


D.S.P Road

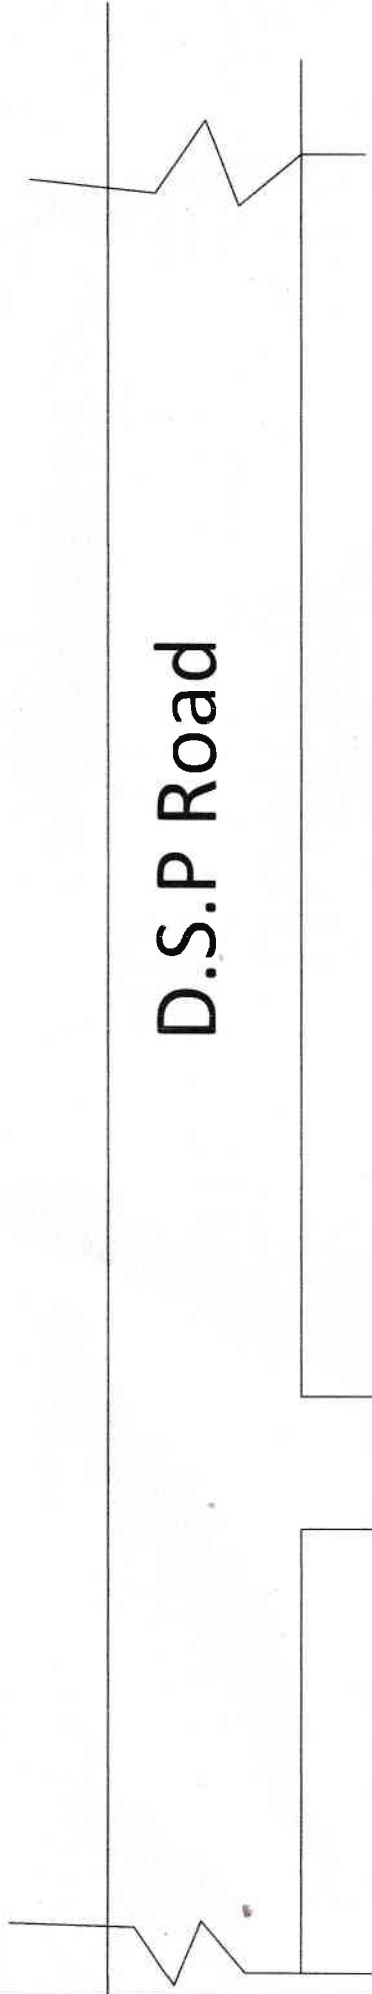

| | |
|-----------|--------------------------|
| FILE NO. | 90NDPC/BP/0016/W/19/2019 |
| APPLICANT | Smt. Seemal Kumar DSP |
| MAUZA | Gumla |
| THANA | GUMLA |
| PLOT NO. | 890 |
| KHATA NO. | 04 |
| AREA | 273.00 Sqm |

Kunt
J.E.

NAGAR PRISHAD GUMLA