


Project Title :ASHISH JOHN PAUL BARA

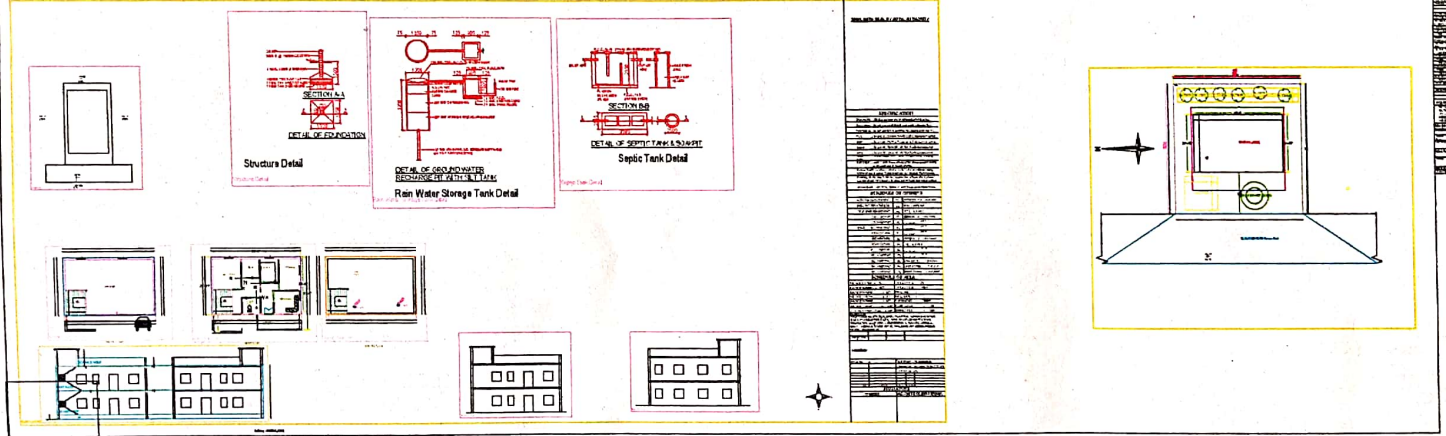

NO.	REVISION
1	ISSUED FOR PERMIT
2	ISSUED FOR CONSTRUCTION
3	ISSUED FOR AS-BUILT

Ashish J.P. Bara