
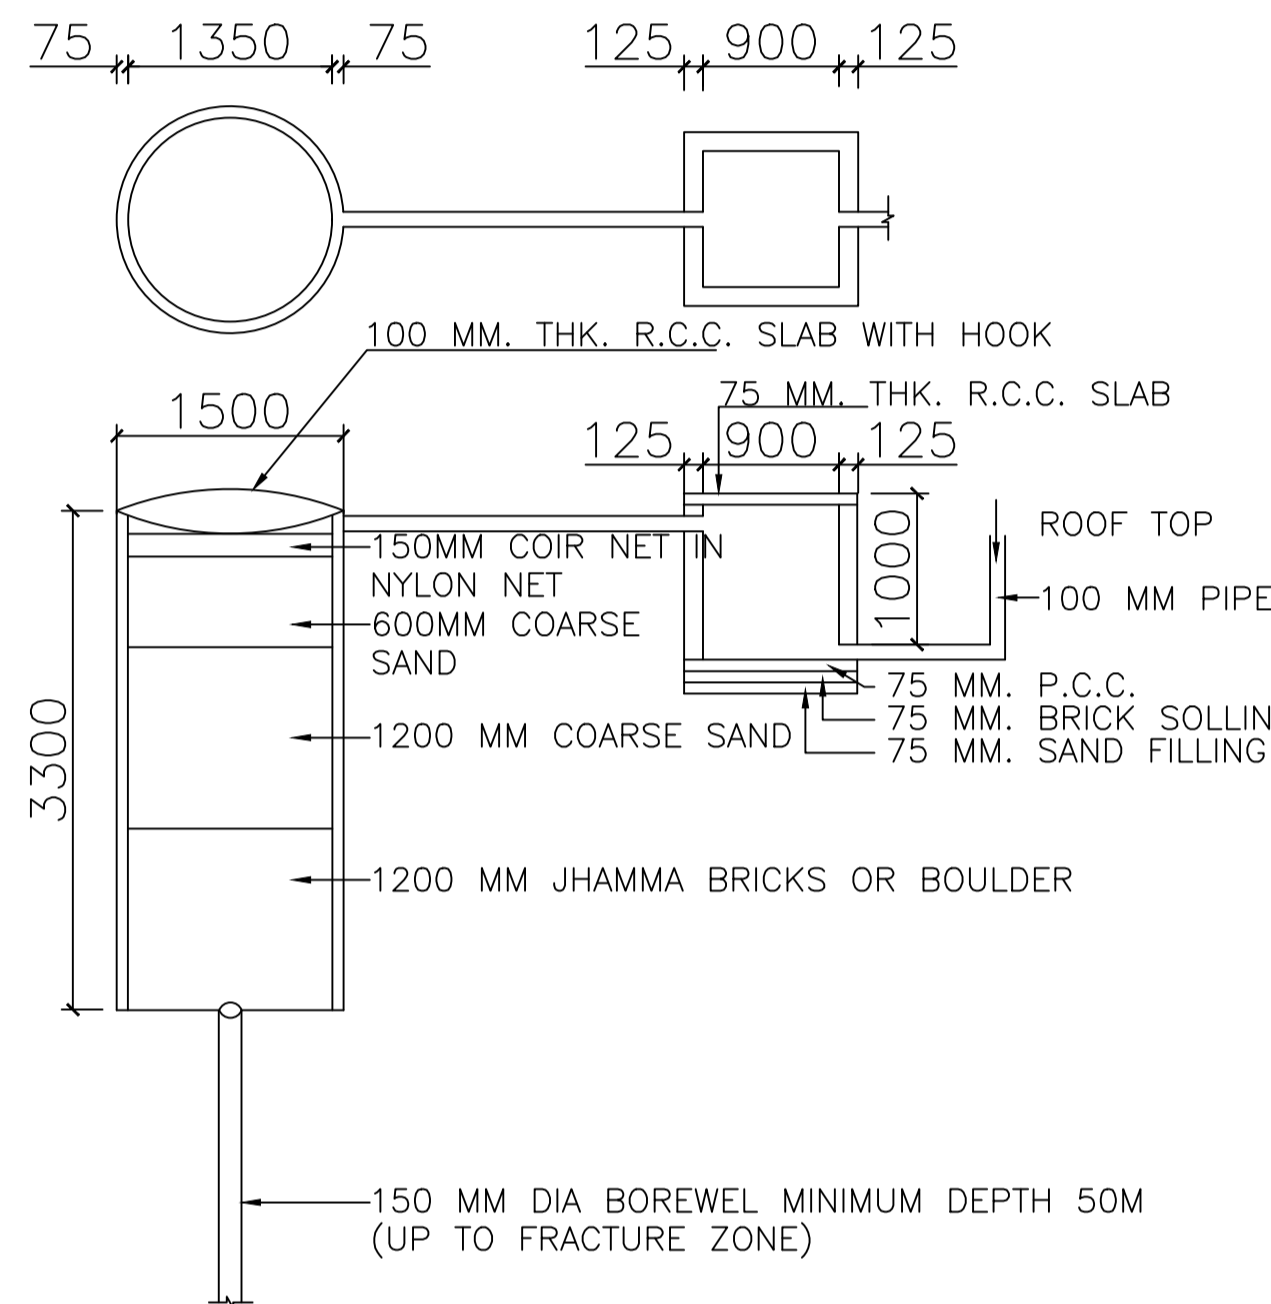
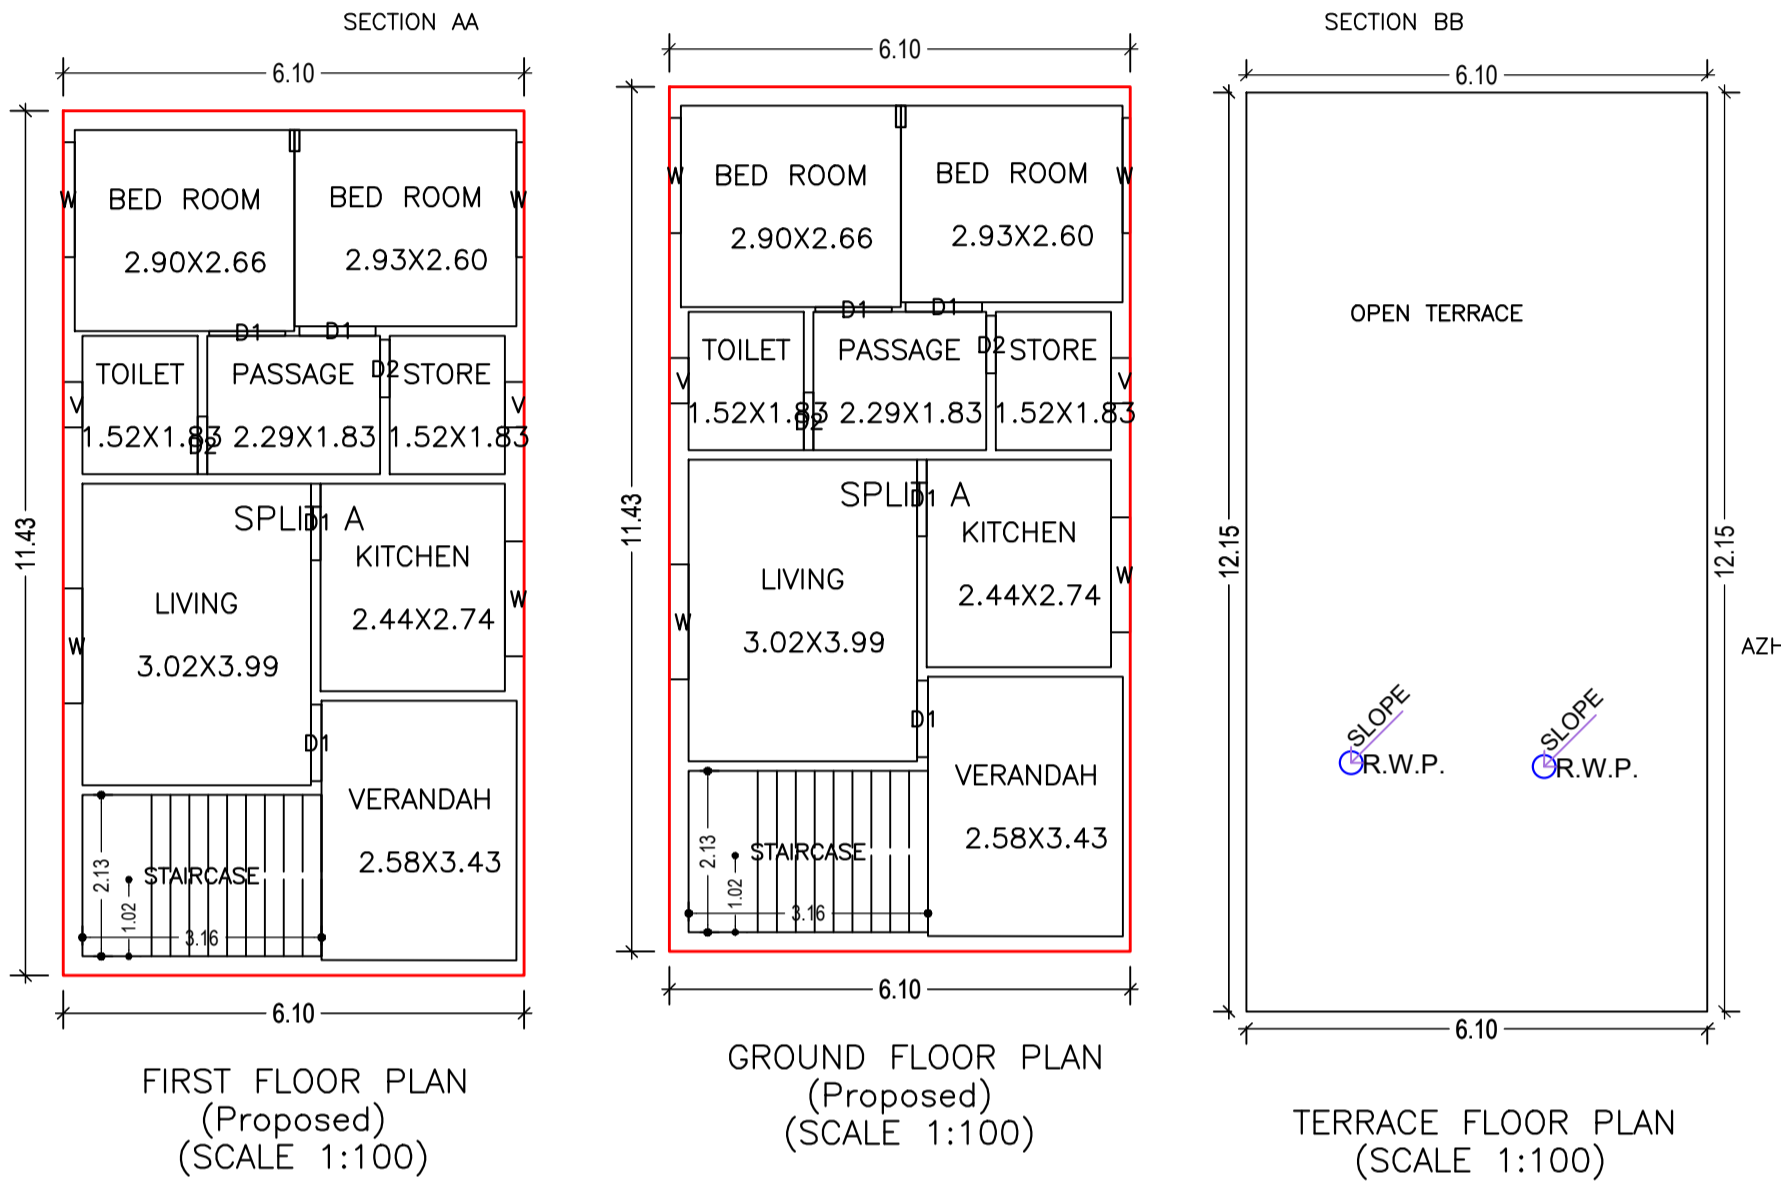
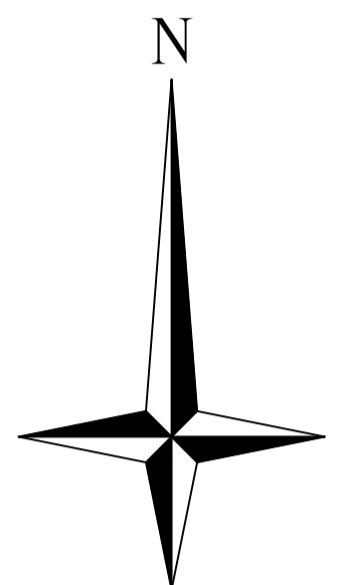
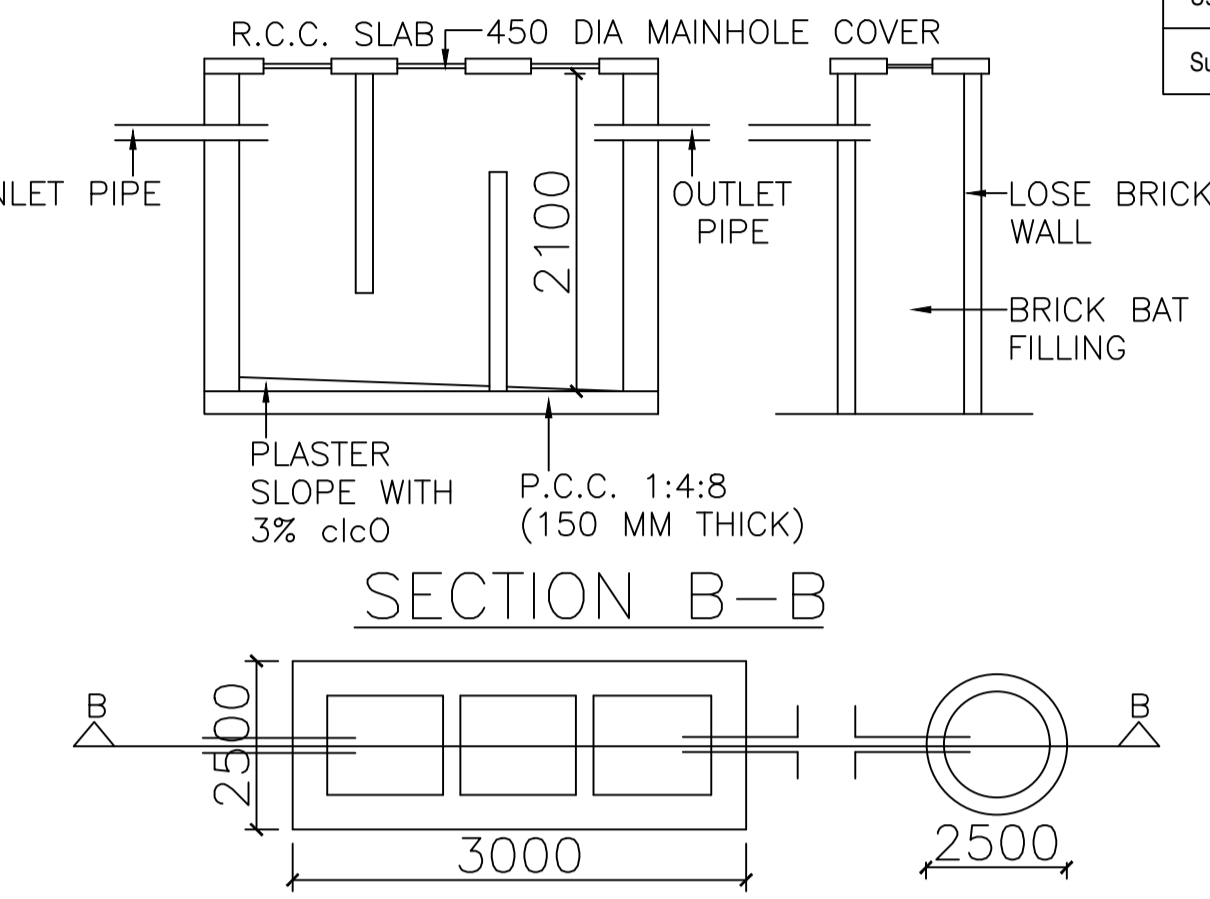
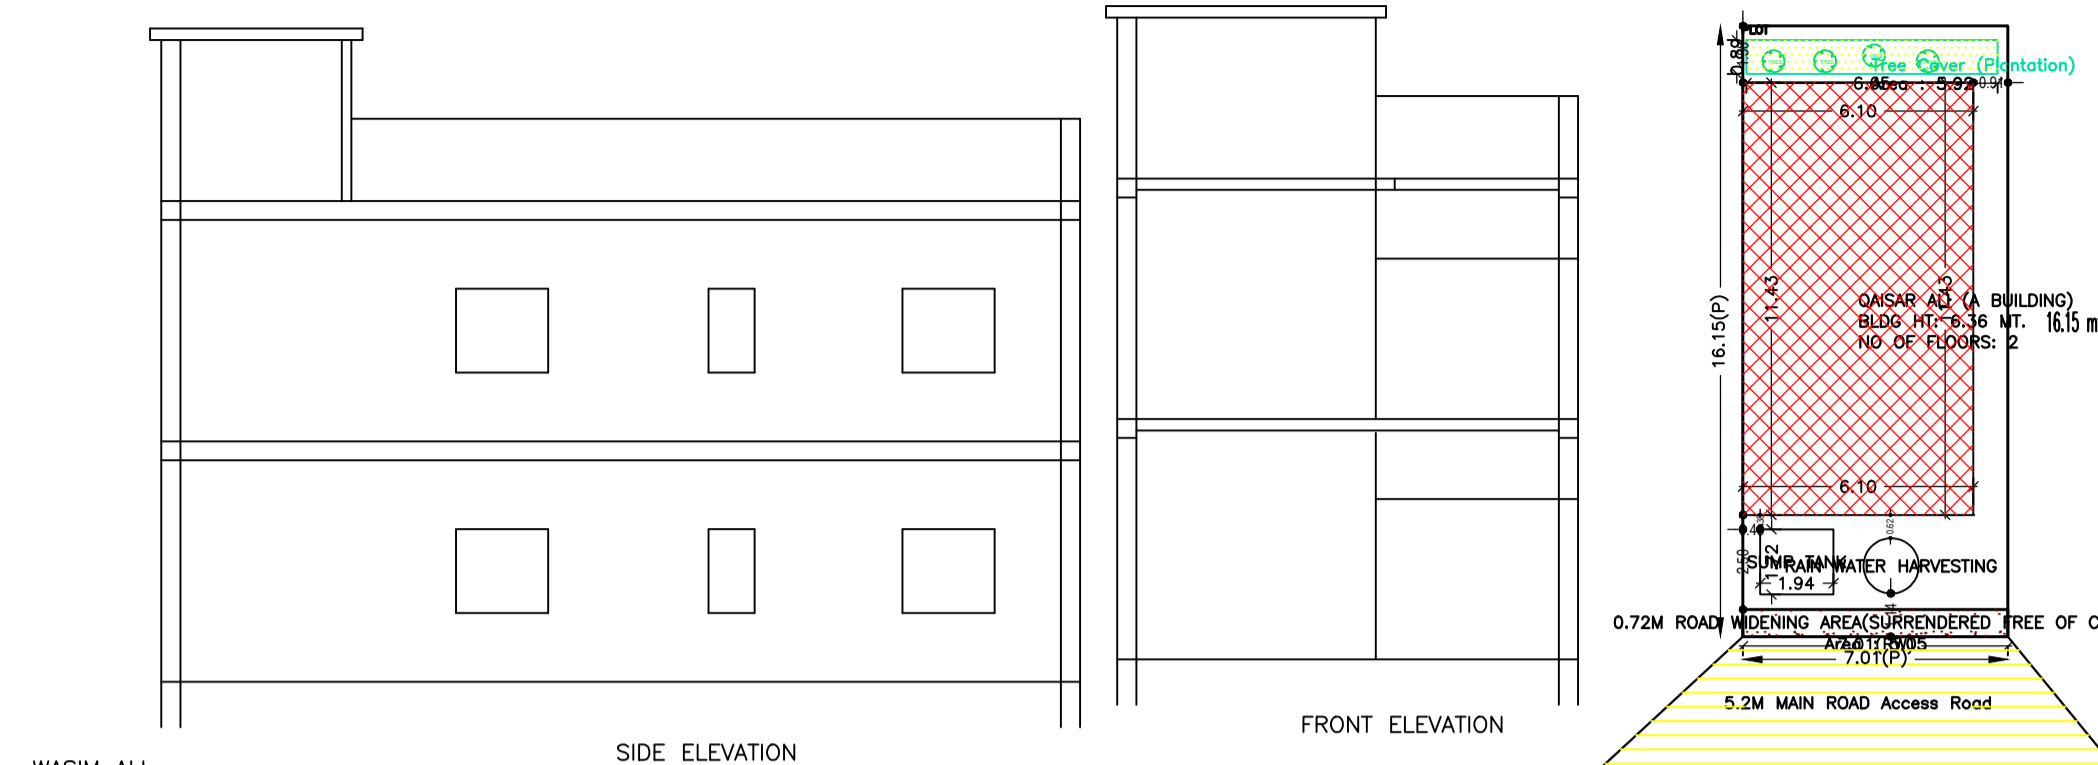


| Proposal Basic Information |                                    |
|----------------------------|------------------------------------|
| Proposal File No.          | GUNPC/BP/0006/W05/2022             |
| Owner Name                 | QAISAR ALI                         |
| Khata No                   | 300                                |
| Plot No                    | 377                                |
| Village Name               | Thana Road                         |
| Use                        | Residential                        |
| SubUse                     | Bungalow/ Dwelling / Non Apartment |

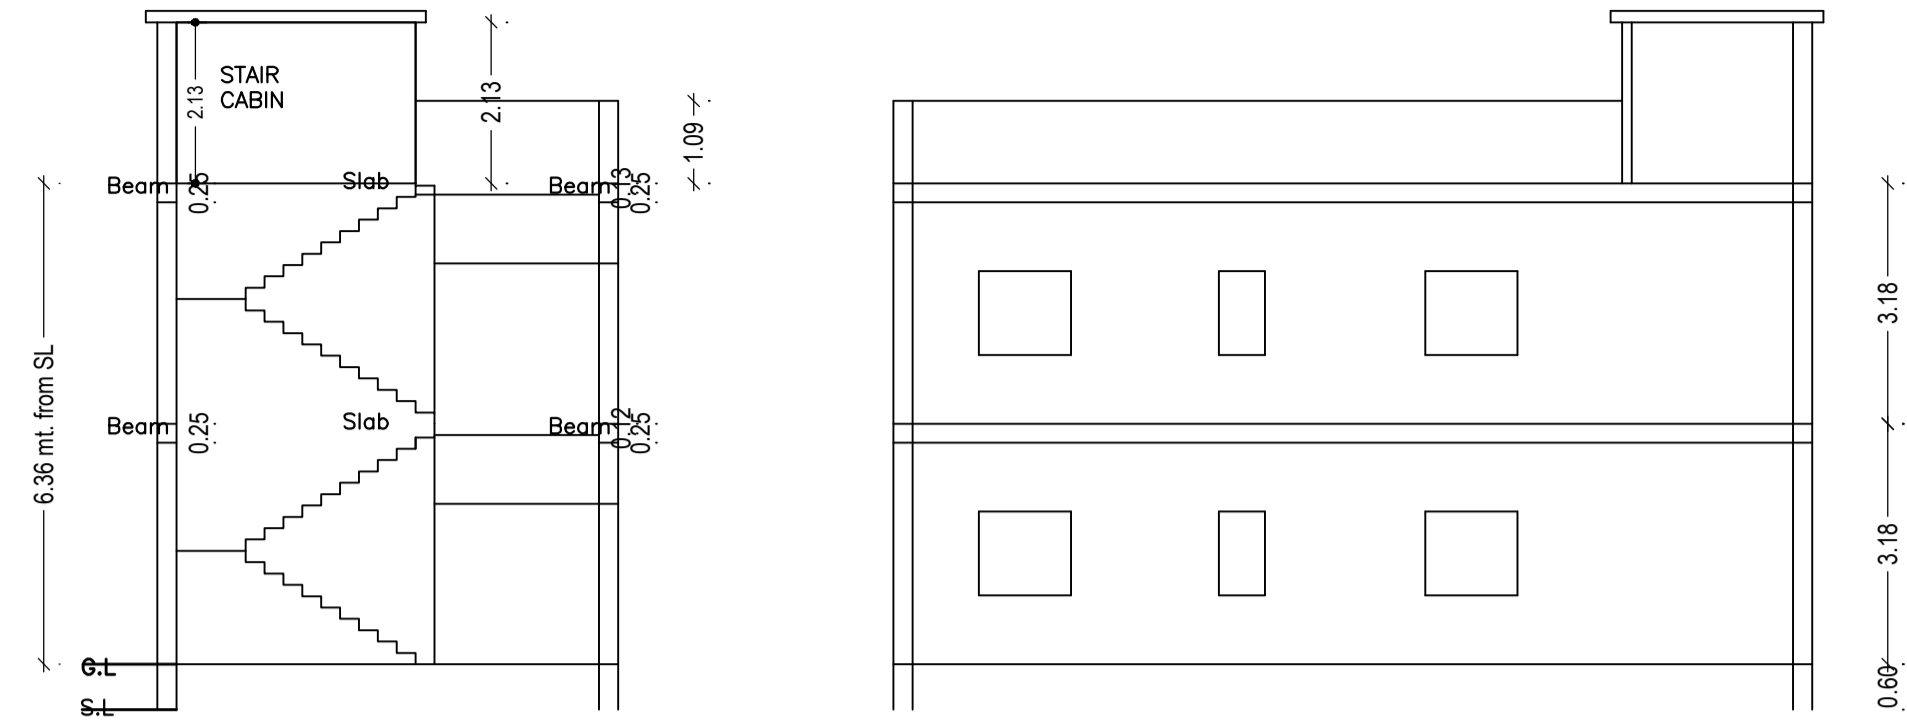

DETAIL OF SEPTIC TANK & SOAKPIT  
Septic Tank Detail

SCHEDULE OF DOOR:


| BUILDING NAME           | NAME | LENGTH | HEIGHT | NOS |
|-------------------------|------|--------|--------|-----|
| QAISAR ALI (A BUILDING) | D2   | 0.76   | 2.10   | 04  |
| QAISAR ALI (A BUILDING) | D1   | 1.01   | 2.10   | 08  |

SCHEDULE OF WINDOW/VENTILATION:

| BUILDING NAME           | NAME | LENGTH | HEIGHT | NOS |
|-------------------------|------|--------|--------|-----|
| QAISAR ALI (A BUILDING) | V    | 0.60   | 1.20   | 04  |
| QAISAR ALI (A BUILDING) | W    | 1.52   | 1.20   | 08  |

DETAIL OF GROUND WATER RECHARGE PIT WITH SILT TANK

Rain Water Storage Tank Detail

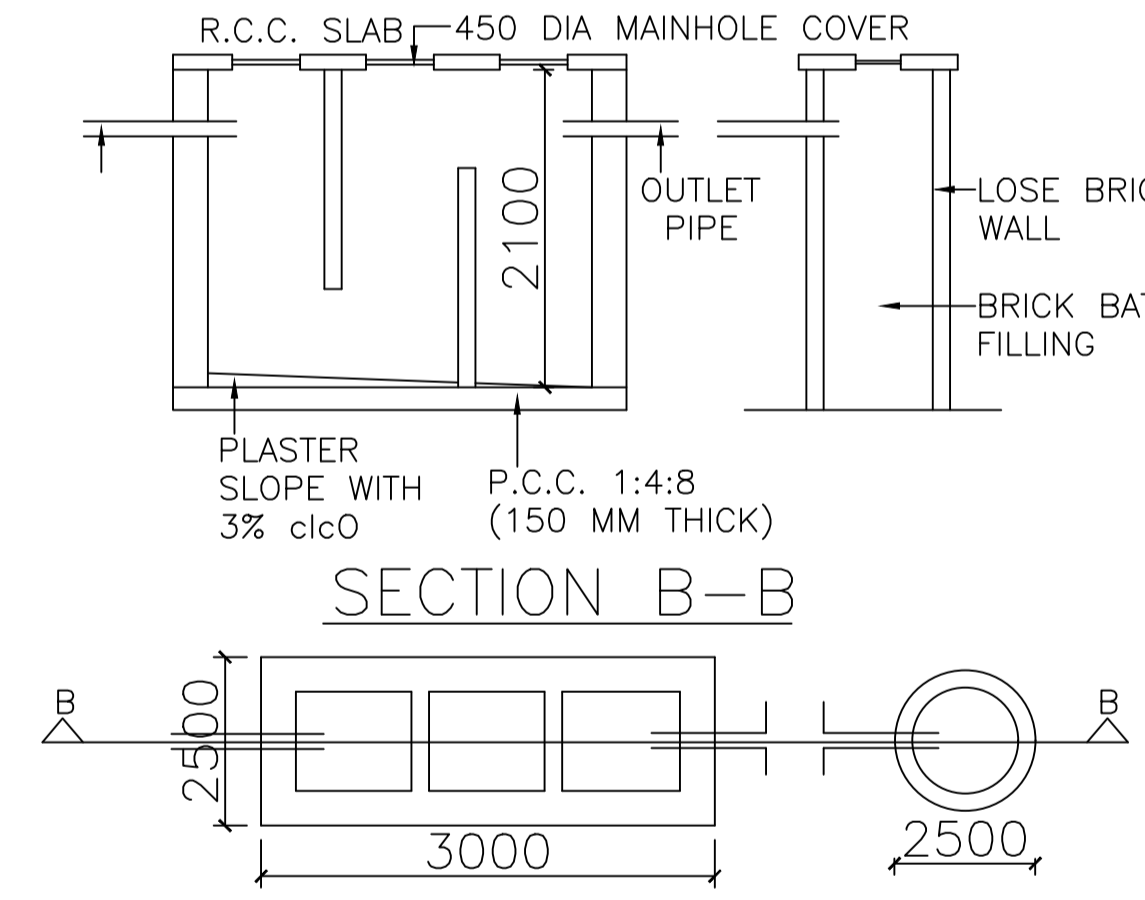

DETAIL OF SEPTIC TANK & SOAKPIT  
Septic Tank Detail

UnitBUA Table for Building :QAISAR ALI (A BUILDING)

| FLOOR             | Name    | UnitBUA Type | UnitBUA Area | Carpet Area | No. of Rooms | No. of Tenement |
|-------------------|---------|--------------|--------------|-------------|--------------|-----------------|
| GROUND FLOOR PLAN | SPLIT A | FLAT         | 110.49       | 110.42      | 8            | 1               |
| FIRST FLOOR PLAN  | SPLIT A | FLAT         | 0.00         | 0.00        | 8            | 0               |
| Total:            | -       | -            | 110.49       | 110.42      | 16           | 1               |

Building :QAISAR ALI (A BUILDING)


| Floor Name                       | Total Built Up Area (Sq.mt.) | Proposed FAR Area (Sq.mt.) Res. | Total FAR Area (Sq.mt.) | Total Consumed Additional FAR Area (Sq.mt.) | Tnmt (No.) |
|----------------------------------|------------------------------|---------------------------------|-------------------------|---|------------|
| Ground Floor                     | 69.70                        | 69.70                           | 69.70                   | 69.70                                       | 01         |
| First Floor                      | 69.70                        | 69.70                           | 69.70                   | 69.70                                       | 00         |
| Terrace Floor                    | 0.00                         | 0.00                            | 0.00                    | 0.00  | 00         |
| Total :                          | 139.40                       | 139.40                          | 139.40                  | 139.40                                      | 01         |
| Total Number of Same Buildings : | 1                            |                                 |                         |   |            |
| Total :                          | 139.40                       | 139.40                          | 139.40                  | 139.40                                      | 01         |

FAR & Tenement Details (Table 4c-1)

| Building                | No. of Same Bldg | Total Built Up Area (Sq.mt.) | Proposed FAR Area (Sq.mt.) Res. | Total FAR Area (Sq.mt.) | Total Consumed Additional FAR Area (Sq.mt.) | Tnmt (No.) |
|-------------------------|------------------|------------------------------|---------------------------------|-------------------------|---|------------|
| QAISAR ALI (A BUILDING) | 1                | 139.40                       | 139.40                          | 139.40                  | 139.40                                      | 01         |
| Grand Total             | 1                | 139.40                       | 139.40                          | 139.40                  | 139.40                                      | 01         |

Buildingwise Floor FAR Details

| Floor Name    | Building Name           |        | Total                                 |                         |
|---------------|-------------------------|--------|---------------------------------------|-------------------------|
|               | QAISAR ALI (A BUILDING) |        | Total Proposed Built Up Area (Sq.mt.) | Total FAR Area (Sq.mt.) |
| Ground Floor  | 69.70                   | 69.70  | 69.70                                 | 69.70                   |
| First Floor   | 69.70                   | 69.70  | 69.70                                 | 69.70                   |
| Terrace Floor | 0.00                    | 0.00   | 0.00                                  | 0.00                    |
| Total :       | 139.40                  | 139.40 | 139.40                                | 139.40                  |

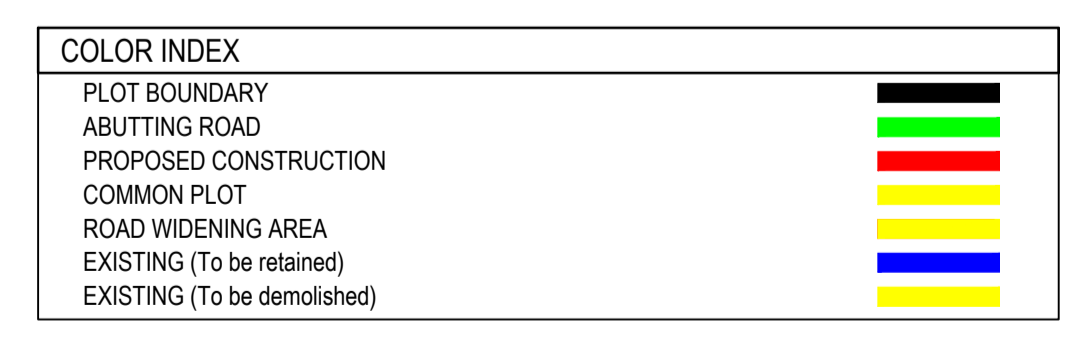

Building USE/SUBUSE Details

| Building Name           | Building Use | Building SubUse                    | Building Structure |
|-------------------------|--------------|------------------------------------|--------------------|
| QAISAR ALI (A BUILDING) | Residential  | Bungalow/ Dwelling / Non Apartment | Non-Highrise       |

| LTP NAME AND SIGNATURE              | STRUCTURAL ENG'S NAME AND SIGNATURE | BUILDER NAME AND SIGNATURE | DIGITAL SIGNATURE |
|-------------------------------------|-------------------------------------|----------------------------|-------------------|
| RAWNIT KUMAR<br>GUNPC/ENG/0004/2019 |                                     |                            |                   |