
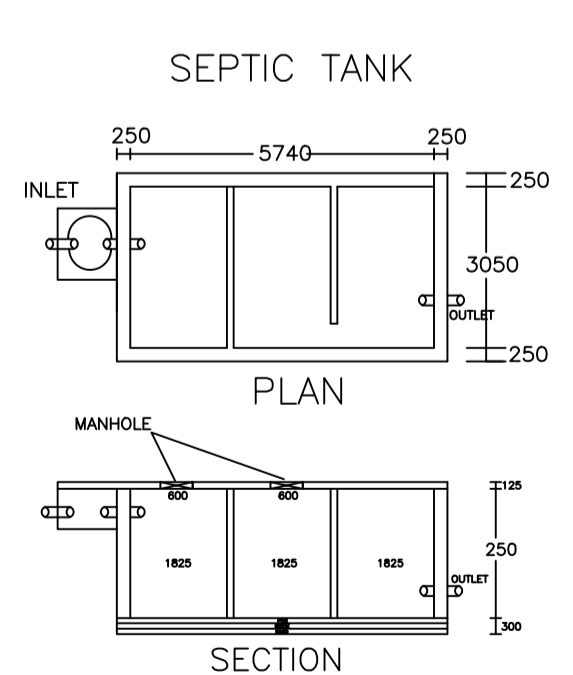
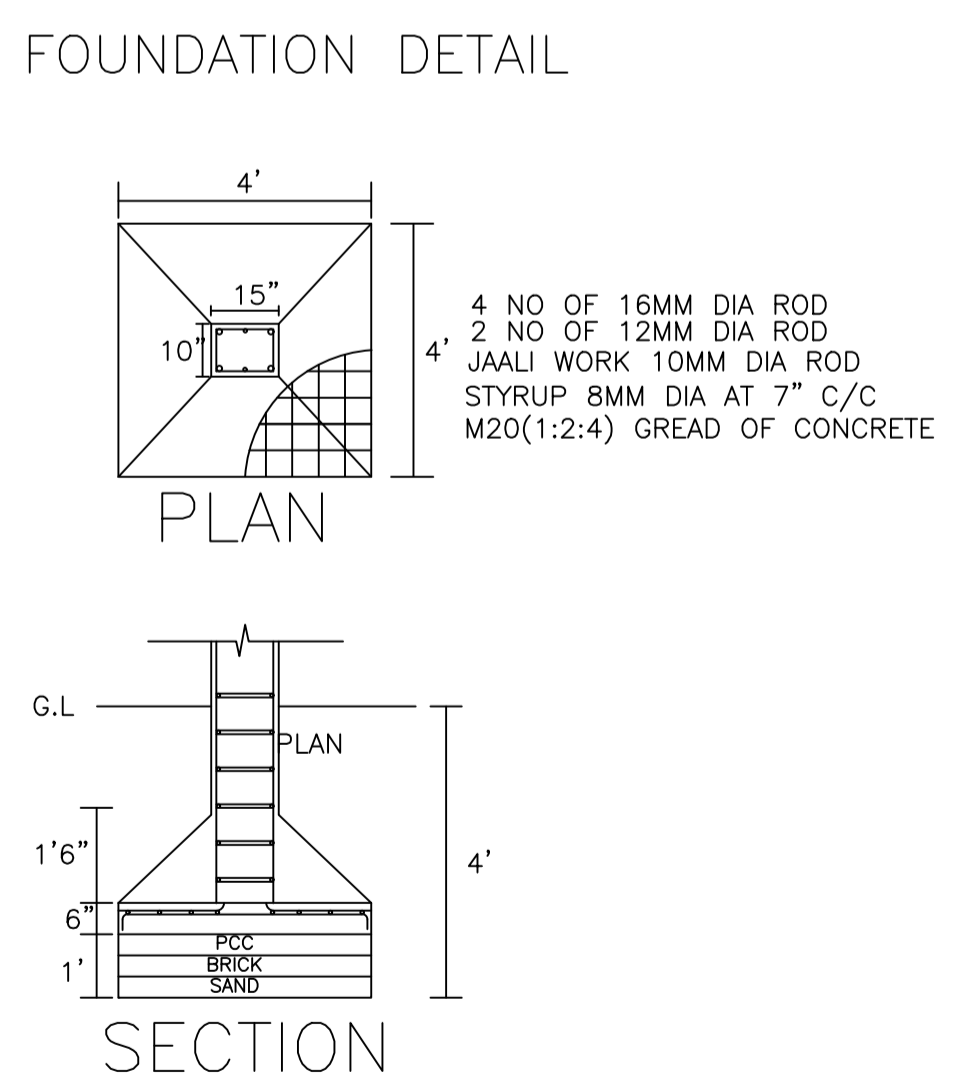
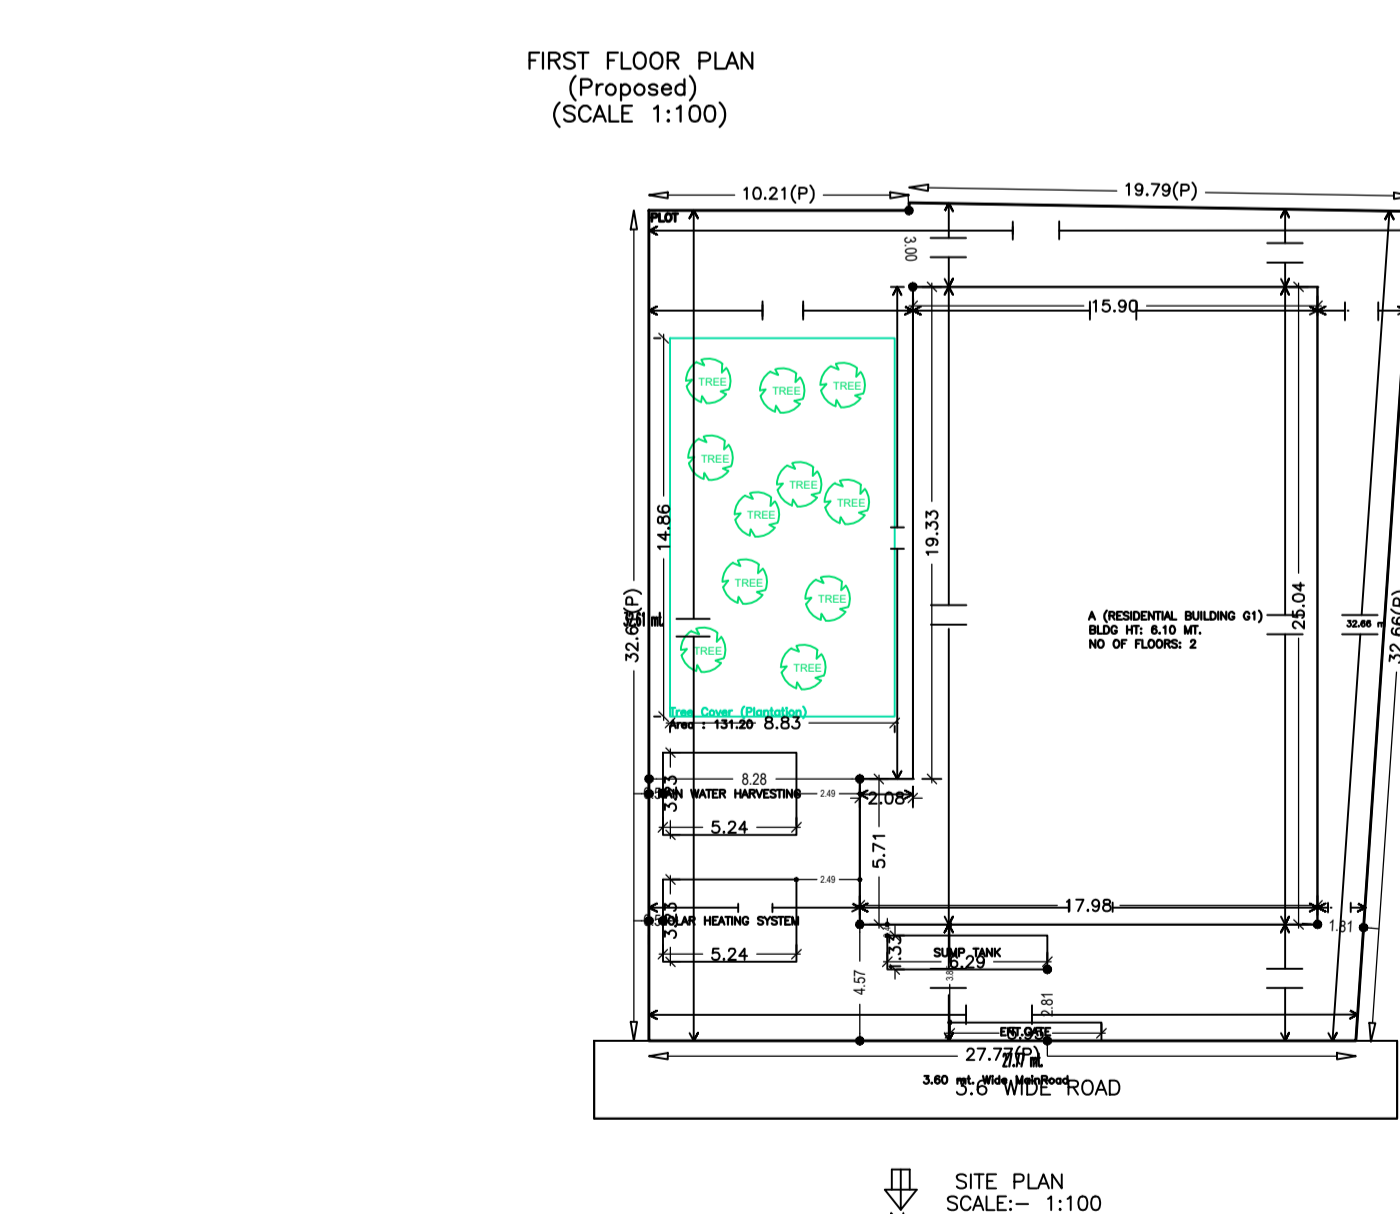
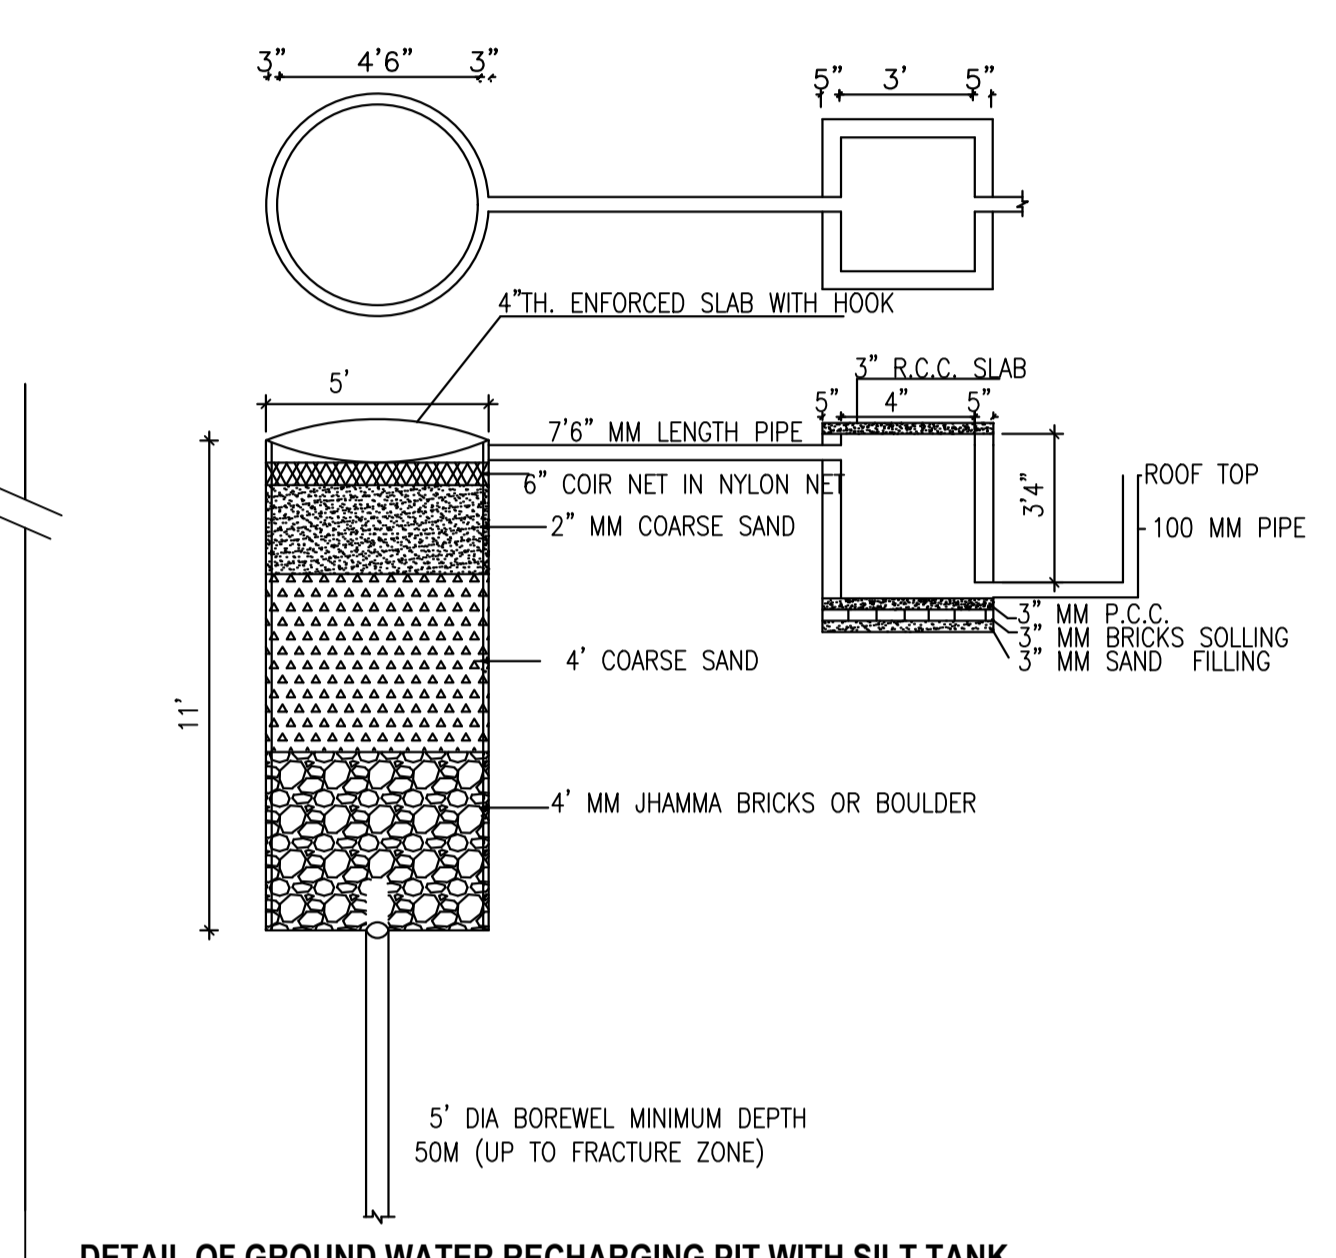


Proposal Basic Information

Proposal File No.	GUNPC/0050/W17/2022
Owner Name	SHIMLA KUMARI
Khata No	86,97
Plot No	850
Village Name	Gokul Nagar
Use	Residential
SubUse	Bungalow/ Dwelling / Non Apartment

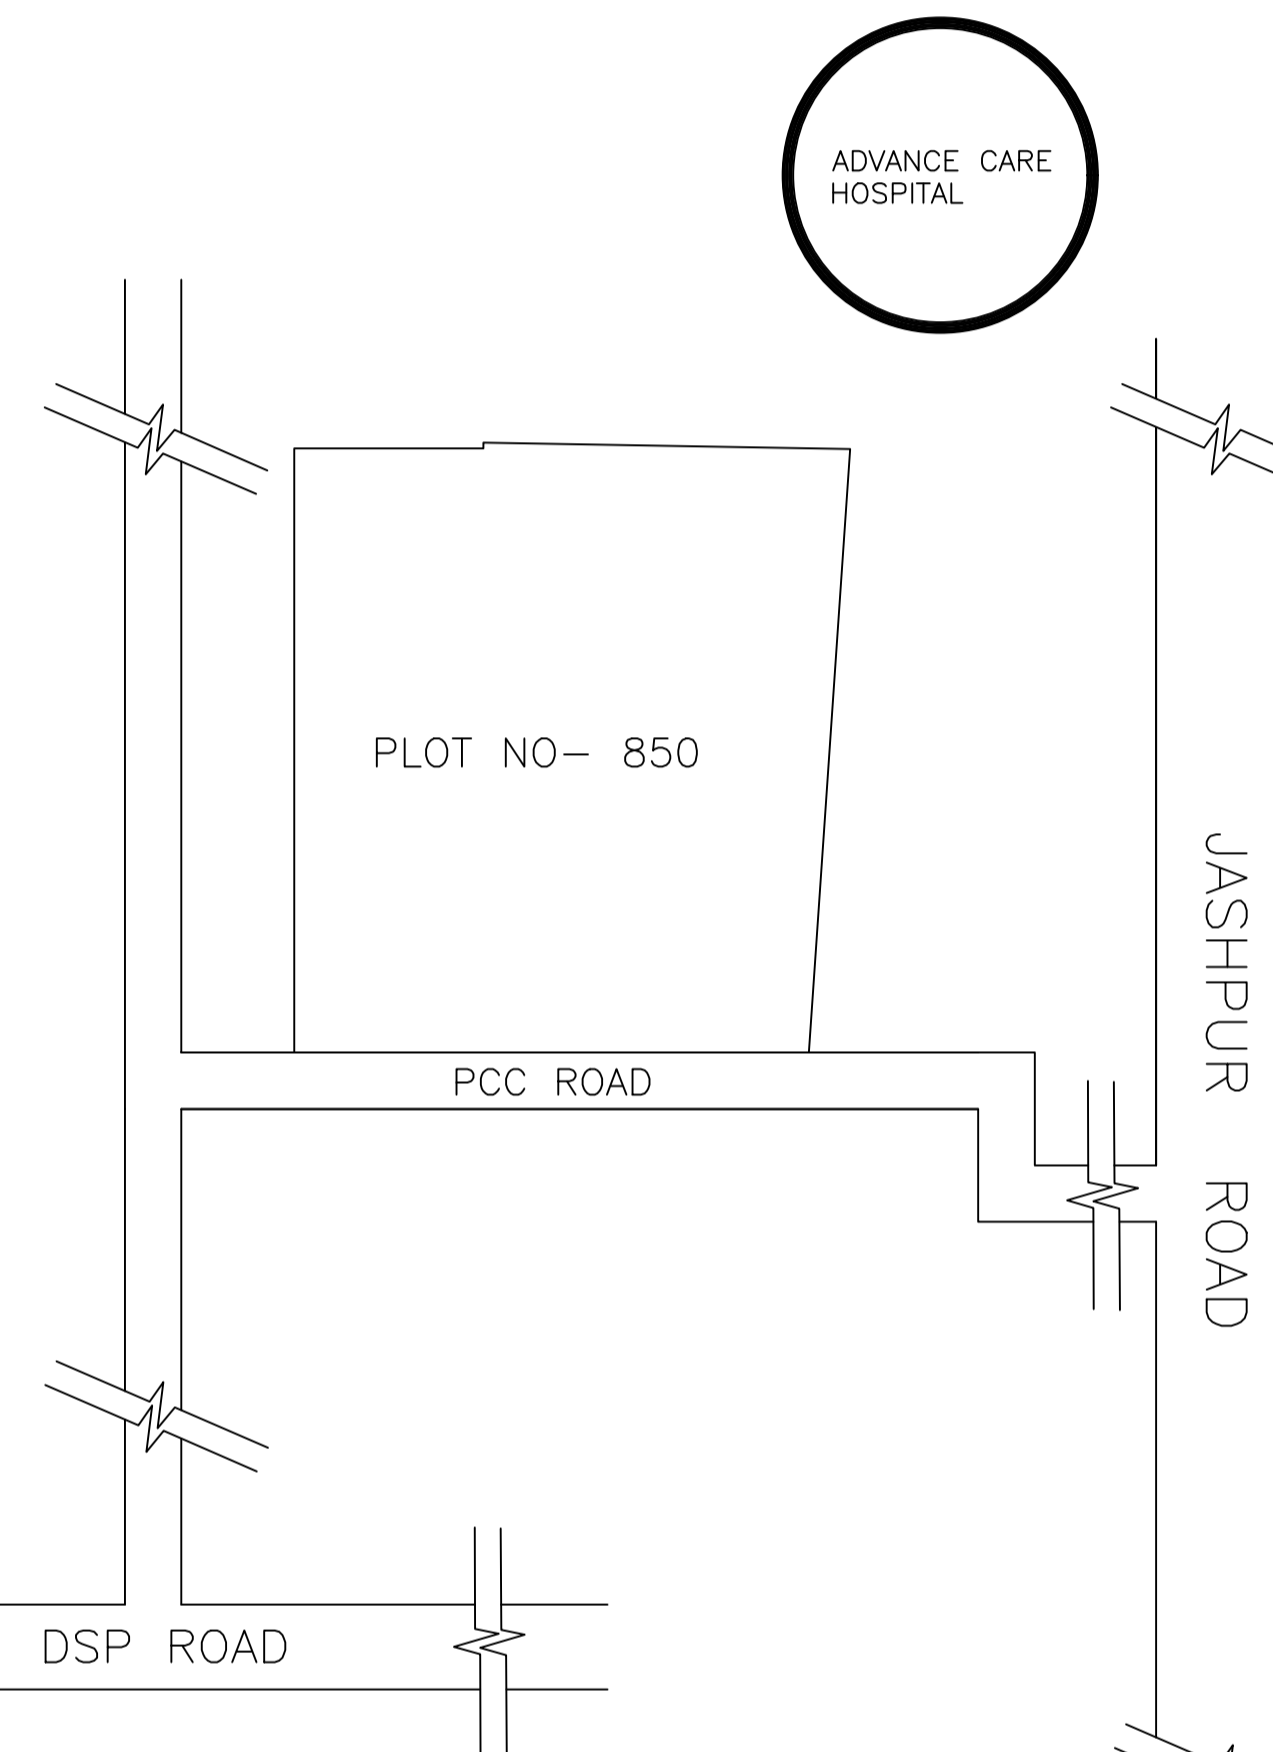

Building USE/SUBUSE Details

Building Name	Building Use	Building SubUse	Building Structure
A (RESIDENTIAL BUILDING G1)	Residential	Bungalow/ Dwelling / Non Apartment	Non-Highrise

Buildingwise Floor FAR Details

Floor Name	A (RESIDENTIAL BUILDING G1)		Total	
	Proposed Built Up Area (Sq.mt)	Proposed FAR Area (Sq.mt)	Total Proposed Built Up Area (Sq.mt)	Total FAR Area (Sq.mt)
Ground Floor	410.12	322.68	410.12	322.68
First Floor	410.12	410.12	410.12	410.12
Terrace Floor	0.00	0.00	0.00	0.00
Total	820.24	732.80	820.24	732.80

SCHEDULE OF DOOR:

BUILDING NAME	NAME	LENGTH	HEIGHT	NOS
A (RESIDENTIAL BUILDING G1)	D3	0.75	2.10	20
A (RESIDENTIAL BUILDING G1)	D2	0.80	2.10	06
A (RESIDENTIAL BUILDING G1)	D3	0.65	2.10	02
A (RESIDENTIAL BUILDING G1)	D2	0.90	2.10	40
A (RESIDENTIAL BUILDING G1)	D2	1.00	2.10	02
A (RESIDENTIAL BUILDING G1)	D2	1.03	2.10	02
A (RESIDENTIAL BUILDING G1)	MD	1.20	2.10	02

SCHEDULE OF WINDOW/VENTILATION:

BUILDING NAME	NAME	LENGTH	HEIGHT	NOS
A (RESIDENTIAL BUILDING G1)	V	0.60	1.20	14
A (RESIDENTIAL BUILDING G1)	V	0.70	1.20	02
A (RESIDENTIAL BUILDING G1)	W1	1.40	1.20	02
A (RESIDENTIAL BUILDING G1)	W1	1.50	1.20	54
A (RESIDENTIAL BUILDING G1)	W1	1.78	1.20	06

FAR & Tenement Details (Table 4c-1)


Building	No. of Same Bldg	Total Built Up Area (Sq.mt)	Deductions (Area in Sq.mt)	Proposed FAR Area (Sq.mt)	Total FAR Area (Sq.mt)	Total Consumed FAR Area (Sq.mt)	Trmt (No.)
A (RESIDENTIAL BUILDING G1)	1	820.24	87.44	732.80	732.80	732.80	01
Grand Total:	1	820.24	87.44	732.80	732.80	732.80	01

Building :A (RESIDENTIAL BUILDING G1)

Floor Name	Total Built Up Area (Sq.mt)	Deductions (Area in Sq.mt)	Proposed FAR Area (Sq.mt)	Total FAR Area (Sq.mt)	Total Consumed FAR Area (Sq.mt)	Trmt (No.)
Ground Floor	410.12	87.44	322.68	322.68	322.68	01
First Floor	410.12	0.00	410.12	410.12	410.12	01
Terrace Floor	0.00	0.00	0.00	0.00	0.00	00
Total:	820.24	87.44	732.80	732.80	732.80	01

UnitBUA Table for Building :A (RESIDENTIAL BUILDING G1)

FLOOR	Name	UnitBUA Type	UnitBUA Area	Carpet Area	No. of Rooms	No. of Tenement
GROUND FLOOR PLAN	SPLIT A	FLAT	732.80	732.14	36	1
FIRST FLOOR PLAN	SPLIT A	FLAT	0.00	0.00	47	0
Total:	-	-	732.80	732.14	83	1

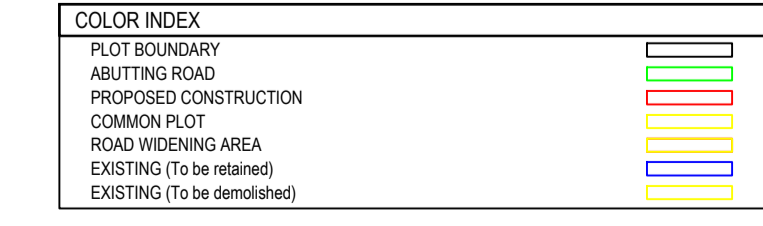

LTP NAME AND SIGNATURE, STRUCTURAL ENG'S NAME AND SIGNATURE, BUILDER NAME AND SIGNATURE, DIGITAL SIGNATURE

LTP NAME AND SIGNATURE KUNDAN ORAO GUNPC/ENG/003/2019	STRUCTURAL ENG'S NAME AND SIGNATURE	BUILDER NAME AND SIGNATURE	DIGITAL SIGNATURE
---	-------------------------------------	----------------------------	-------------------