

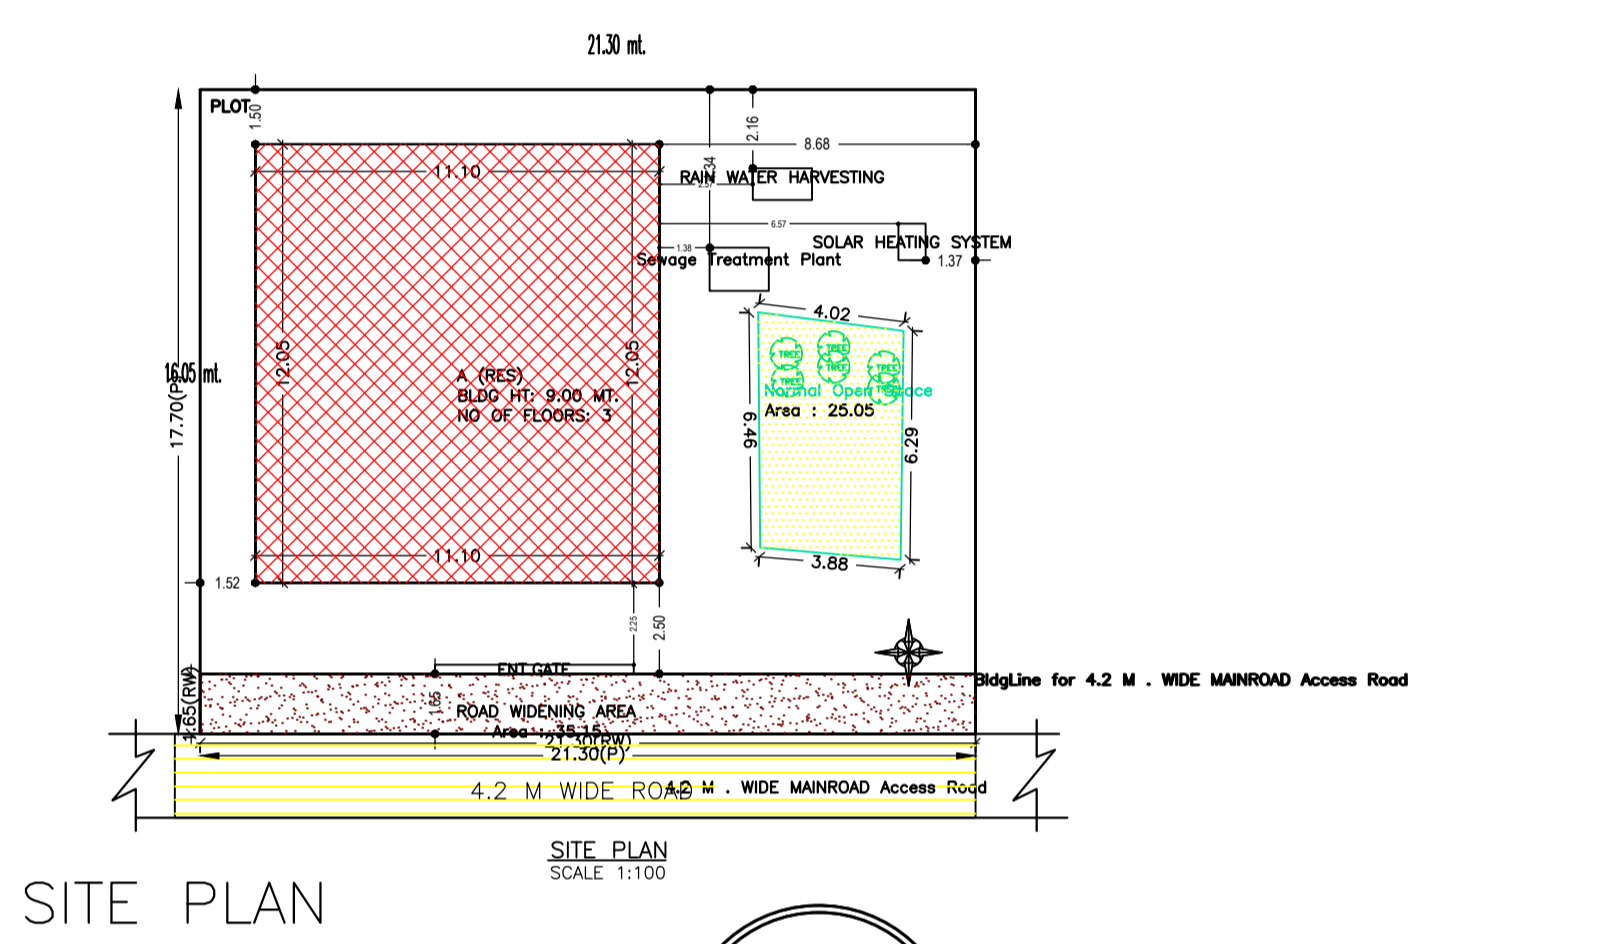
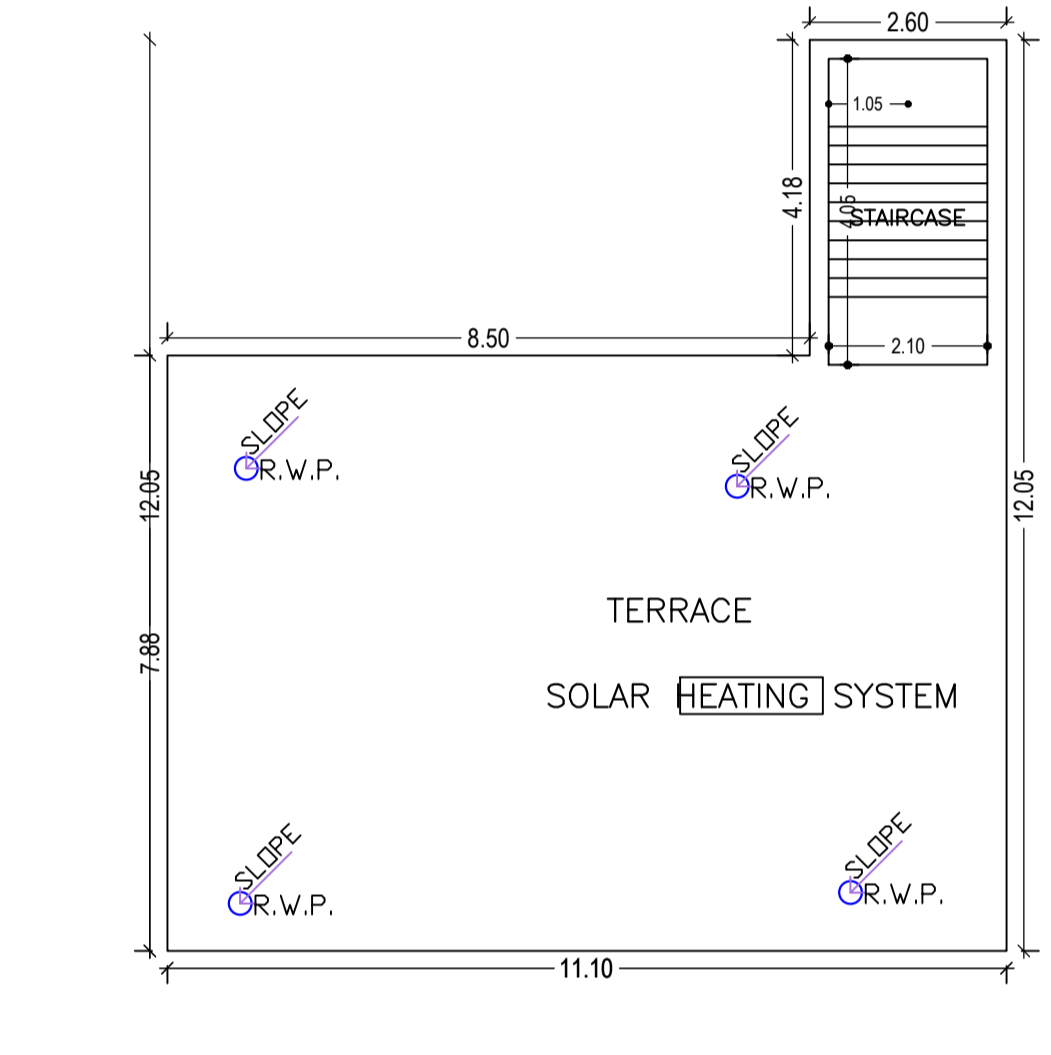
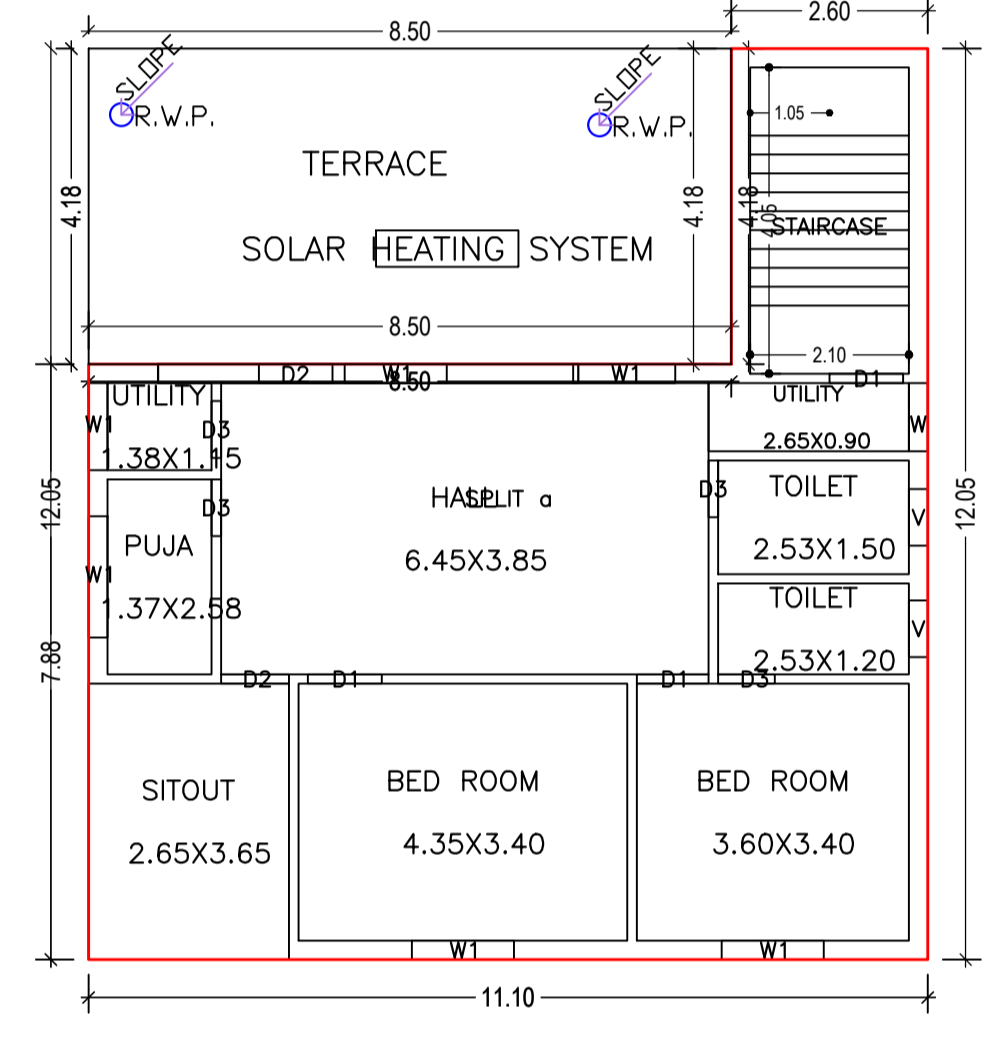
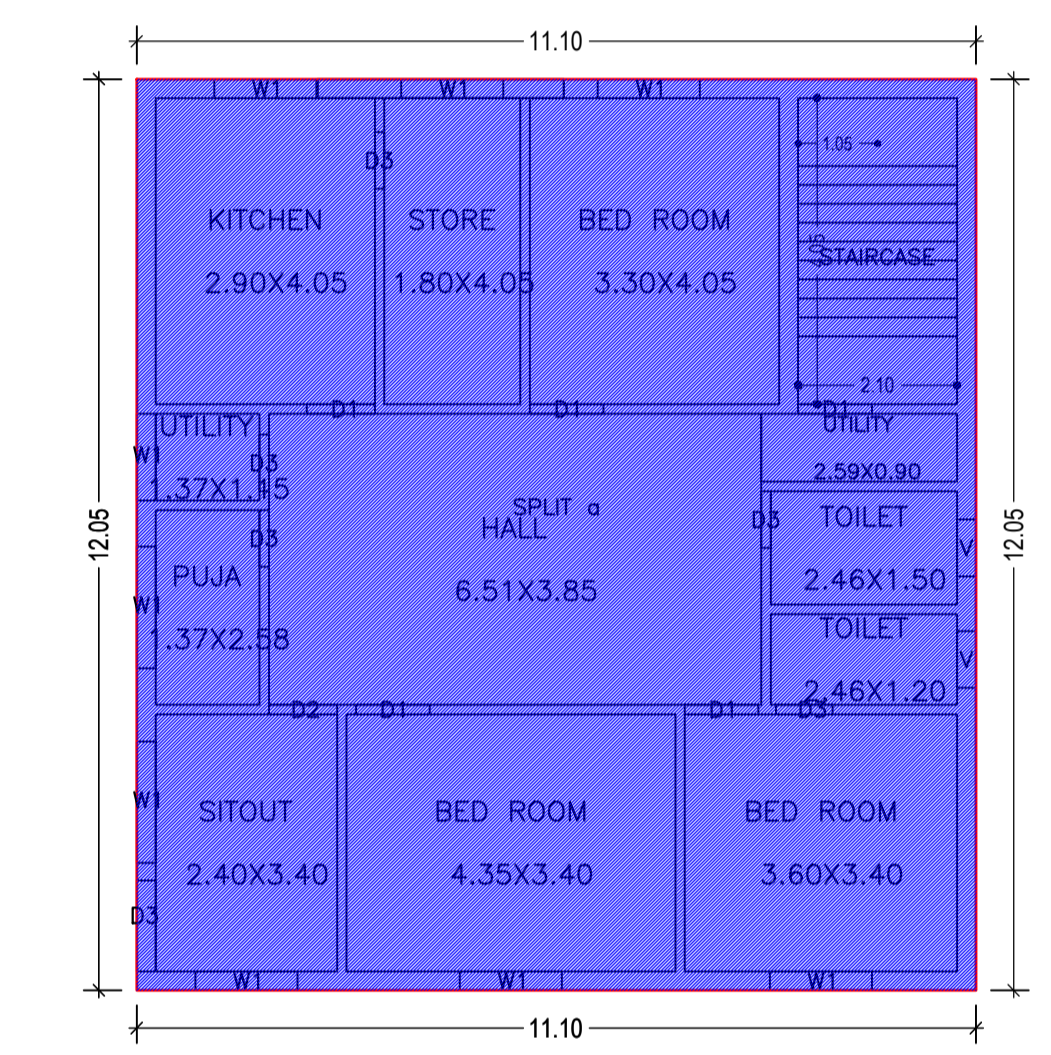
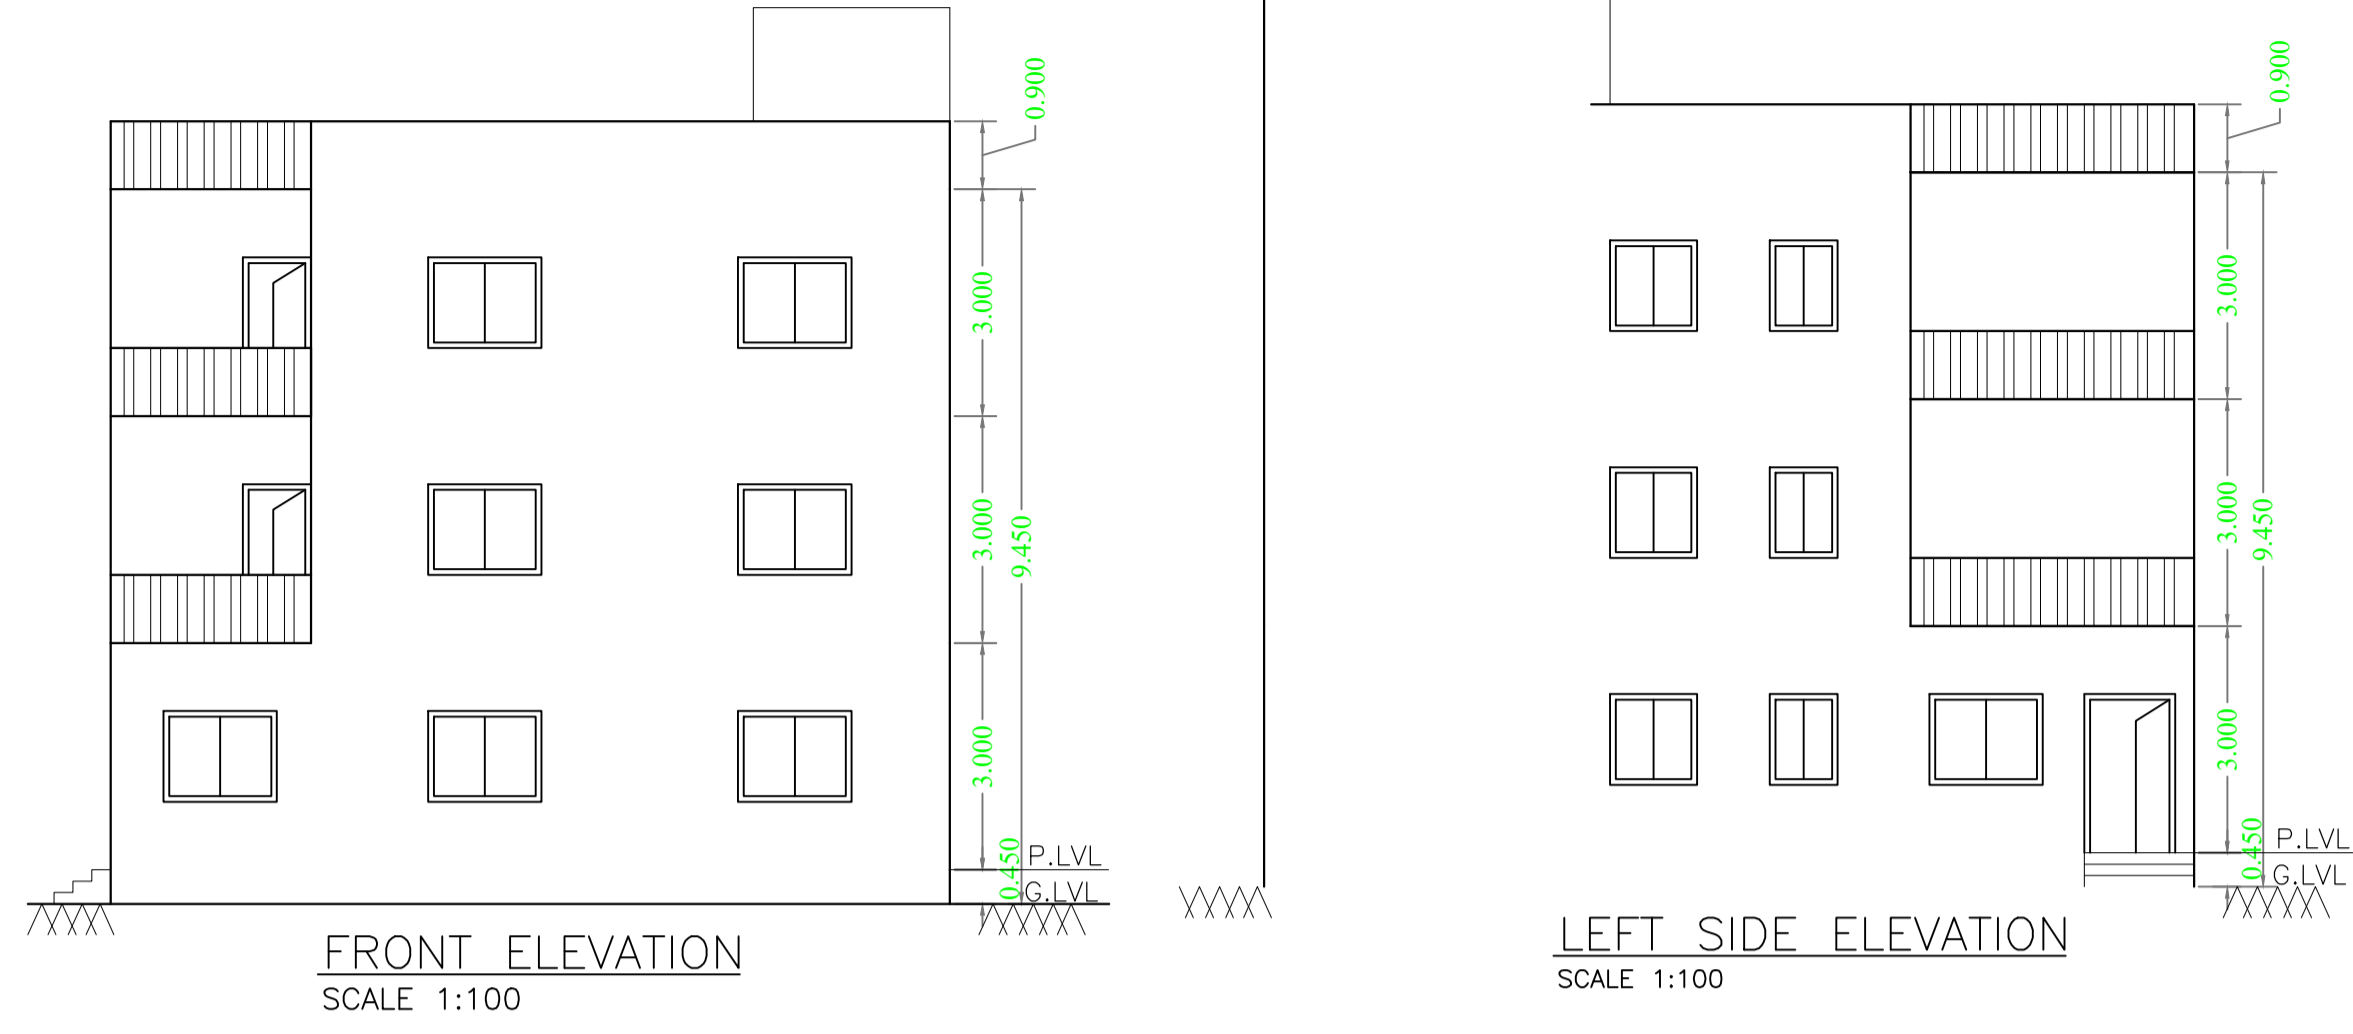
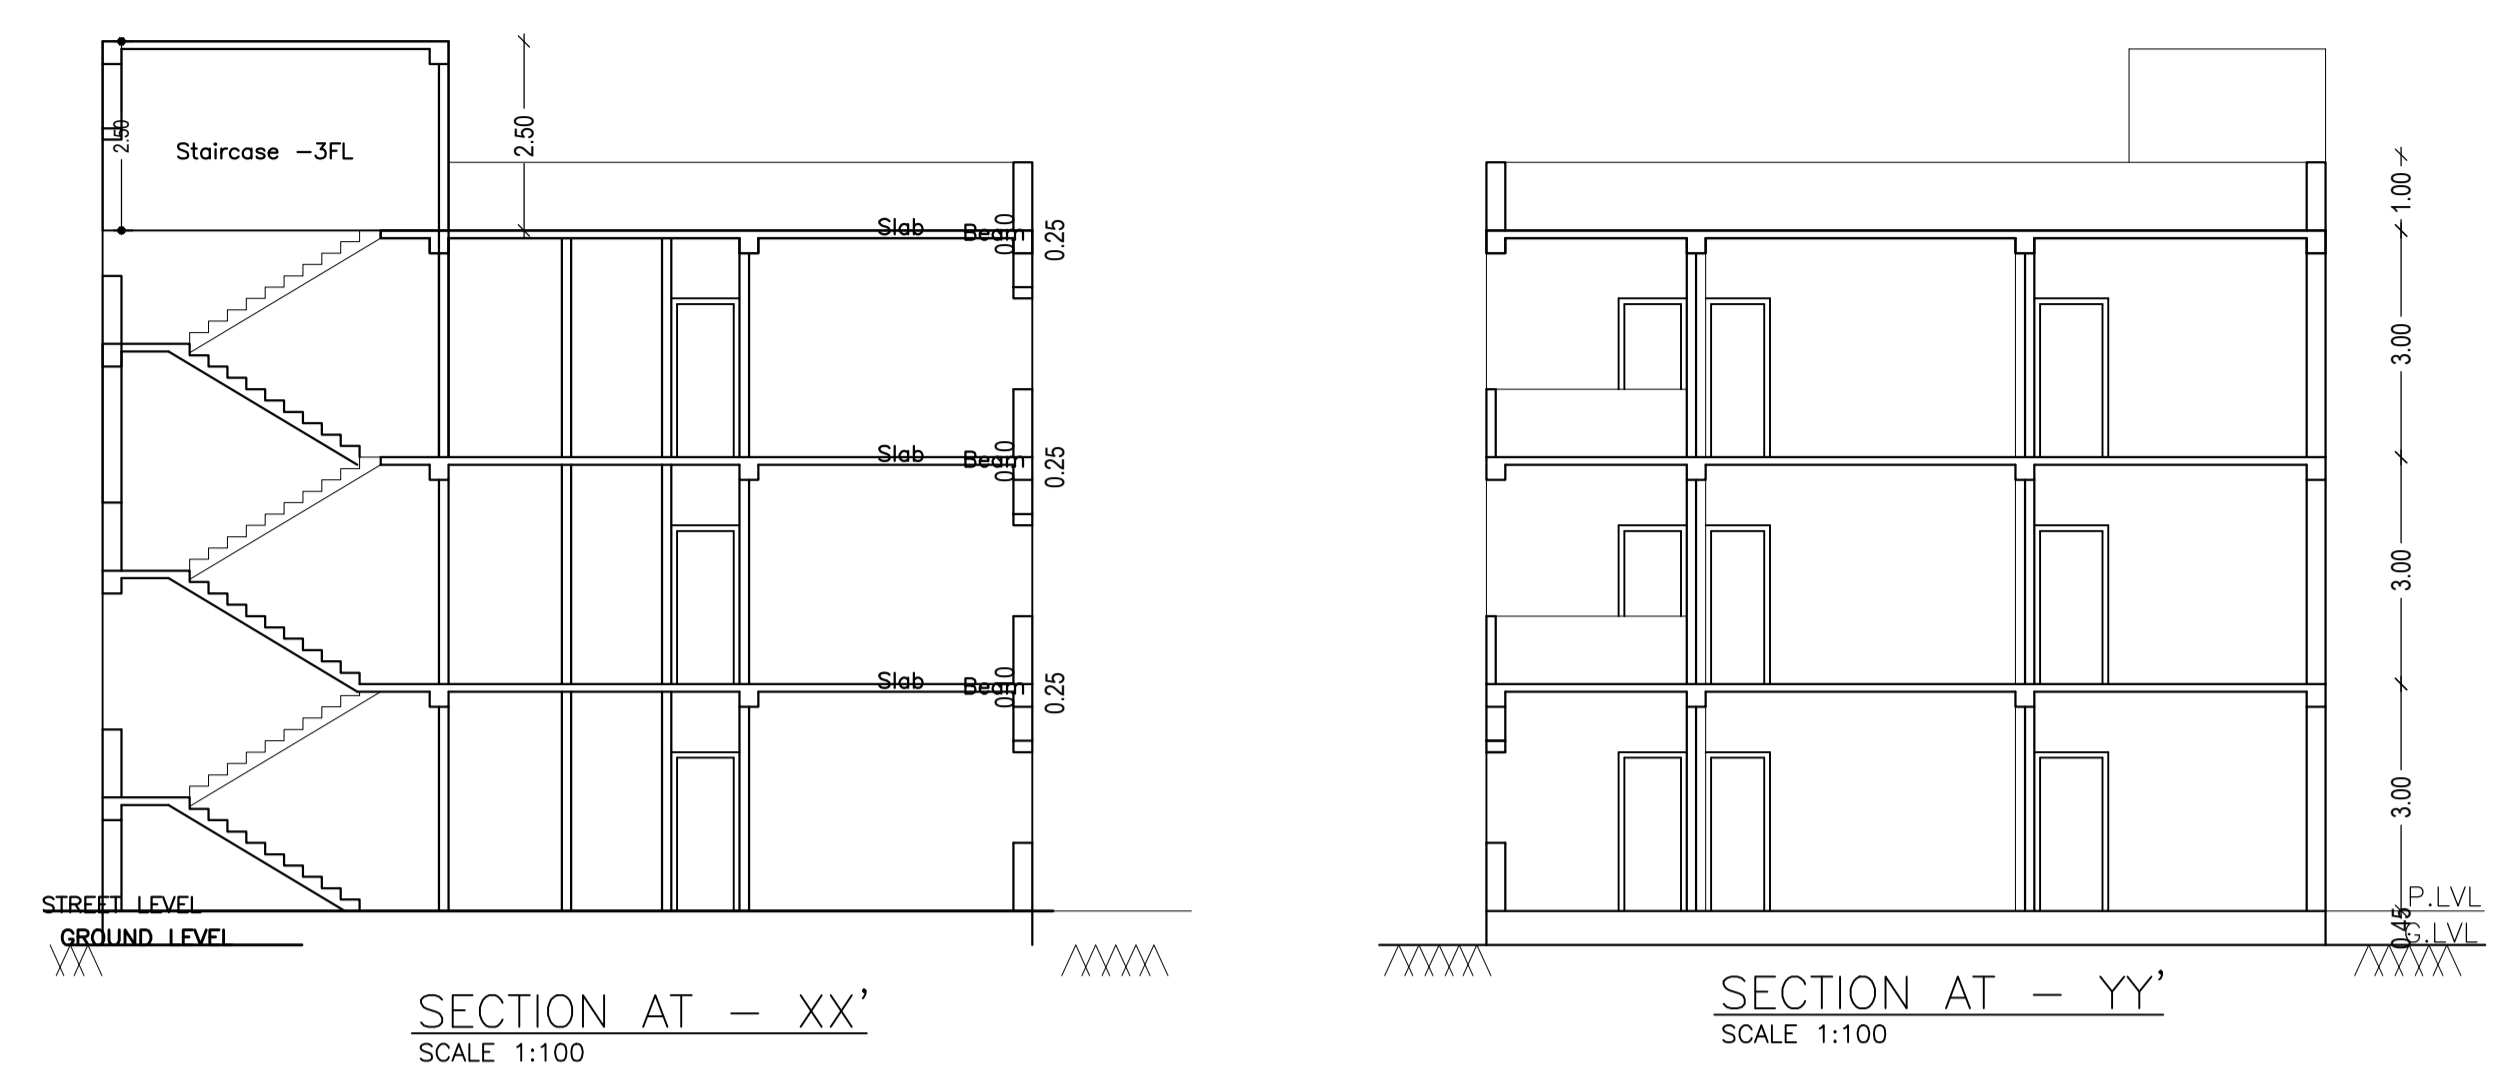
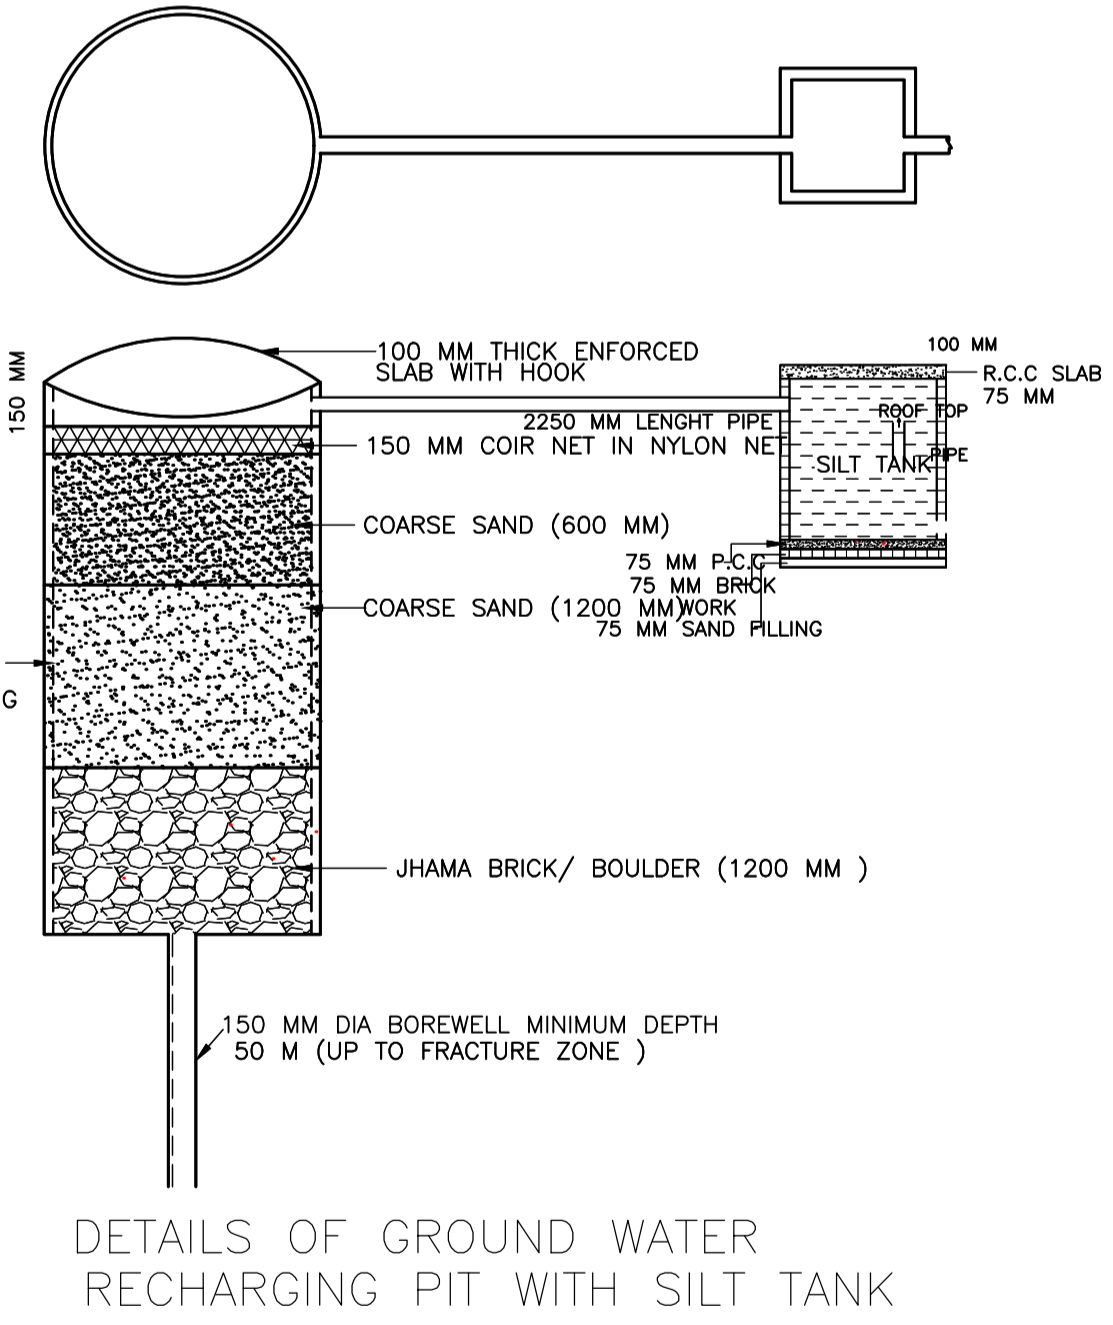
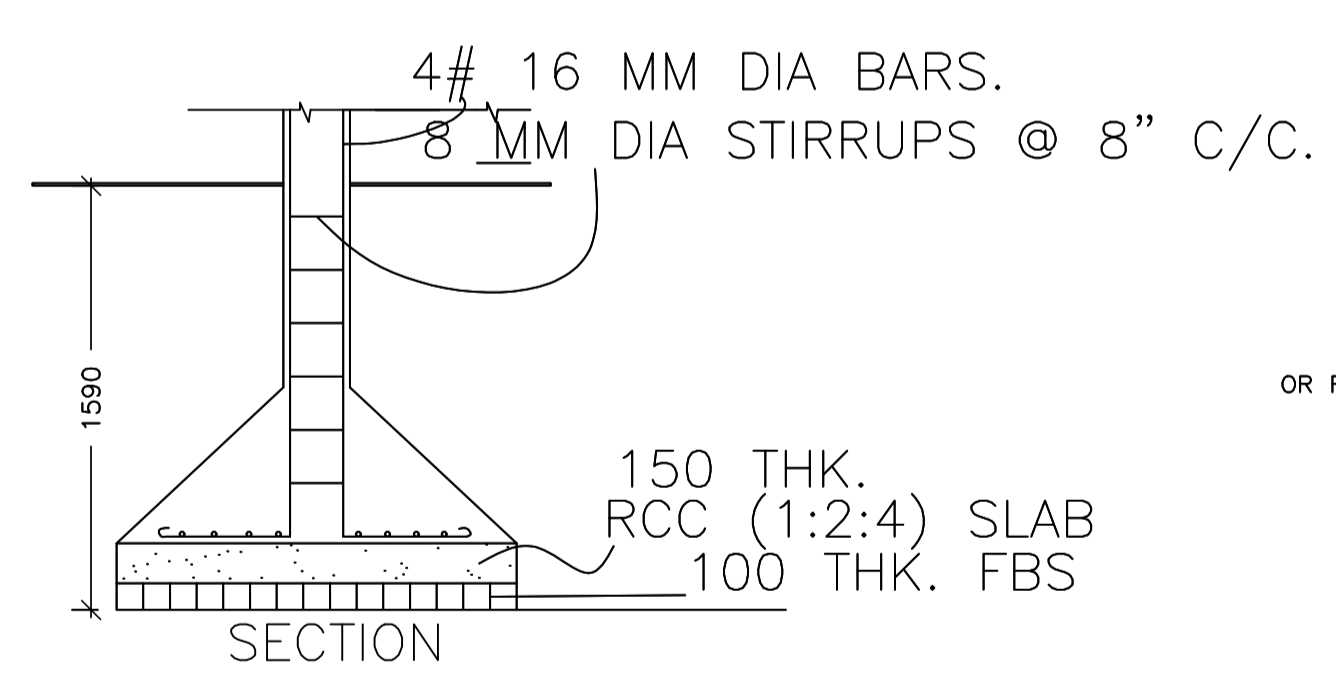


Proposal Basic Information	
Proposal File No.	GUNPC/BP/0066/W04/2023
Owner Name	SEEMA PRAJAPATI
Khata No	11
Plot No	465
Village Name	Chetar
Use	Residential
SubUse	Bungalow/ Dwelling / Non Apartment

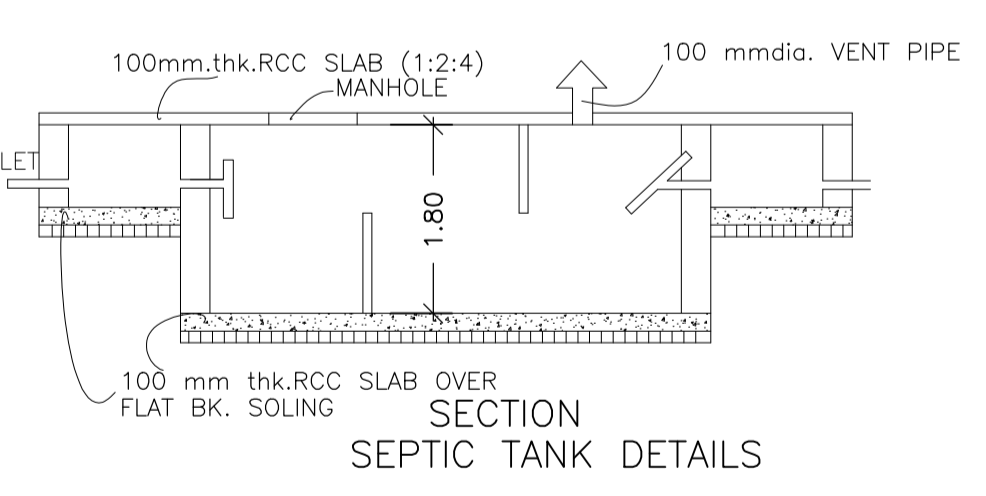

Building :A (RES)

Floor Name	Total Built Up Area (Sq.mt.)	Existing Built Up Area (Sq.mt.)	Proposed Built Up Area (Sq.mt.)	Existing FAR Area (Sq.mt.)	Proposed FAR Area (Sq.mt.)	Total FAR Area (Sq.mt.)	Total Consumed Additional FAR Area (Sq.mt.)	Tnmt (No.)
Ground Floor	133.76	133.76	0.00	133.76	0.00	133.76	133.76	01
First Floor	98.27	0.00	98.27	0.00	98.27	98.27	98.27	00
Second Floor	98.27	0.00	98.27	0.00	98.27	98.27	98.27	00
Terrace Floor	0.00	0.00	0.00	0.00	0.00	0.00	0.00	00
Total:	330.30	133.76	196.54	133.76	196.54	330.30	330.30	01
Total Number of Same Buildings :	1							
Total :	330.30	133.76	196.54	133.76	196.54	330.30	330.30	01

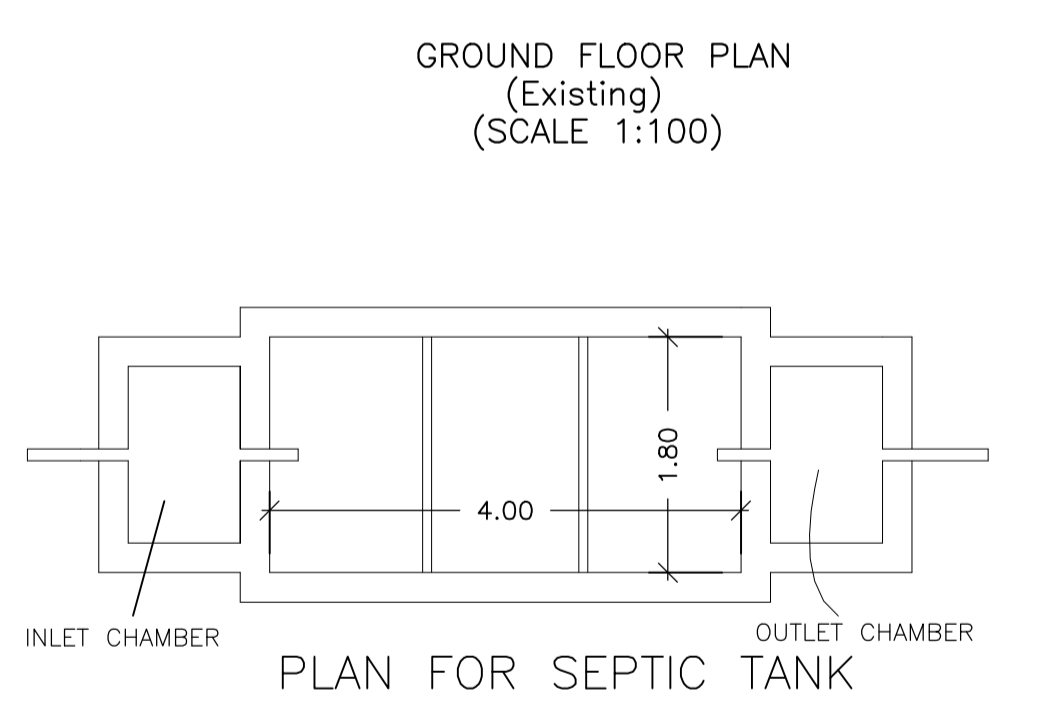

SCHEDULE OF DOOR:

BUILDING NAME	NAME	LENGTH	HEIGHT	NOS
A (RES)	D3	0.75	2.10	13
A (RES)	D2	0.90	2.10	03
A (RES)	D1	0.90	2.10	01
A (RES)	D1	0.95	2.10	02
A (RES)	D1	0.98	2.10	08
A (RES)	D2	0.98	2.10	02
A (RES)	D3	1.20	2.10	01

SCHEDULE OF WINDOW/VENTILATION:

BUILDING NAME	NAME	LENGTH	HEIGHT	NOS
A (RES)	V	0.75	0.60	06
A (RES)	W1	0.90	1.20	02
A (RES)	W1	1.15	1.20	03
A (RES)	W1	1.35	1.20	14
A (RES)	W1	1.61	1.20	04

Building USE/SUBUSE Details

Building Name	Building Use	Building SubUse	Building Structure
A (RES)	Residential	Bungalow/ Dwelling/ Non Apartment	Non-Highrise

Buildingwise Floor FAR Details

Floor Name	Building Name				Total			
	Proposed Built Up Area (Sq.mt.)	Existing Built Up Area (Sq.mt.)	Existing FAR Area (Sq.mt.)	Total Proposed Built Up Area (Sq.mt.)	Total Existing Built Up Area (Sq.mt.)	Total FAR Area (Sq.mt.)	Total Consumed Additional FAR Area (Sq.mt.)	Tnmt (No.)
Ground Floor	0.00	133.76	0.00	133.76	0.00	133.76	133.76	01
First Floor	98.27	0.00	98.27	98.27	0.00	98.27	98.27	00
Second Floor	98.27	0.00	98.27	98.27	0.00	98.27	98.27	00
Terrace Floor	0.00	0.00	0.00	0.00	0.00	0.00	0.00	00
Total:	196.54	133.76	196.54	330.30	133.76	196.54	330.30	01

FAR & Tenement Details (Table 4c-1)

Building	No. of Same Bldg	Total Built Up Area (Sq.mt.)	Existing Built Up Area (Sq.mt.)	Proposed Built Up Area (Sq.mt.)	Existing FAR Area (Sq.mt.)	Proposed FAR Area (Sq.mt.)	Total FAR Area (Sq.mt.)	Total Consumed Additional FAR Area (Sq.mt.)	Tnmt (No.)
A (RES)	1	330.30	133.76	196.54	133.76	196.54	330.30	330.30	01
Total	1	330.30	133.76	196.54	133.76	196.54	330.30	330.30	01

UnitBUA Table for Building :A (RES)

FLOOR	Name	UnitBUA Type	Entity Type	UnitBUA Area	Carpet Area	No. of Rooms	No. of Tenement
GROUND FLOOR PLAN	SPLIT a	FLAT	Existing	330.29	326.70	12	1
	TYPICAL - 1& 2 FLOOR PLAN	FLAT	Proposed	0.00	0.00	9	0
Total:	-	-	-	330.29	326.70	30	1

LTP NAME AND SIGNATURE	STRUCTURAL ENG'S NAME AND SIGNATURE	BUILDER NAME AND SIGNATURE	DIGITAL SIGNATURE
DEEPAK DIWAN GUNPC/ARC/0003/2017			