
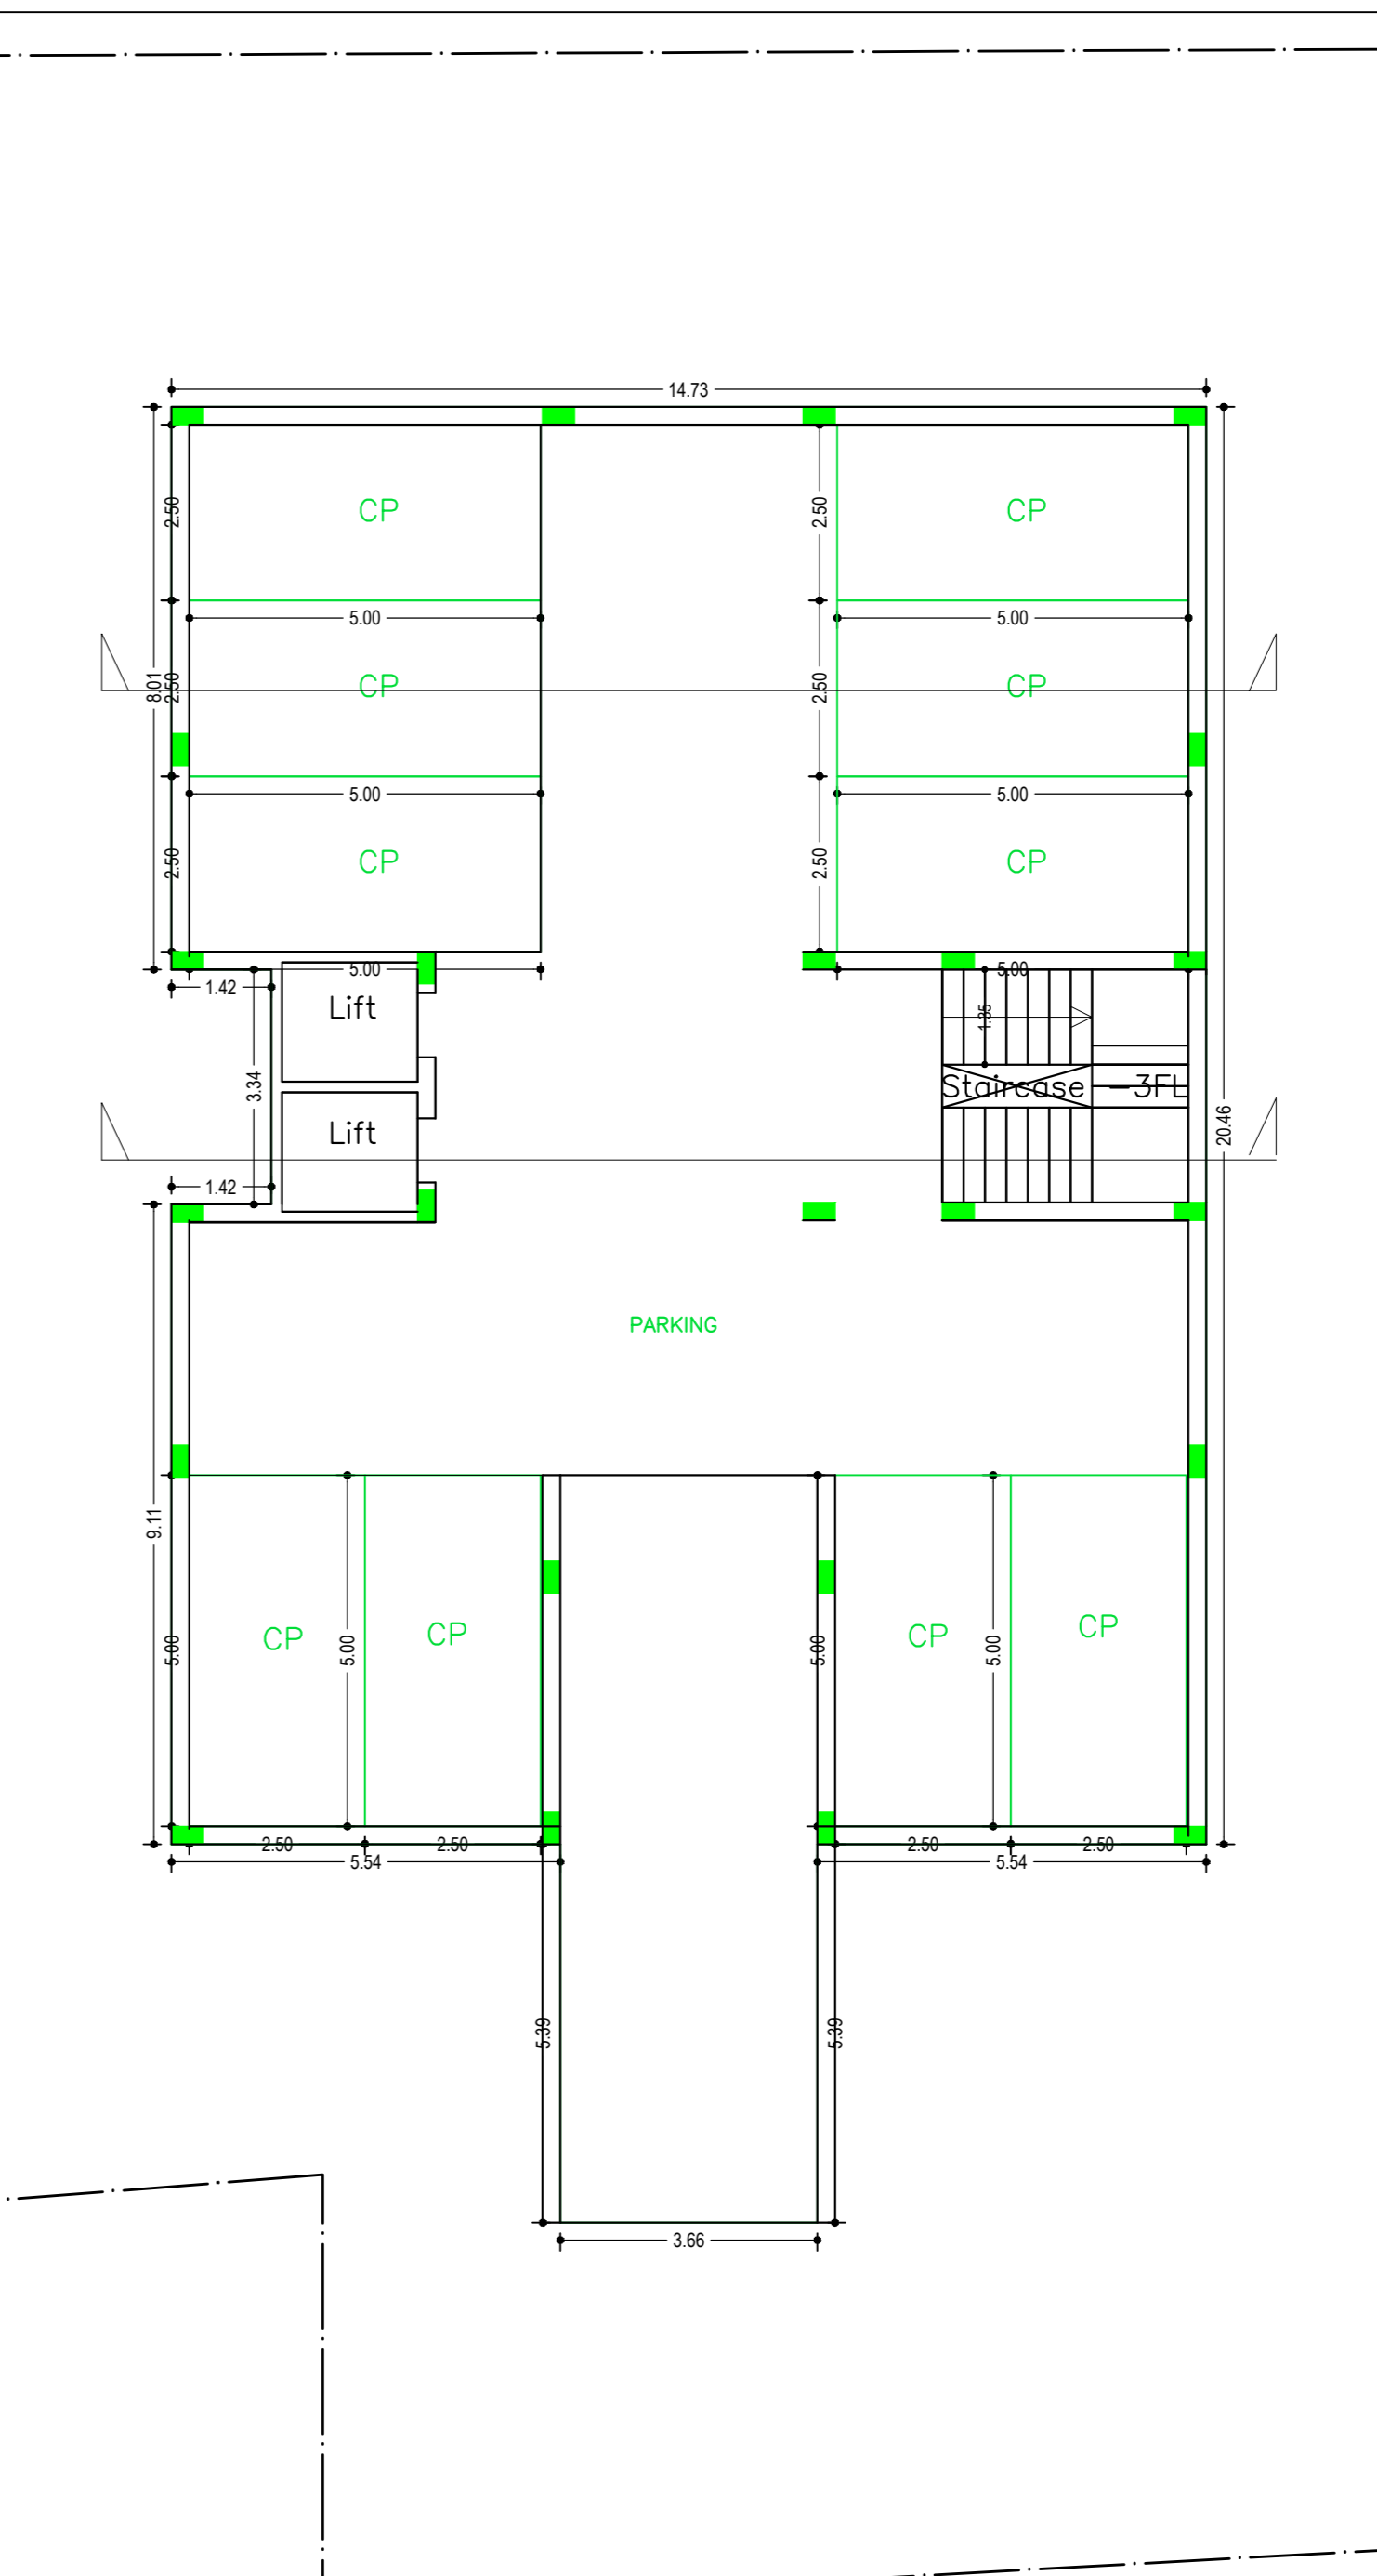
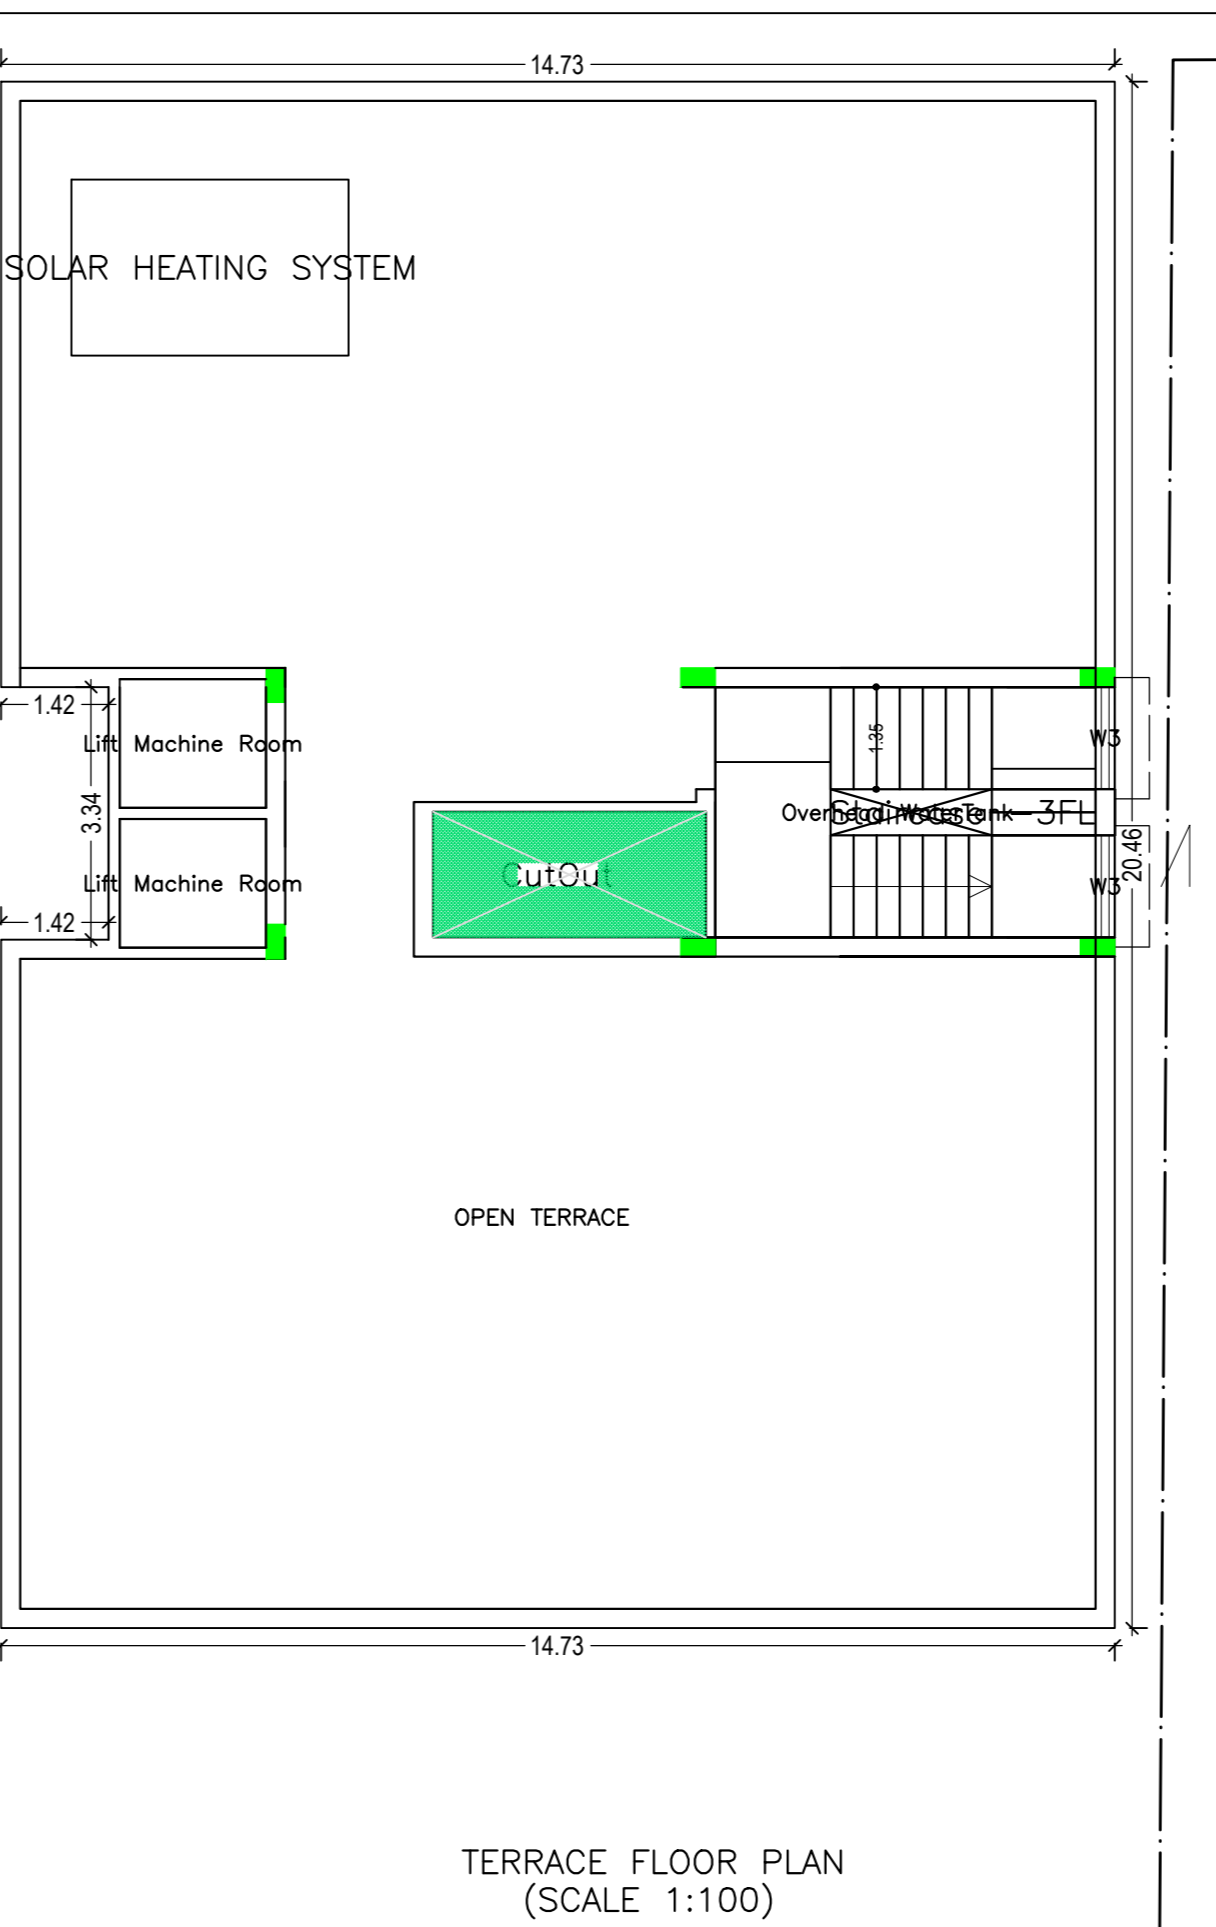
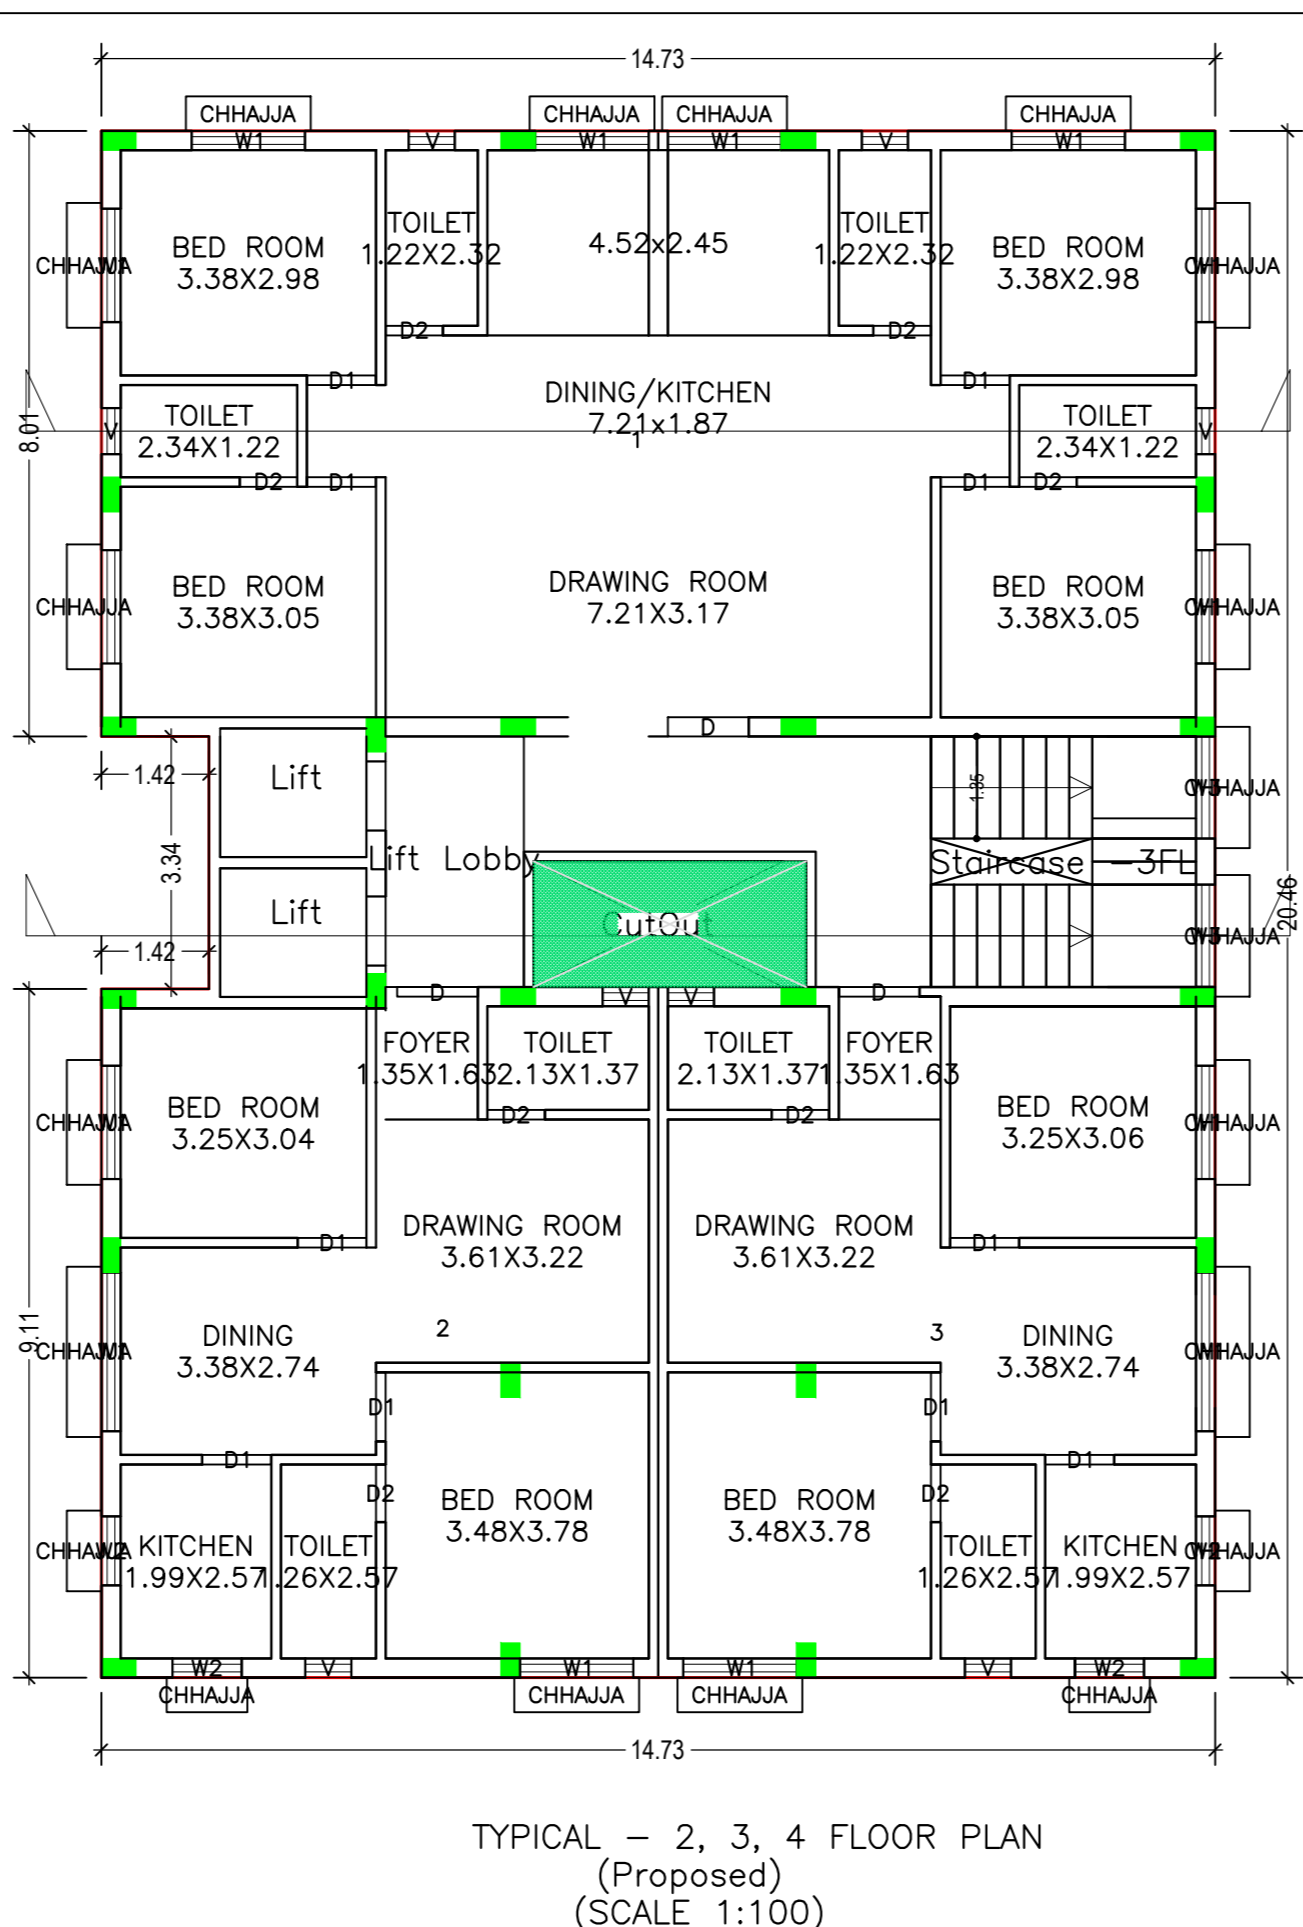
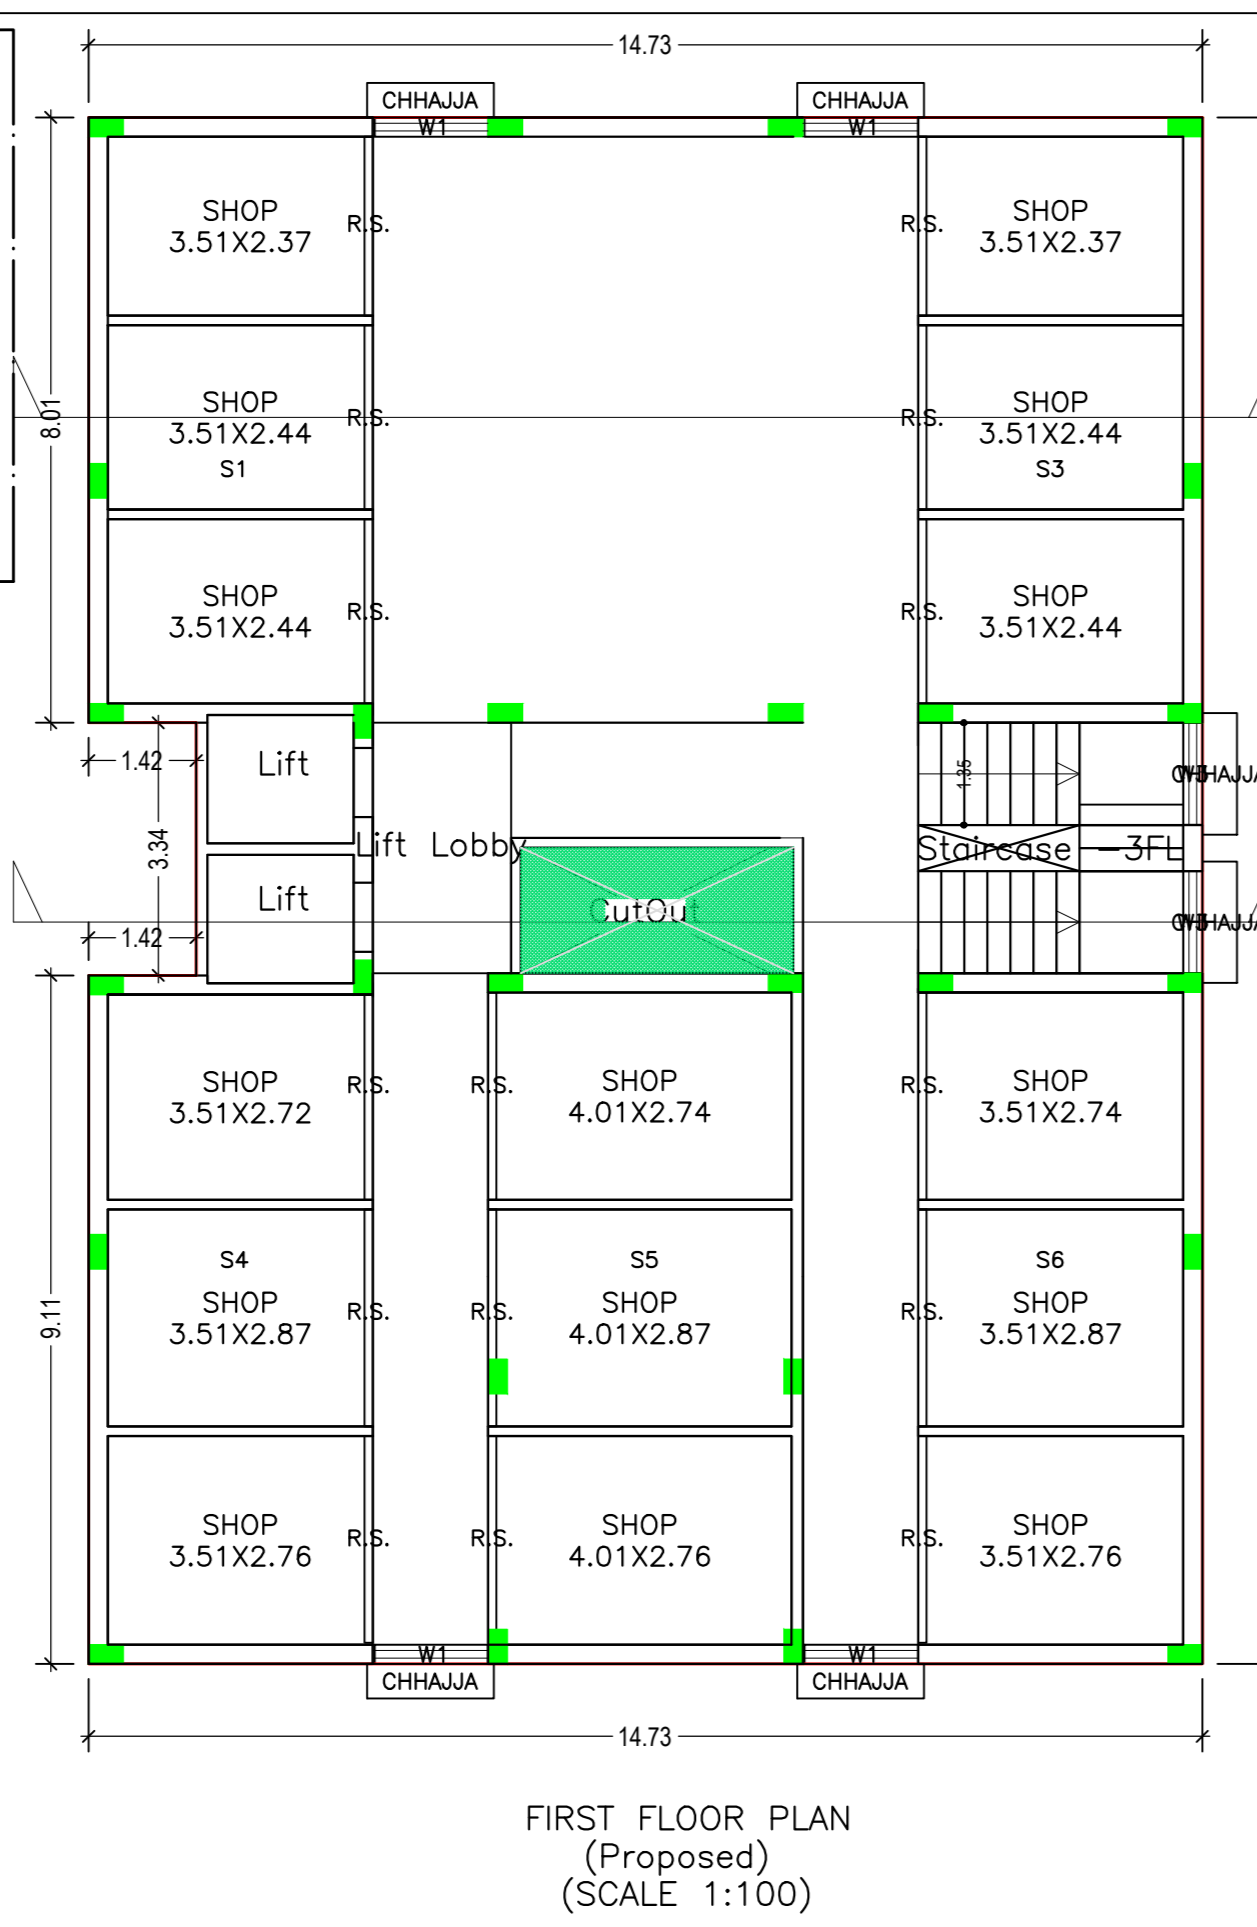


| Proposal Basic Information | |
|----------------------------|----------------------------|
| Proposal File No. | JNRPB/0036/W2/2018 |
| Owner Name | RAMDEV YADAV & UMA DEVI |
| Khata No. | 8/4 |
| Plot No. | 25,26,27,28 |
| Village Name | Balitar |
| Use | Mixed |
| SubUse | Residential Bldg/Apartment |

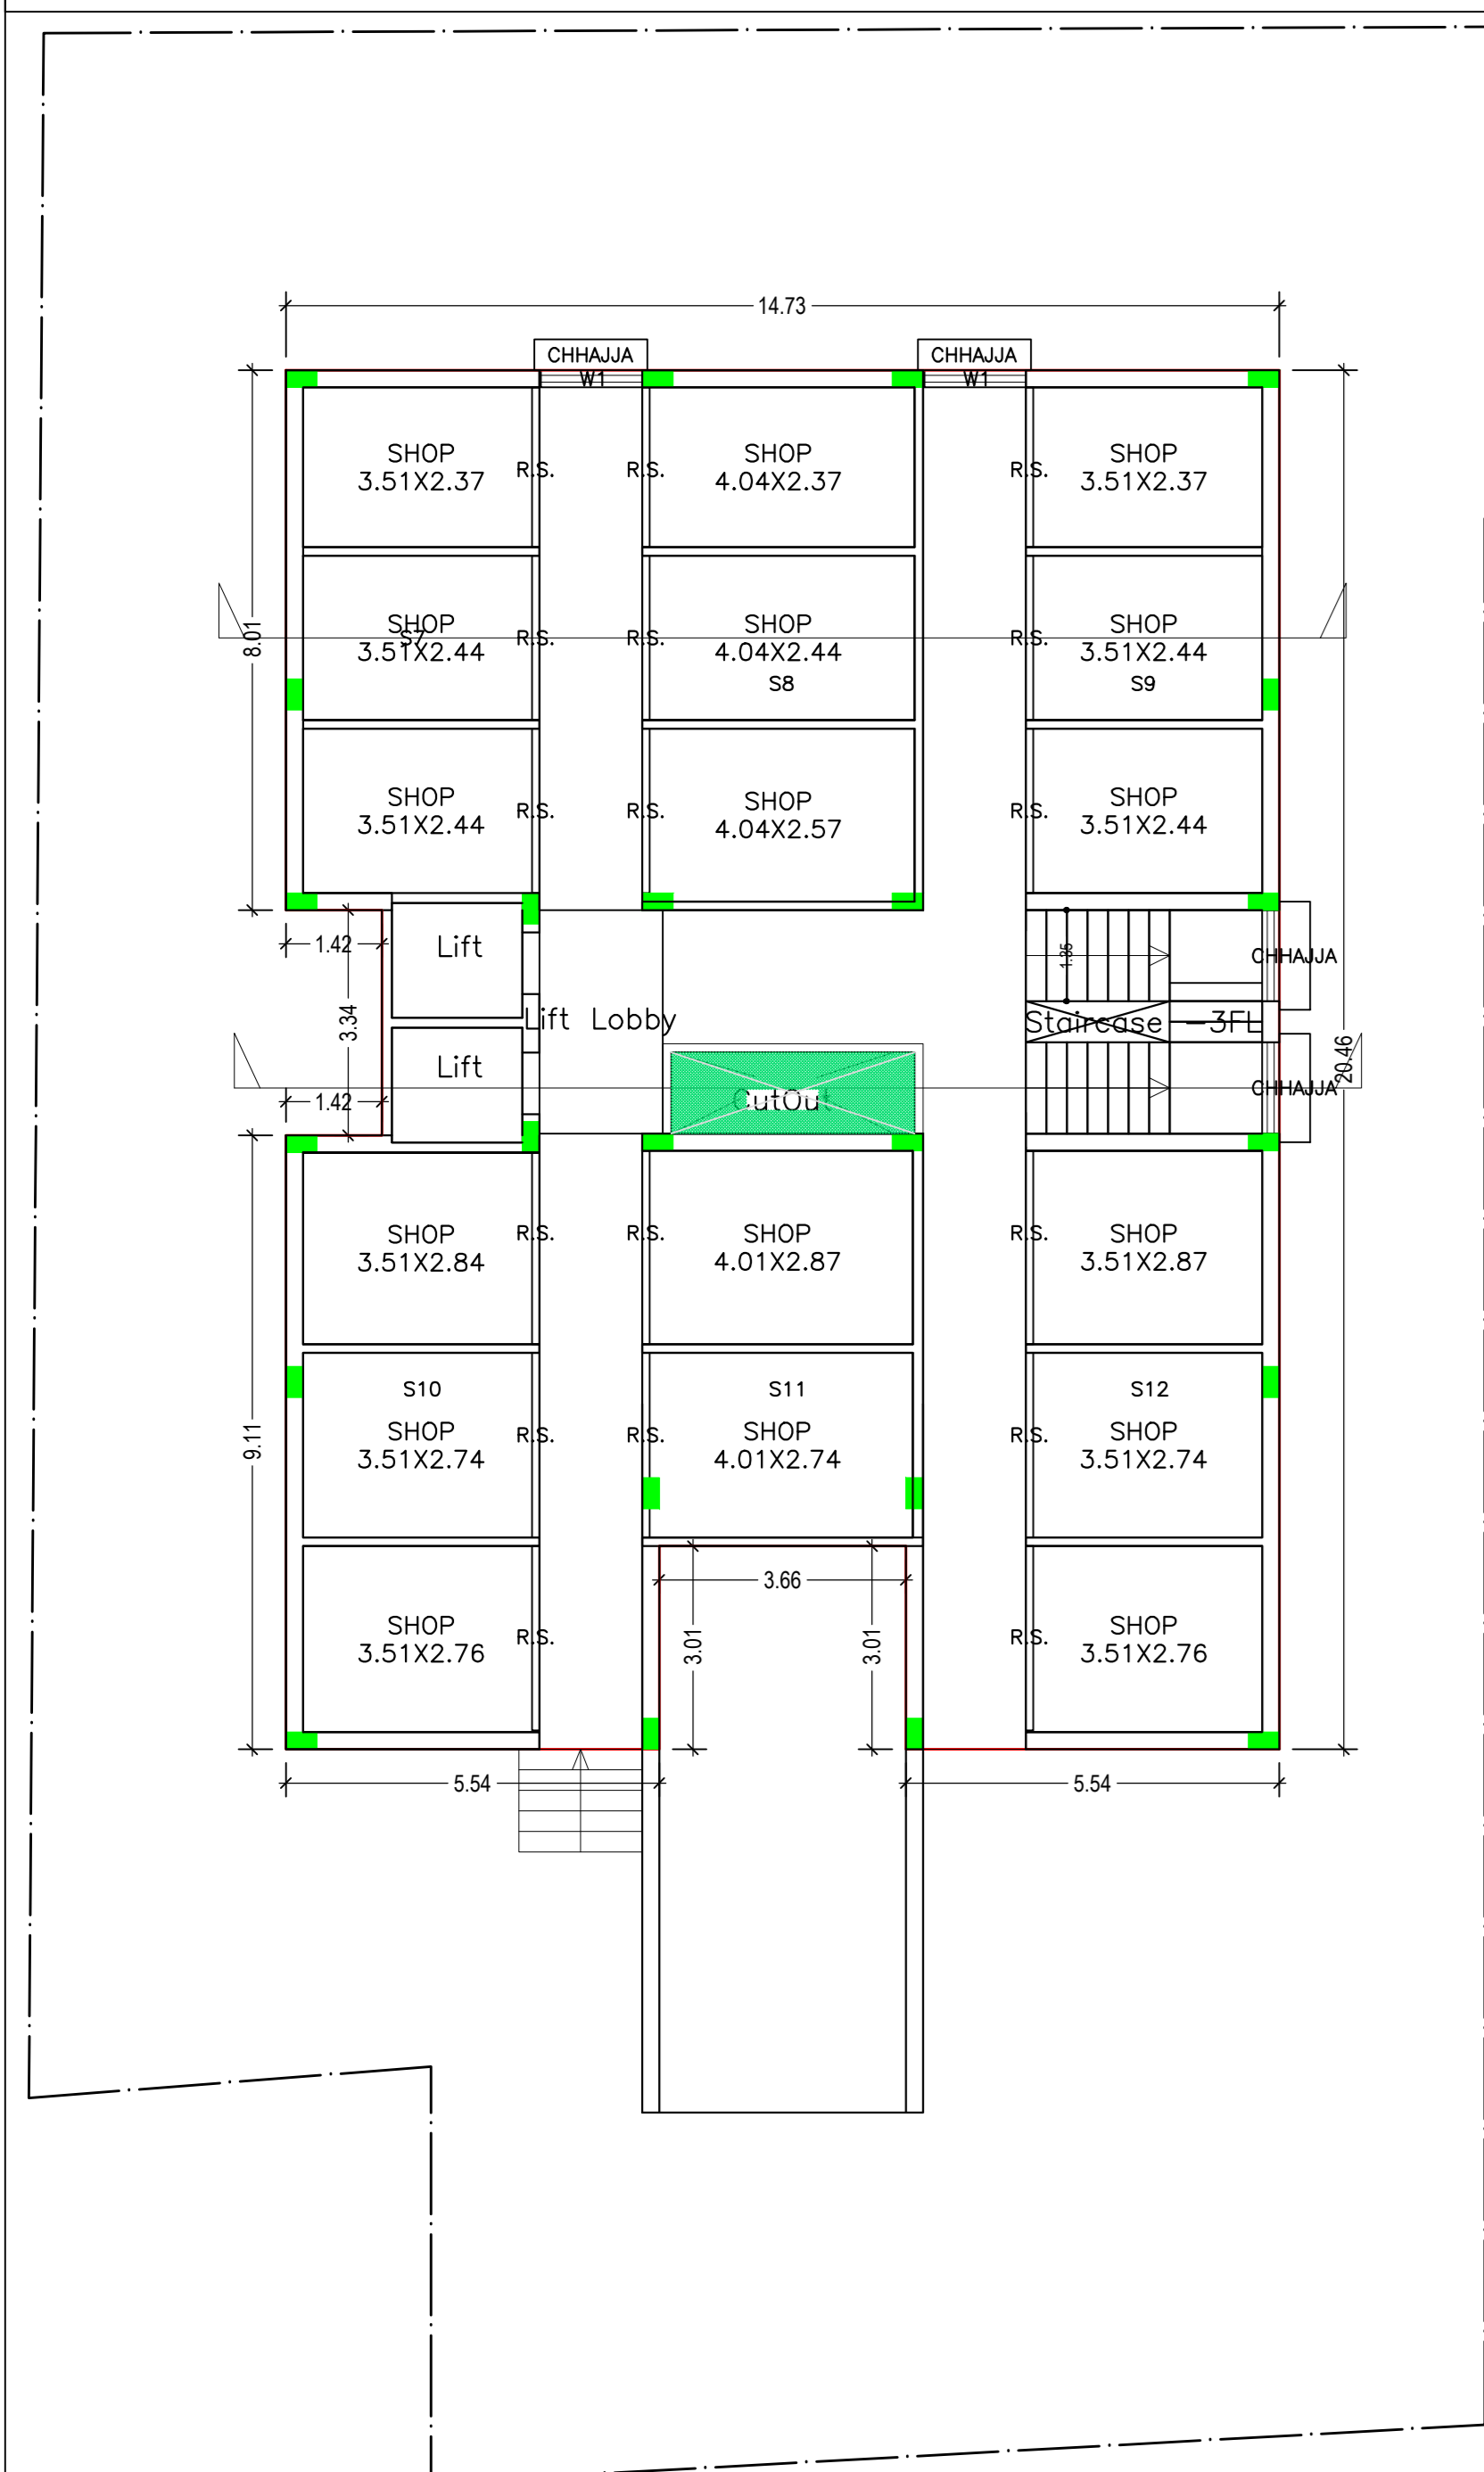

SCHEDULE OF DOOR:








| BUILDING NAME | NAME | LENGTH | HEIGHT | NOS |
|---------------|------|--------|--------|-----|
| J(K) | D2 | 0.76 | 2.10 | 24 |
| J(K) | D1 | 0.91 | 2.10 | 30 |
| J(K) | D | 1.07 | 2.10 | 09 |
| J(K) | R.S. | 2.37 | 2.10 | 05 |
| J(K) | R.S. | 2.44 | 2.10 | 10 |
| J(K) | R.S. | 2.72 | 2.10 | 01 |
| J(K) | R.S. | 2.73 | 2.10 | 05 |
| J(K) | R.S. | 2.74 | 2.10 | 05 |
| J(K) | R.S. | 2.84 | 2.10 | 01 |
| J(K) | R.S. | 2.87 | 2.10 | 05 |

SCHEDULE OF WINDOW/VENTILATION:

| BUILDING NAME | NAME | LENGTH | HEIGHT | NOS |
|---------------|------|--------|--------|-----|
| J(K) | W1 | 0.61 | 0.61 | 24 |
| J(K) | W2 | 0.91 | 1.20 | 12 |
| J(K) | W3 | 1.35 | 1.20 | 10 |
| J(K) | W1 | 1.50 | 1.20 | 39 |
| J(K) | W1 | 2.10 | 1.20 | 06 |

UnitBUA Table for Building :J (K)

| FLOOR | Name | UnitBUA Type | UnitBUA Area | Carpet Area | No. of Rooms | No. of Tenement |
|------------------------------|----------|--------------|--------------|-------------|--------------|-----------------|
| GROUND FLOOR PLAN | S10 | SHOP | 34.01 | 29.25 | 3 | 6 |
| | S11 | SHOP | 25.50 | 22.53 | 2 | |
| | S12 | SHOP | 34.34 | 29.35 | 3 | |
| | S7 | SHOP | 29.88 | 25.93 | 3 | |
| | S8 | SHOP | 33.36 | 28.78 | 3 | |
| | S9 | SHOP | 30.10 | 25.40 | 3 | |
| FIRST FLOOR PLAN | S1 | SHOP | 29.88 | 25.40 | 3 | 5 |
| | S3 | SHOP | 30.10 | 25.40 | 3 | |
| | S4 | SHOP | 34.01 | 29.25 | 3 | |
| TYPICAL - 2, 3, 4 FLOOR PLAN | S5 | SHOP | 38.55 | 33.80 | 3 | 9 |
| | S6 | SHOP | 34.34 | 29.35 | 3 | |
| | 1 | LIG UNIT | 117.75 | 105.29 | 10 | |
| 2 | LIG UNIT | 66.99 | 59.17 | 8 | | |
| 3 | LIG UNIT | 67.29 | 58.54 | 8 | | |
| Total | | 1109.67 | 972.85 | 110 | 20 | |

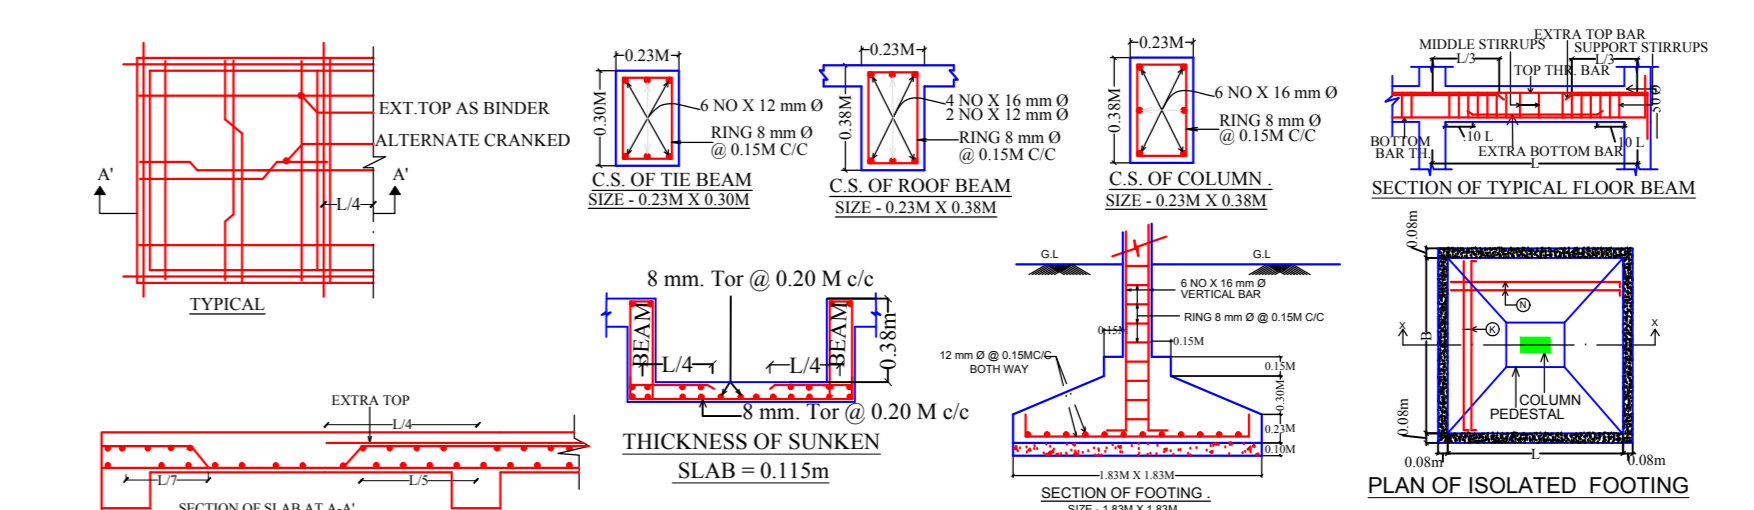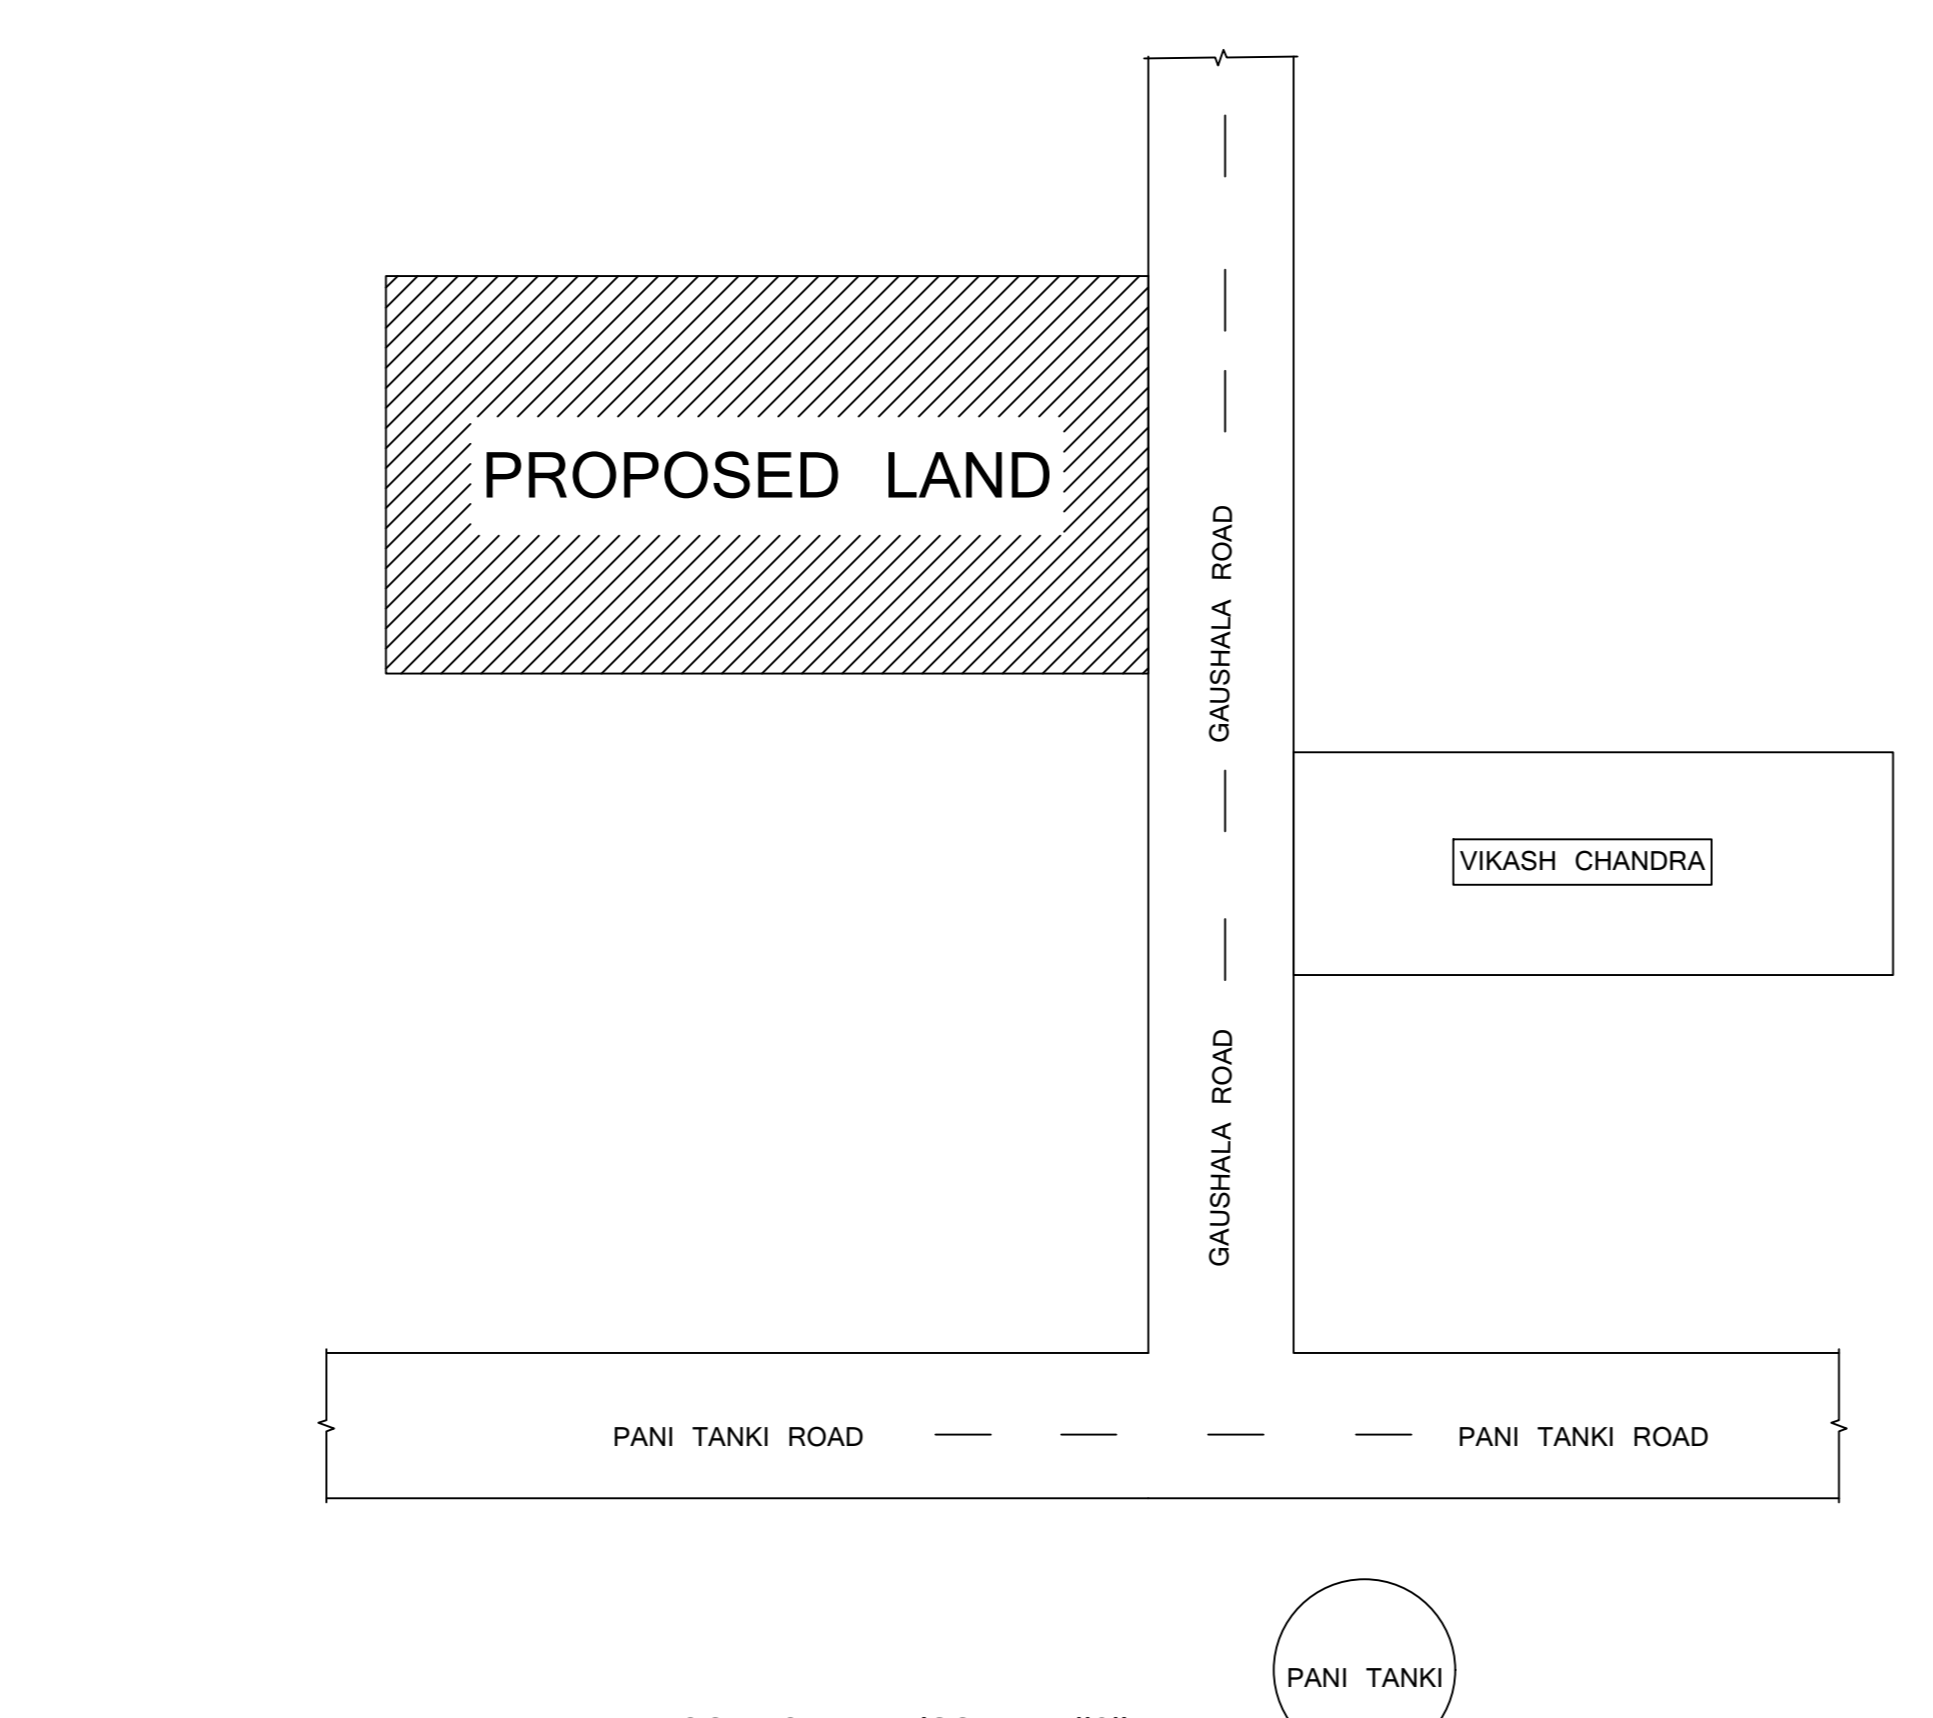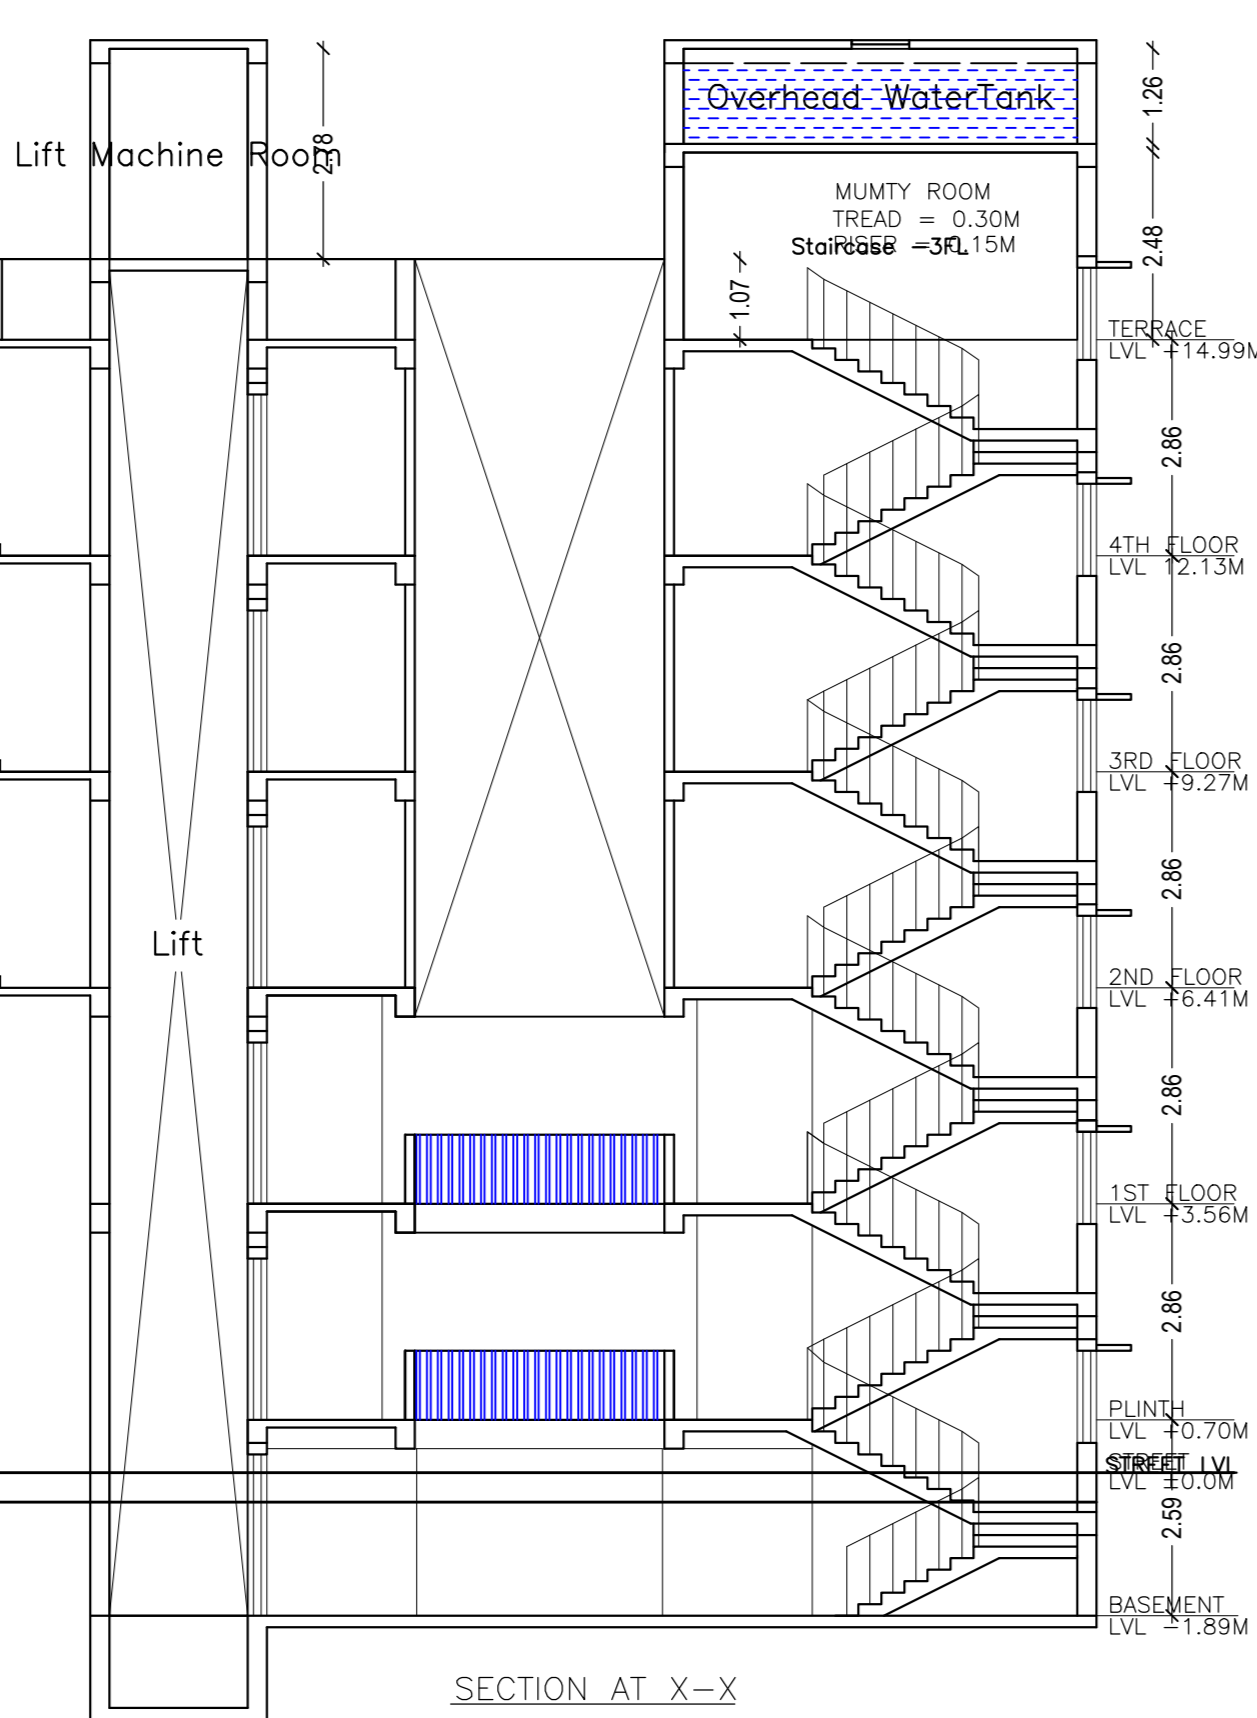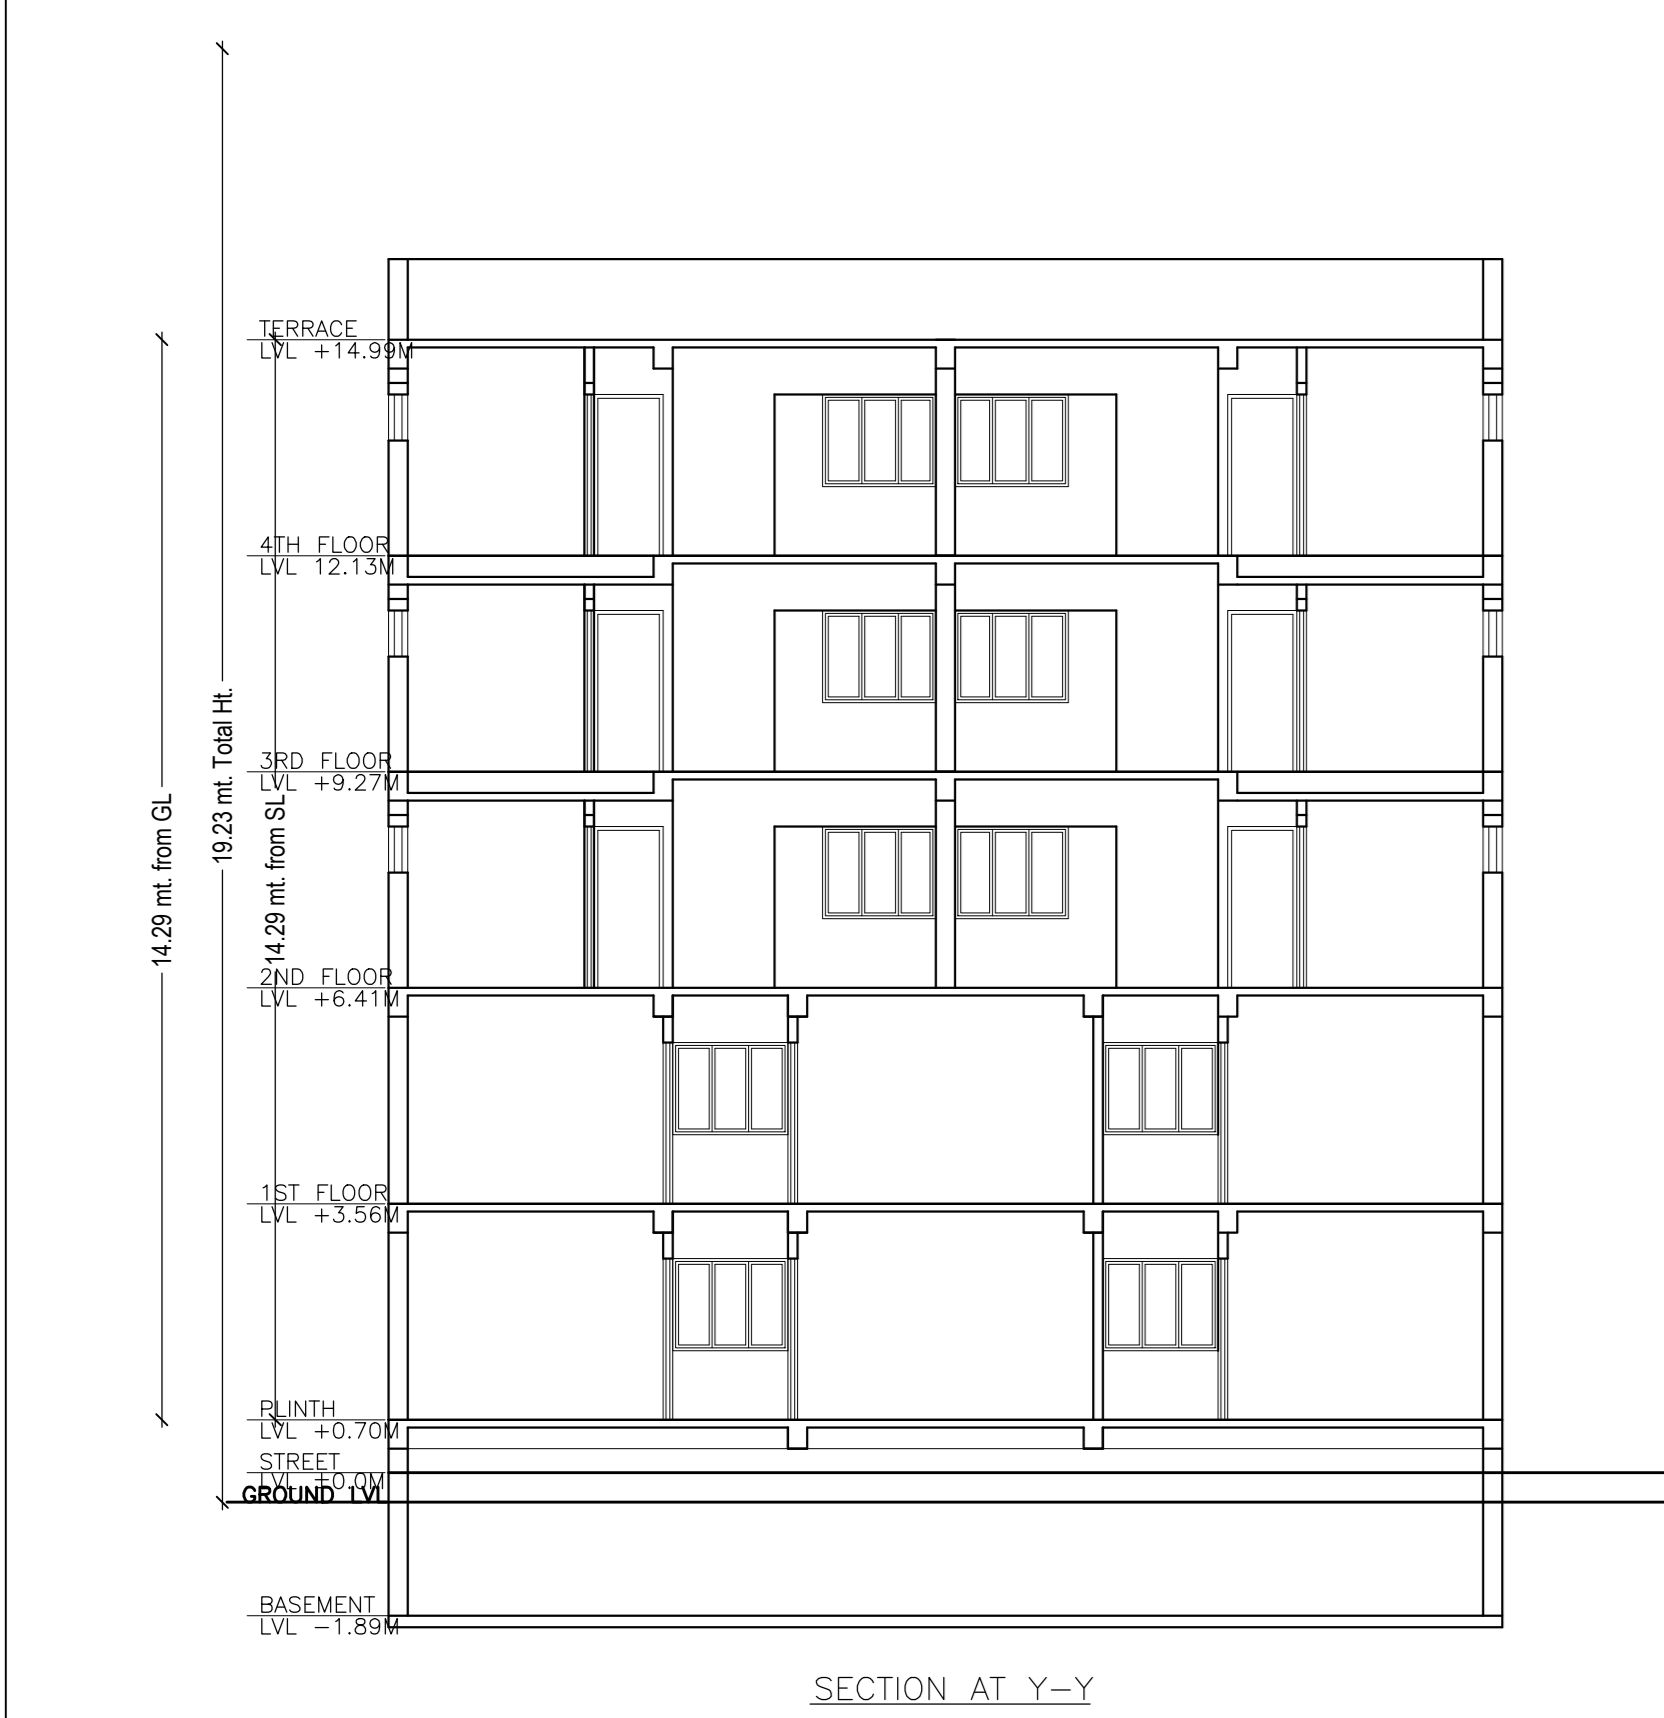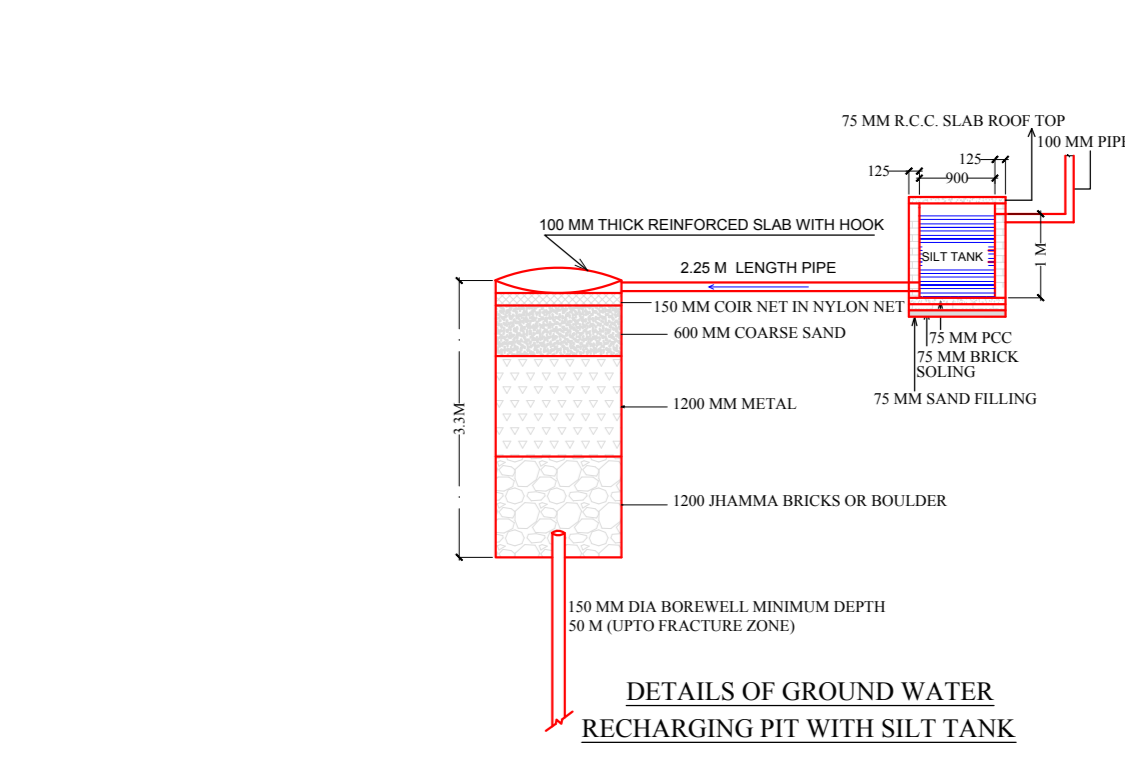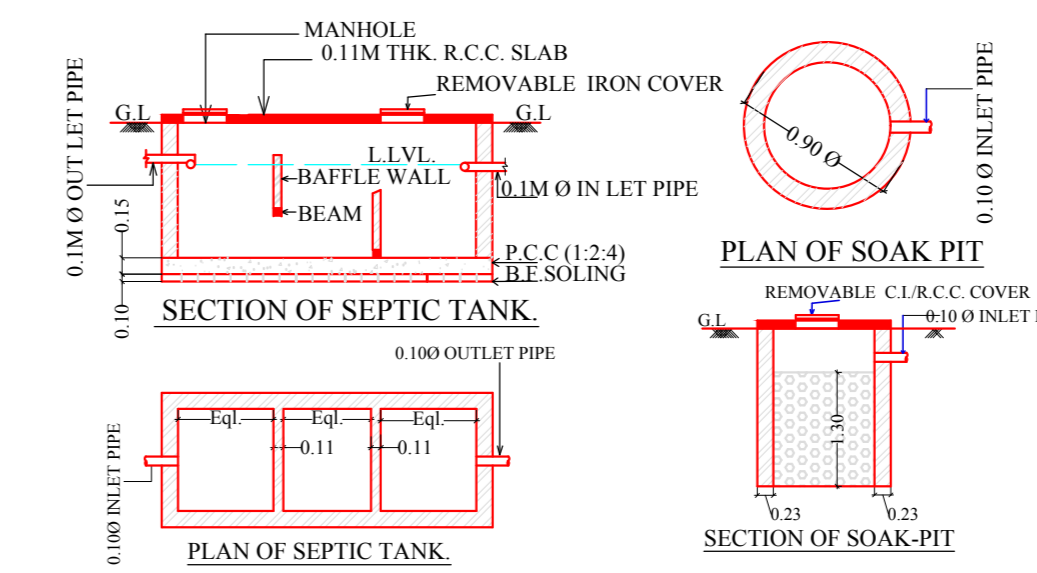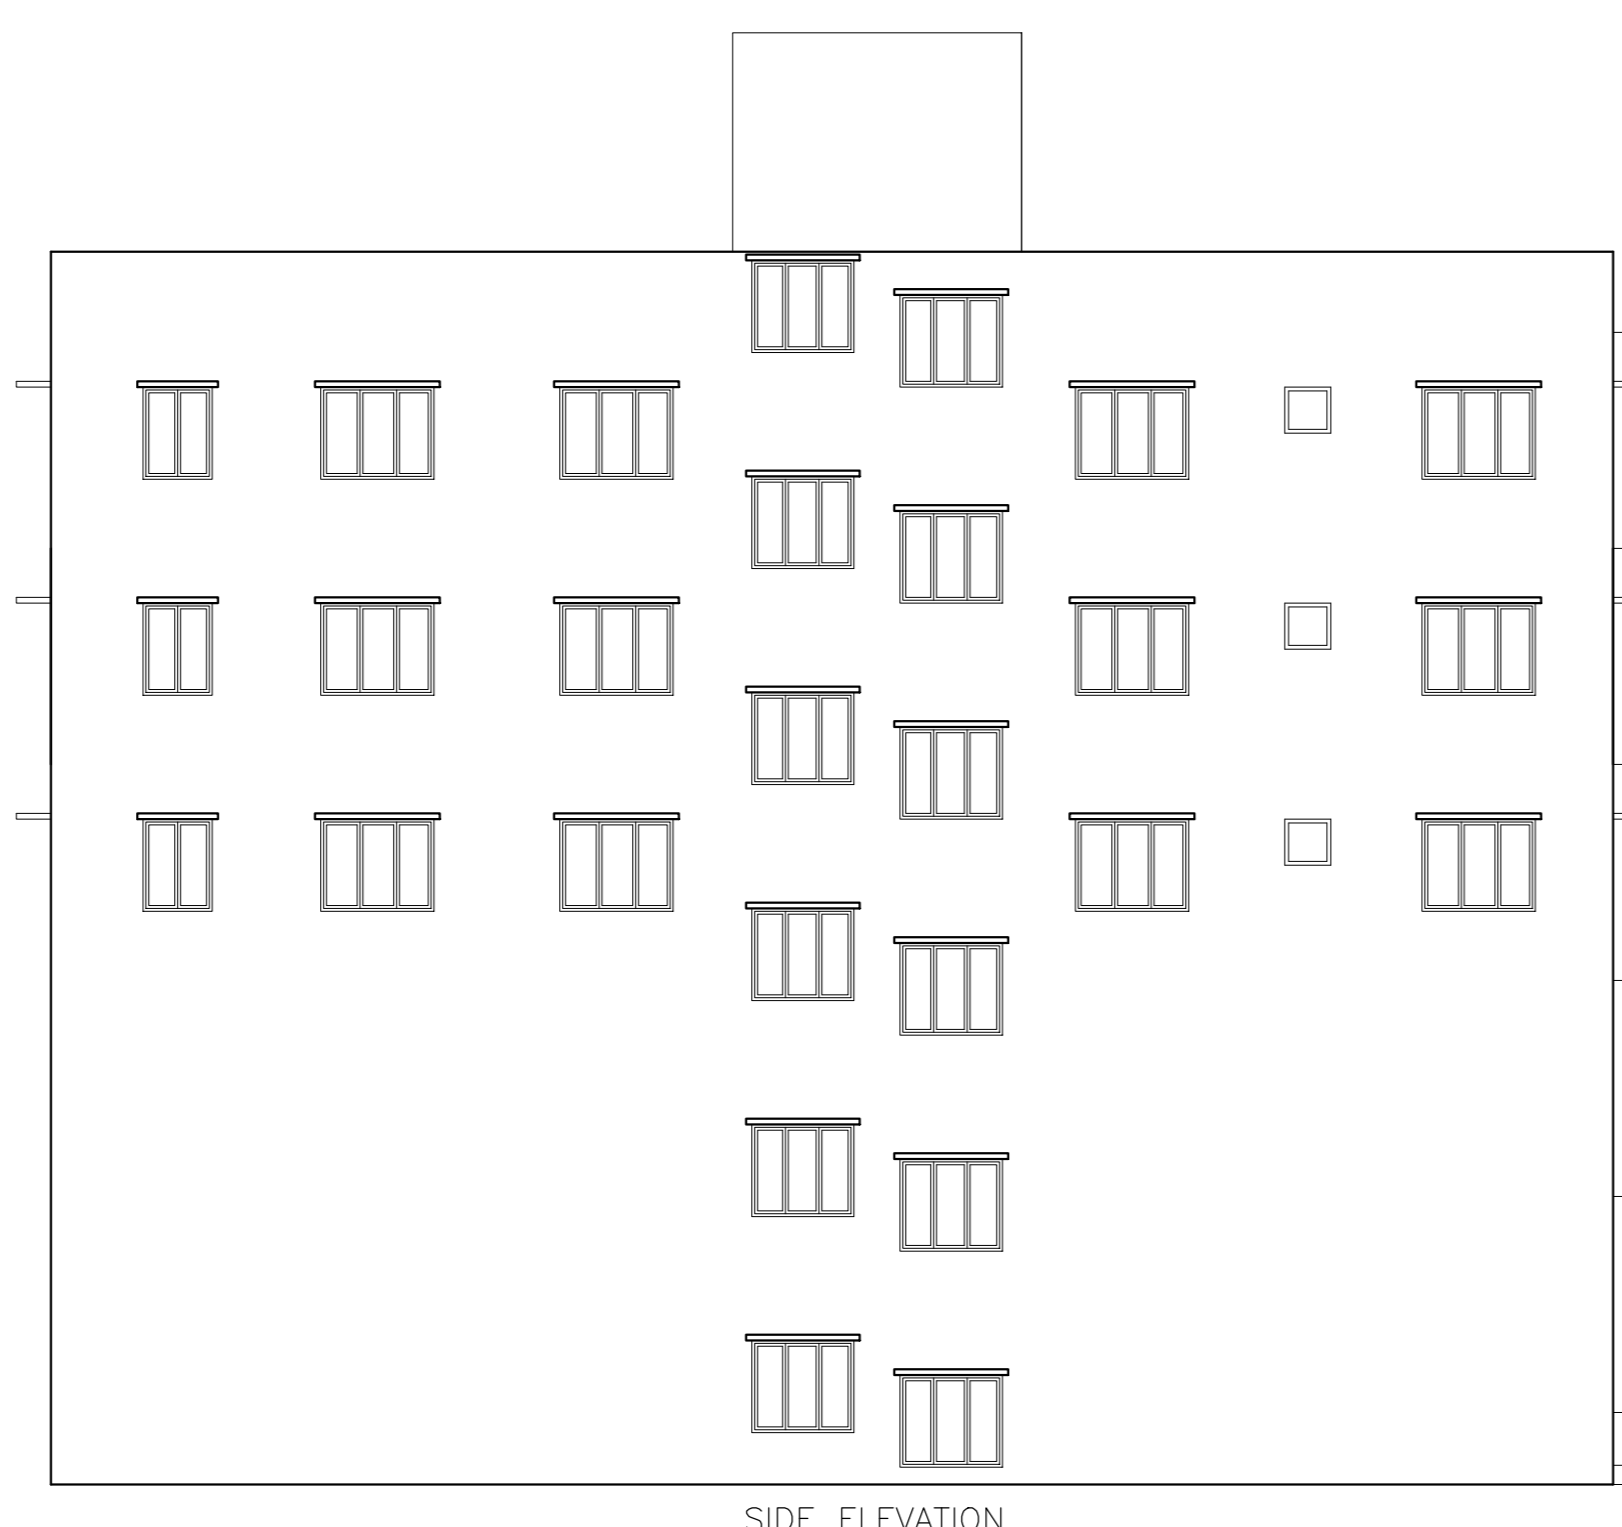

Building :J (K)

| Floor Name | Gross Builtup Area | Deductions From Gross BUA/Area in Sq.m | Total Builtup Area (Sq.m) | Deductions (Area in Sq.m) | | | Proposed FAR Area (Sq.m) | Add Area in FAR (Sq.m) | Total FAR Area (Sq.m) | Total Consumed Additional FAR Area (Sq.m) | Tent (No) | |
|--------------------------|--------------------|--|---------------------------|---------------------------|------------|---------|--------------------------|------------------------|-----------------------|---|-----------|----|
| | | | | Lift | Lift Lobby | Parking | | | | | | |
| Basement Floor | 316.33 | 0.00 | 316.33 | 6.57 | 0.00 | 299.23 | 0.00 | 0.00 | 11.62 | 11.62 | 00 | |
| Ground Floor | 286.61 | 4.34 | 281.27 | 0.00 | 0.00 | 0.00 | 281.27 | 0.00 | 281.27 | 281.27 | 00 | |
| First Floor | 296.63 | 6.00 | 290.63 | 6.57 | 6.06 | 0.00 | 278.00 | 0.00 | 278.00 | 278.00 | 00 | |
| Second Floor | 296.63 | 6.00 | 290.63 | 6.57 | 6.06 | 0.00 | 278.00 | 0.00 | 278.00 | 278.00 | 03 | |
| Third Floor | 296.63 | 6.00 | 290.63 | 6.57 | 6.06 | 0.00 | 278.00 | 0.00 | 278.00 | 278.00 | 03 | |
| Fourth Floor | 296.63 | 6.00 | 290.63 | 6.57 | 6.06 | 0.00 | 278.00 | 0.00 | 278.00 | 278.00 | 03 | |
| Terrace Floor | 0.00 | 0.00 | 0.00 | 0.00 | 0.00 | 0.00 | 0.00 | 0.00 | 0.00 | 0.00 | 00 | |
| Total | 1788.46 | 28.34 | 1760.12 | 32.85 | 24.24 | 299.23 | 834.00 | 599.27 | 11.62 | 1404.89 | 1404.89 | 09 |
| Number of Same Buildings | 1 | | | | | | | | | | | |
| Total | 1788.46 | 28.34 | 1760.12 | 32.85 | 24.24 | 299.23 | 834.00 | 599.27 | 11.62 | 1404.89 | 1404.89 | 09 |

LTP NAME AND SIGNATURE
RAJIB KUMAR SAHA
JNRPB/0036/2018

STRUCTURAL ENGS NAME AND SIGNATURE

BUILDER NAME AND SIGNATURE