


SECTION

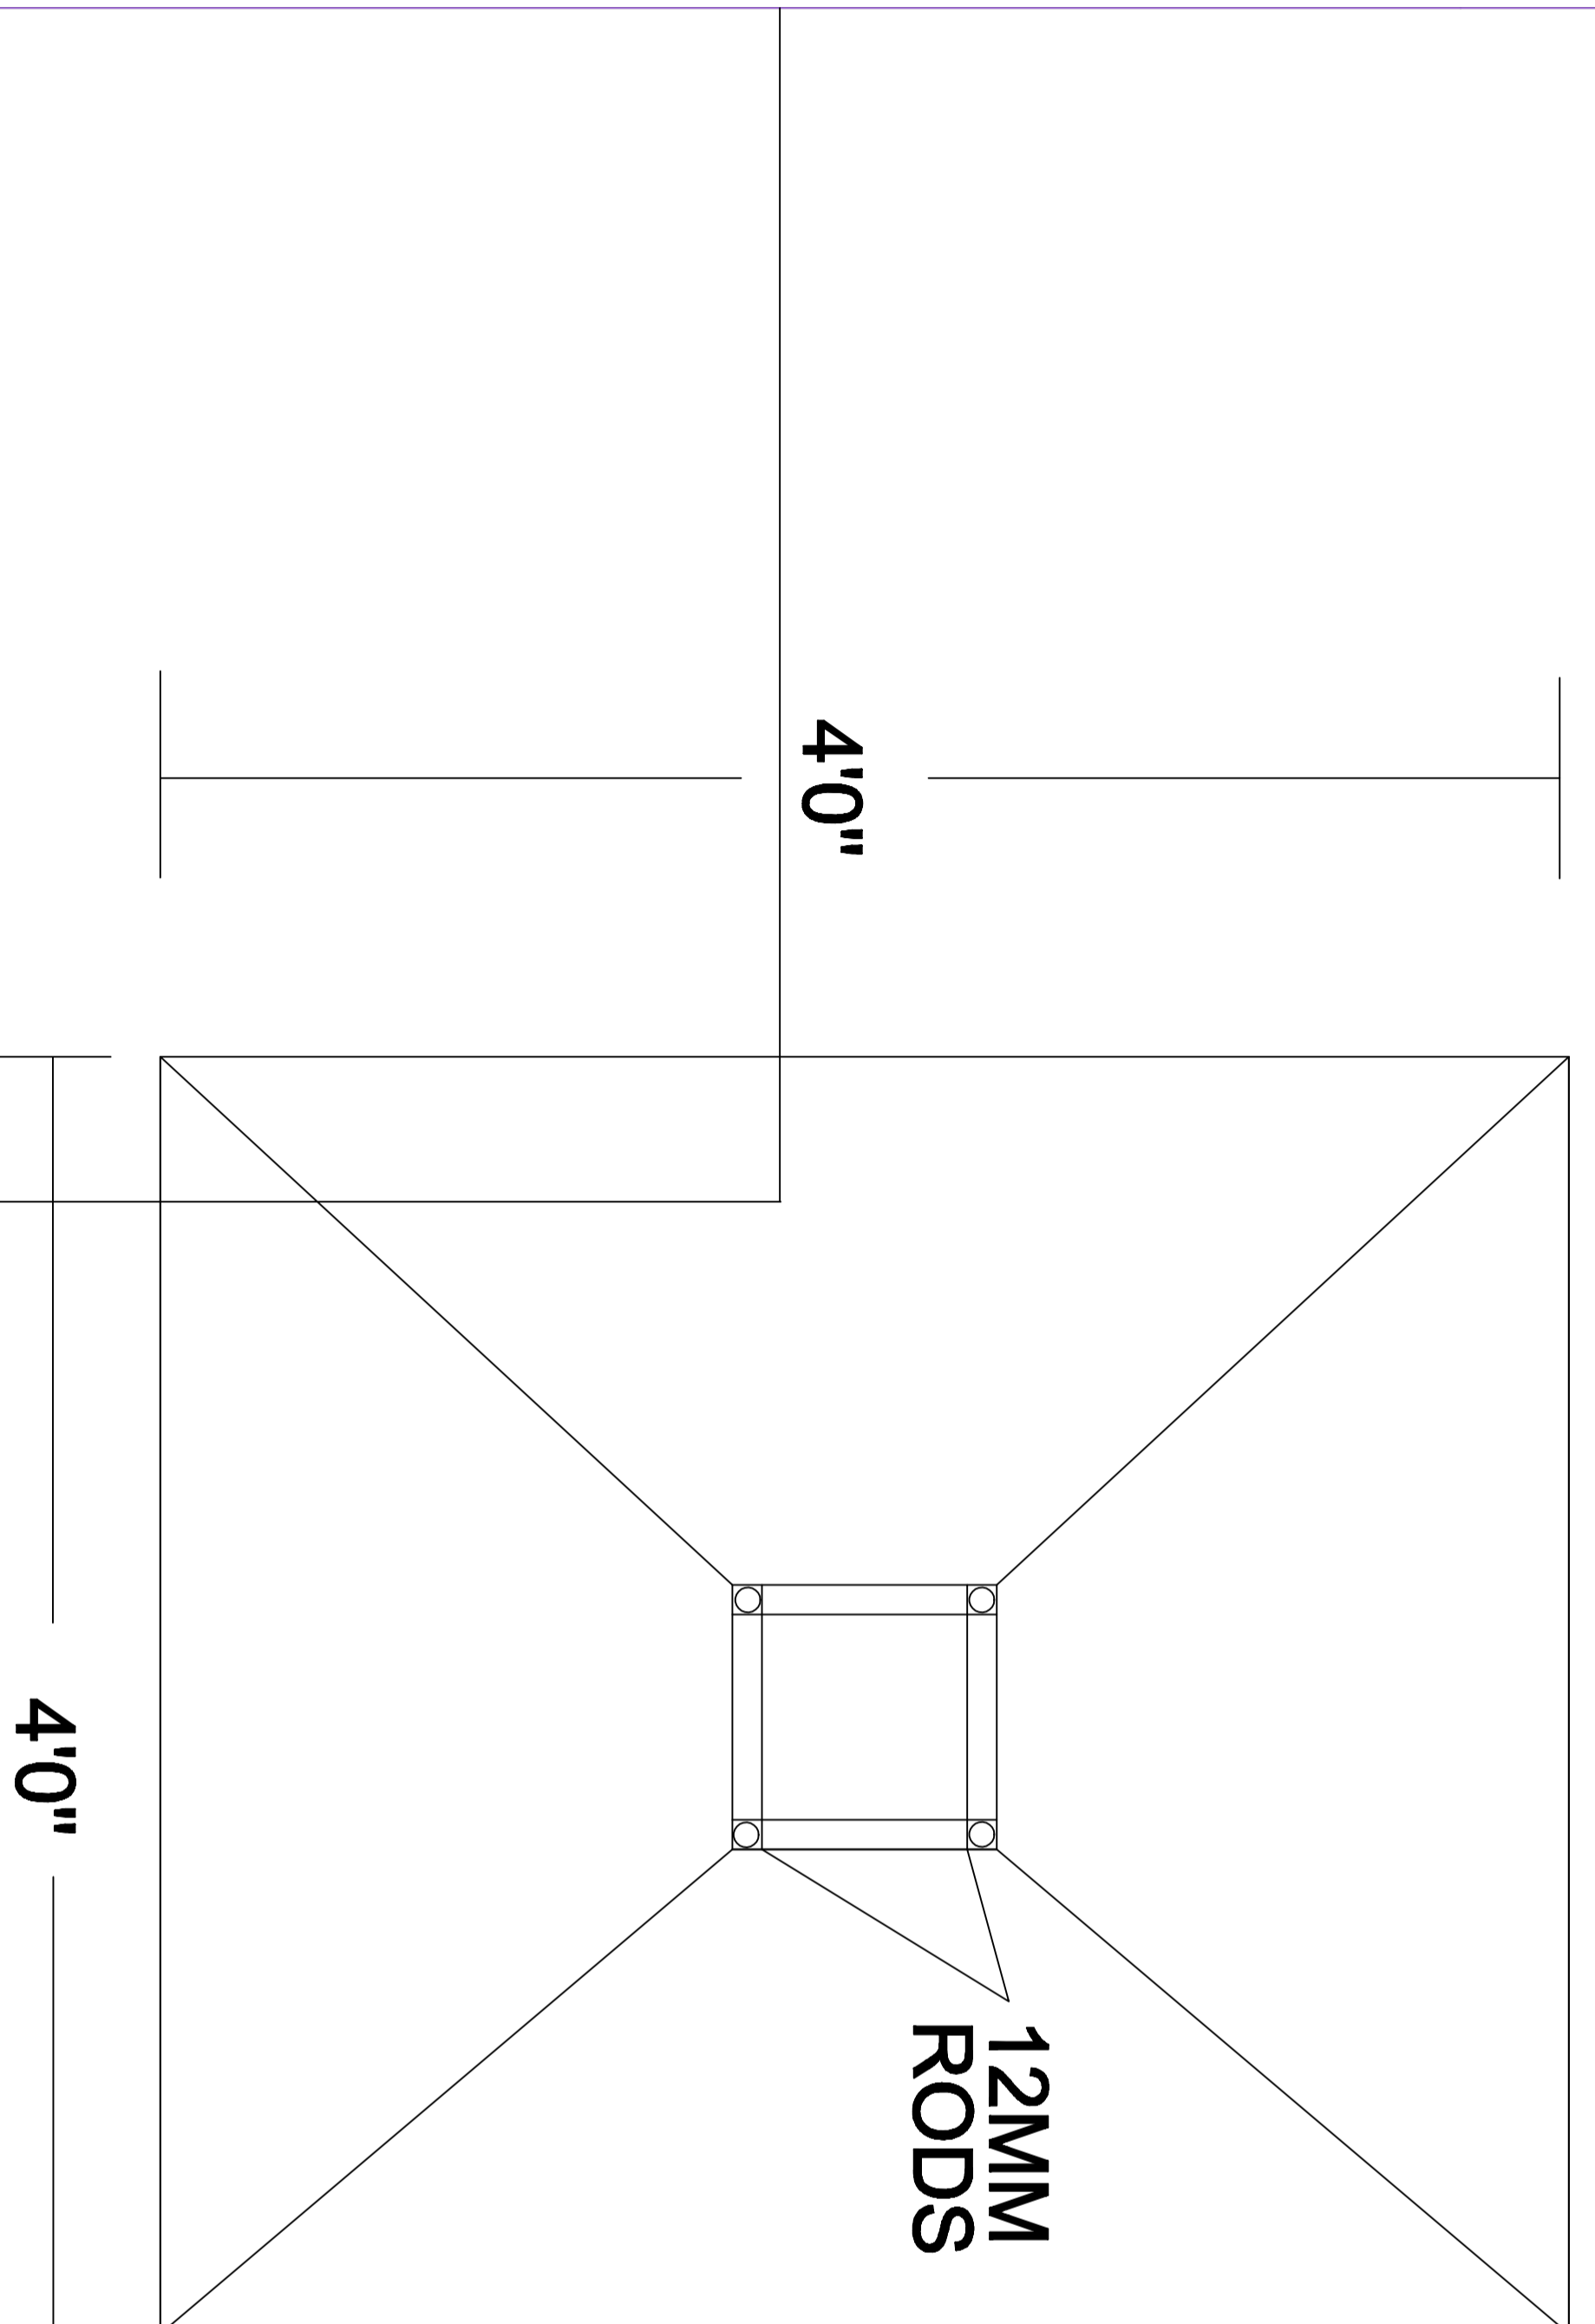

PLAN (SCALE 1"=4')

Structures Detailing