


SECTION

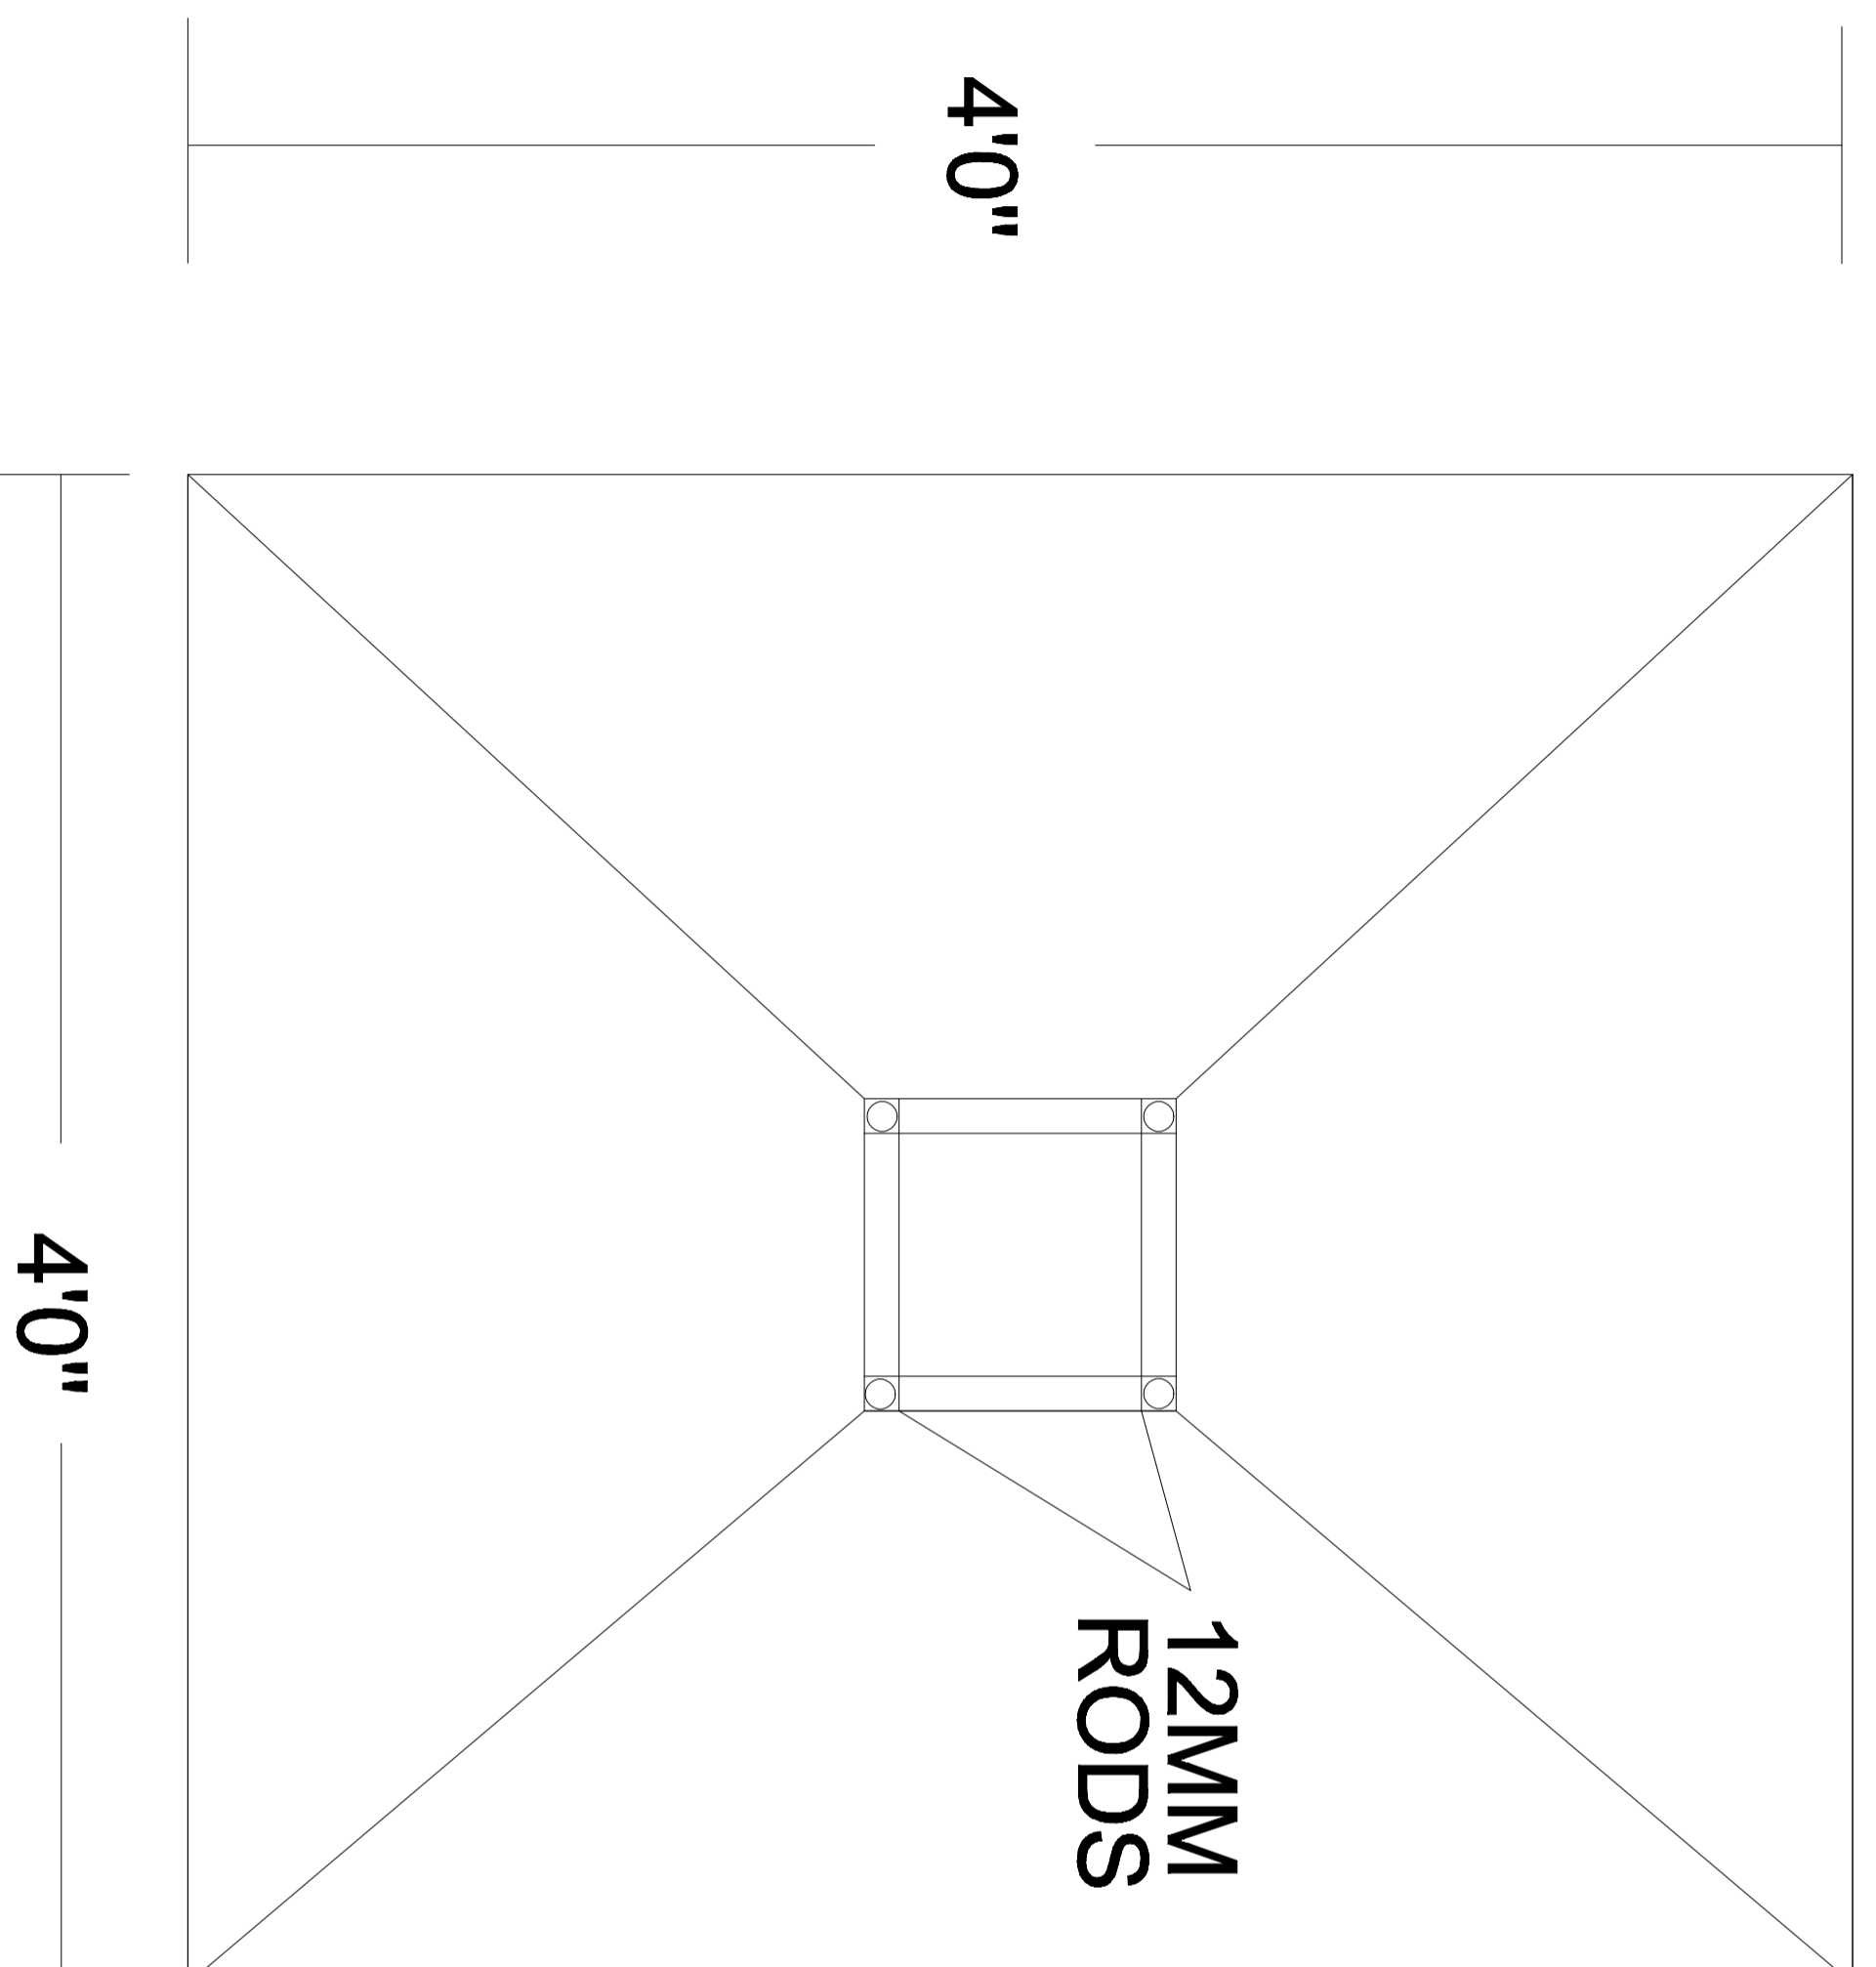

Structure Detail

PLAN (SCALE 1"=4')