





RANCHI PATNA BY PASS ROAD

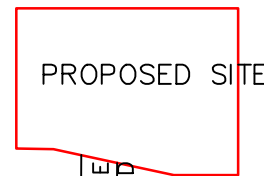

NORTH

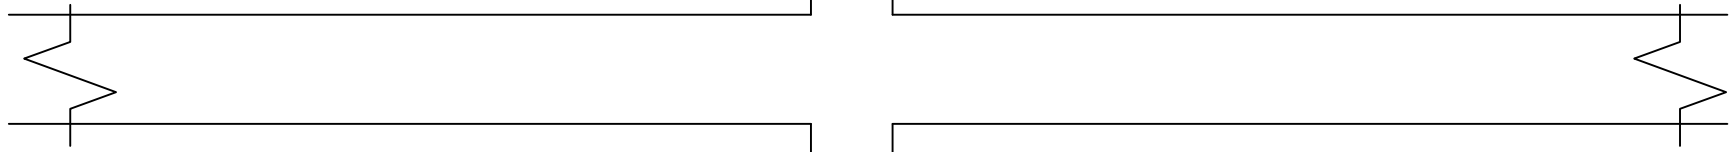

PROPOSED SITE

3.05M WIDE ROAD

3.65M WIDE ROAD

Key Plan

SITE KEY PLAN  
NOT TO SCALE