


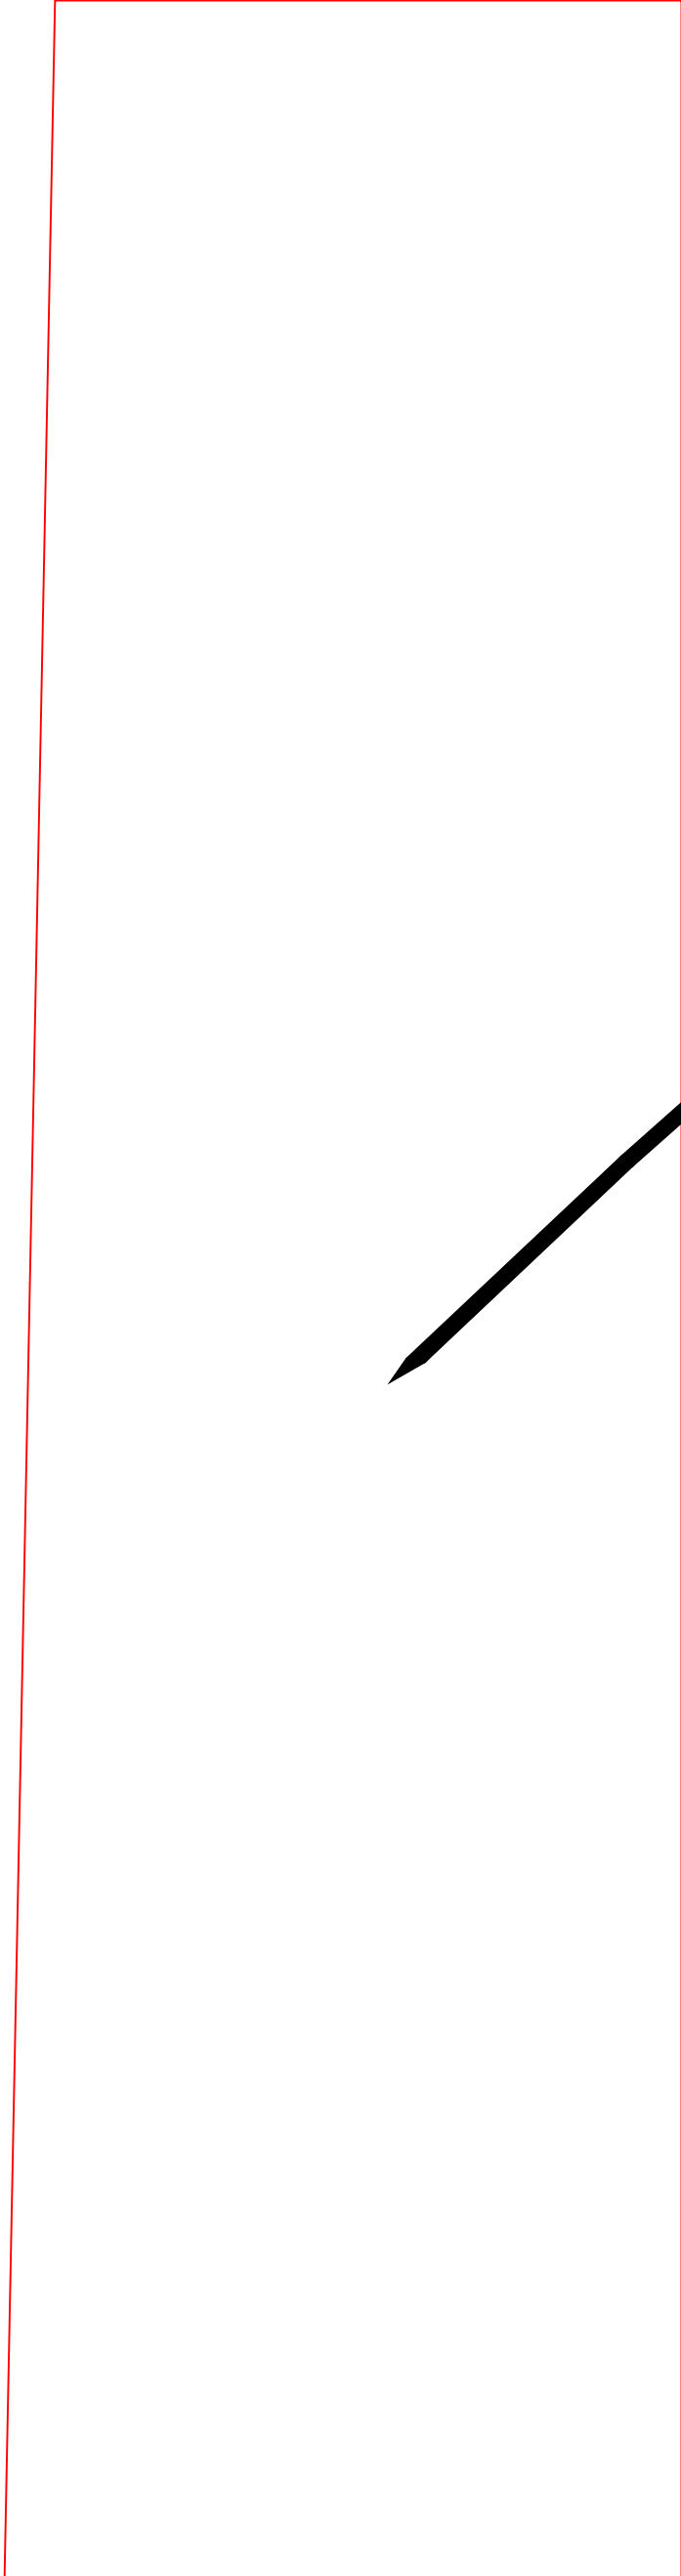

NORTH

APPLICANT SITE



SITE KEY PLAN
NOT TO SCALE

Key Plan