
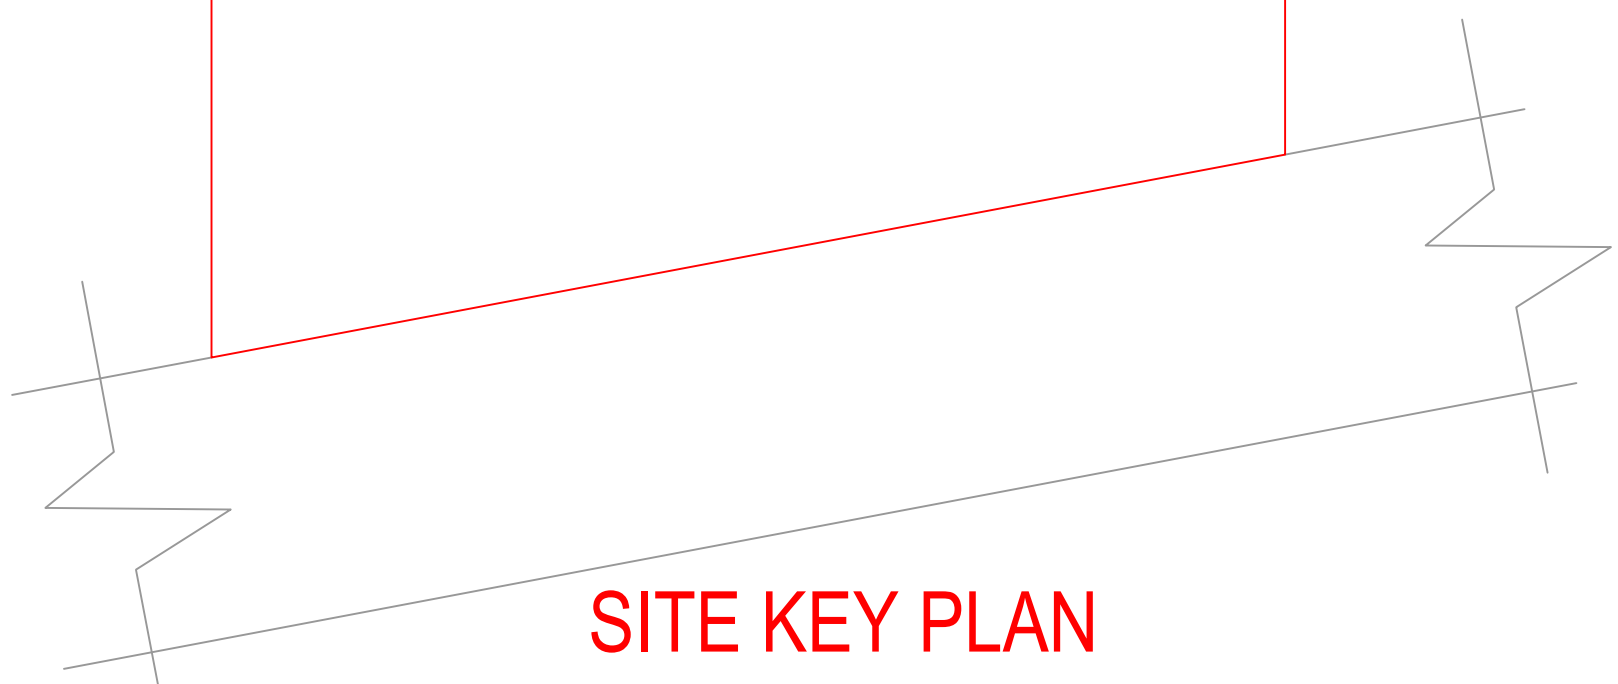
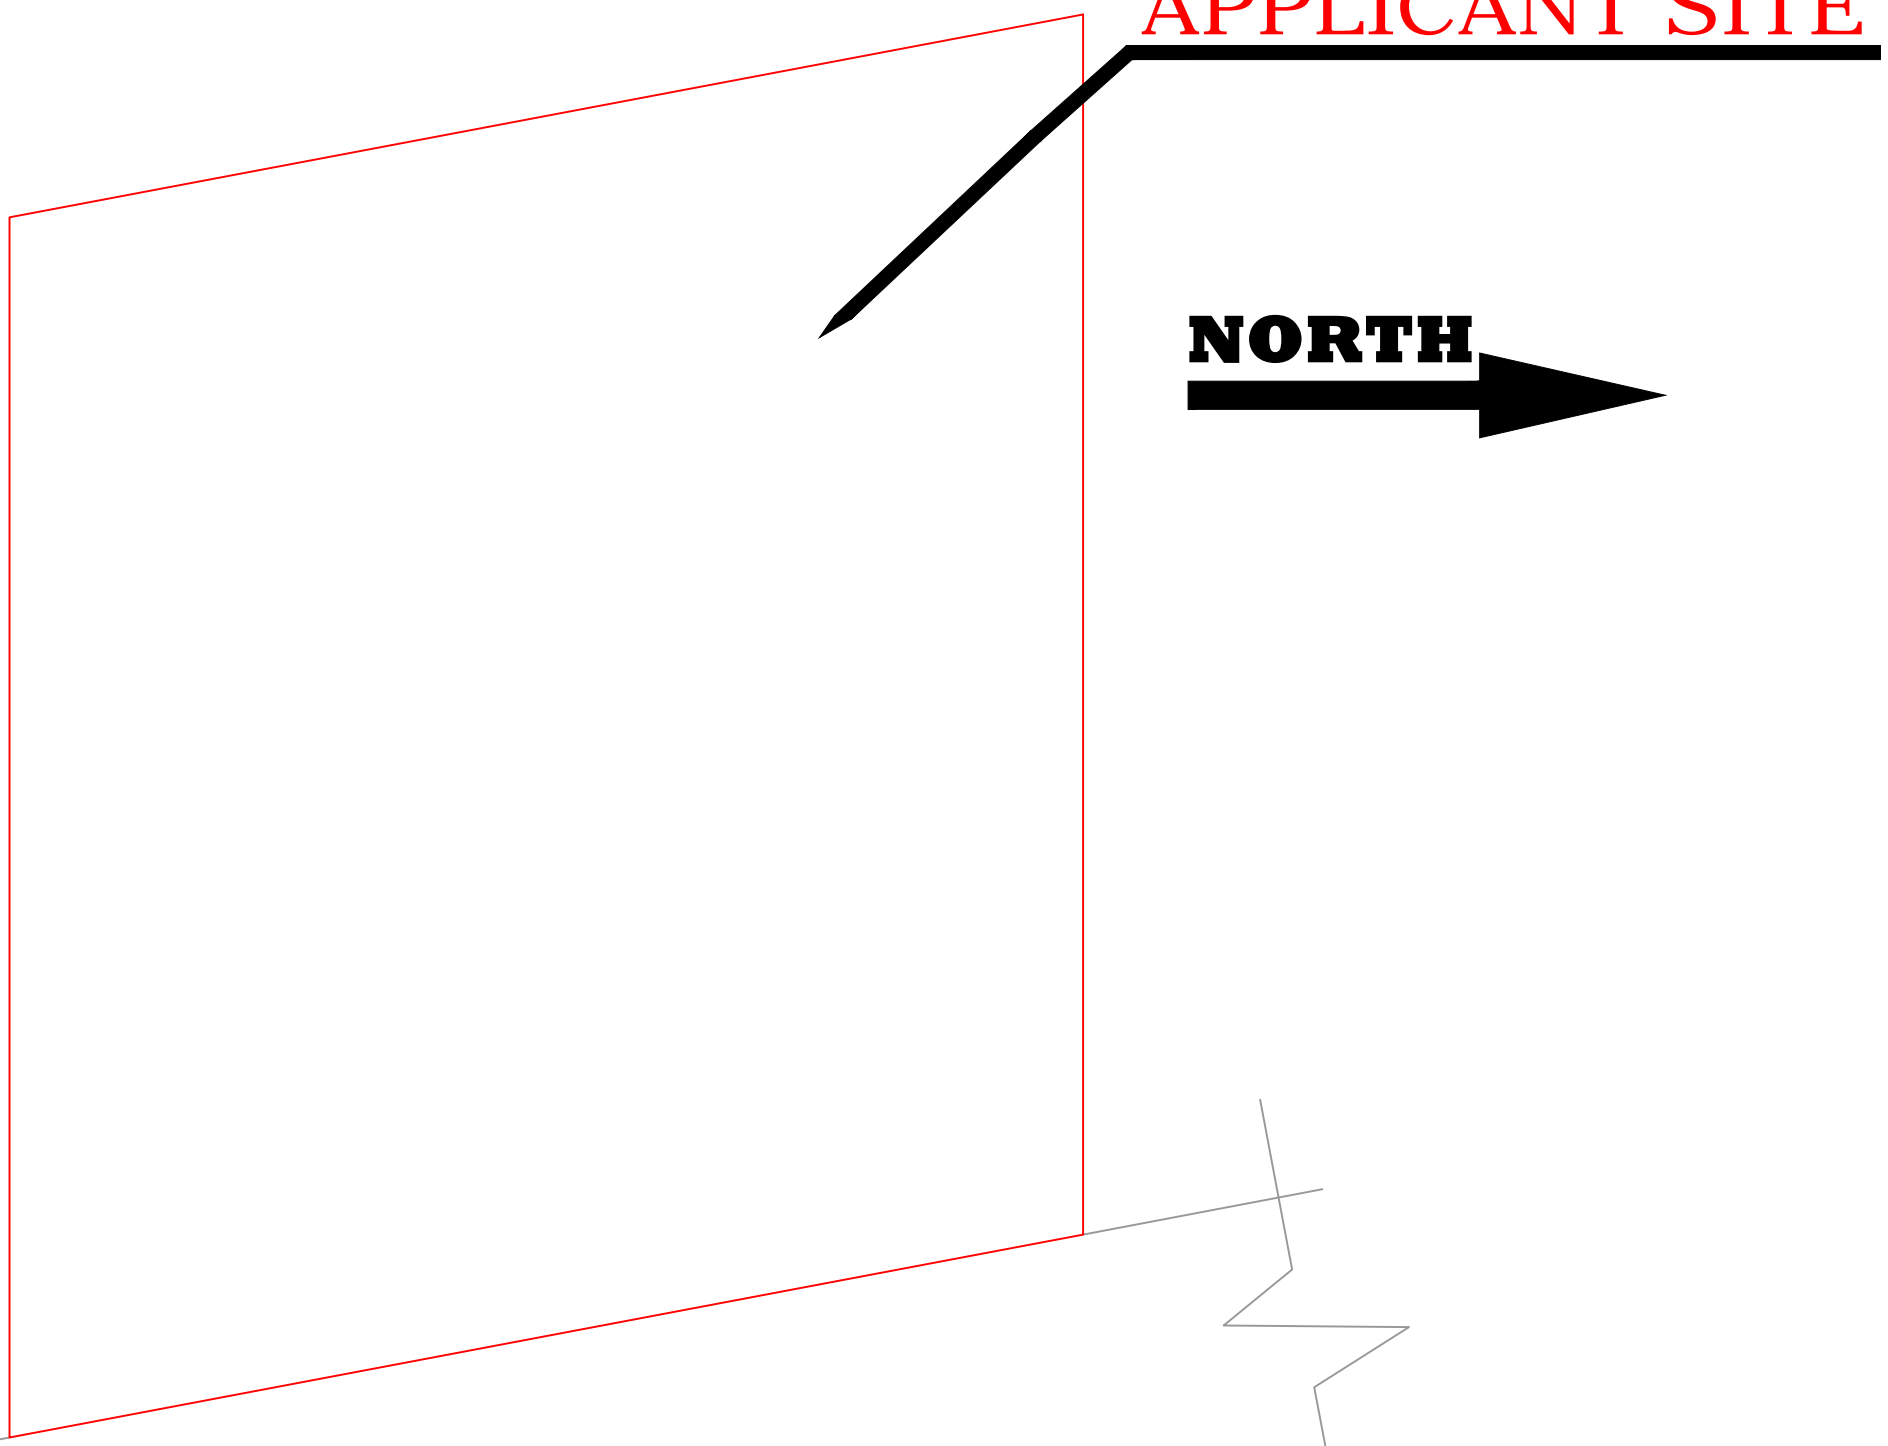


APPLICANT SITE

NORTH

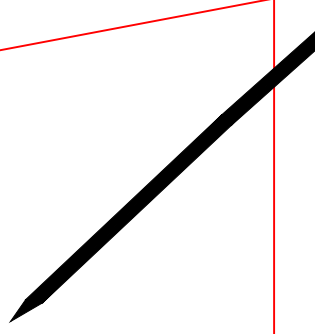

SITE KEY PLAN
NOT TO SCALE

Key Plan