
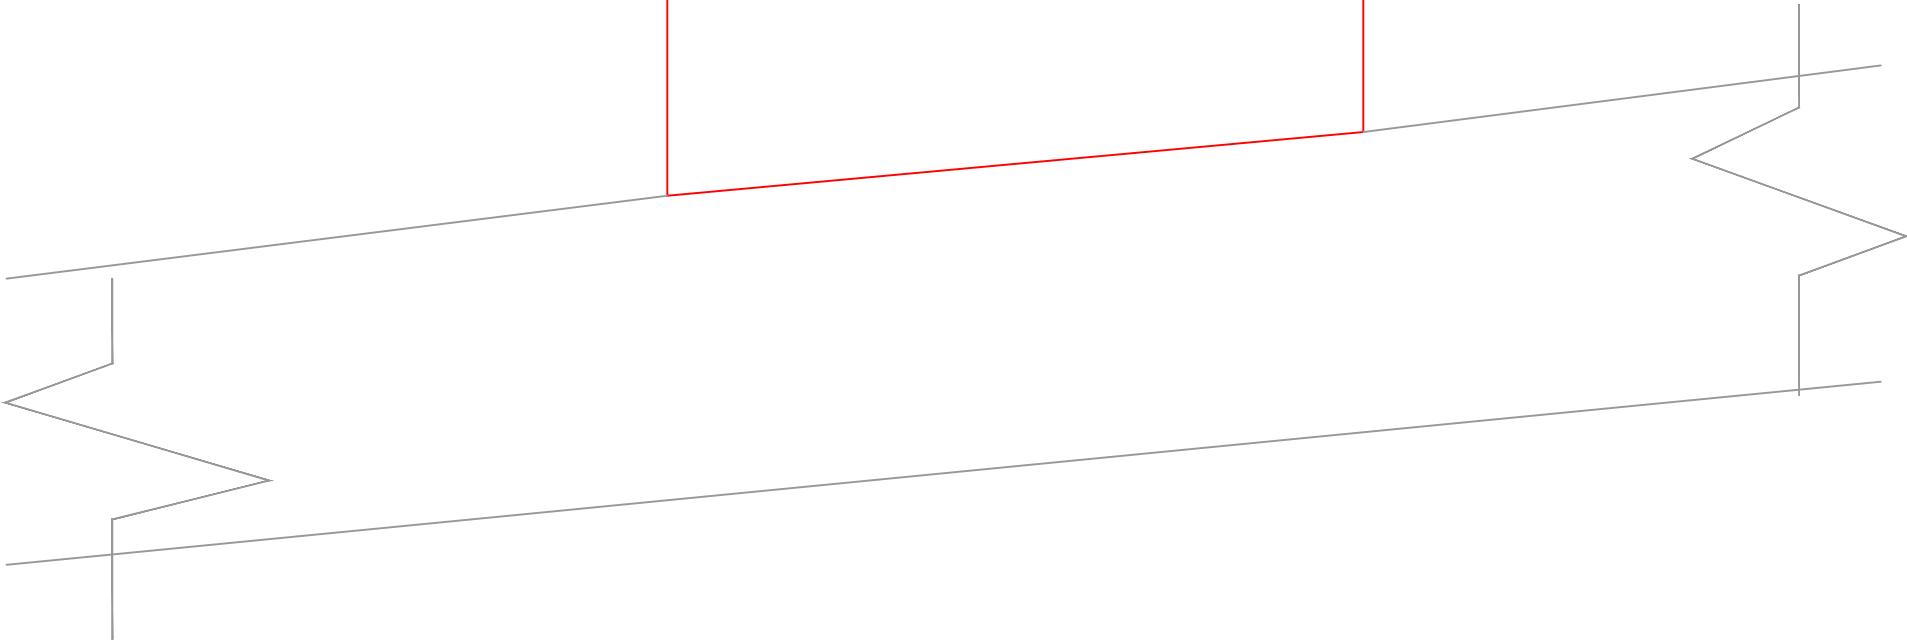


**APPLICANT SITE**

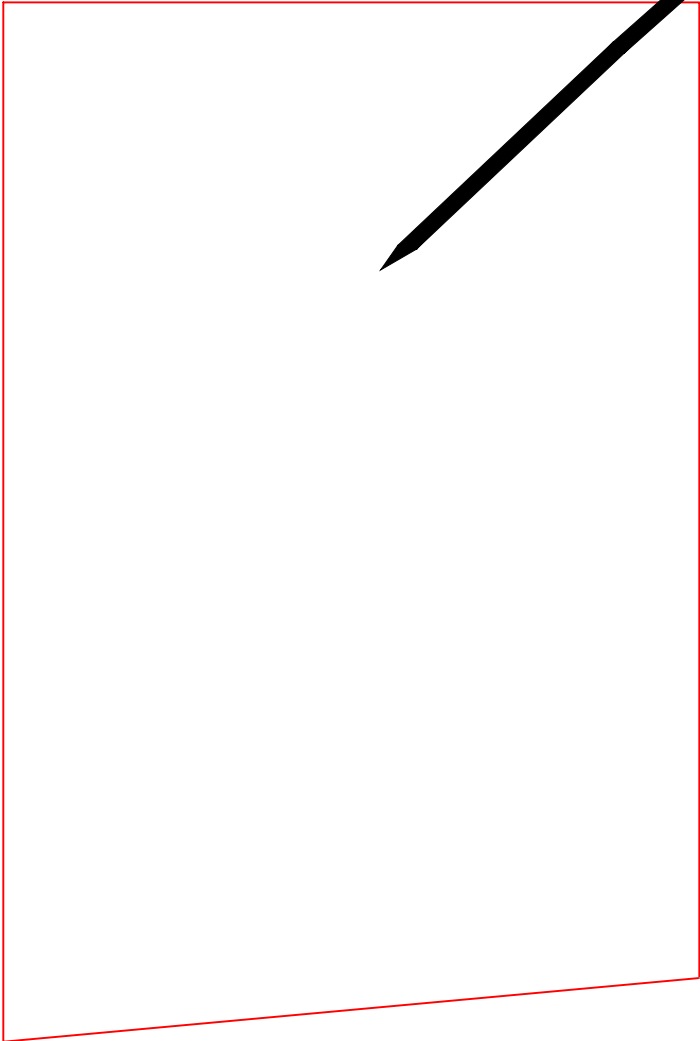

**SITE KEY PLAN**  
**NOT TO SCALE**

Key Plan