



**APPLICANT
SITE**

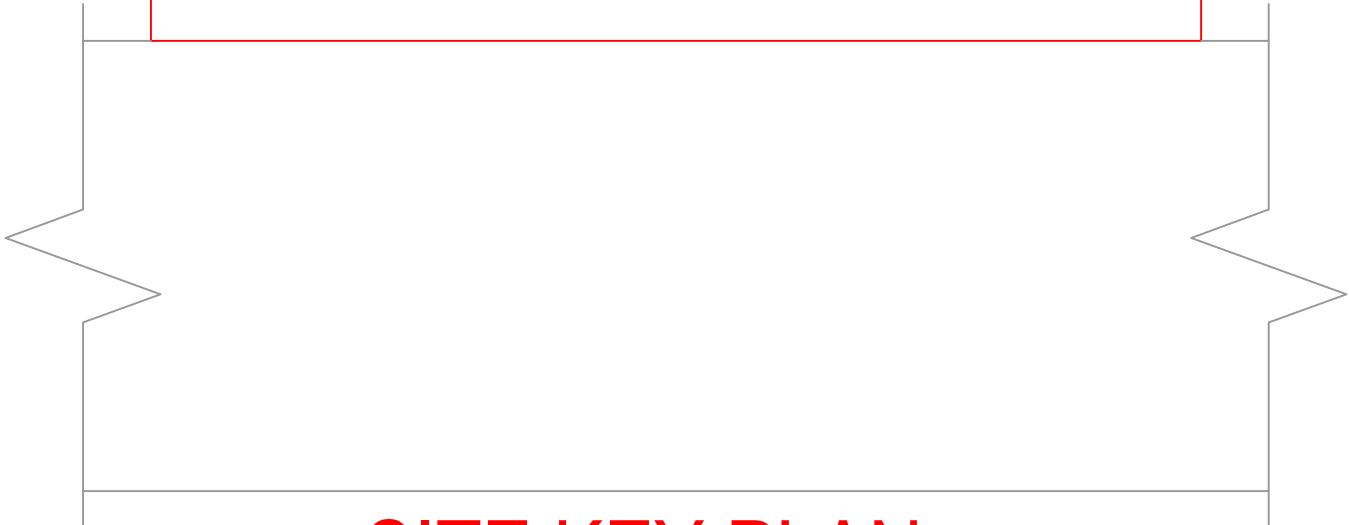

NORTH

 

**SITE KEY PLAN
NOT TO SCALE**