


**SECTION X-Y**  
TYPICAL SECTION FOR ISOLATED FOOTING

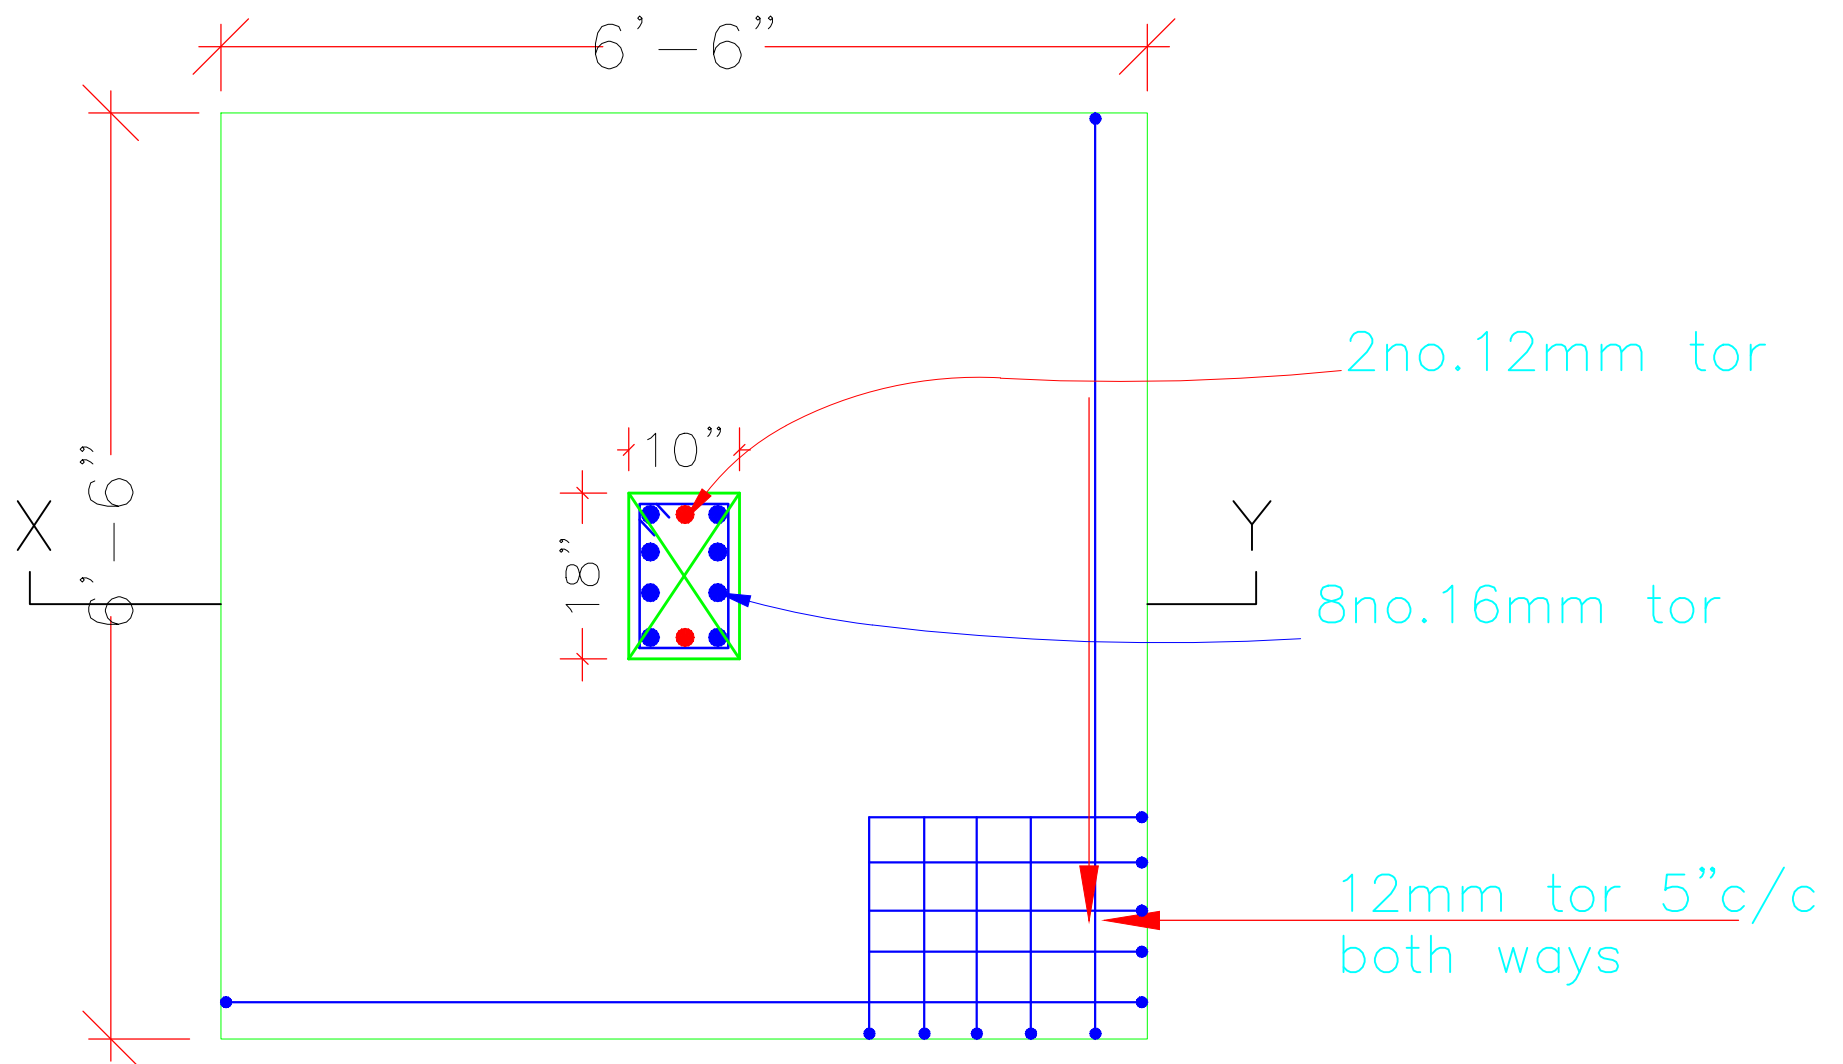

**TYPICAL PLAN FOR ISOLATED FOOTING**  
F1