


12 MM ϕ 6 NOS
MAIN REINFORCEMENT
IN COLUMN

10 MM ϕ BOTH SIDE
0.13 C/C IN FOOTING

0.10 THK P.C.C.
FLAT B.K. SOALING
0.08 SAND FILLING

R.C.C. COLUMN

FDN. DETAIL
SCALE 1" = 4'-0"

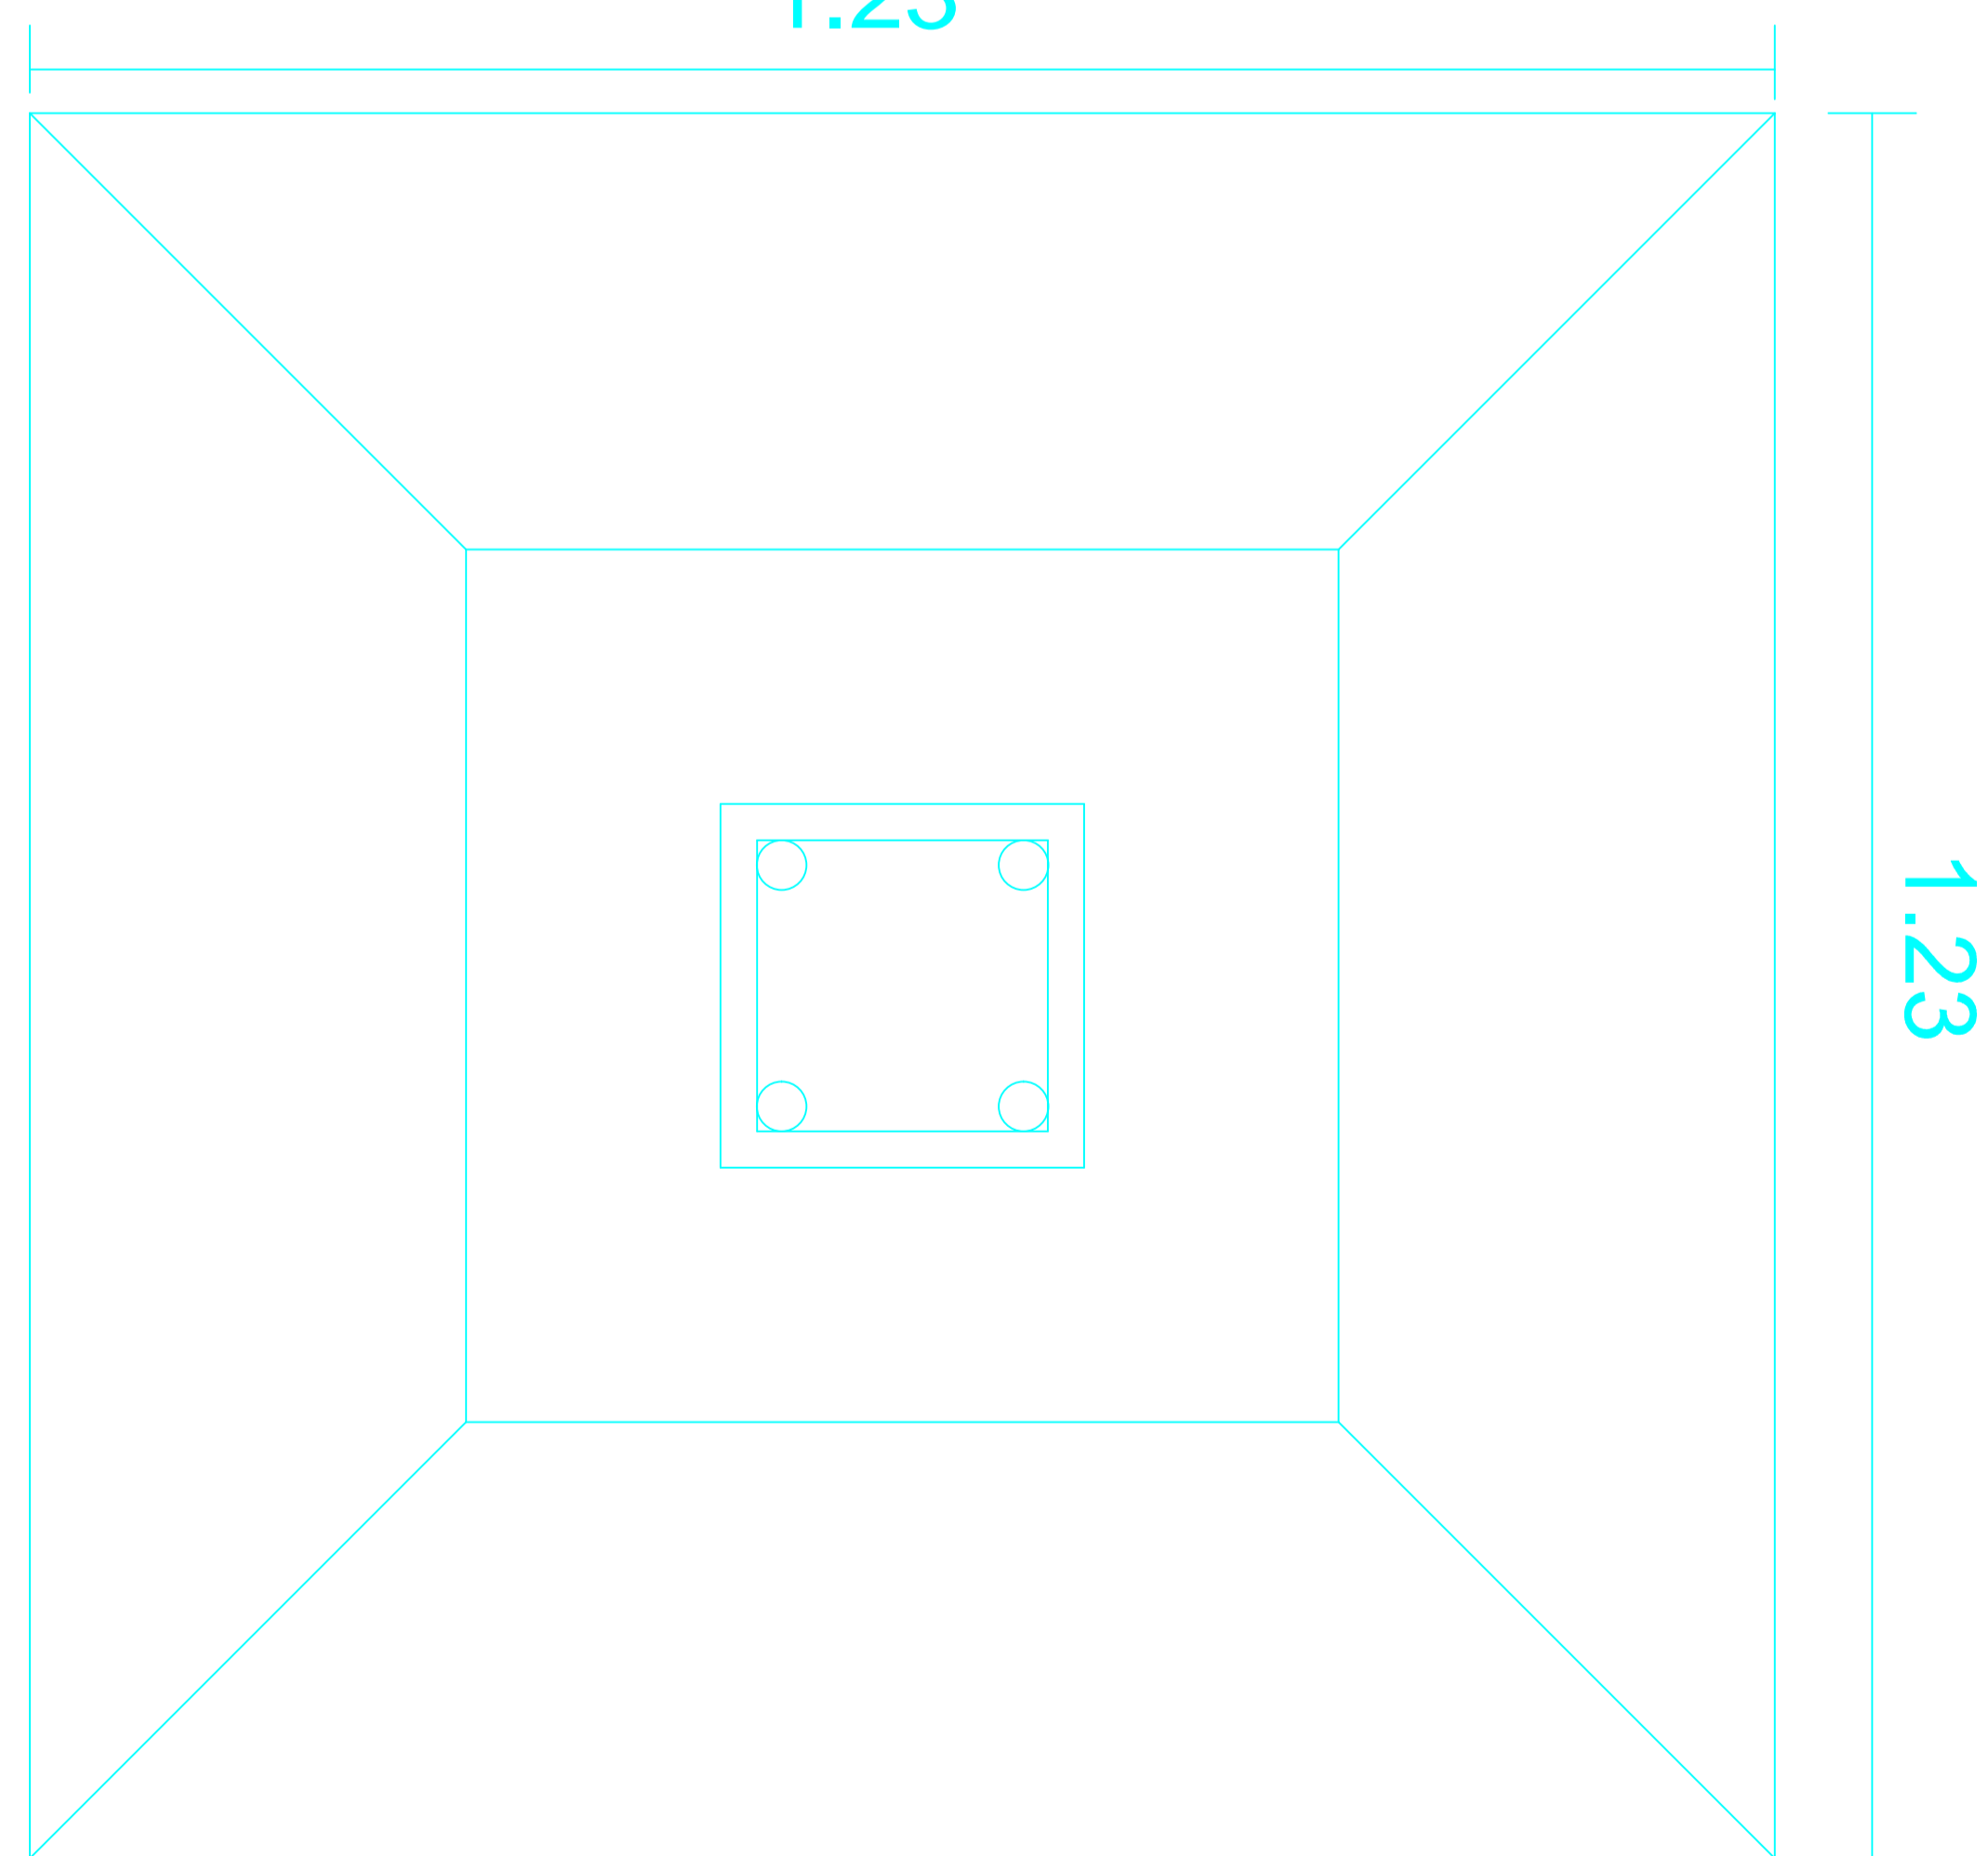

PLAN

SCALE 1" = 4'-0"

Structure Detail