
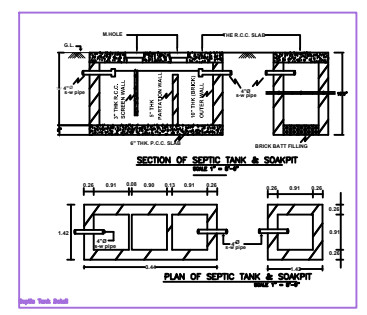
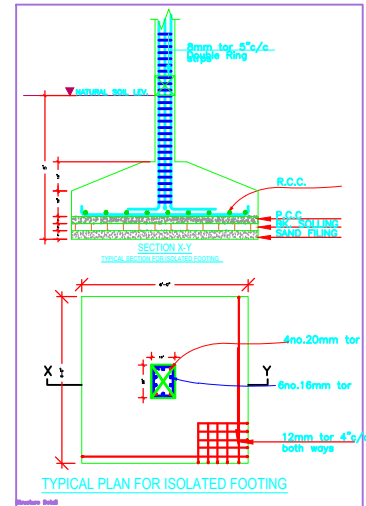
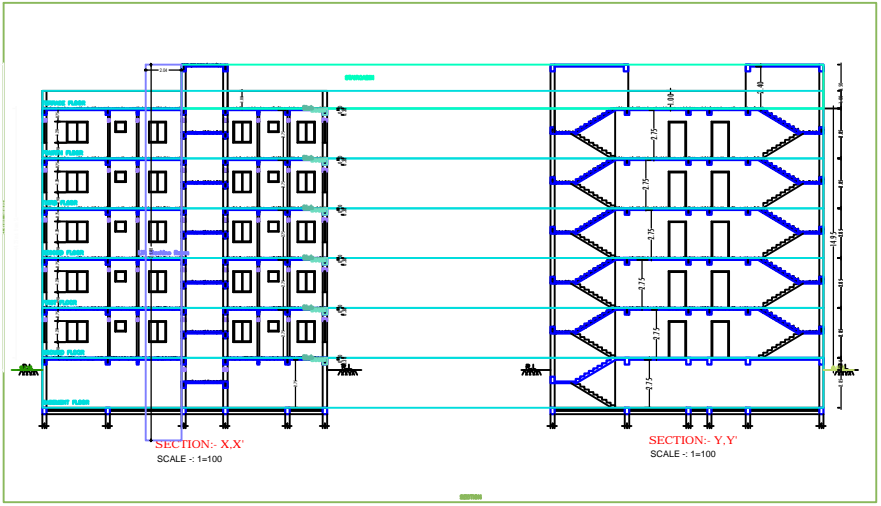
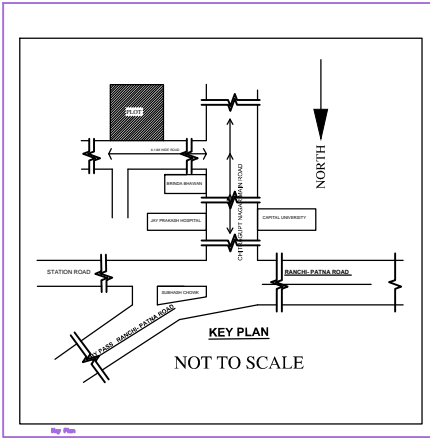
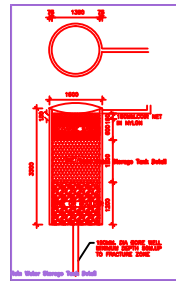




Project Title :
 PROPOSED BUILDING PLAN FOR:- SRI RAJESH BADRI YADAV, W/O - SRI BADRI YADAV, MAUZA-GUMO, WARD NO- 23, P.S-TELAIA, P.S NO- 244,
 KHATA NO- 523, PLOT NO- 5562, DISTT-KODERMA (JHARAKHAND)

PROPOSED BUILDING PLAN FOR:- SRI RAJESH BADRI YADAV, S/O - SRI BADRI YADAV, MAUZA-GUMO, WARD NO- 23, P.S-TELAIA, P.S NO- 12,
 KHATA NO- 523, PLOT NO- 5562, DISTT-KODERMA (JHARAKHAND)

NORTH - 6.10M WIDE ROAD
 SOUTH - PART OF PLOT NO- 5562(P)
 EAST - LAND OF VENDOR
 WEST - LAND OF VENDOR

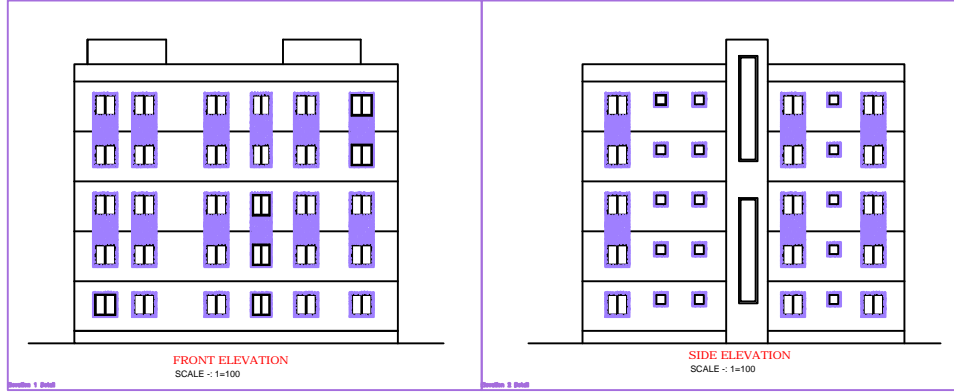

↓
 HIRON

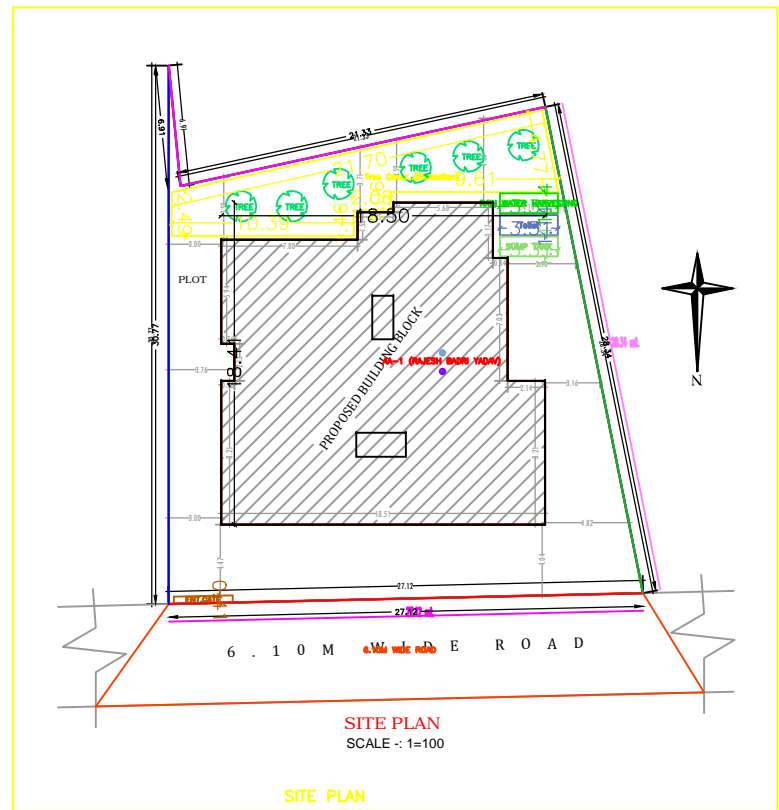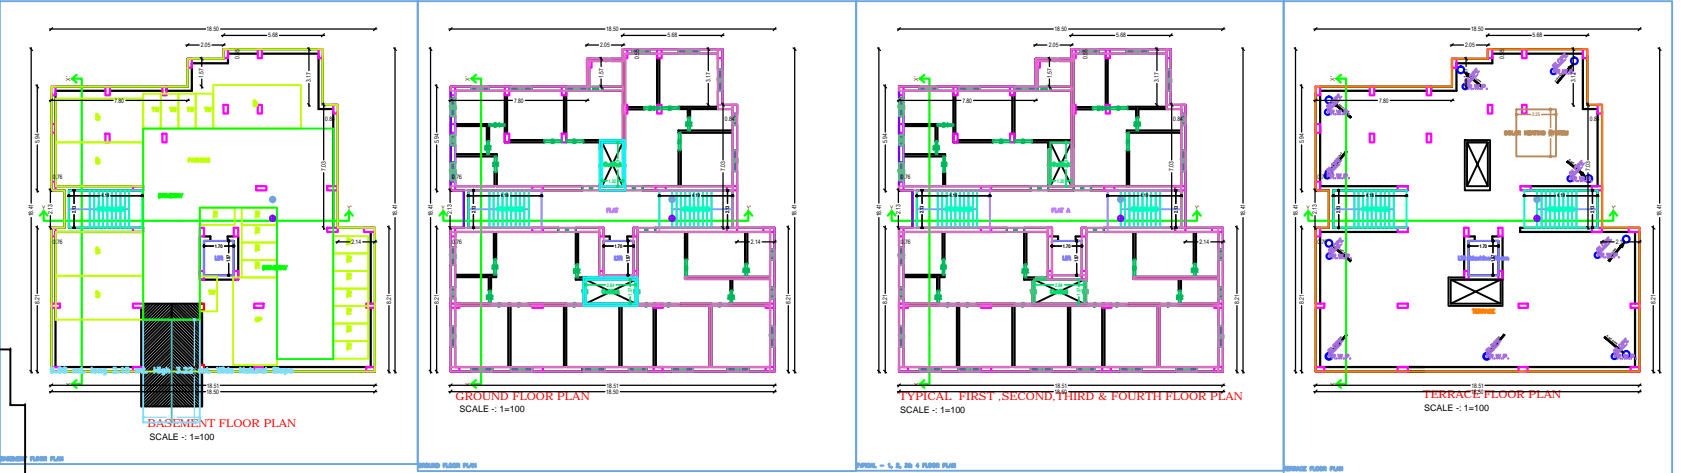

Building A4 (RAJESH BADRI YADAV)

Sl. No.	Particulars	Quantity	Rate	Amount
1
2
SCHEDULE OF JOINERY

Sl. No.	Particulars	Quantity	Rate	Amount
1
2
SCHEDULE OF JOINERY

Sl. No.	Particulars	Quantity	Rate	Amount
1
2
