


SECTION X-Y
TYPICAL SECTION FOR ISOLATED FOOTING

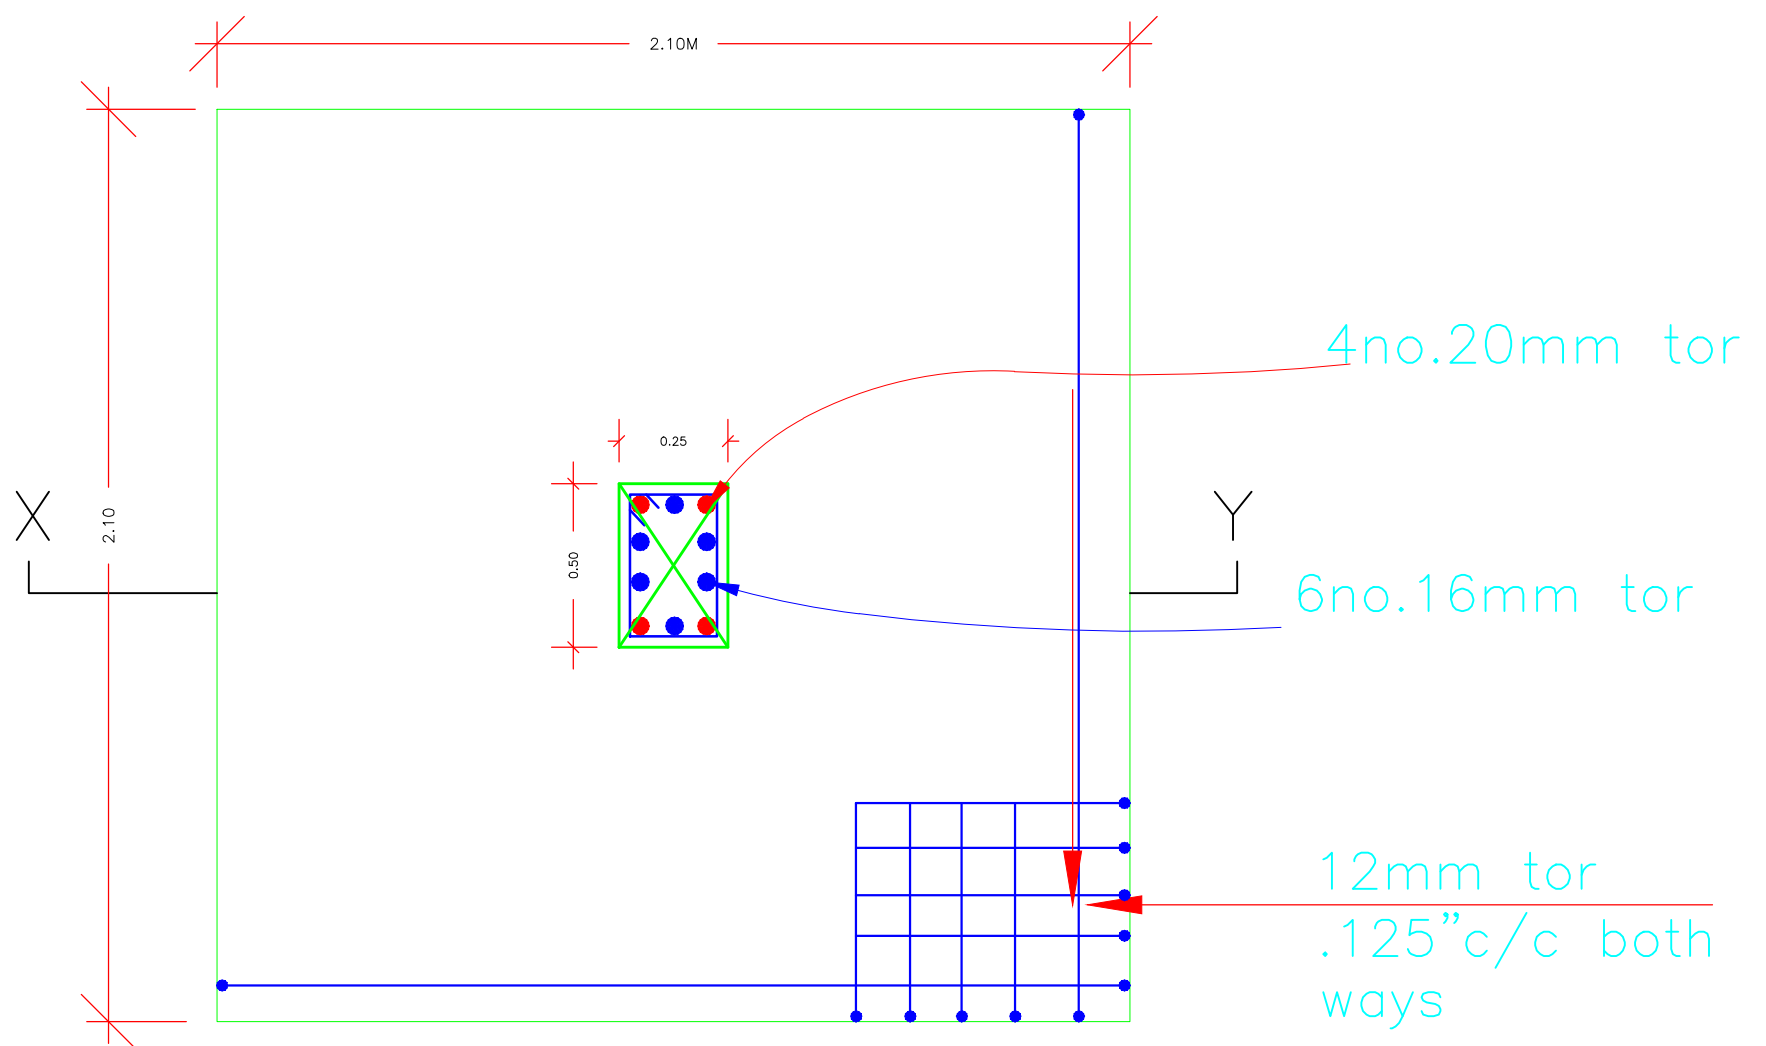

TYPICAL PLAN FOR ISOLATED FOOTING