



**APPLICANT SITE**

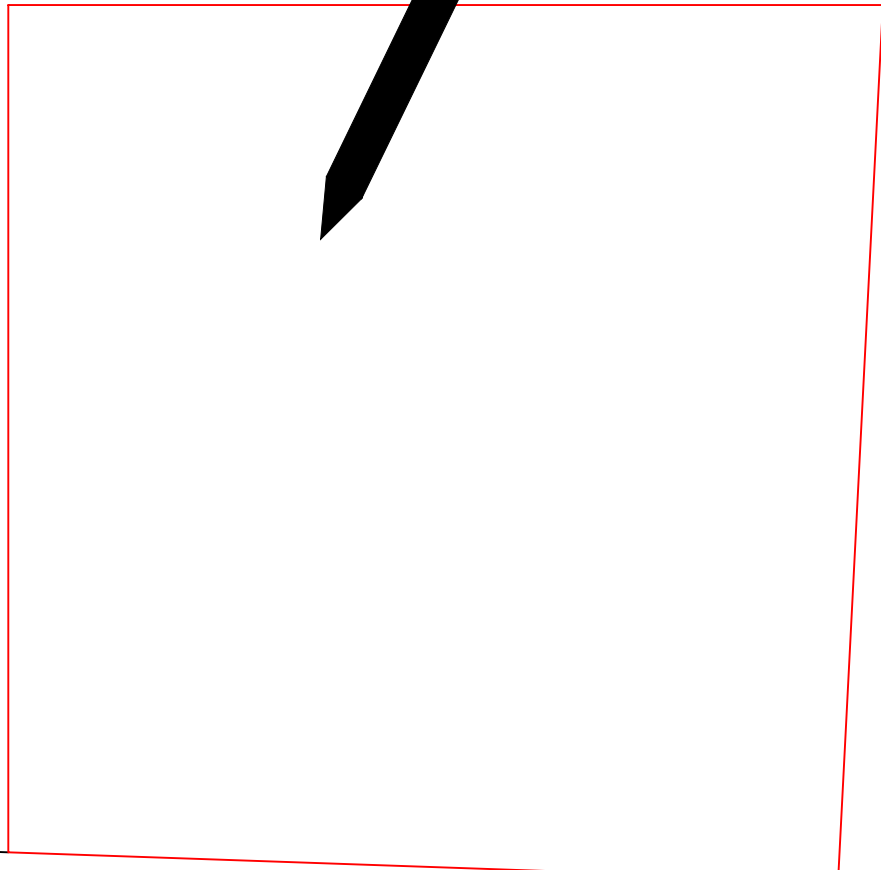


**3.96M WIDE ROAD**



**6.10M WIDE ROAD**

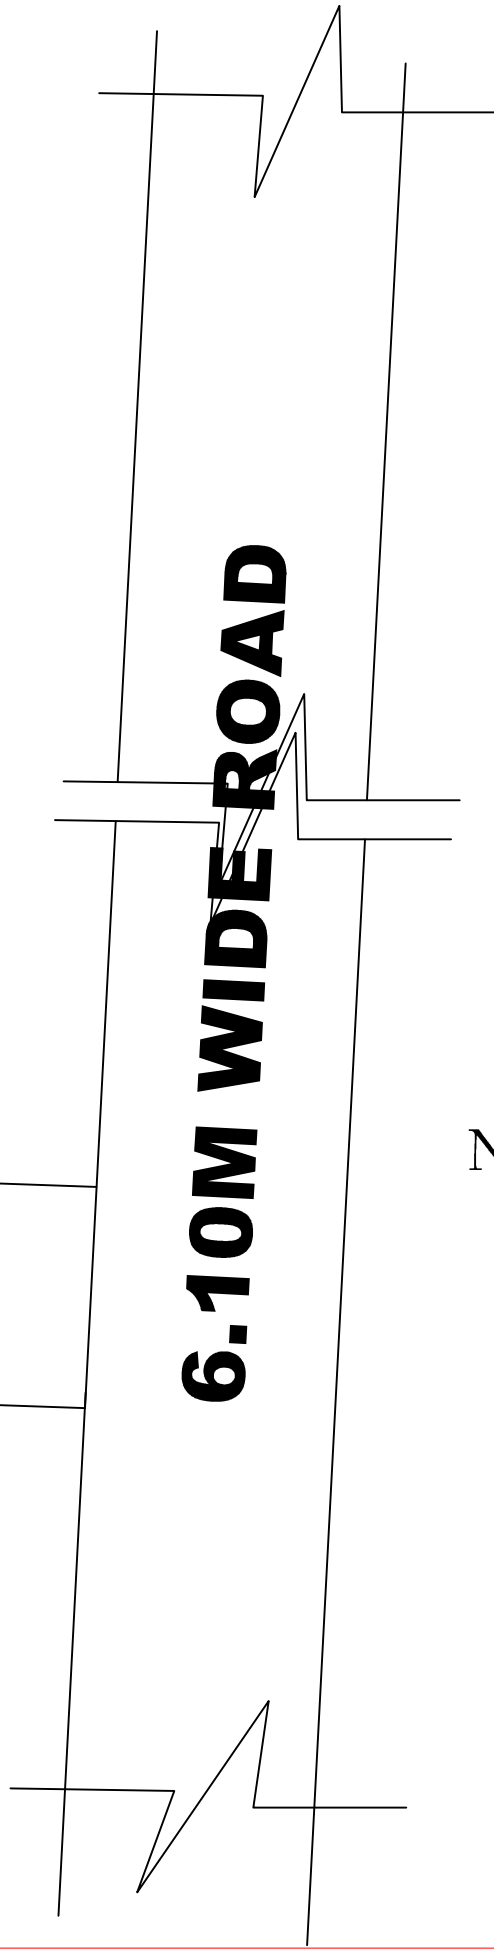

**NORTH**

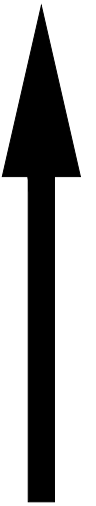

**SITE KEY PLAN**  
**NOT TO SCALE**