


**SECTION X-Y**  
**TYPICAL SECTION FOR ISOLATED FOOTING**

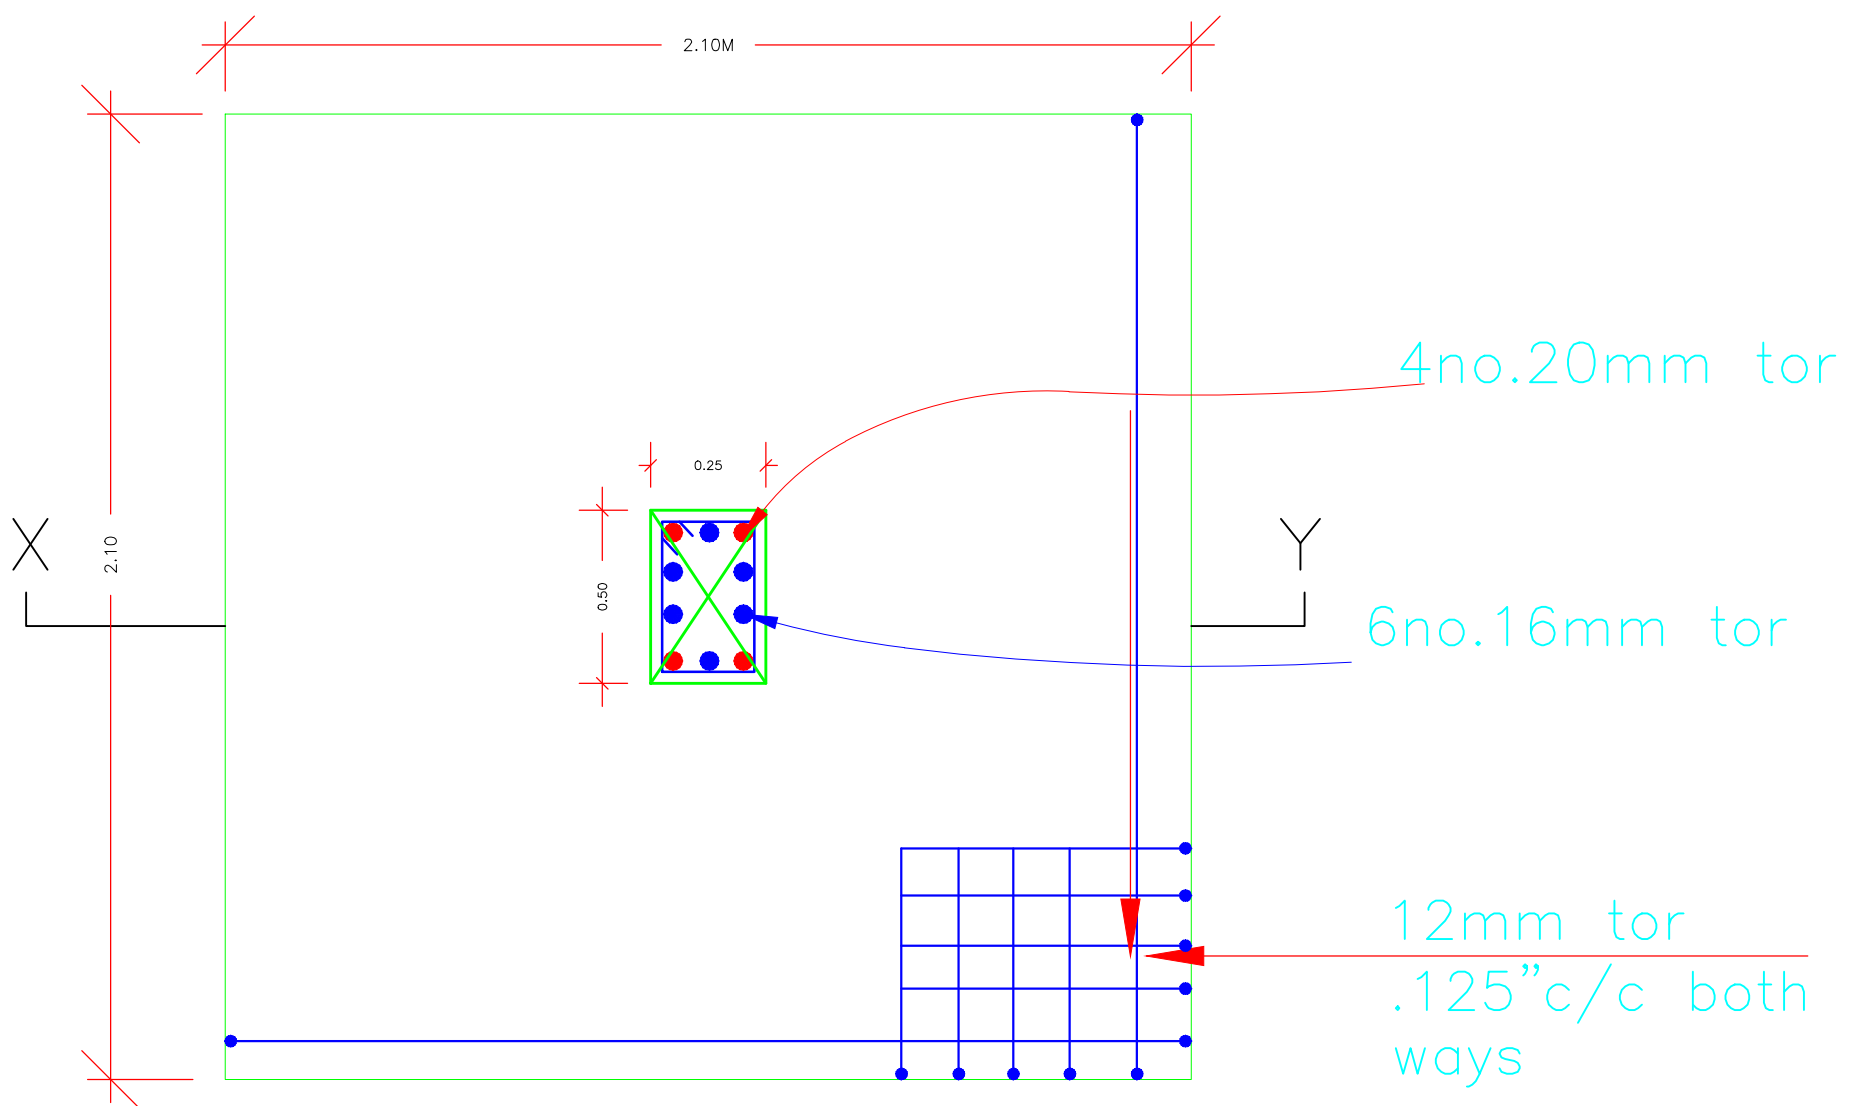

**TYPICAL PLAN FOR ISOLATED FOOTING**