



APPLICANT SITE

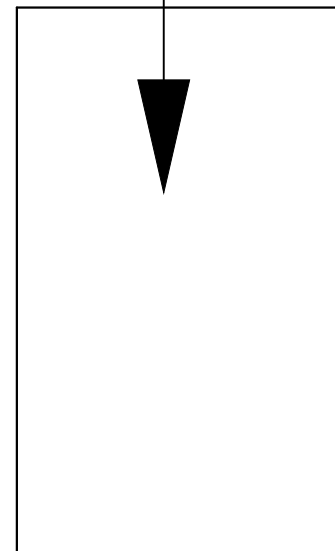

4.75 M WIDE ROAD

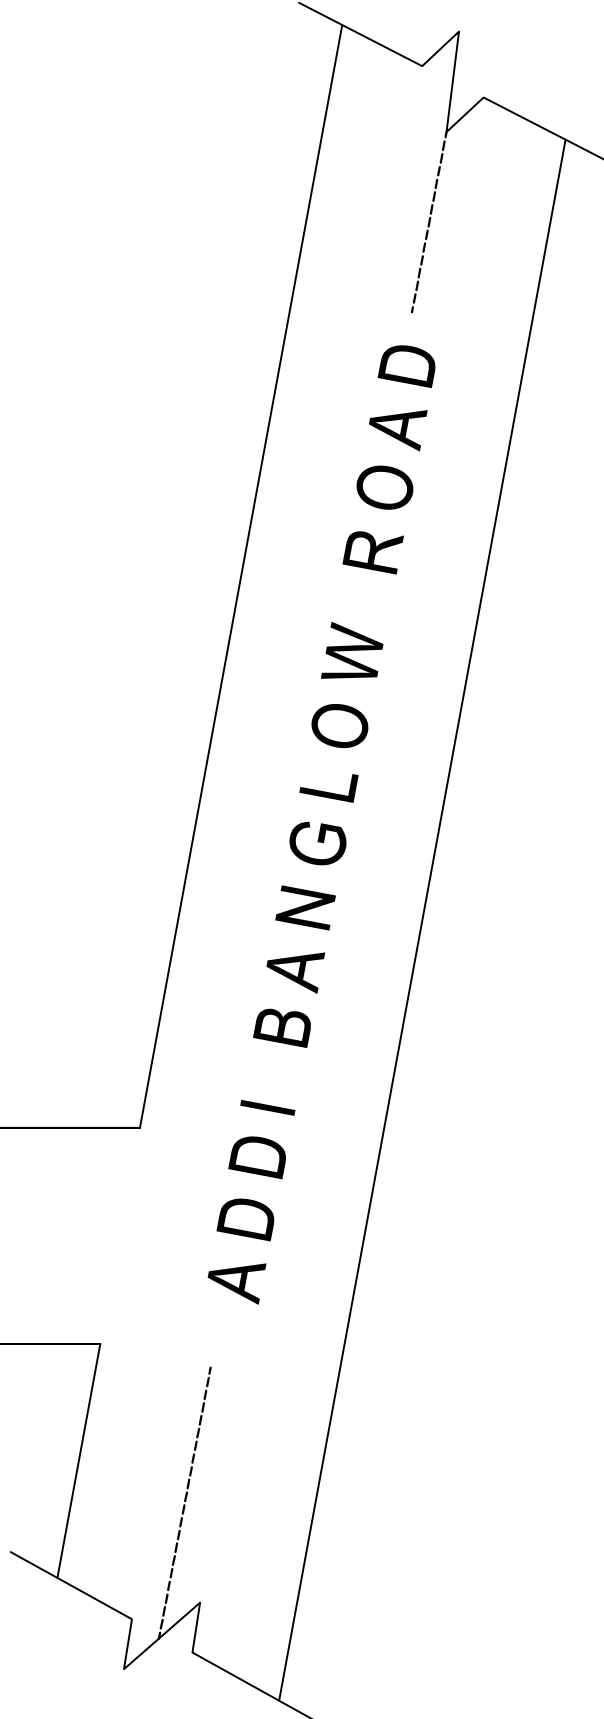

ADDI BANGLOW ROAD

SITE KEY PLAN
NOT TO SCALE