


APPLICANT
SITE

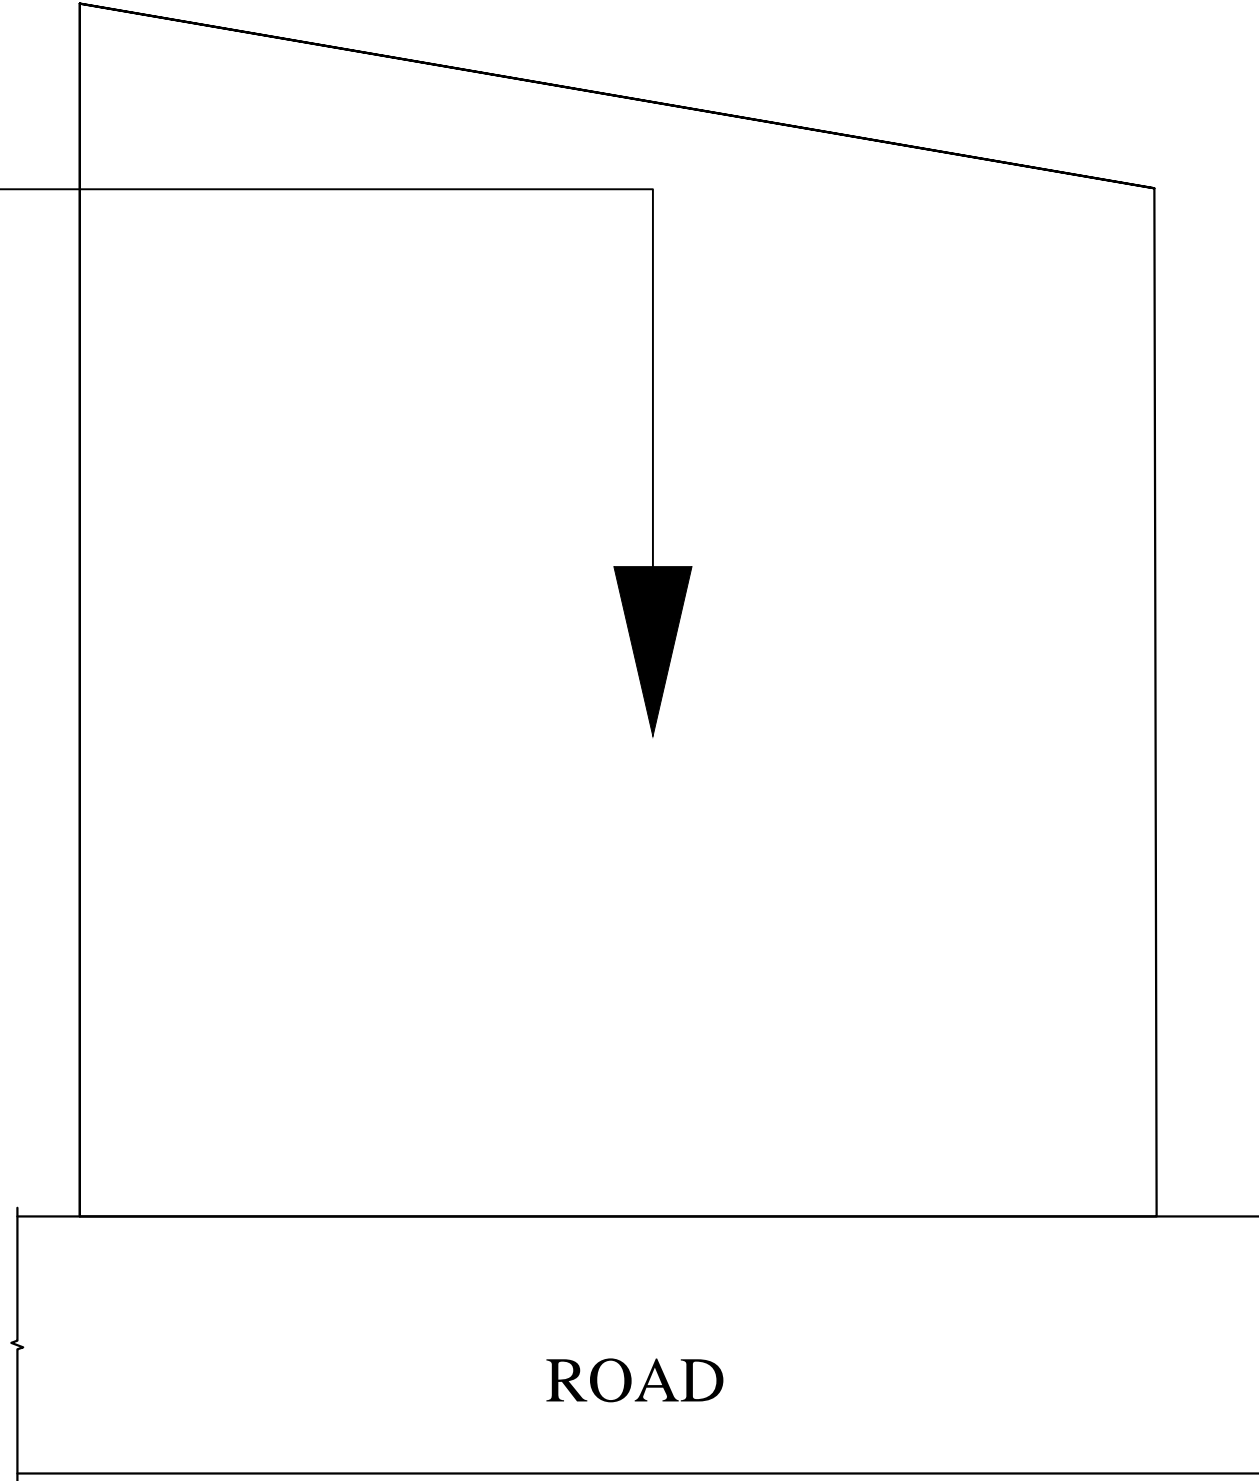

ROAD

SITE KEY PLAN
NOT TO SCALE

Key Plan