


KEYPLAN (SCALE - NTS)

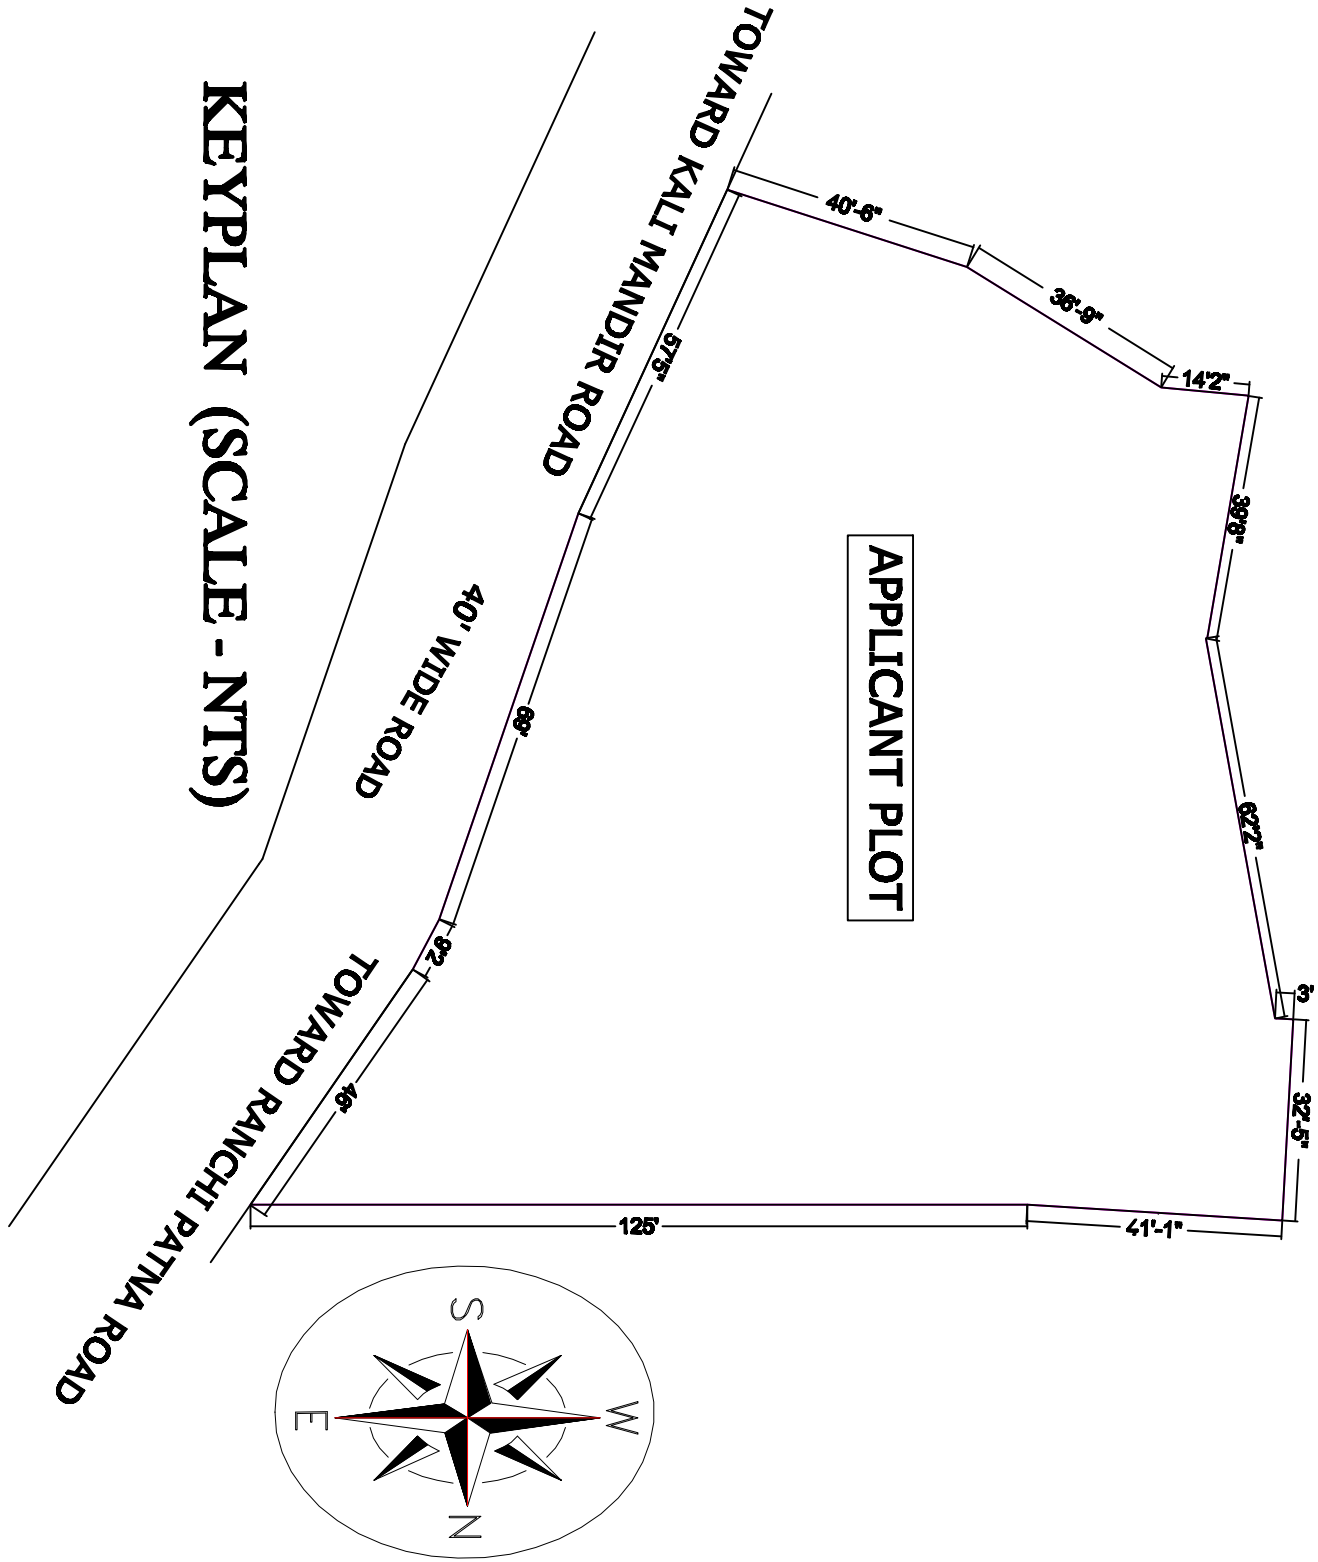

APPLICANT PLOT