


NORTH



APPLICANT
SITE

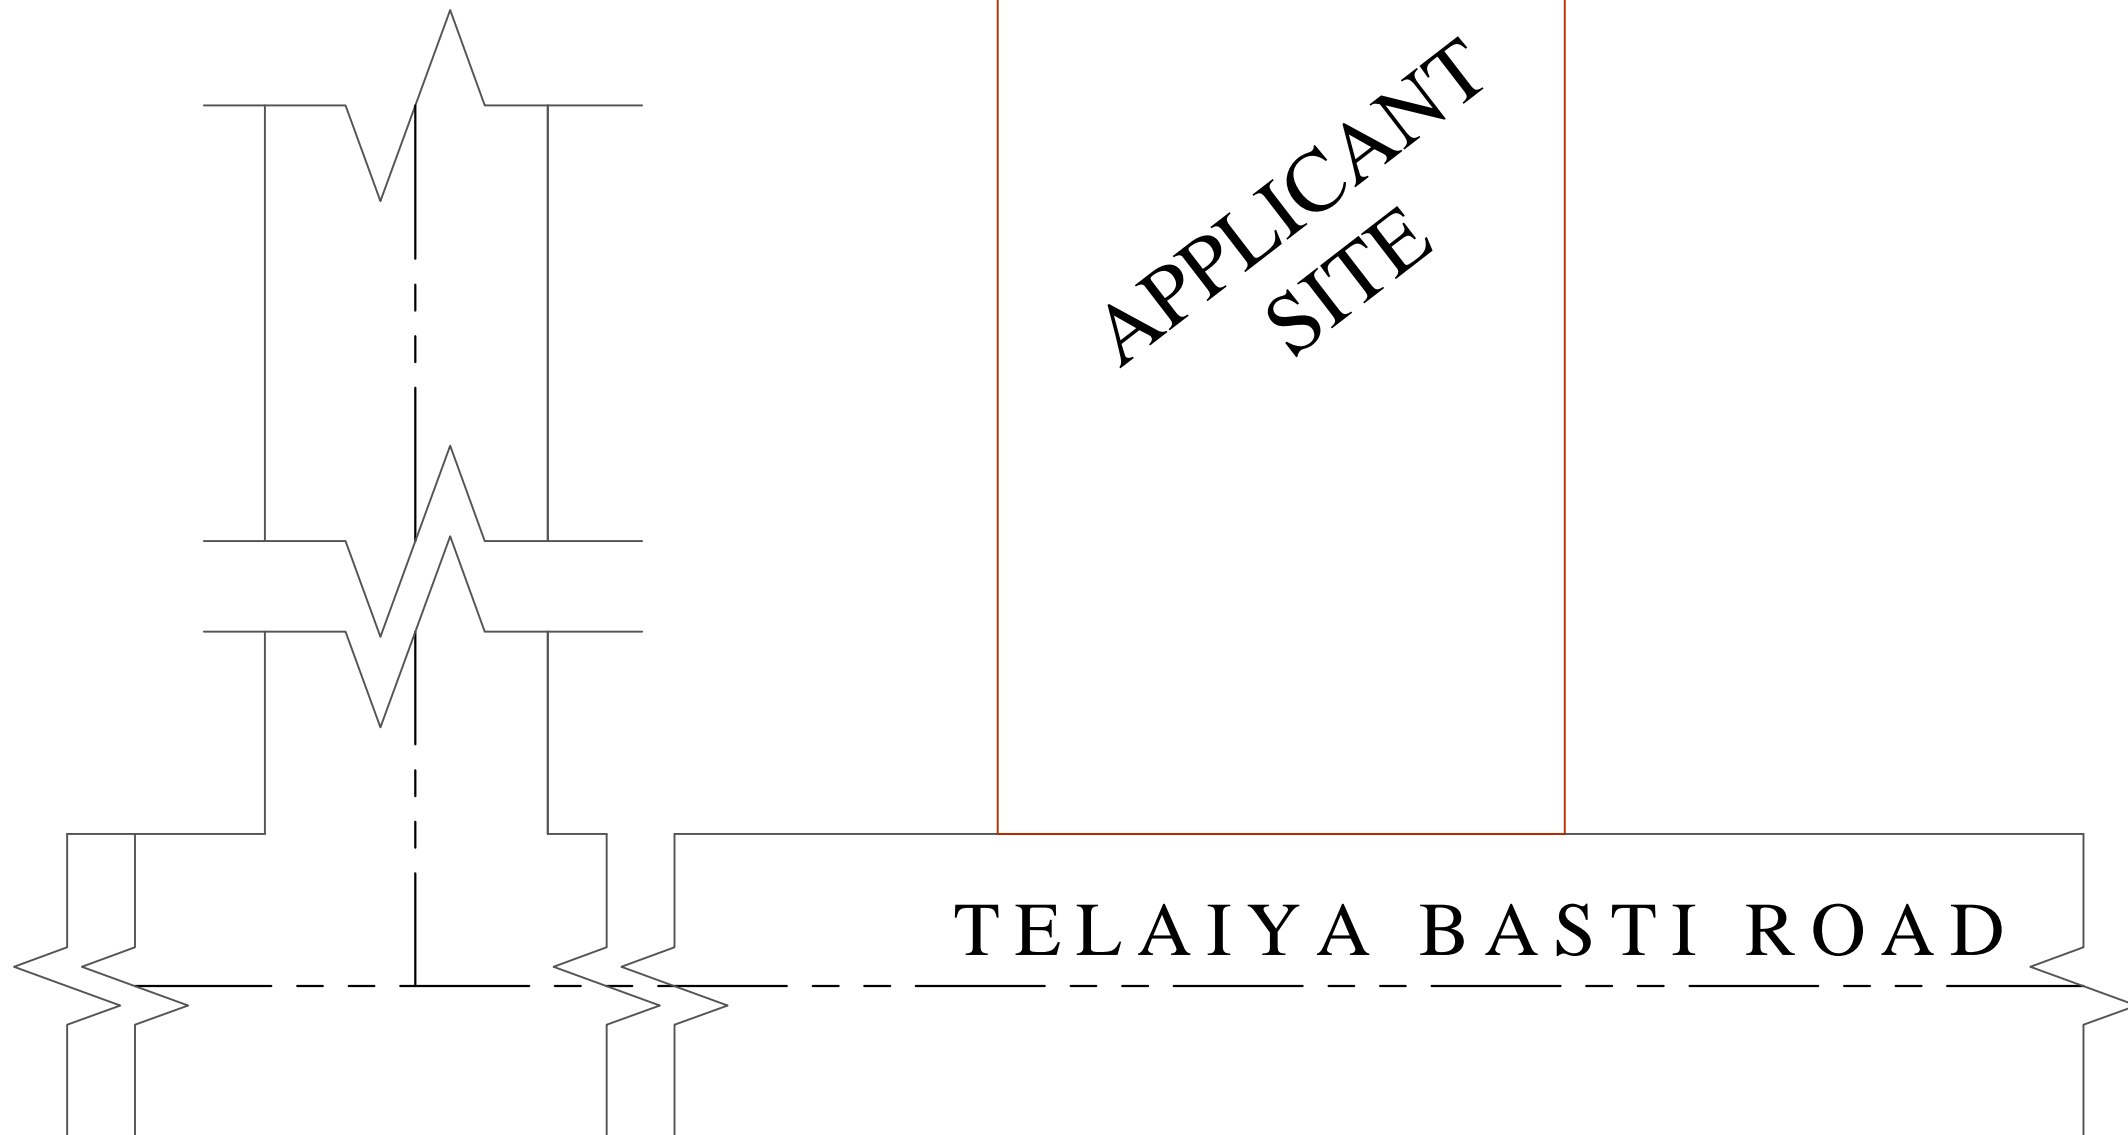

TELAIYA BASTI ROAD

SITE KEY PLAN

NOT TO SCALE

Key Plan