
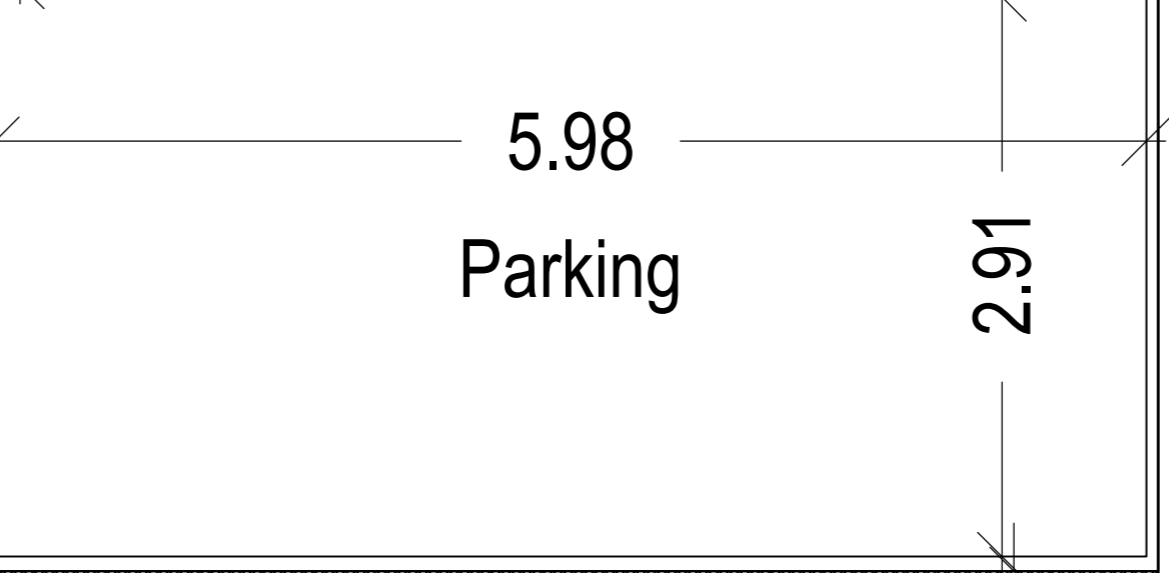
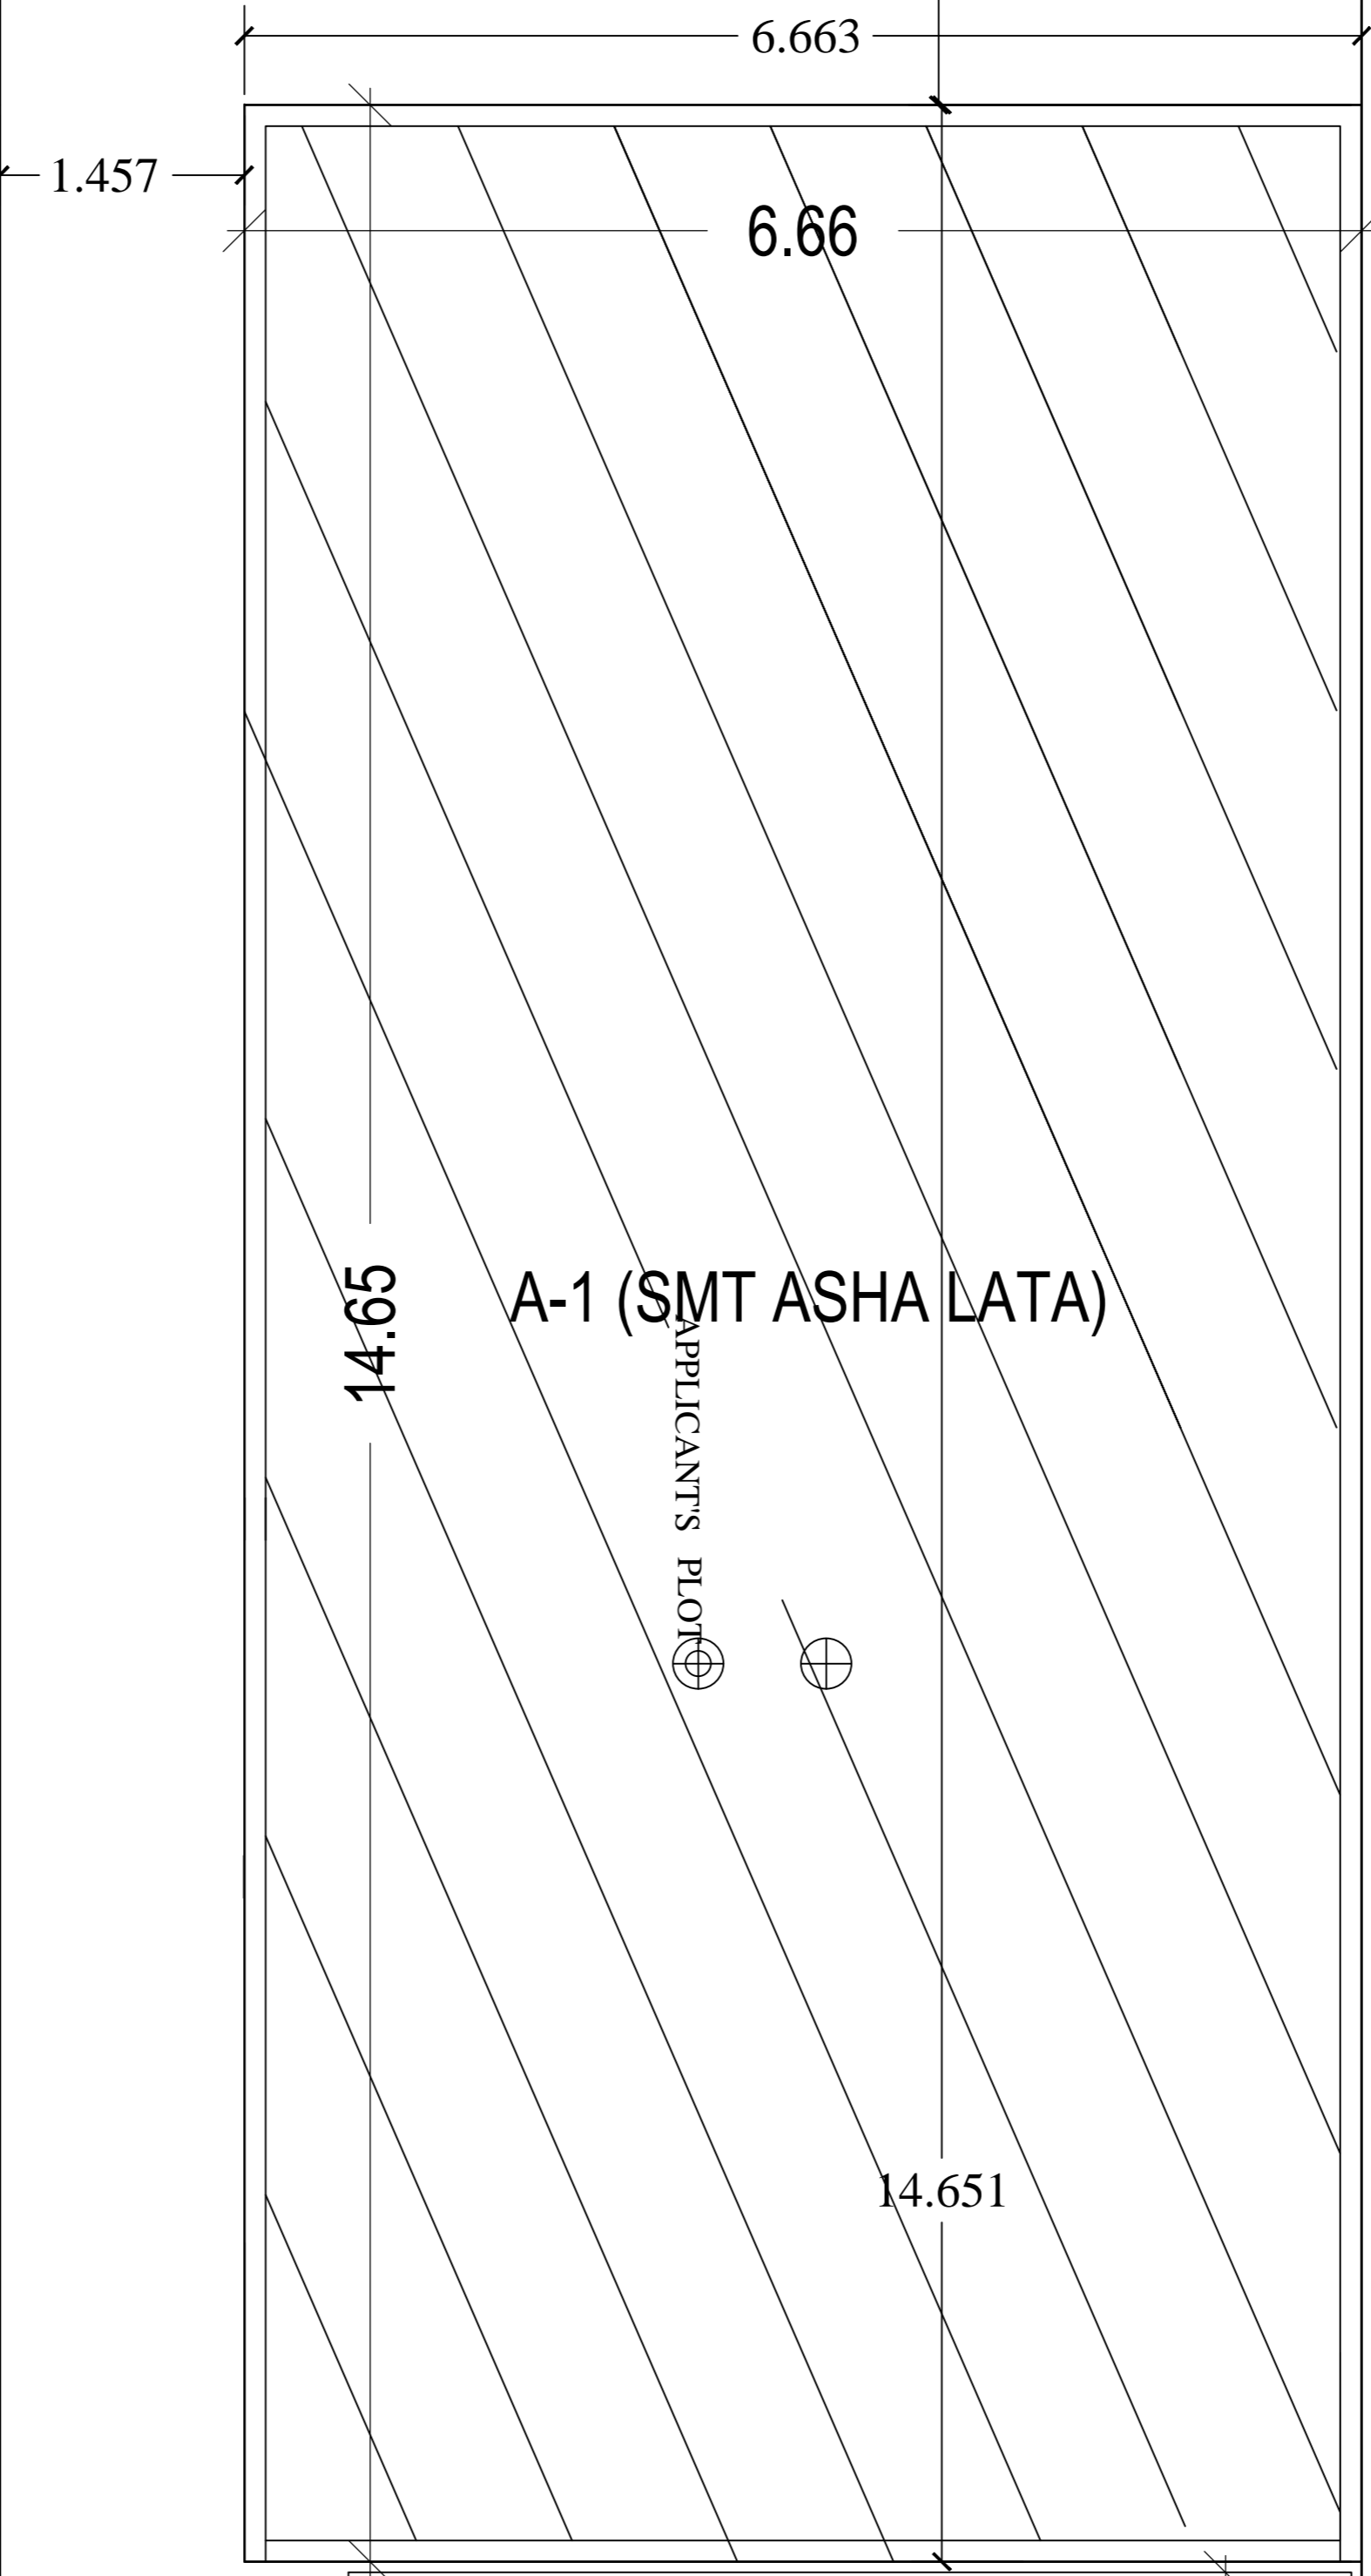


8.12

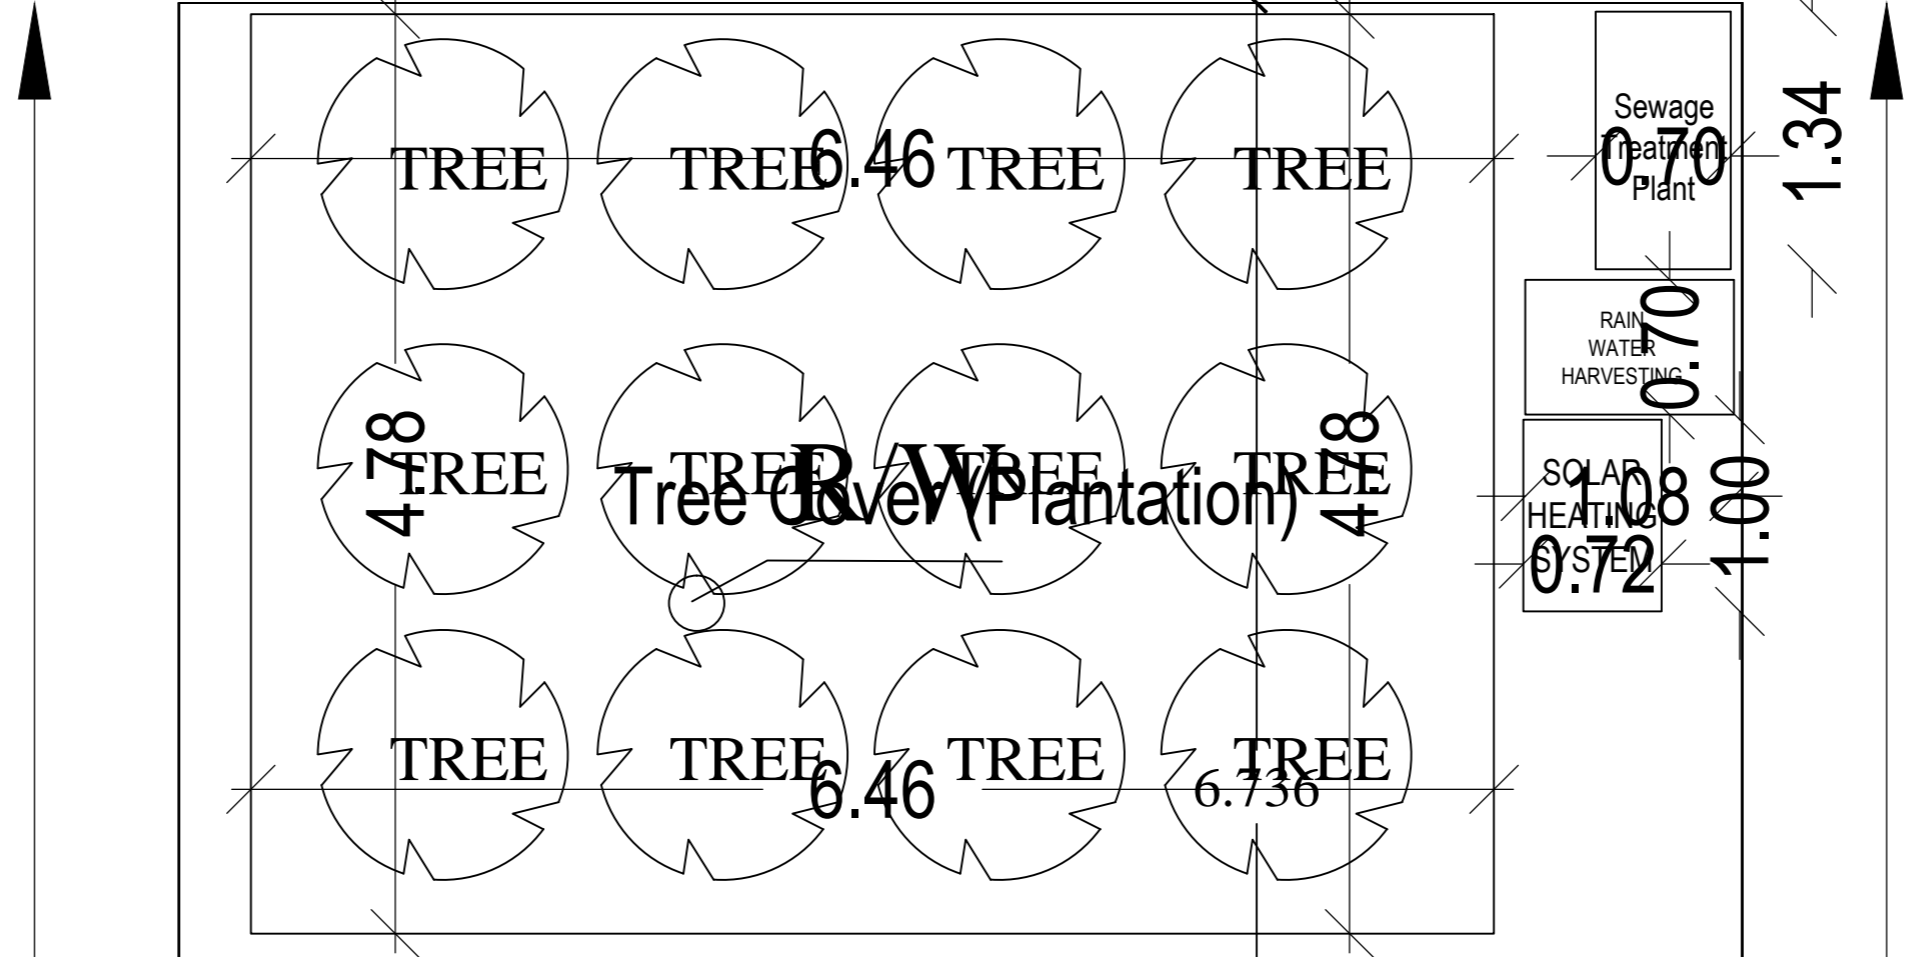

25.70

25.70

25.70 mt.

A-1 (SMT ASHA LATA)


APPLICANT'S PLOT

PLOT

Parking

ROAD WIDENING AREA (SURRENDERED FREE OF COST)

3.04 MTR WIDE ROAD Access Road

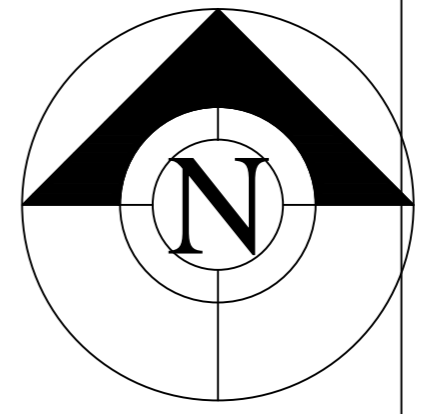

SITE PLAN