


**DETAIL PLAN OF COLUMN**

(SCALE :- 1:25)

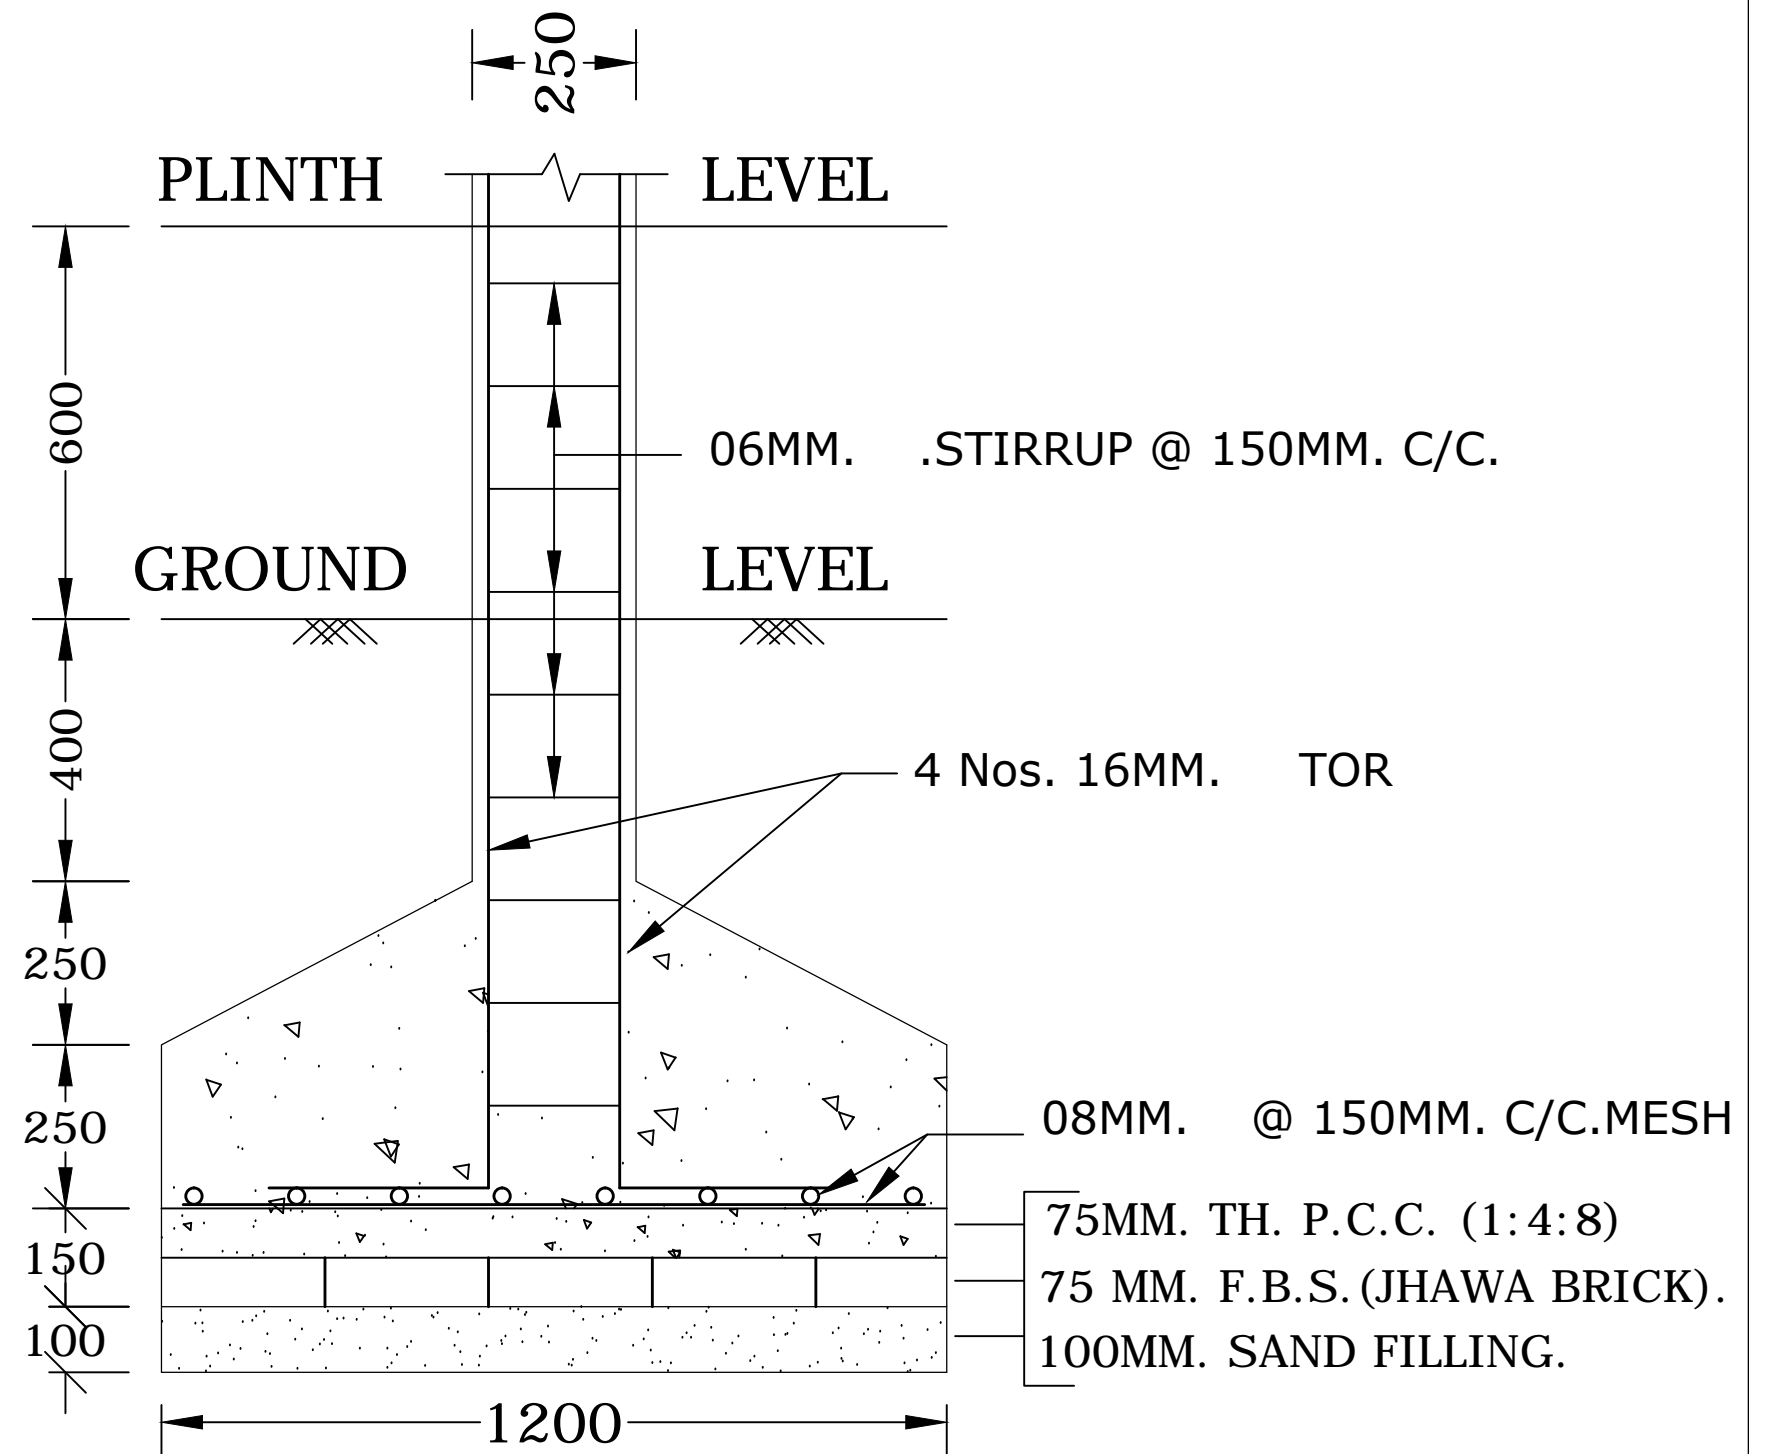

**SECTION**