




Proposal Basic Information	
Proposal File No.	LNP/BI/0018/W09/2019
Owner Name	DR. VIDYA BINOD PRASAD DR. SANJAY PD. MRS. URMILA PD. DR. SMRITI
Khata No	1
Plot No	292, 293, 281
Village Name	Nadia
Use	Mixed
SubUse	Residential Bldg/Apartment

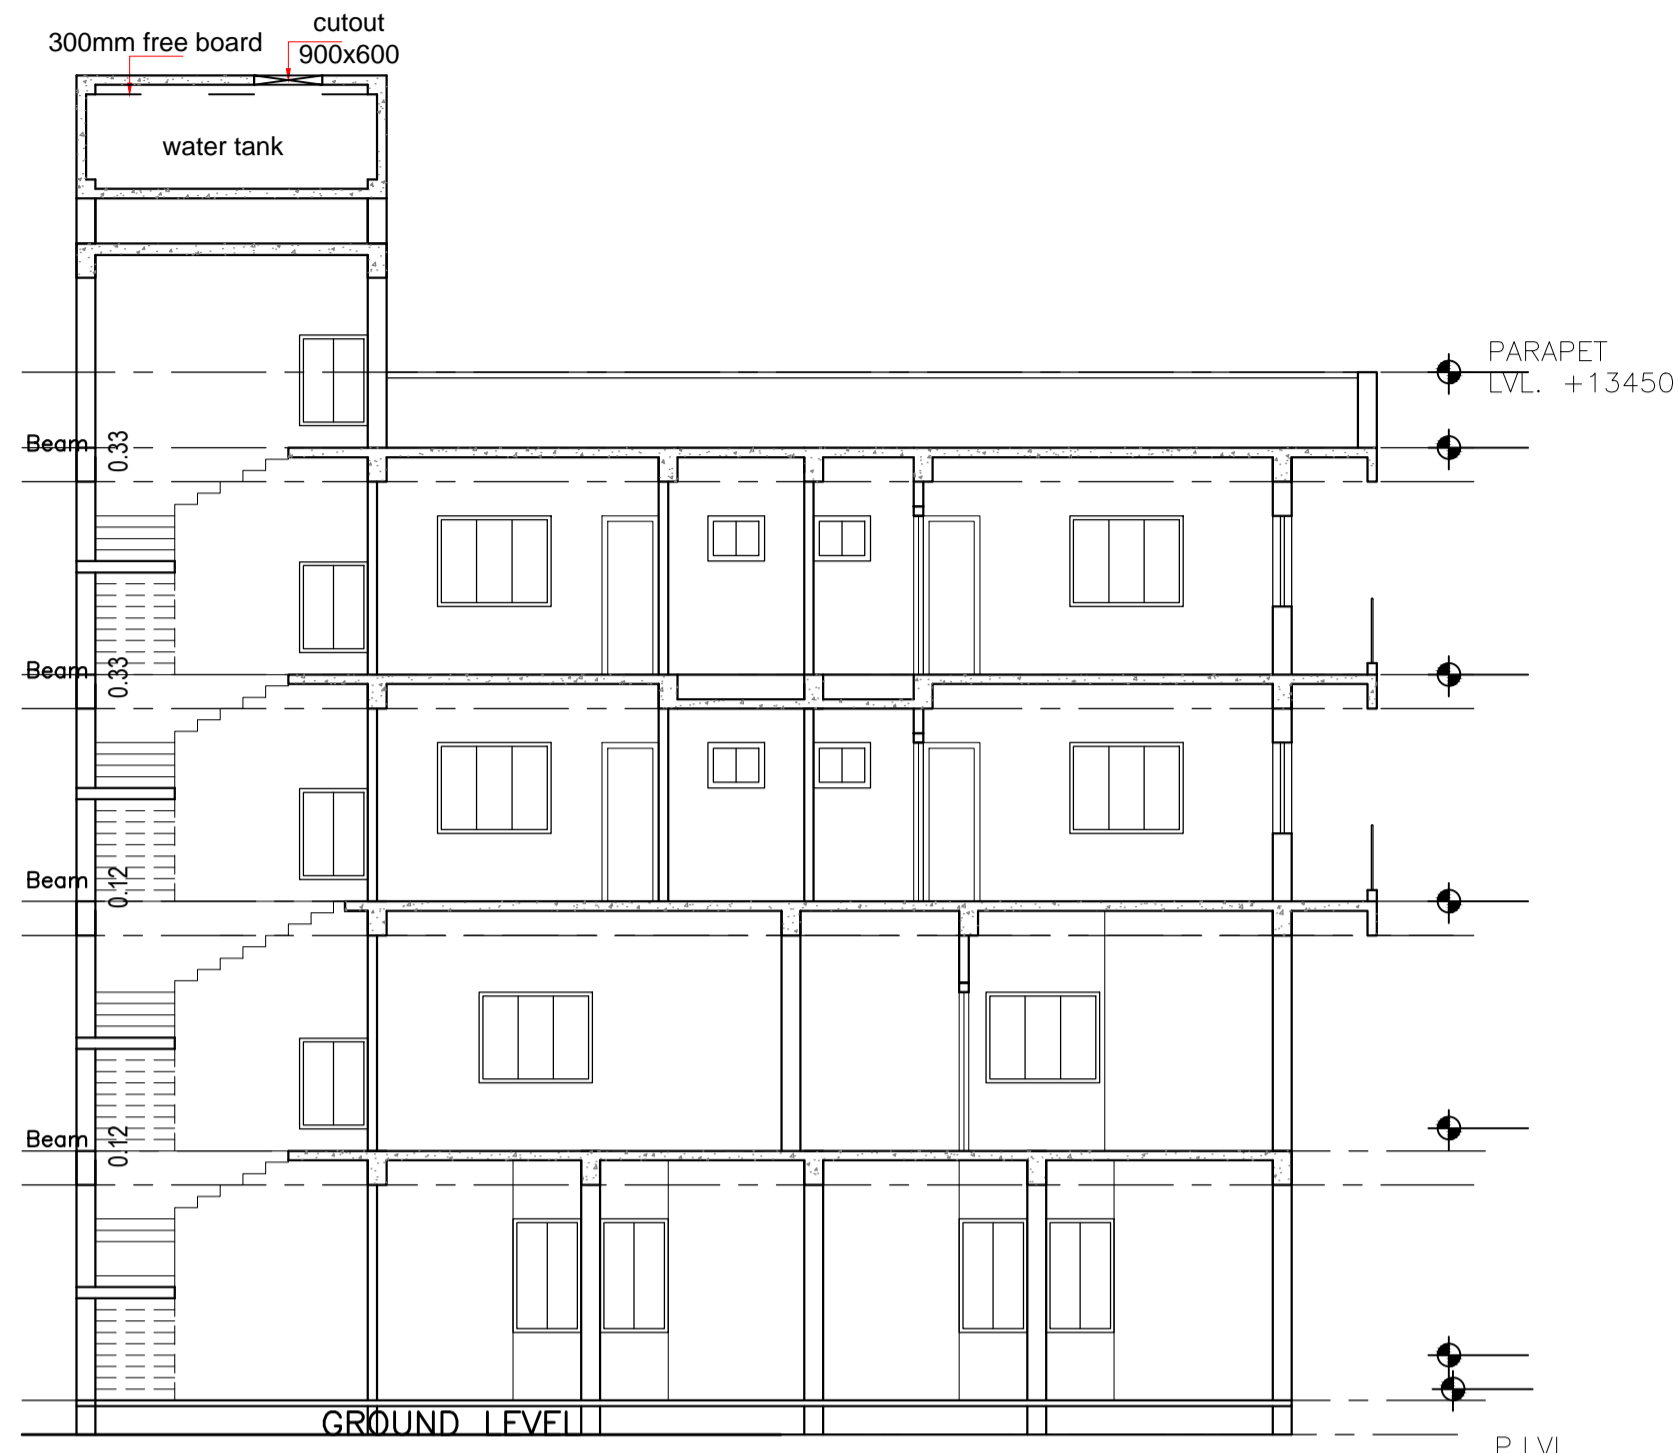


SECTION-X-X'

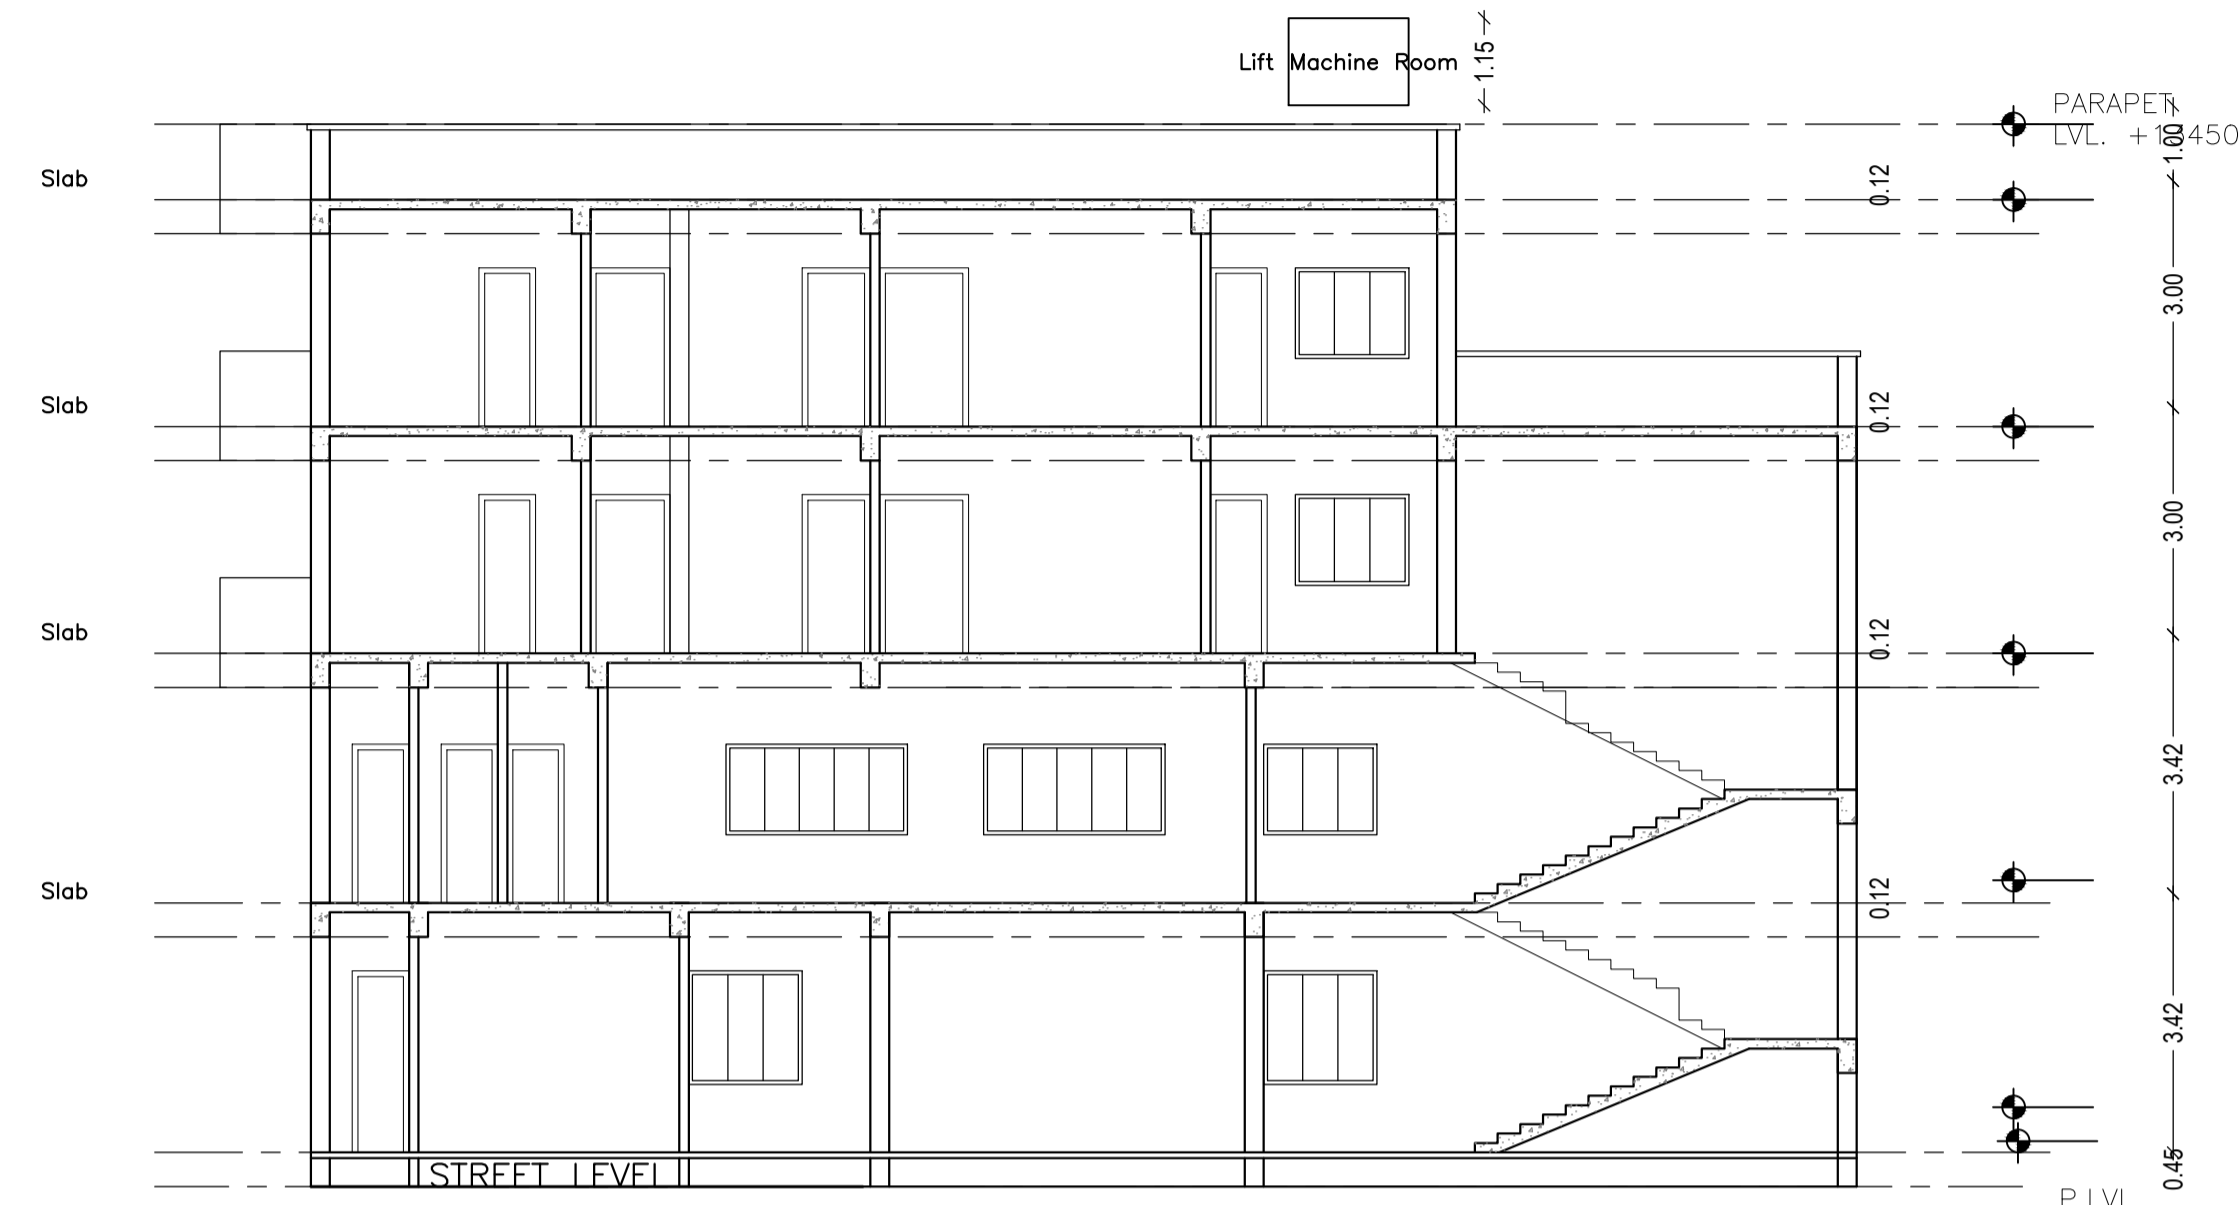

SECTION-Y-Y'

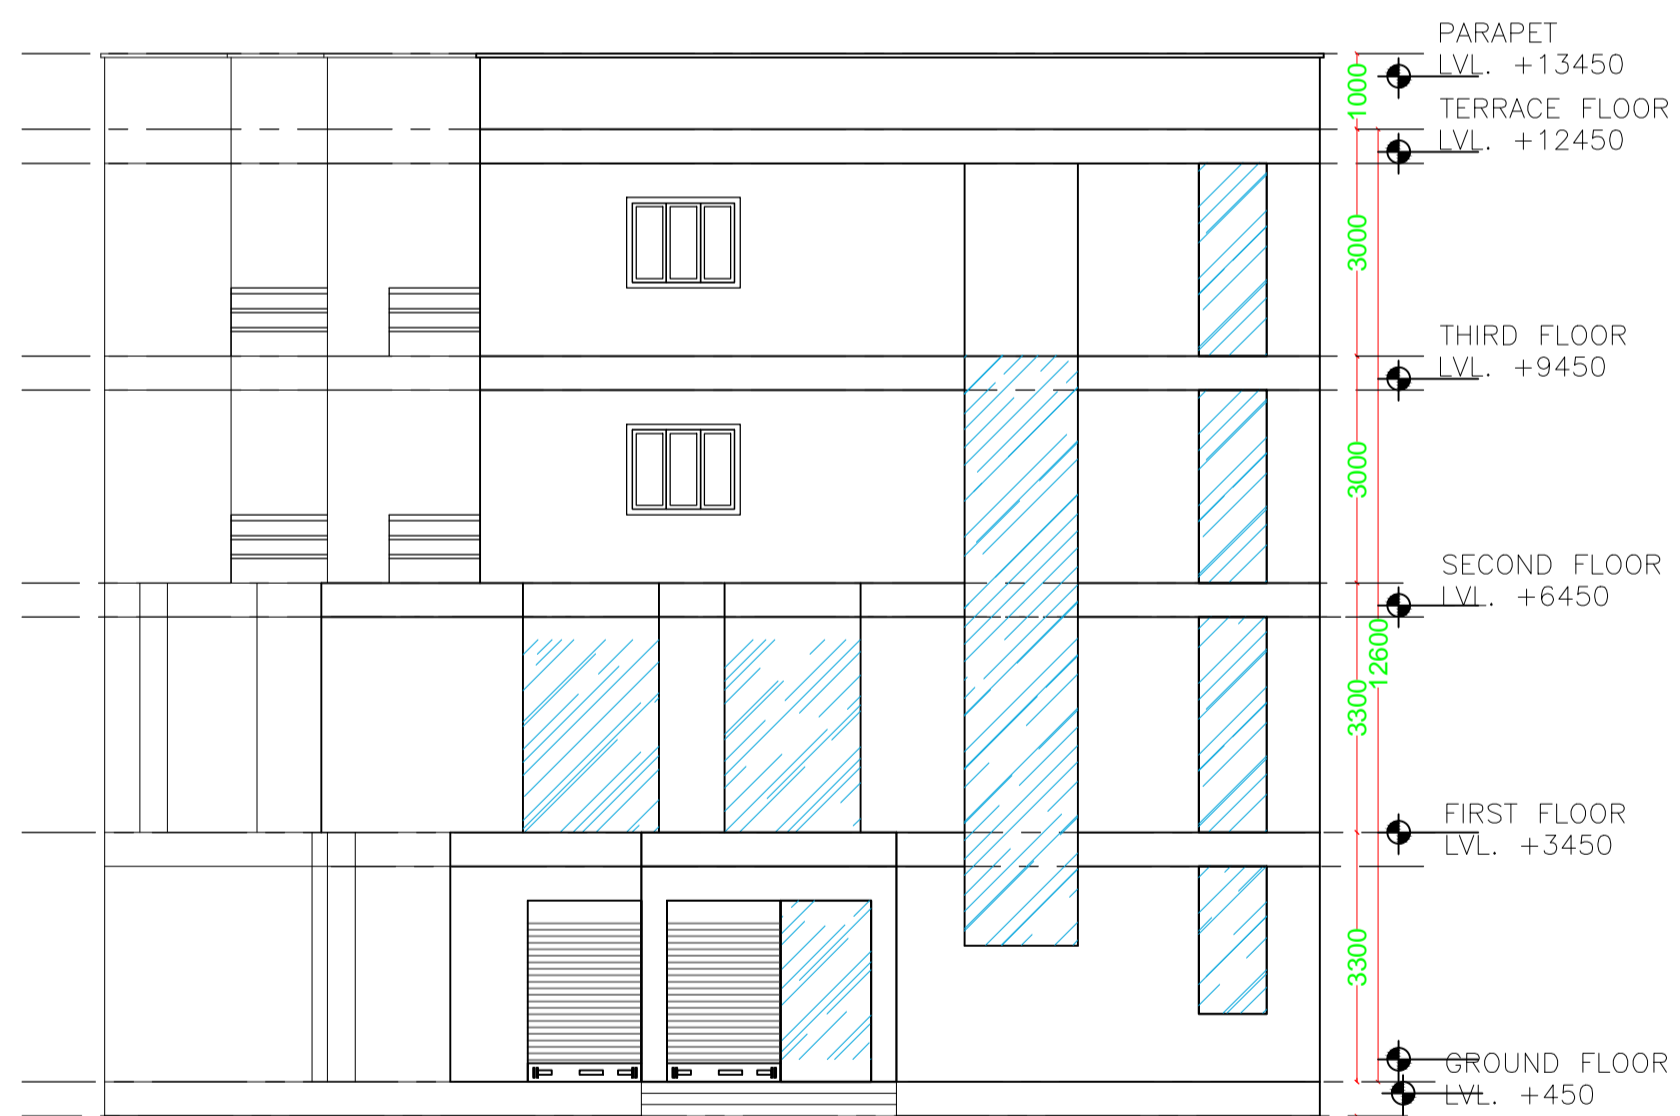

FRONT ELEVATION (SOUTH)

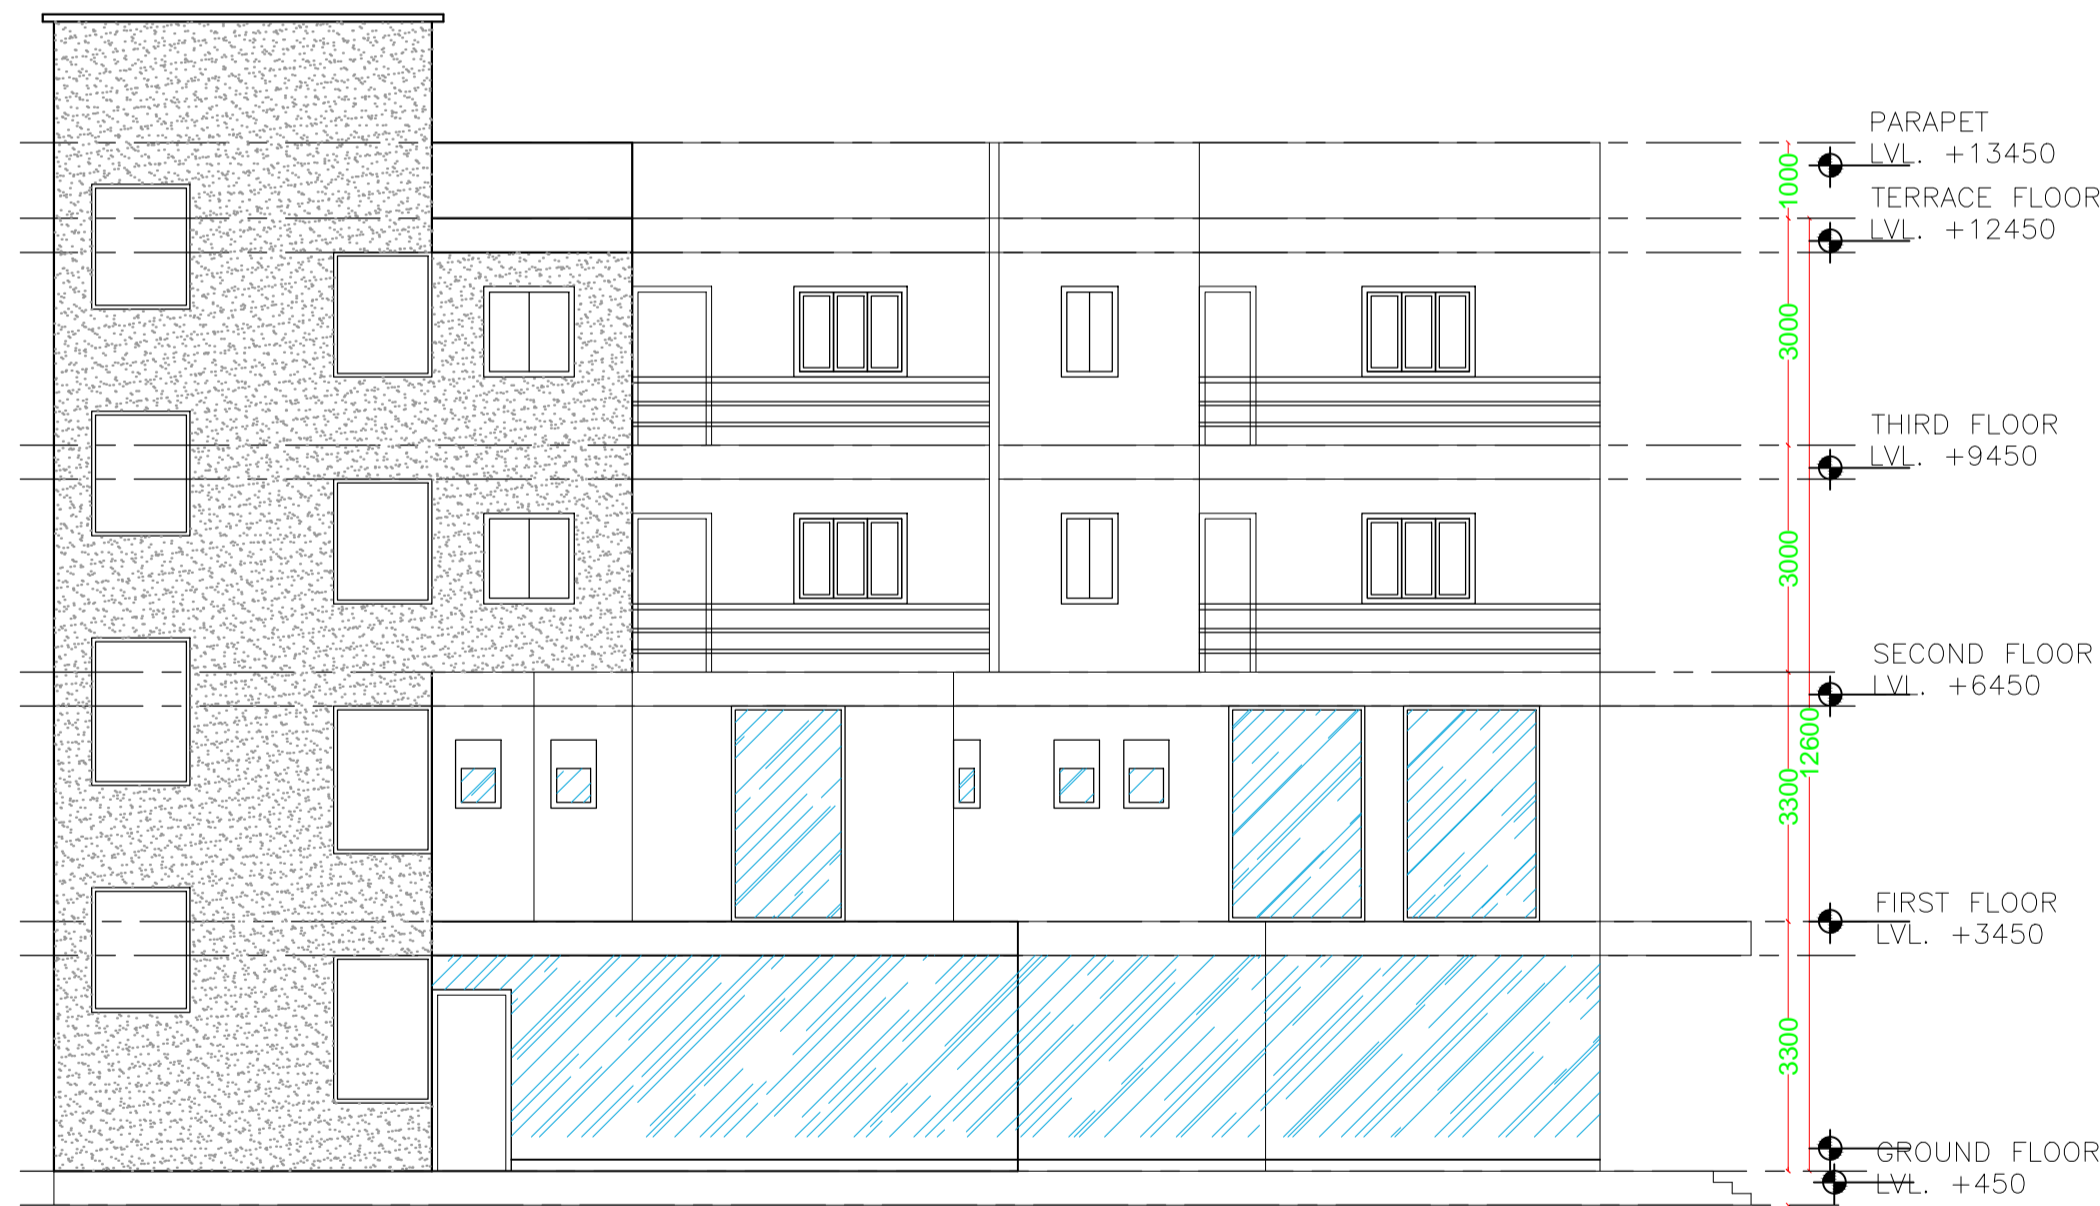

WEST SIDE ELEVATION

LTP NAME AND SIGNATURE	STRUCTURAL ENG'S NAME AND SIGNATURE	BUILDER NAME AND SIGNATURE	DIGITAL SIGNATURE
ANUP KUMAR SINHA LNP/ARC/001/2018			