

6 / HIN / 3 BHK / A - 03 / 09

DRAWING NO.:

SCALE: REFERRED FOR CONSTRUCTION

DATE OF ISSUE:

CHECKED BY: AJAYAN BHEAV

DRAWN BY: *[Signature]*

APPROVED BY: *[Signature]*

PROJECT: PROPOSED 3 BHK RESIDENTIAL BUILDING

LOCATION: COMPLEX, AT HINDALCO CAMPUS,

LOHARDAGA, JHARKHAND.

PH: 2220258, E-MAIL: *[Email]*

GRID consultants

2ND FL, ROSHA TOWERS, MAIN ROAD, RAJCHOL

REVISION: DATE: DESCRIPTION: DRAWN BY: SIGNATURE:

D01 29/04/09

REVISION: DATE: DESCRIPTION: DRAWN BY: SIGNATURE:

D02 29/04/09

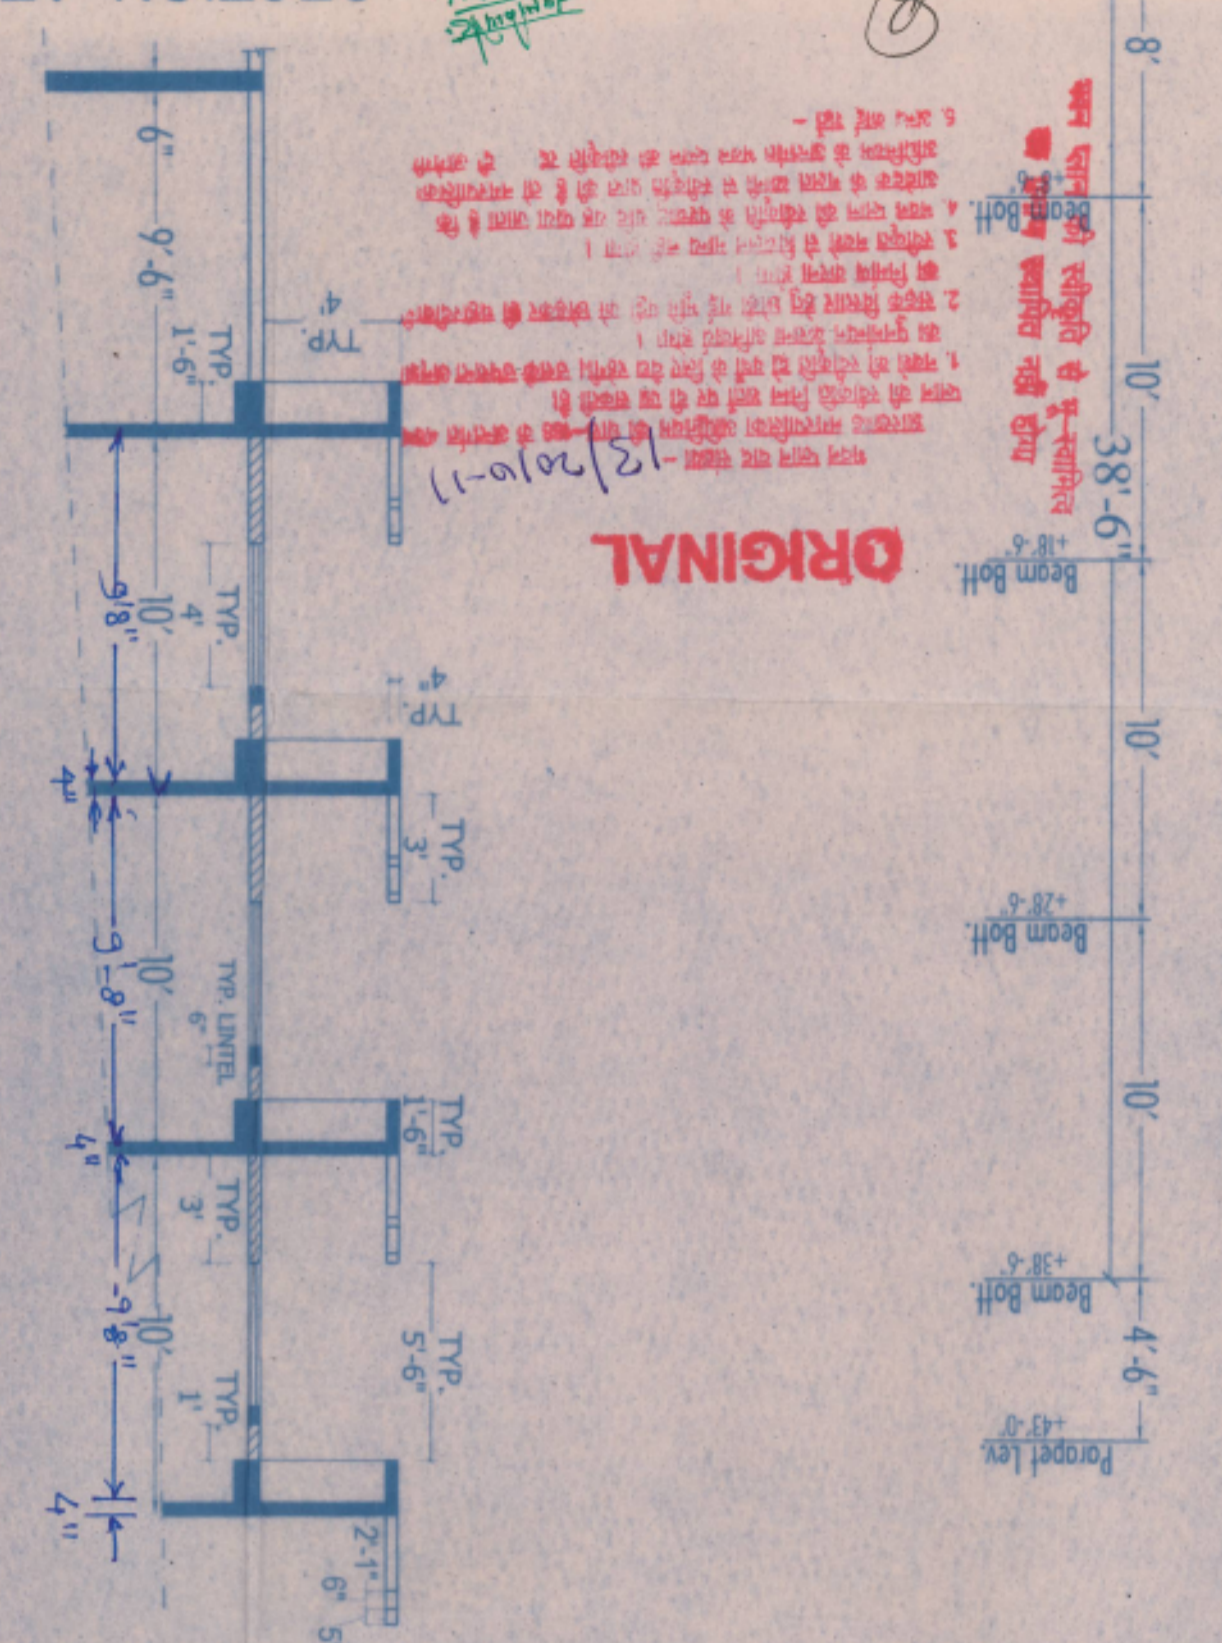

ORIGINAL

*[Handwritten notes and signatures]*

M.K.D - A&D SIDE ELEVATION

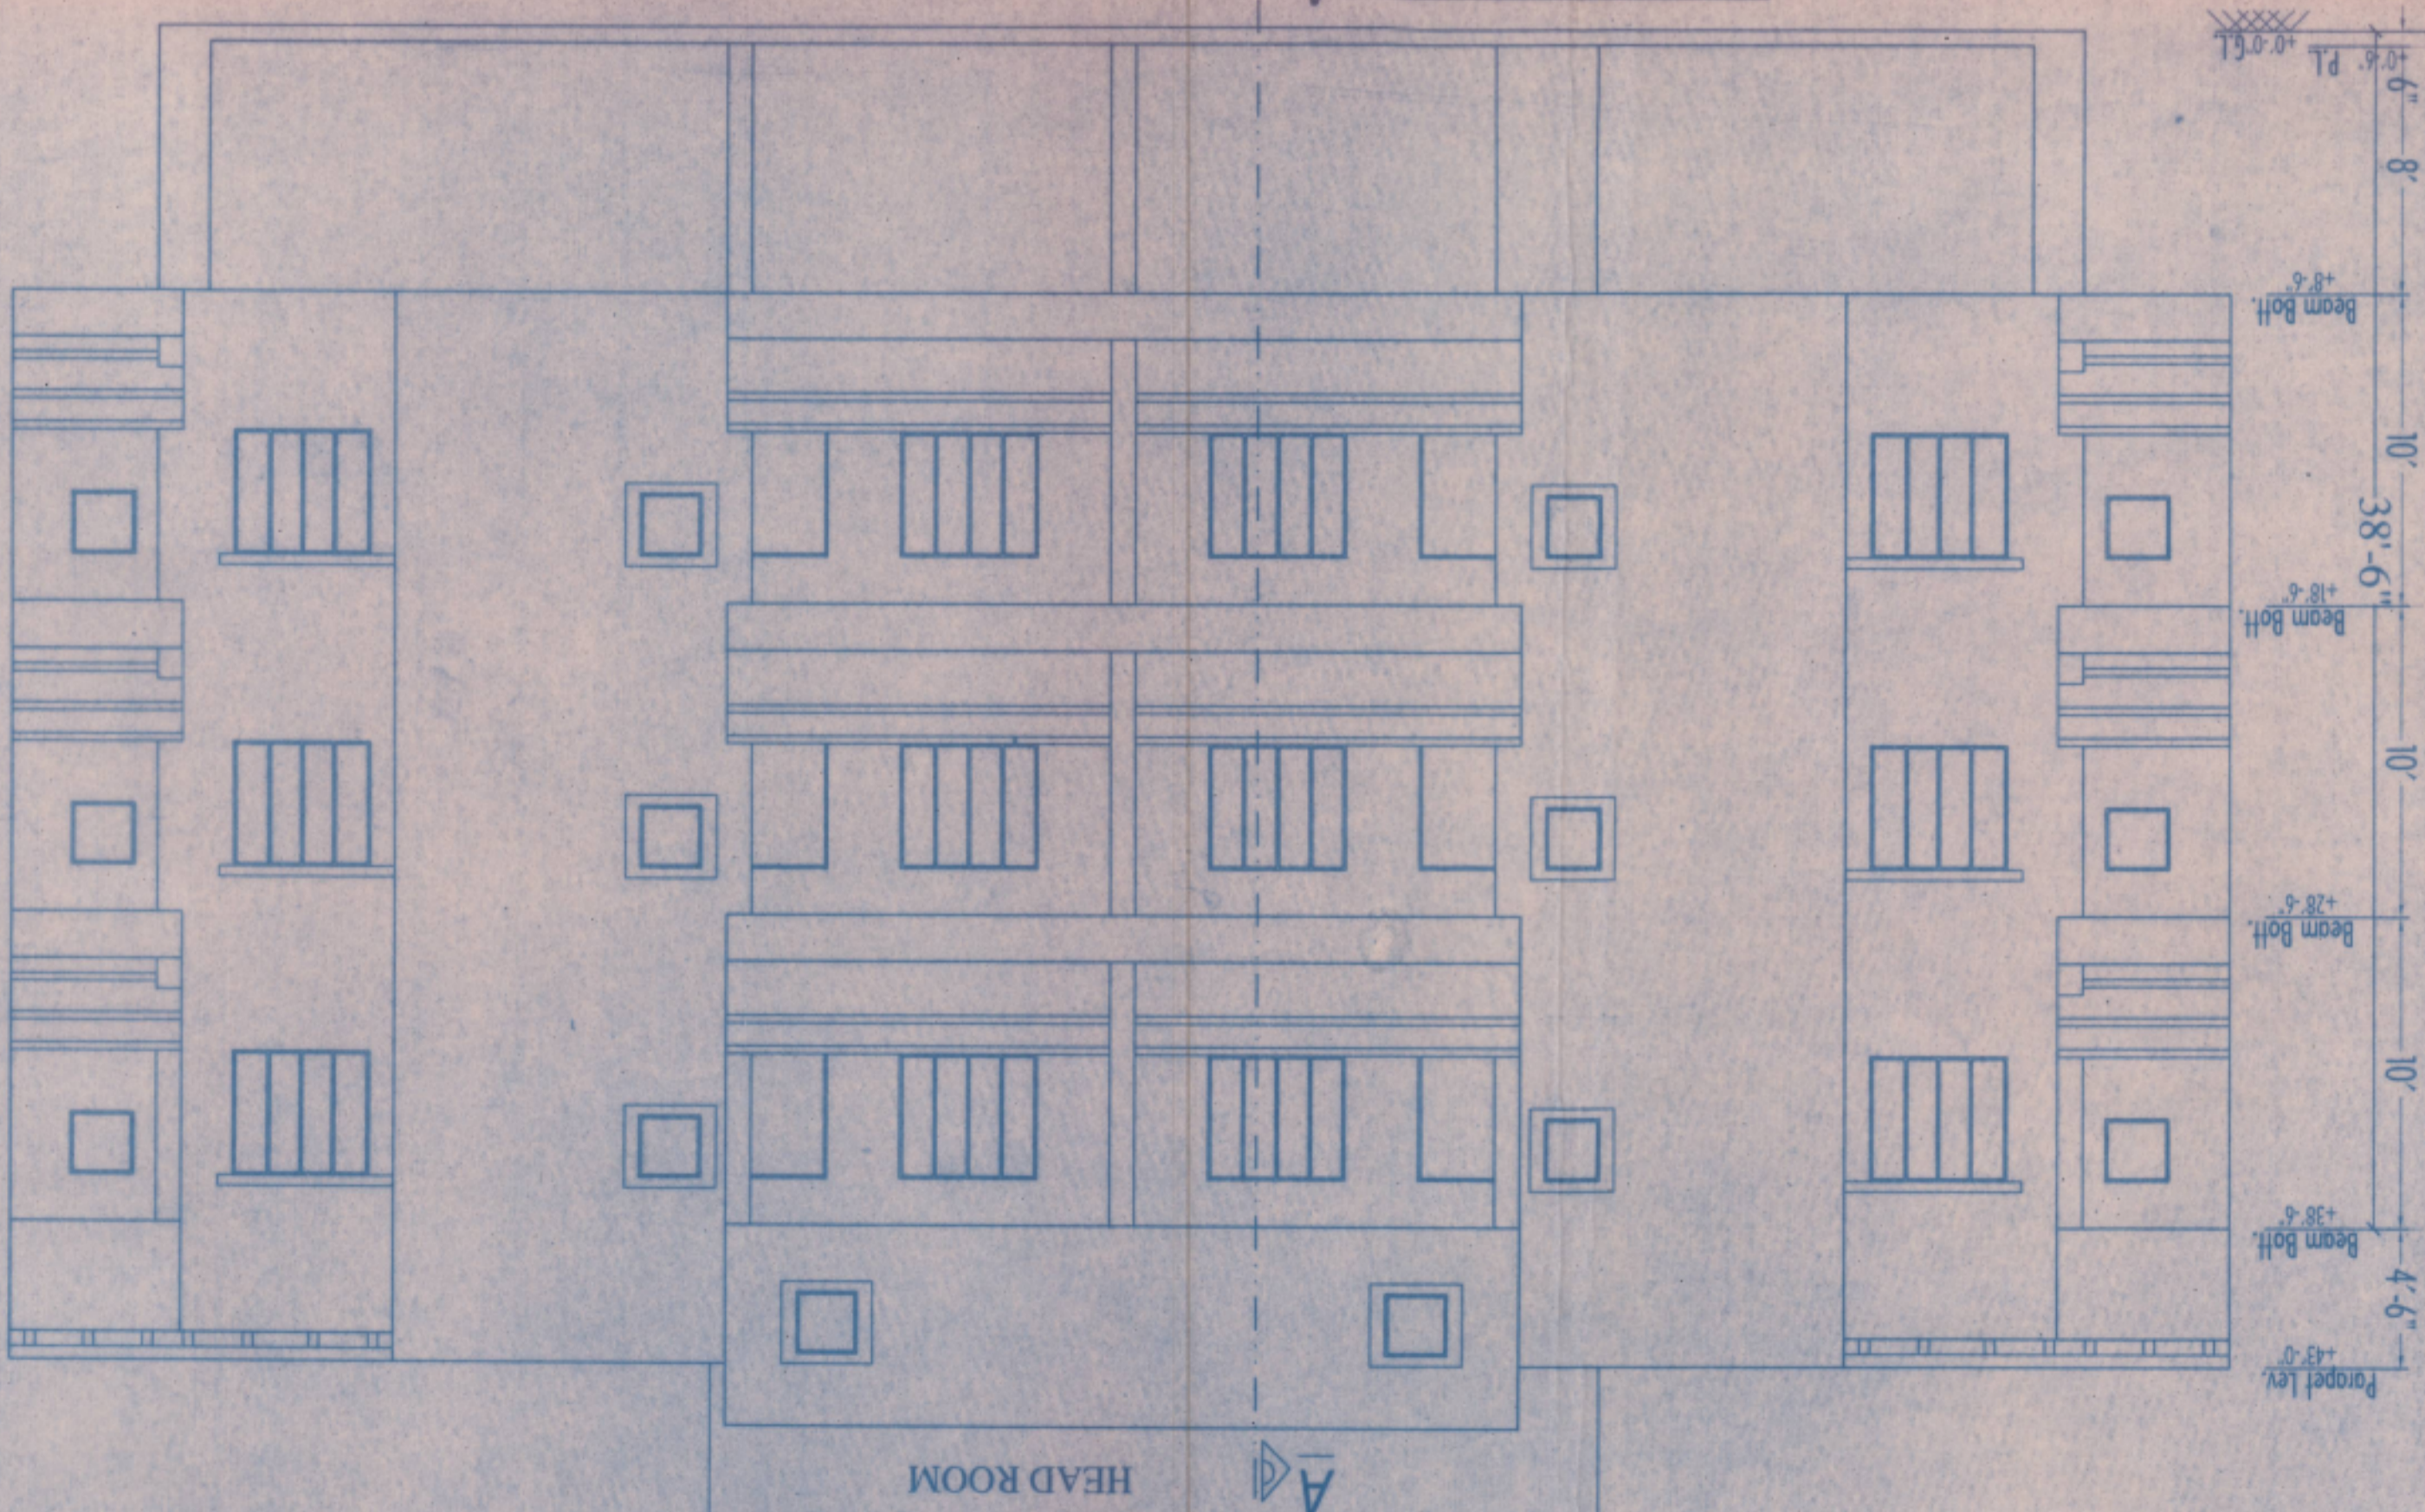


HEAD ROOM

M.K.D - B&C SIDE ELEVATION



MACHINE ROOM

SECTION AT X-X

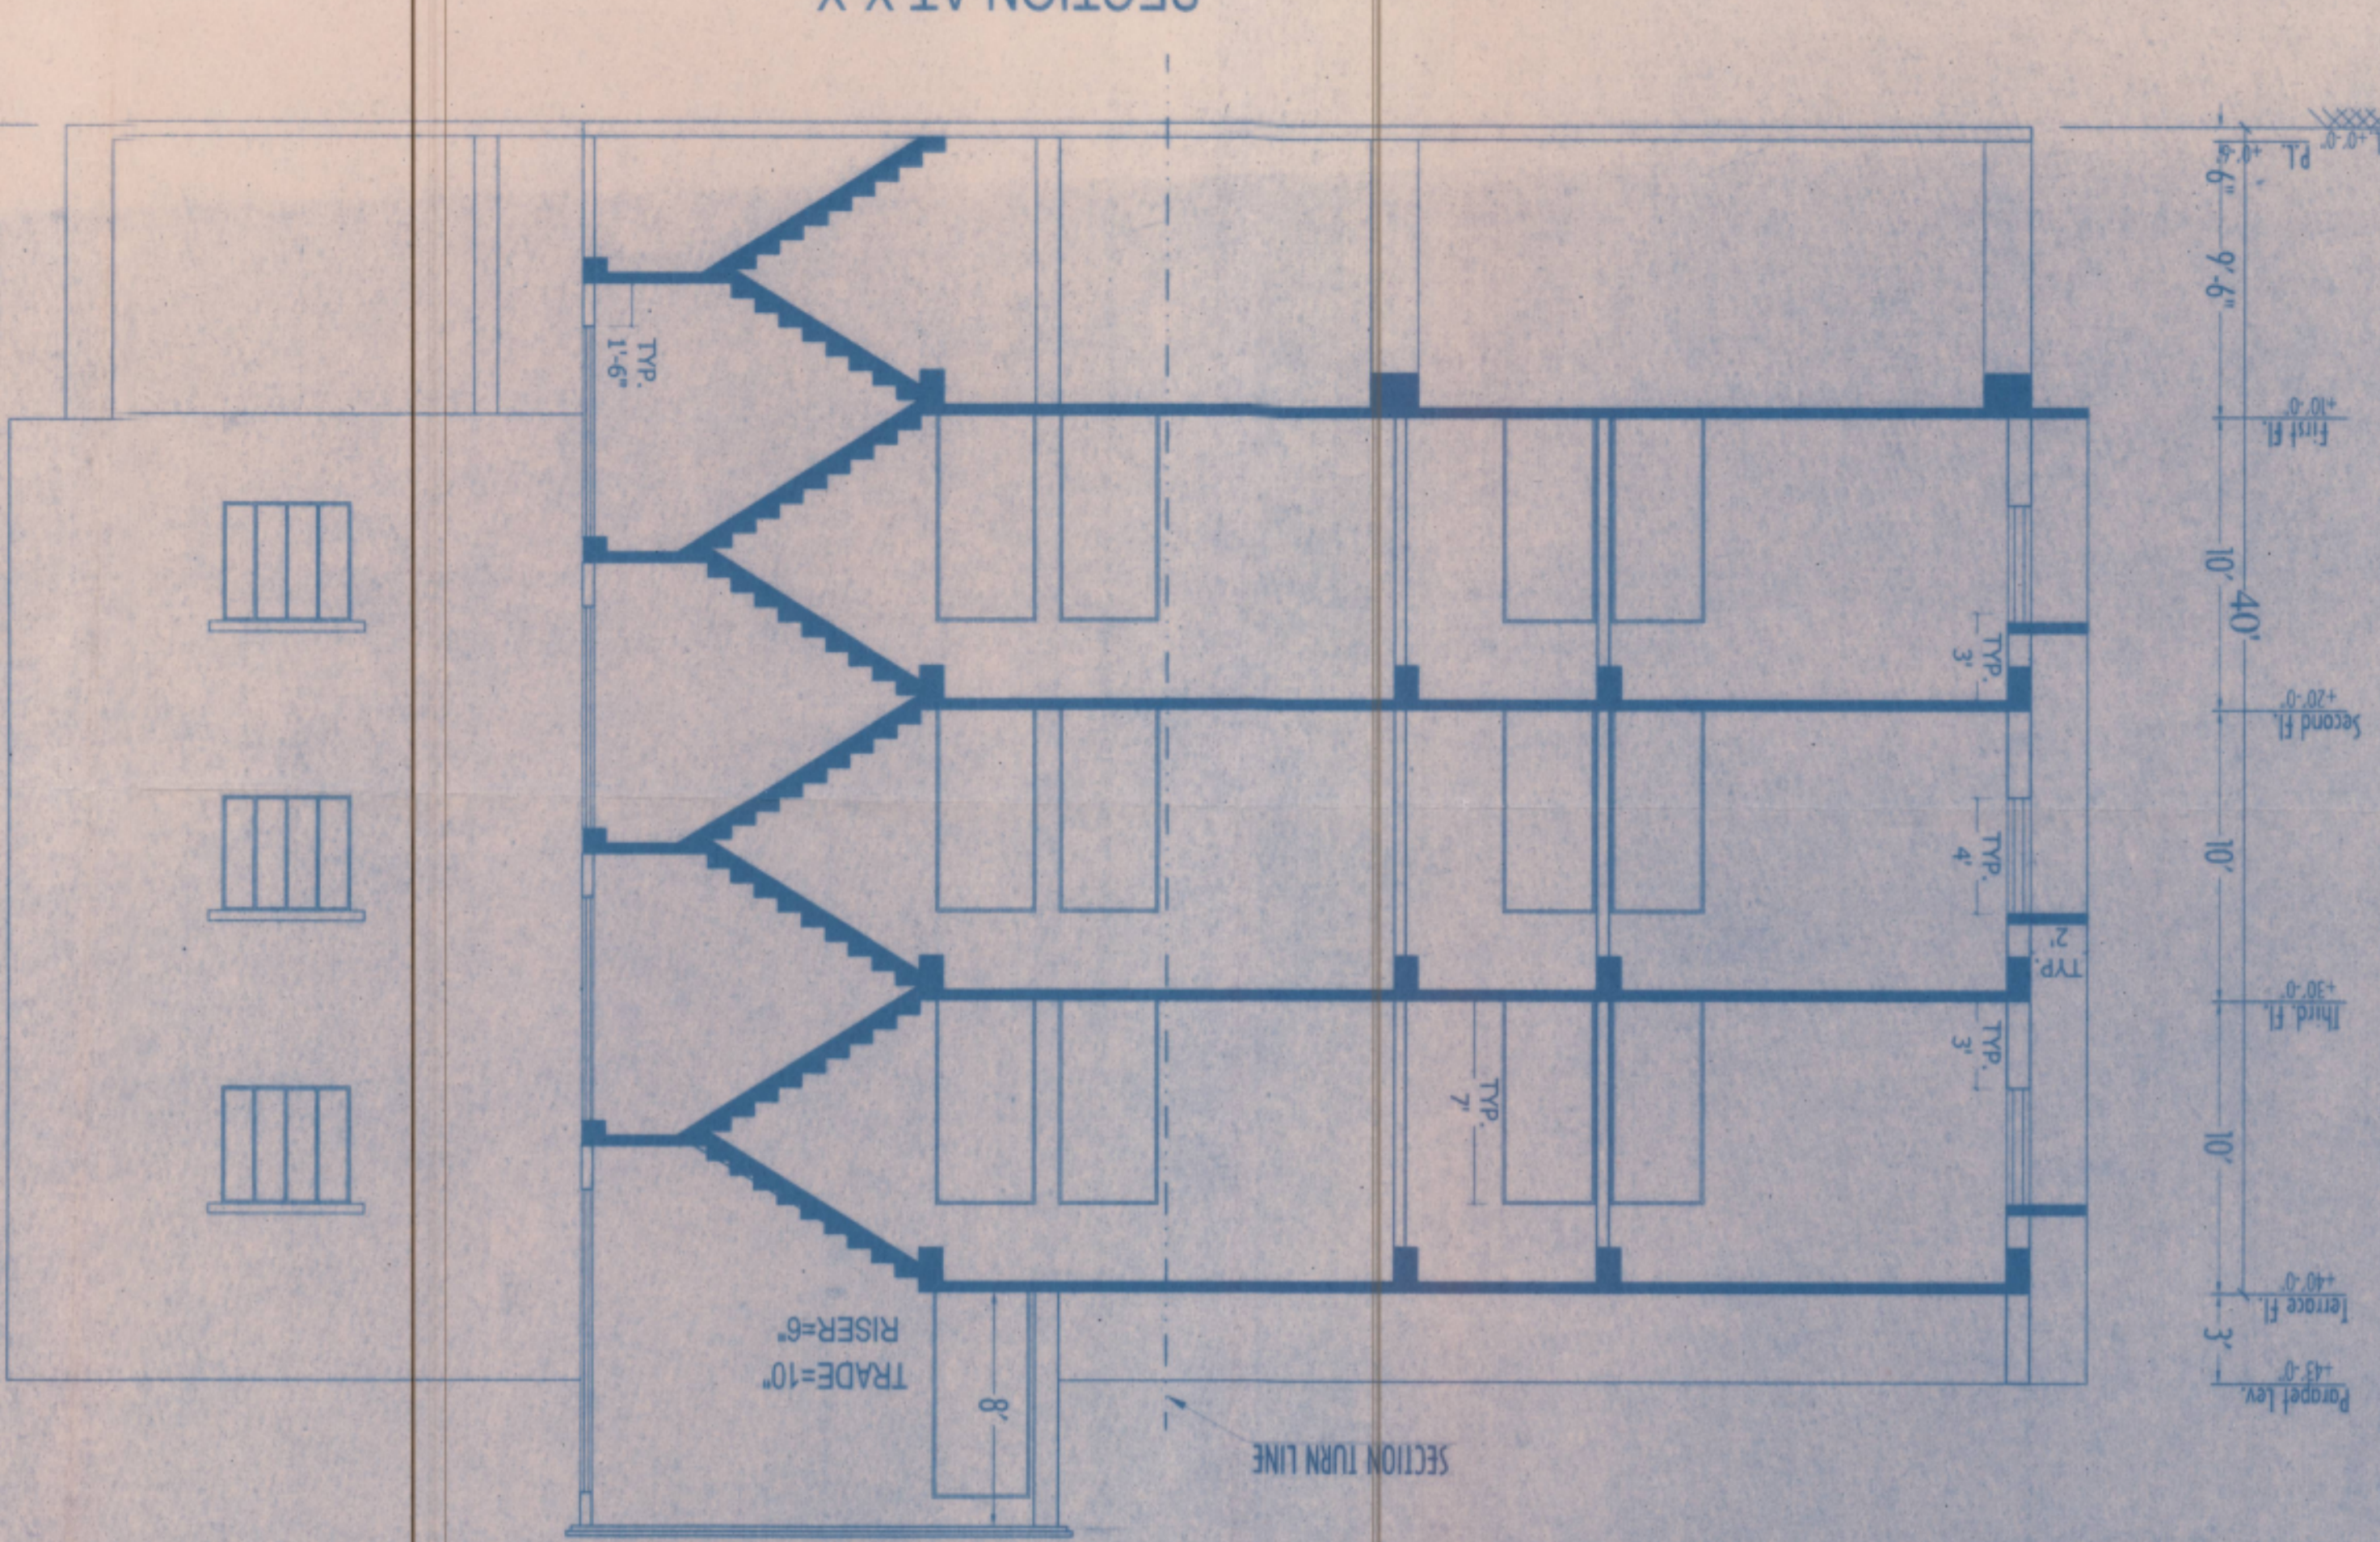

RISE=6"

TRADE=10"

SECTION TURN LINE