
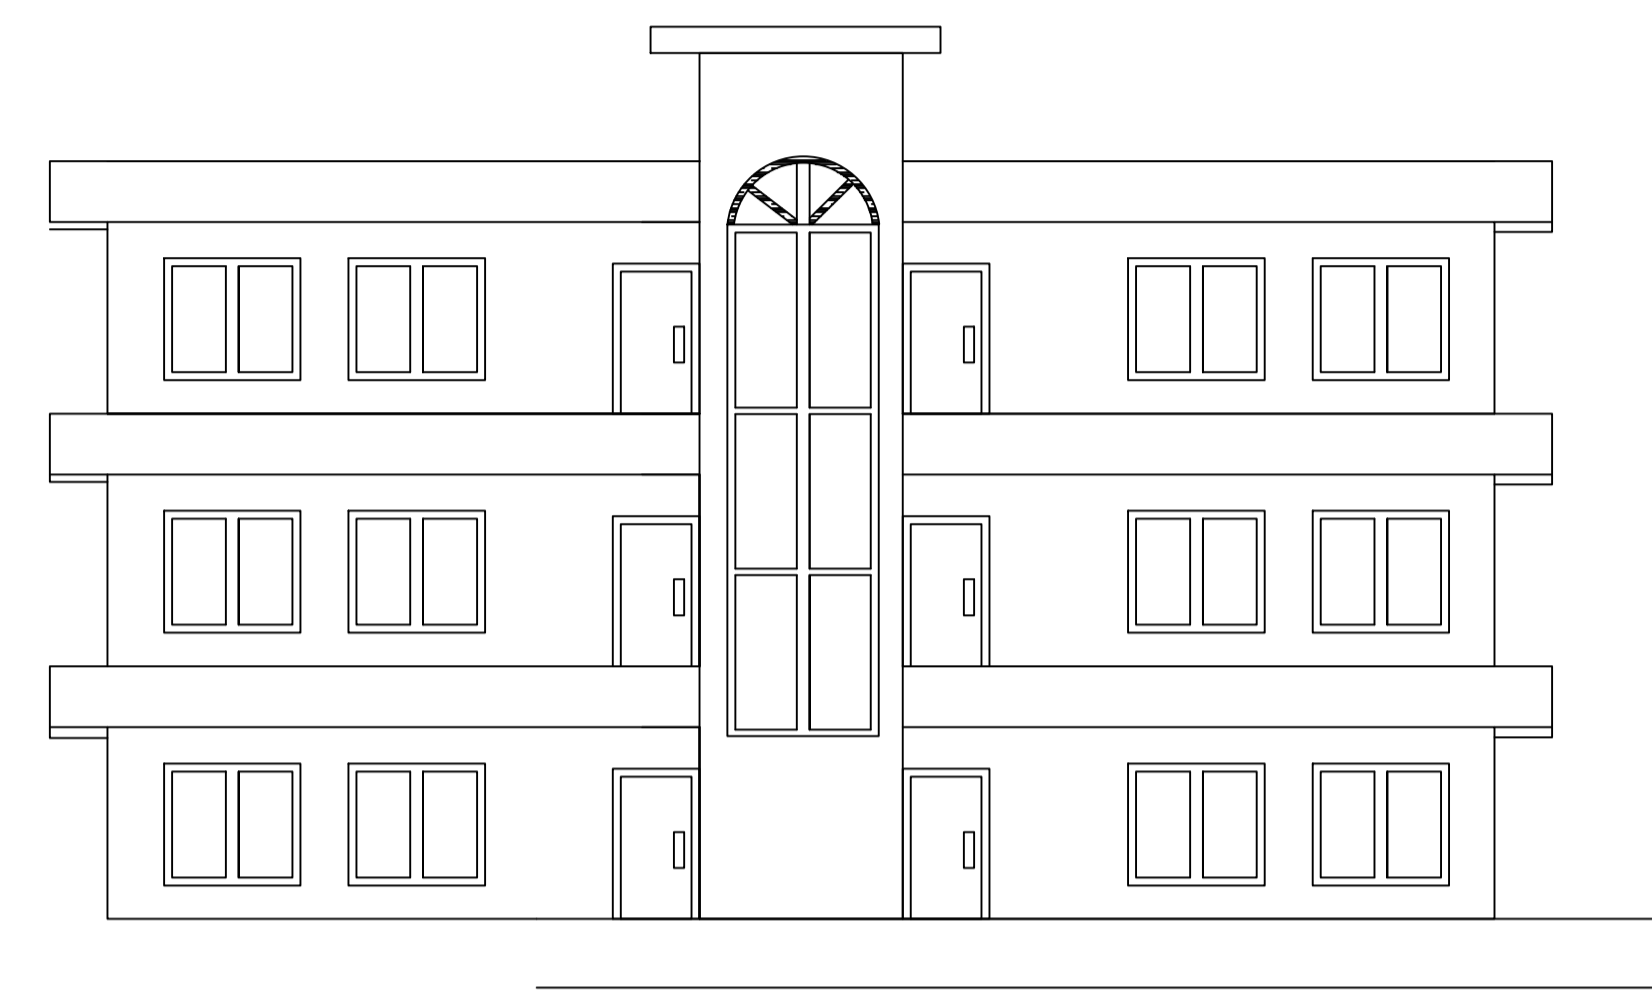


Proposal Basic Information

Proposal File No.	MNNP/BP/0152/W33/2021
Owner Name	GEETA DEVI
Khata No	65
Plot No	1384
Village Name	Nabaloli
Use	Residential
SubUse	Bungalow/ Dwelling / Non Apartment

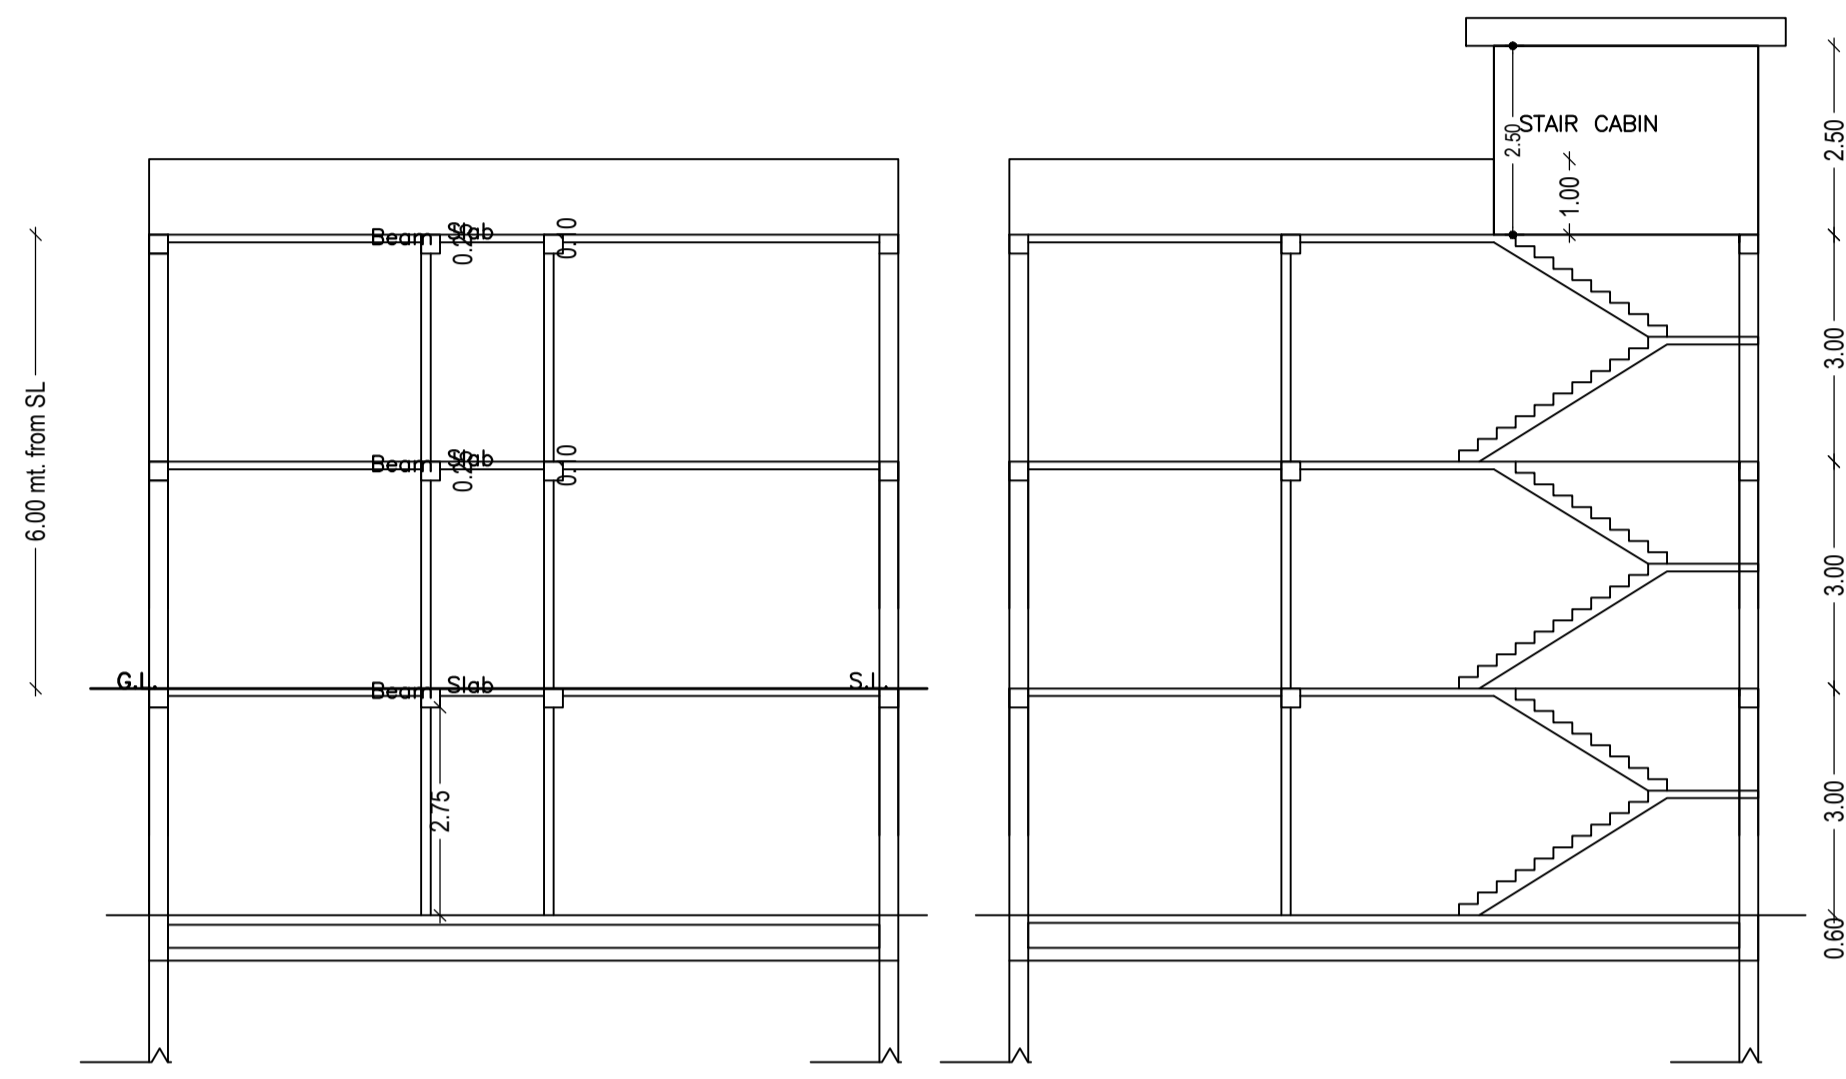

Building :A (BUILDING)

Floor Name	Total Built Up Area (Sq.mt.)	Deductions (Area in Sq.mt.)	Proposed FAR Area (Sq.mt.)	Add Area In FAR (Sq.mt.)	Total FAR Area (Sq.mt.)	Total Consumed Additional FAR Area (Sq.mt.)	Tnmt.(No.)
Basement Floor	152.97	127.32	0.00	7.66	7.66	7.66	00
Ground Floor	152.97	0.00	152.97	0.00	152.97	152.97	01
First Floor	140.85	0.00	140.85	0.00	140.85	140.85	01
Terrace Floor	0.00	0.00	0.00	0.00	0.00	0.00	00
Total	446.79	127.32	293.82	7.66	301.48	301.48	02
Total Number of Same Buildings	1						
Total	446.79	127.32	293.82	7.66	301.48	301.48	02

SCHEDULE OF DOOR:







BUILDING NAME	NAME	LENGTH	HEIGHT	NOS
A (BUILDING)	D	0.90	2.10	02

SCHEDULE OF WINDOW/VENTILATION:

BUILDING NAME	NAME	LENGTH	HEIGHT	NOS
A (BUILDING)	W	1.80	1.20	23

UnitBUA Table for Building :A (BUILDING)

FLOOR	Name	UnitBUA Type	UnitBUA Area	Carpet Area	No. of Rooms	No. of Tenement
GROUND FLOOR PLAN	SPLIT B	FLAT	143.79	142.81	1	1
FIRST FLOOR PLAN	SPLIT C	FLAT	131.67	130.69	1	1
Total	-	-	275.46	273.50	2	2

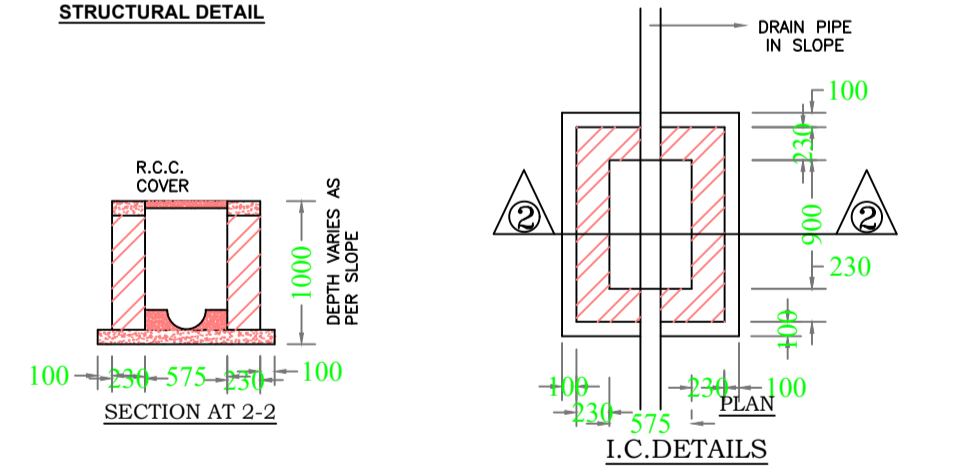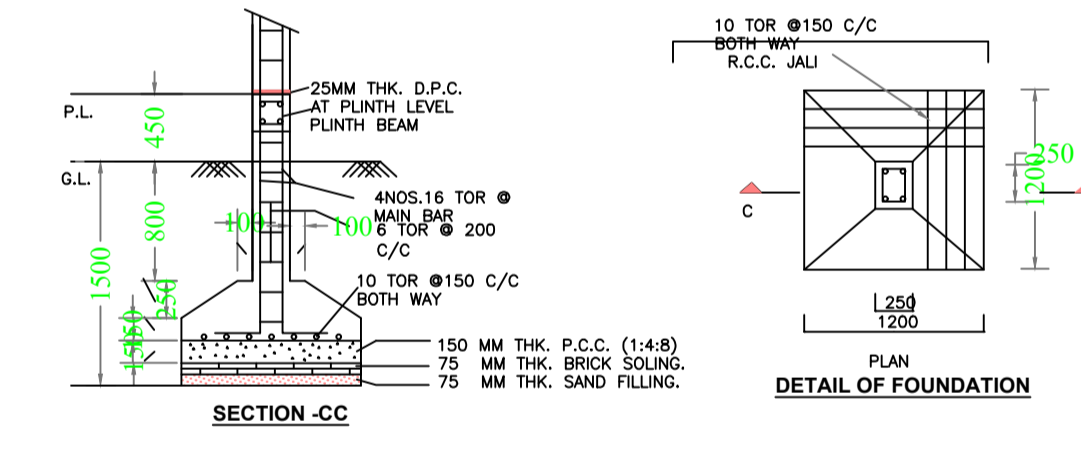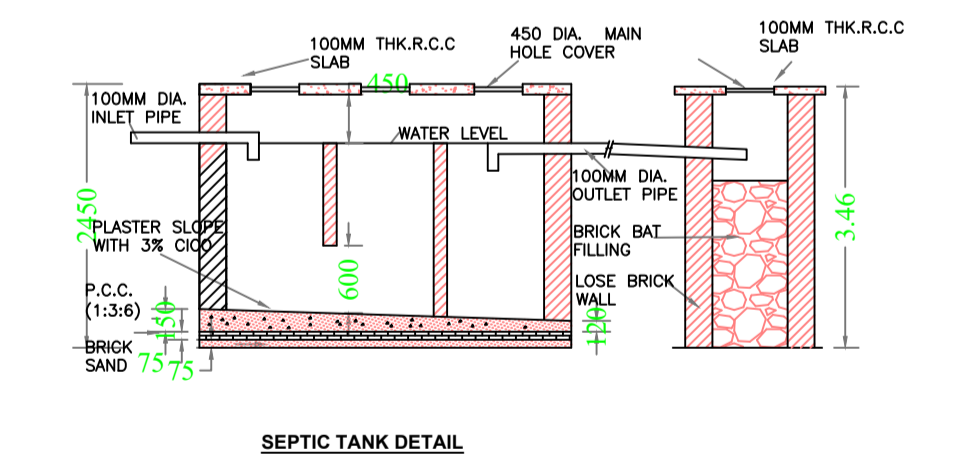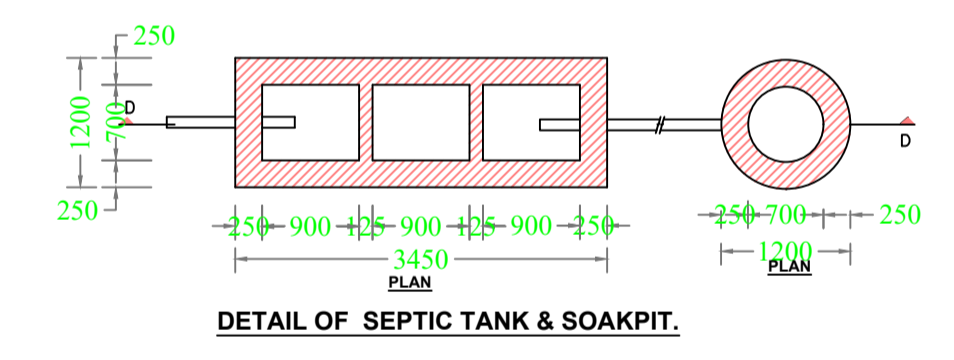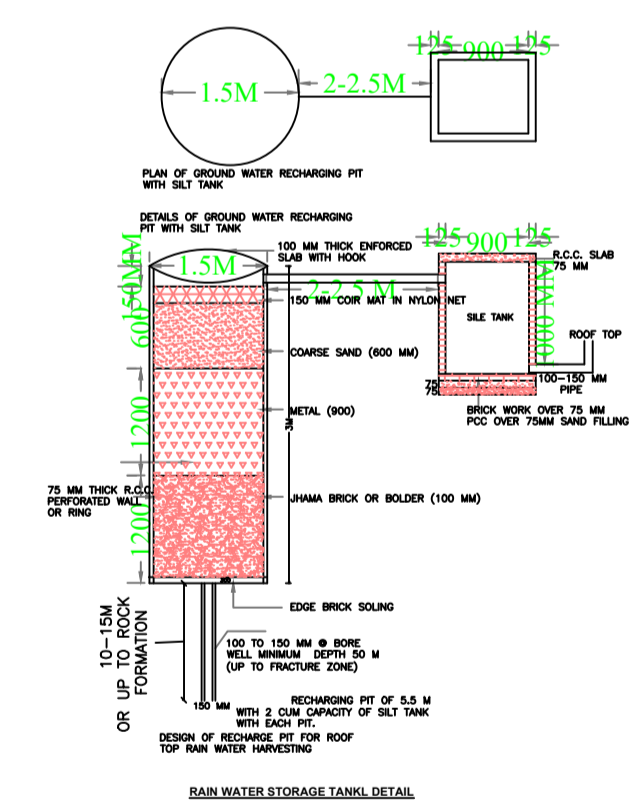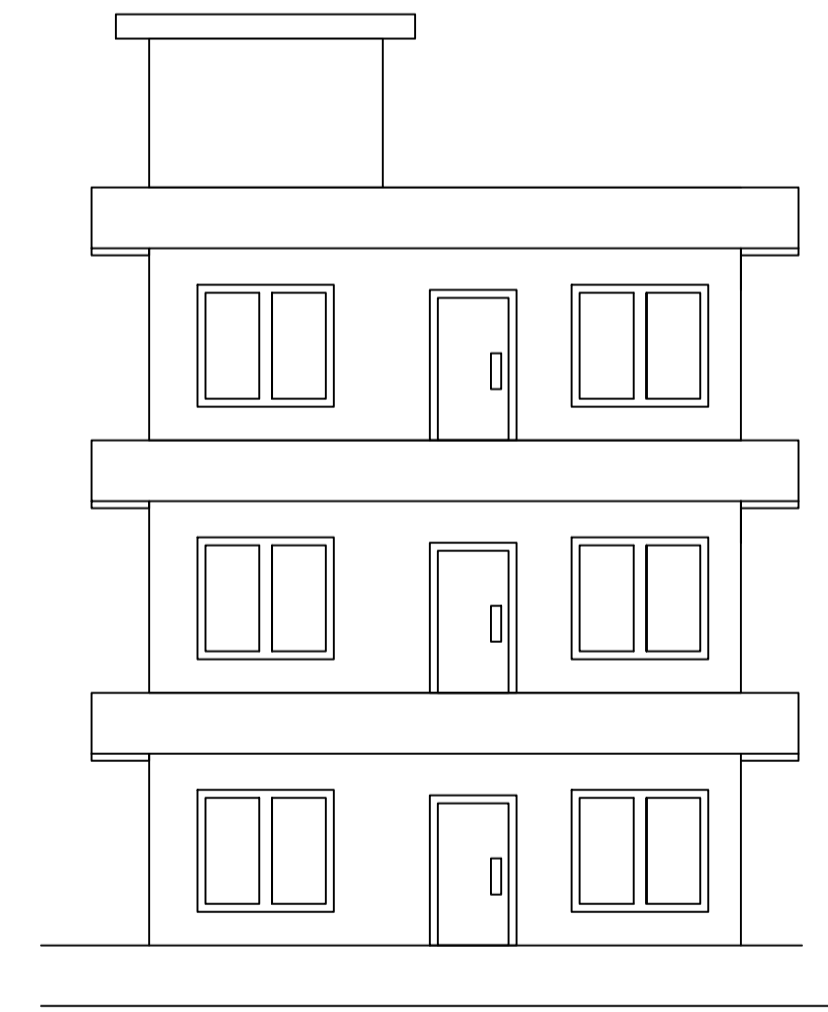

LTP NAME AND SIGNATURE	STRUCTURAL ENG'S NAME AND SIGNATURE	BUILDER NAME AND SIGNATURE	DIGITAL SIGNATURE
RANJIT KUMAR MNNP/ENG/0001/2016			