
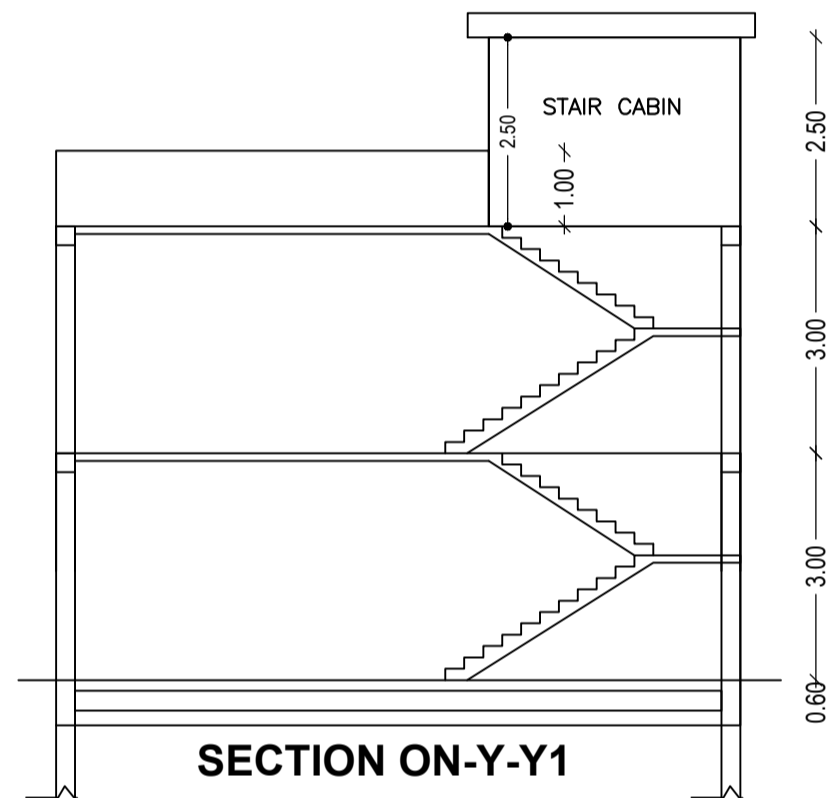
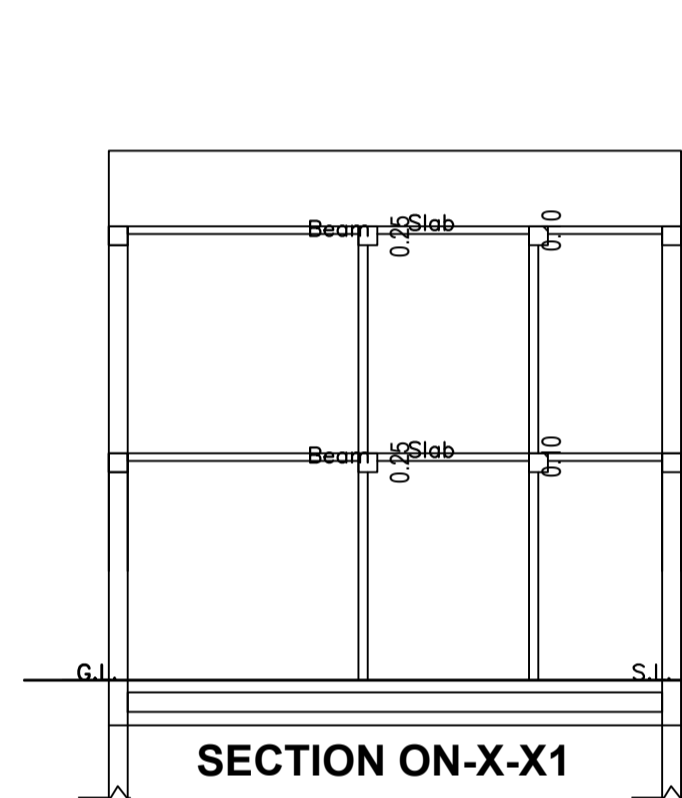
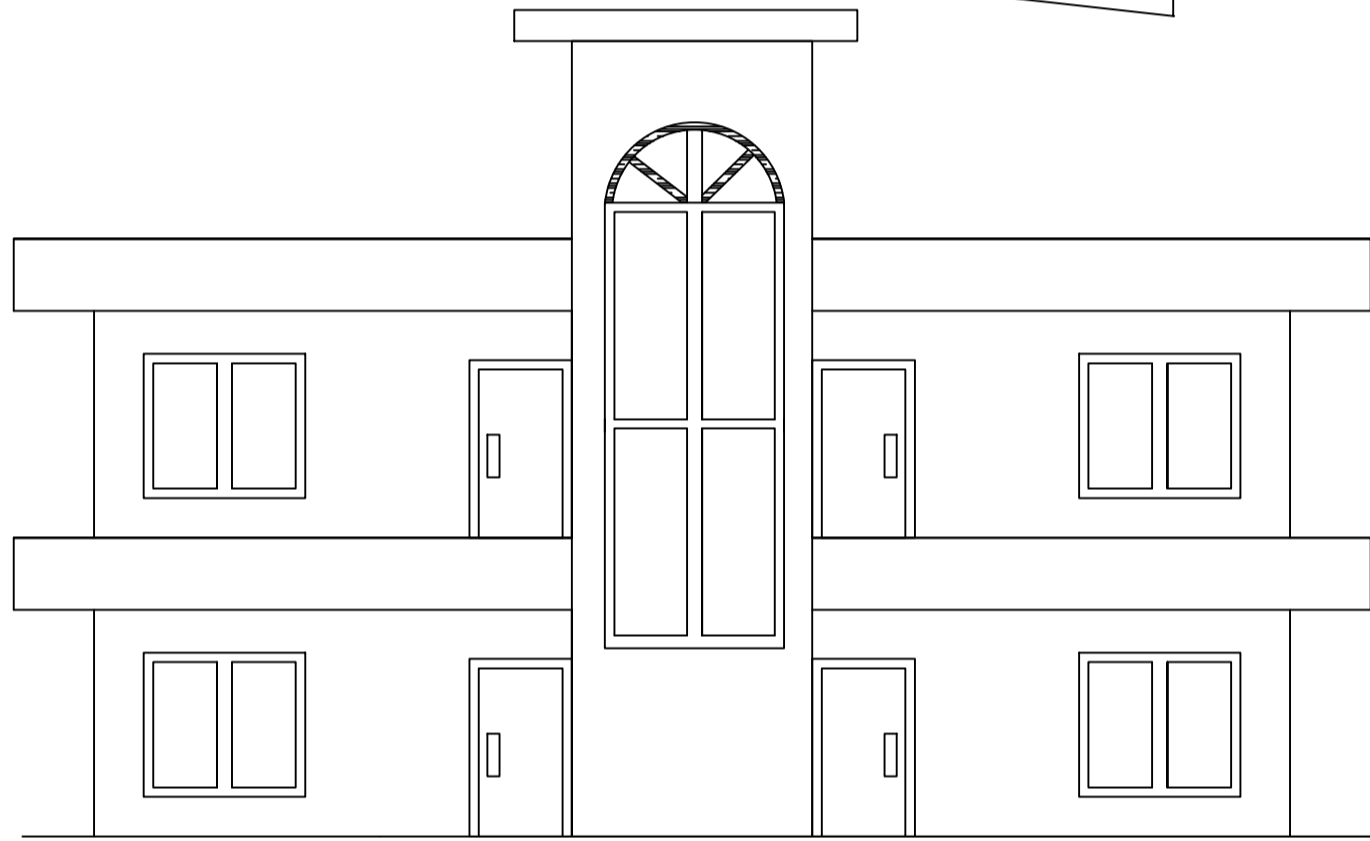
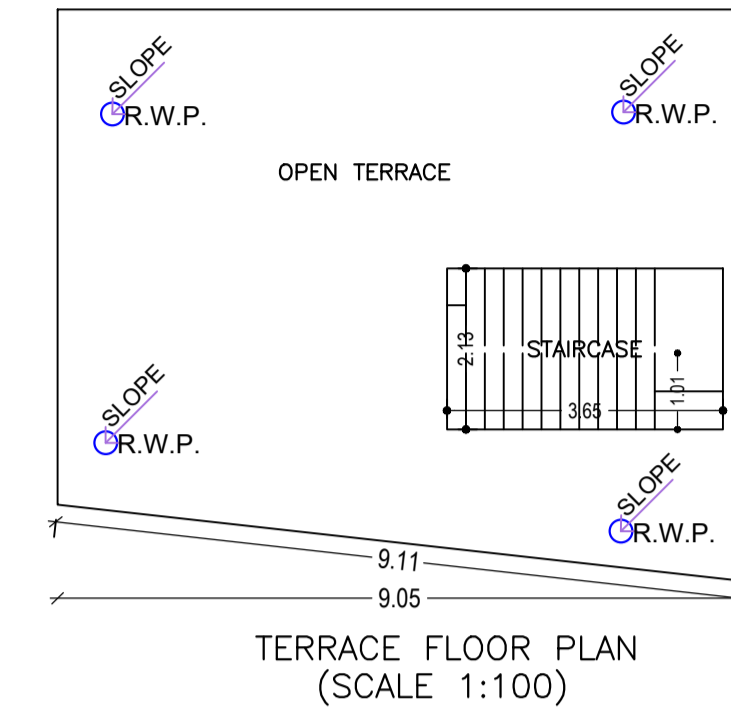
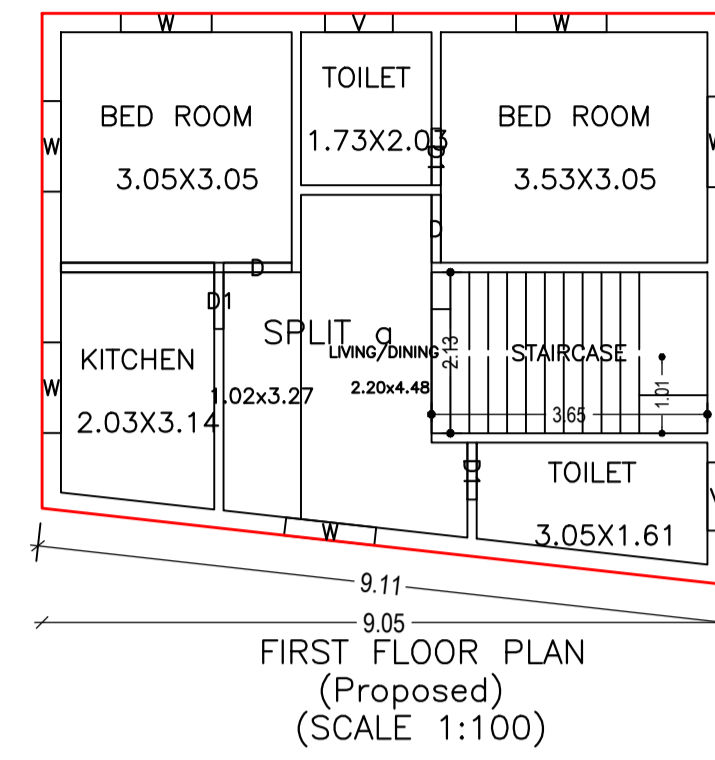
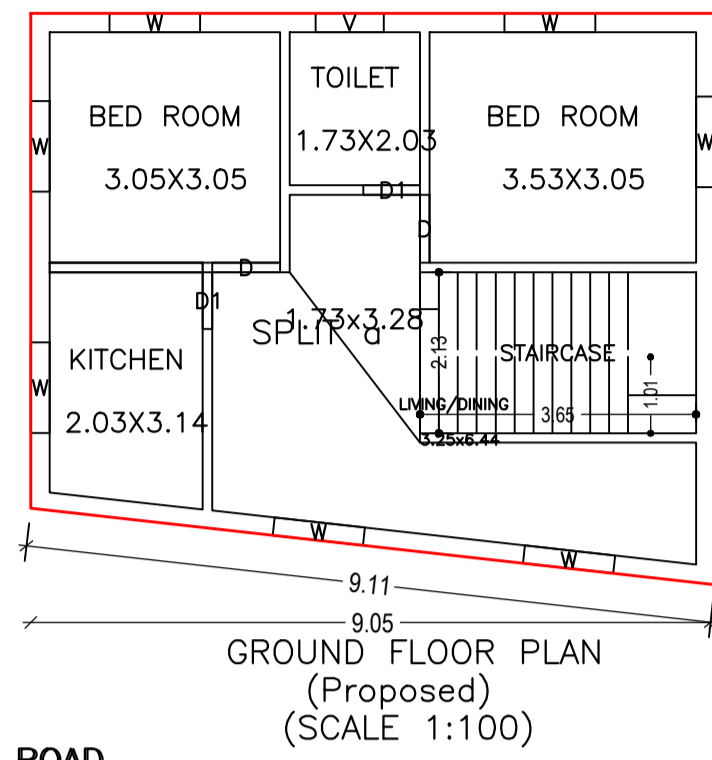


Proposal Basic Information	
Proposal File No.	MNNP/BI/0166/W18/2021
Owner Name	SUSHMA KUMARI
Khata No	183
Plot No	1629
Village Name	Rodma
Use	Residential
SubUse	Bungalow/ Dwelling / Non Apartment

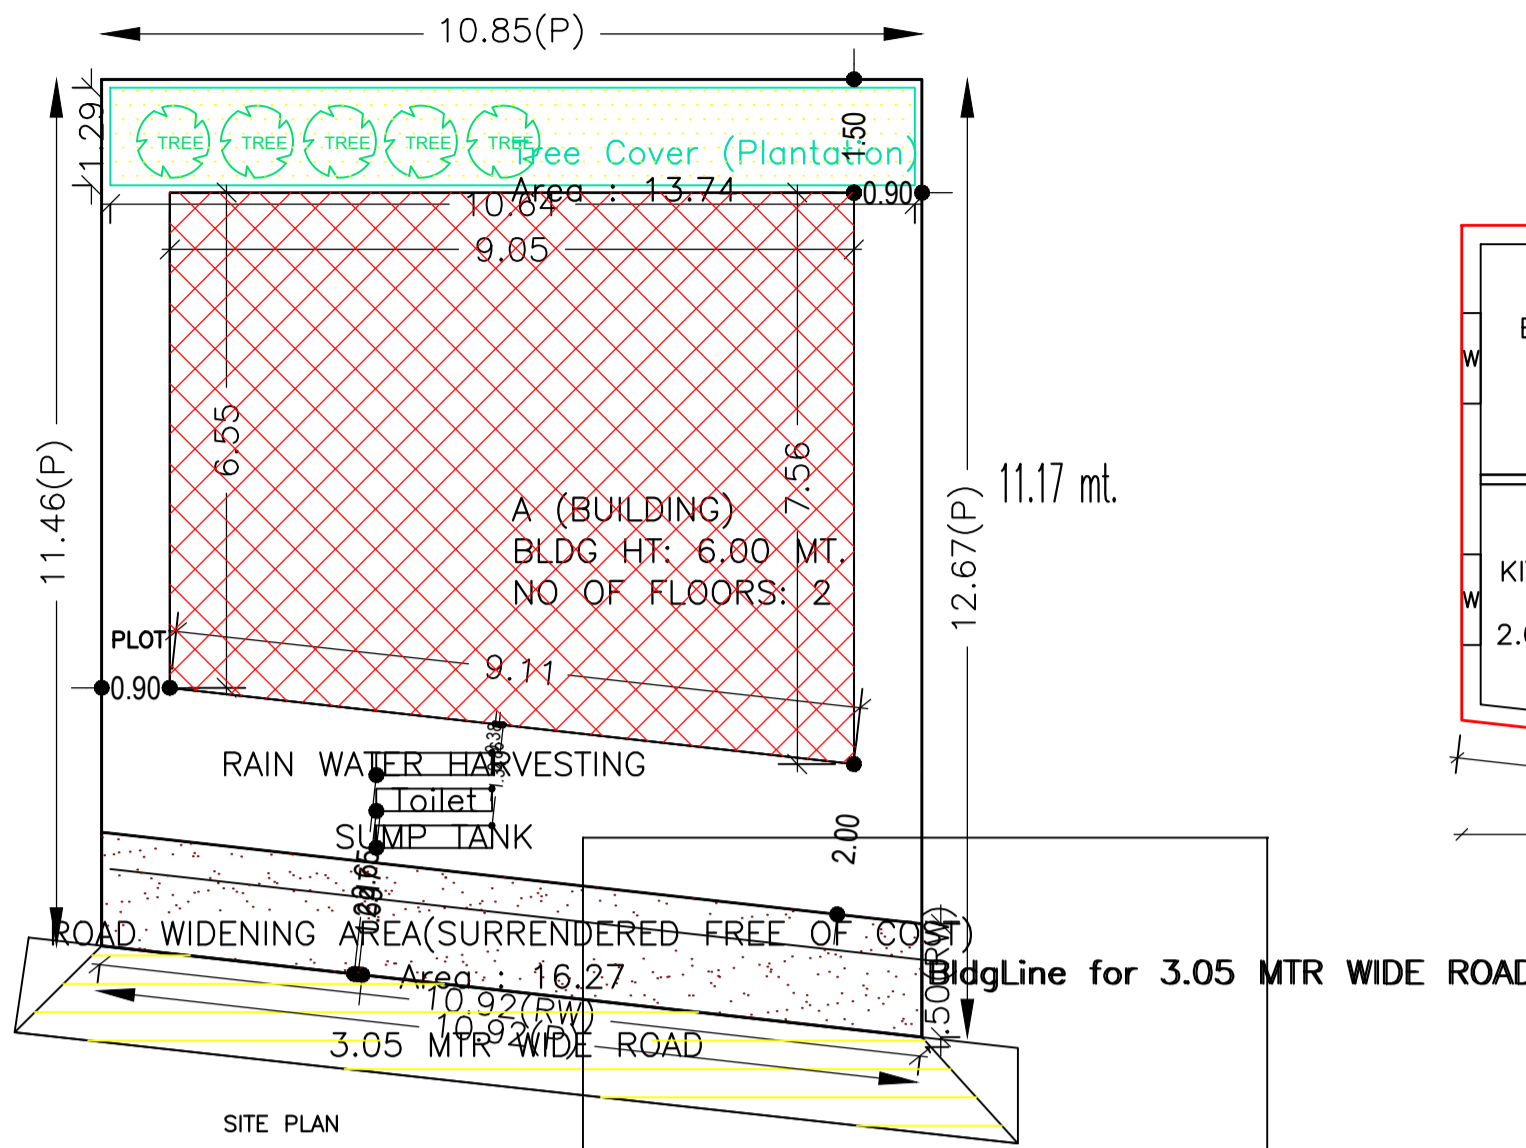

Building :A (BUILDING)

Floor Name	Total Built Up Area (Sq.mt)	Proposed FAR Area (Sq.mt) Resi.	Total FAR Area (Sq.mt)	Total Consumed Additional FAR Area (Sq.mt)	Tnmt (No.)
Ground Floor	63.83	63.83	63.83	63.83	01
First Floor	63.83	63.83	63.83	63.83	00
Terrace Floor	0.00	0.00	0.00	0.00	00
Total :	127.66	127.66	127.66	127.66	01
Total Number of Same Buildings :	1				
Total :	127.66	127.66	127.66	127.66	01

SCHEDULE OF DOOR:

BUILDING NAME	NAME	LENGTH	HEIGHT	NOS
A (BUILDING)	D1	0.75	2.10	05
A (BUILDING)	D	0.90	2.10	04

SCHEDULE OF WINDOW/VENTILATION:

BUILDING NAME	NAME	LENGTH	HEIGHT	NOS
A (BUILDING)	V	0.90	0.60	03
A (BUILDING)	W	1.20	1.20	13

FAR & Tenement Details (Table 4c-1)

Building	No. of Same Bldg	Total Built Up Area (Sq.mt)	Proposed FAR Area (Sq.mt) Resi.	Total FAR Area (Sq.mt)	Total Consumed Additional FAR Area (Sq.mt)	Tnmt (No.)
A (BUILDING)	1	127.66	127.66	127.66	127.66	01
Grand Total :	1	127.66	127.66	127.66	127.66	01

UnitBUA Table for Building :A (BUILDING)

FLOOR	Name	UnitBUA Type	UnitBUA Area	Carpet Area	No. of Rooms	No. of Tenement
GROUND FLOOR PLAN	SPLIT a	FLAT	111.04	110.53	5	1
FIRST FLOOR PLAN	SPLIT a	FLAT	0.00	0.00	6	0
Total:	-	-	111.04	110.53	11	1

AREA STATEMENT		VERSION NO. : 1.0.62
MEDININAGAR MUNICIPAL CORPORATION		VERSION DATE: 16/10/2020
PROJECT DETAIL:		
Region : JHARKHAND URBAN LOCAL BODIES	Plot Use: Residential	
District: PALAMU	Plot SubUse: Bungalow/ Dwelling / Non Apartment	
Authority: MEDININAGAR MUNICIPAL CORPORATION	PlotNearby/ReligiousStructure: NA	
Inward No: MNNP/BI/0166/W18/2021	Plot/SubPlot No: 1629	
Application Type: General Proposal	North: -	
Project Type: Building Permission	South: -	
Nature of Development: New	East: -	
Location of Development Area: Old Area	West: -	
AREA DETAILS:		
AREA OF PLOT (Minimum)	(A)	SQ.MT. 129.30
Deduction for NetPlot Area		
Surrender Free of Cost		16.28
NET AREA OF PLOT(Gross Plot Area - Deduction from Gross Plot area)	(A-Deductions)	113.03
Deduction for Balance Plot Area(from Gross Plot Area)		
Surrender Free of Cost		16.28
Common Plot		13.74
Total		30.02
BALANCE AREA OF PLOT(Net Plot Area - Recreational/Amenity space)	(A-Deductions)	99.28
PLOT AREA FOR COVERAGE(Net Plot Area)	(A-Deductions)	113.03
Plot Area for FAR (Net Plot Area + RoadWidening Area)	(A-Deductions)	129.30
COVERAGE CHECK		
Permissible Coverage area (70.00 %)		79.12
Proposed Coverage Area (56.47 %)		63.83
Total Prop. Coverage Area (56.47 %)		63.83
Balance coverage area (13.53 %)		15.29
FAR CHECK		
Perm. FAR Area (1.20)		155.16
Total Perm. FAR area		155.16
Residential FAR		127.65
Proposed FAR Area		127.65
Total Proposed FAR Area		127.65
Consumed FAR (Factor)		0.99
Balance FAR Area		27.51
BUILT UP AREA CHECK		
Total Proposed BuiltUp Area		127.66
ARCHITECT (Regd)		RANJIT KUMAR
ENGINEER (Regd)		
SUPERVISOR (Regd)		
OWNER (Regd)		SUSHMA KUMARI
DEVELOPMENT AUTHORITY		LOCAL BODY

COLOR INDEX	
PLOT BOUNDARY	Black
ABUTTING ROAD	Green
PROPOSED CONSTRUCTION	Red
COMMON PLOT	Yellow
ROAD WIDENING AREA	Blue
EXISTING (To be retained)	Orange
EXISTING (To be demolished)	Light Blue

Buildingwise Floor FAR Details

Floor Name	Building Name		Total	
	Proposed Built Up Area (Sq.mt)	Proposed FAR Area (Sq.mt)	Total Proposed Built Up Area (Sq.mt)	Total FAR Area (Sq.mt)
Ground Floor	63.83	63.83	63.83	63.83
First Floor	63.83	63.83	63.83	63.83
Terrace Floor	0.00	0.00	0.00	0.00
Total :	127.66	127.66	127.66	127.66

Building USE/SUBUSE Details

Building Name	Building Use	Building SubUse	Building Structure
A (BUILDING)	Residential	Bungalow/ Dwelling / Non Apartment	Non-Highrise

LTP NAME AND SIGNATURE	STRUCTURAL ENG'S NAME AND SIGNATURE	BUILDER NAME AND SIGNATURE	DIGITAL SIGNATURE
RANJIT KUMAR MNNP/ENG/0001/2016			