
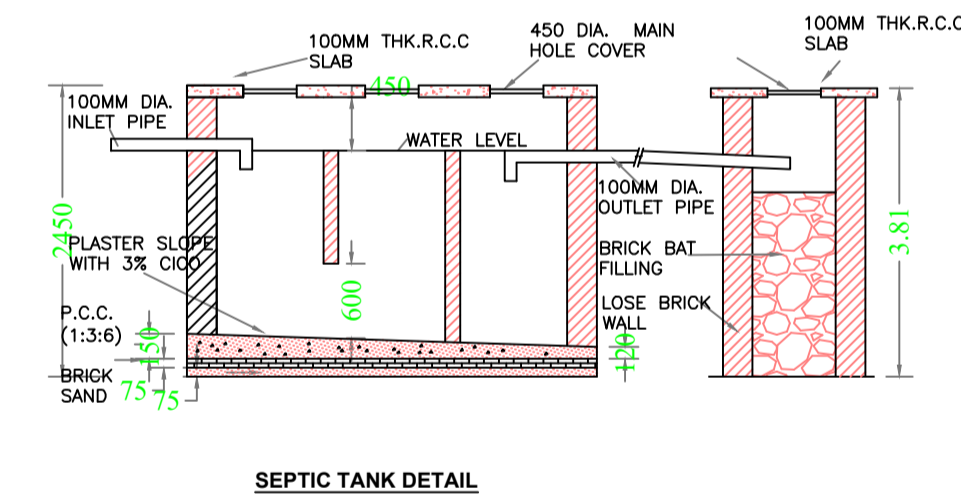
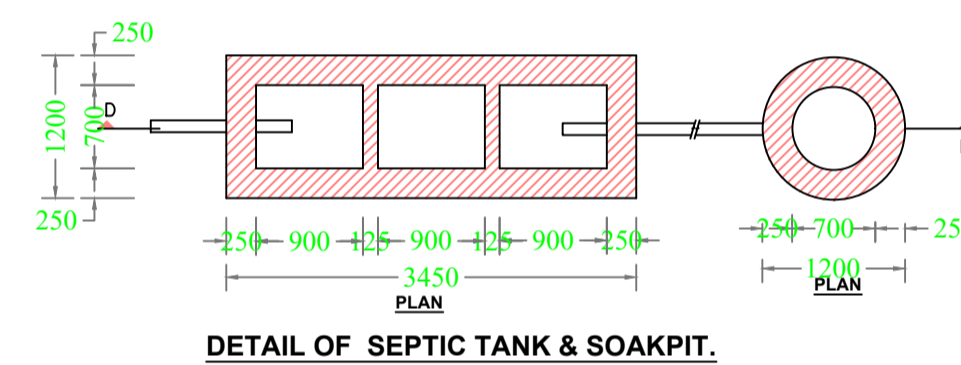
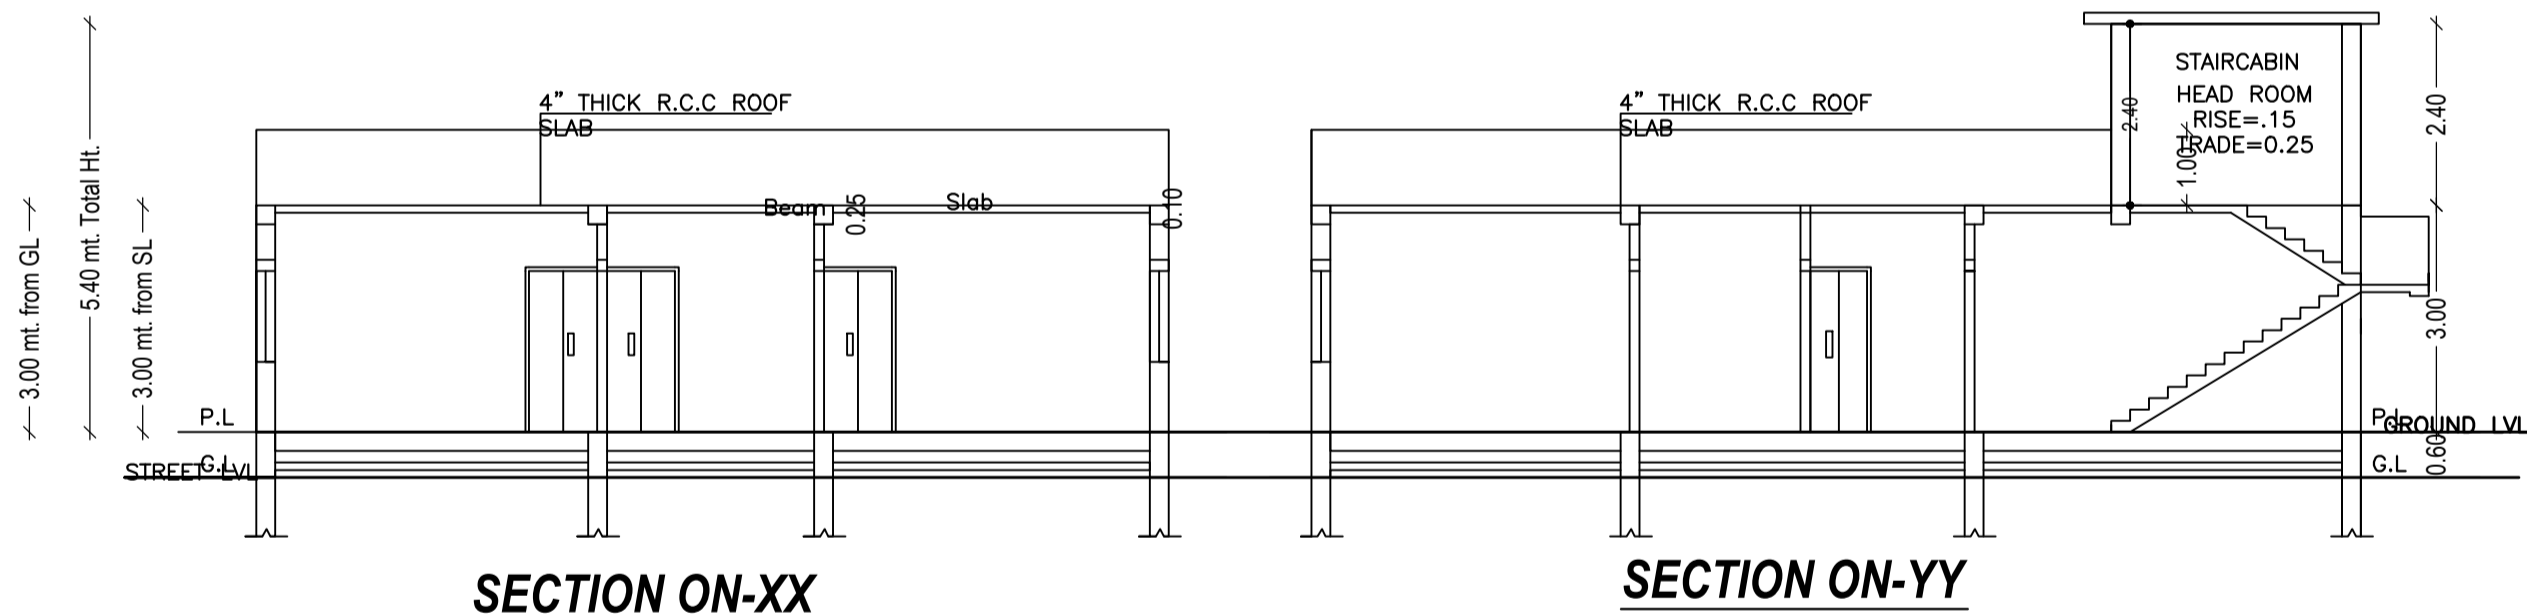
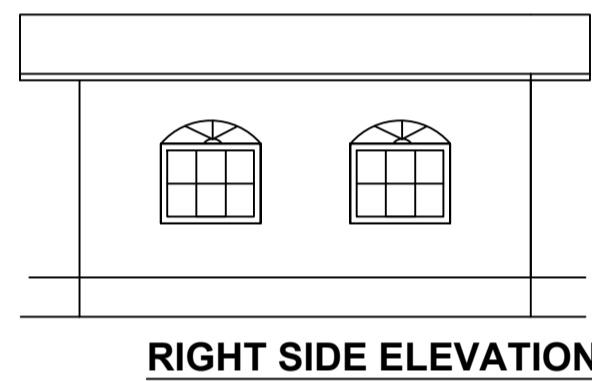
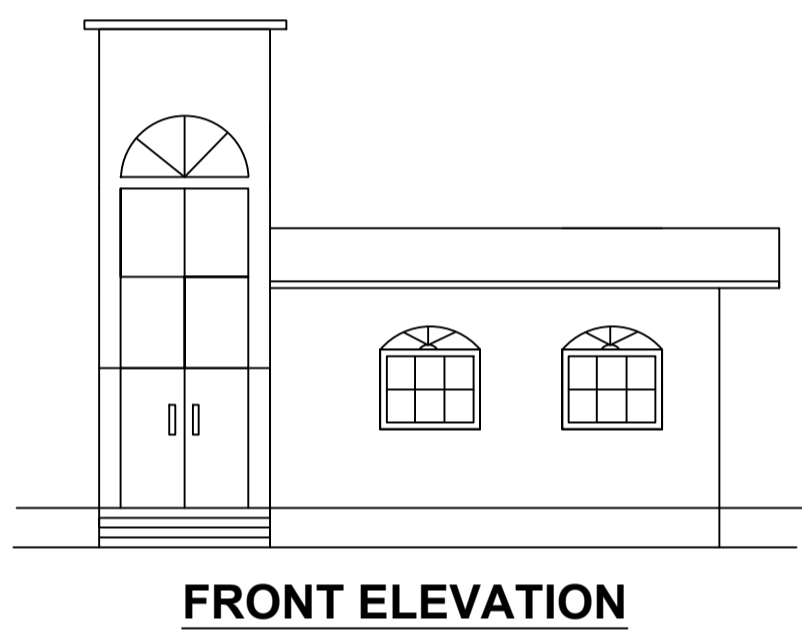
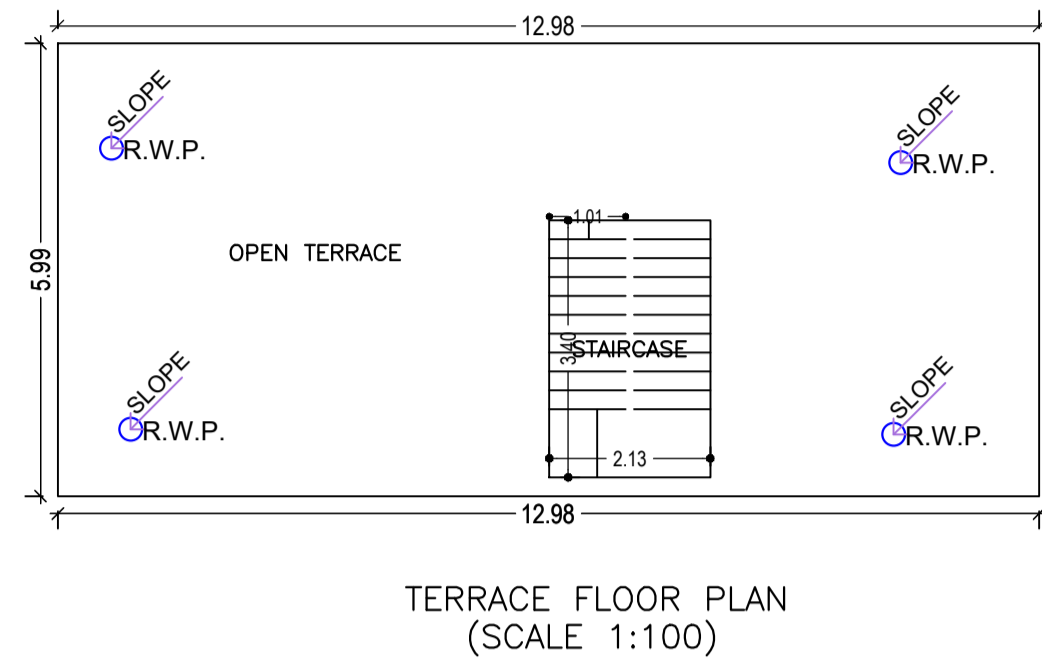
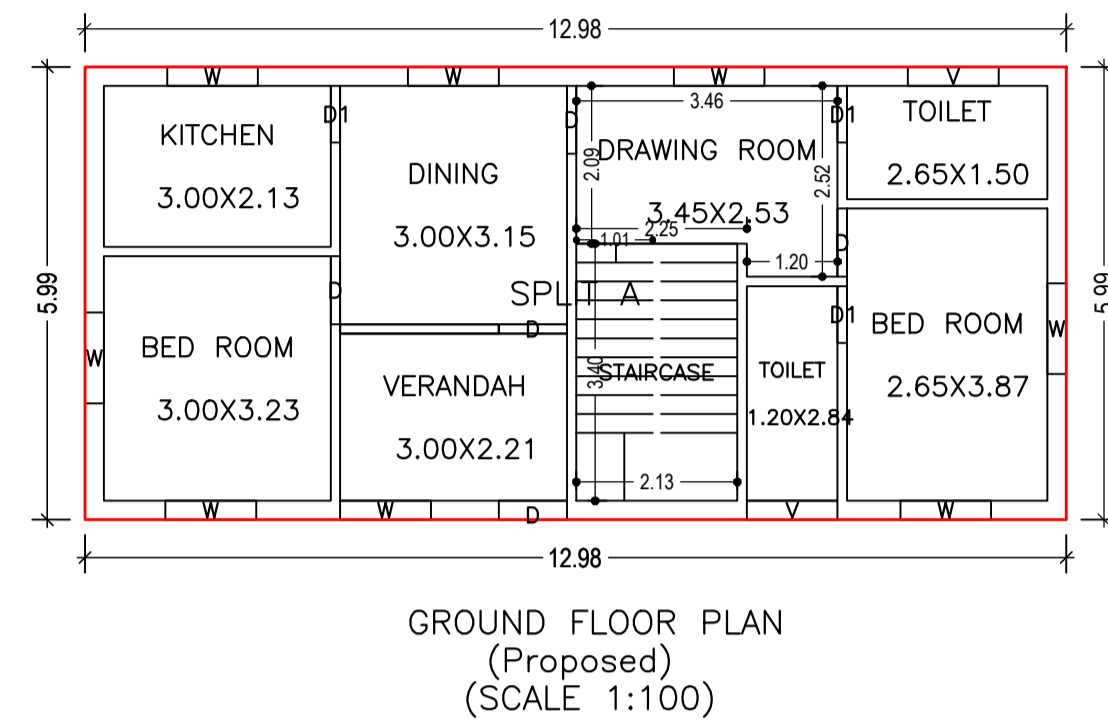


Proposal Basic Information	
Proposal File No.	MNNP/BI/0160/W34/2021
Owner Name	Babita Devi
Khata No	56
Plot No	162
Village Name	Nabatoli
Use	Residential
SubUse	Bungalow/ Dwelling / Non Apartment

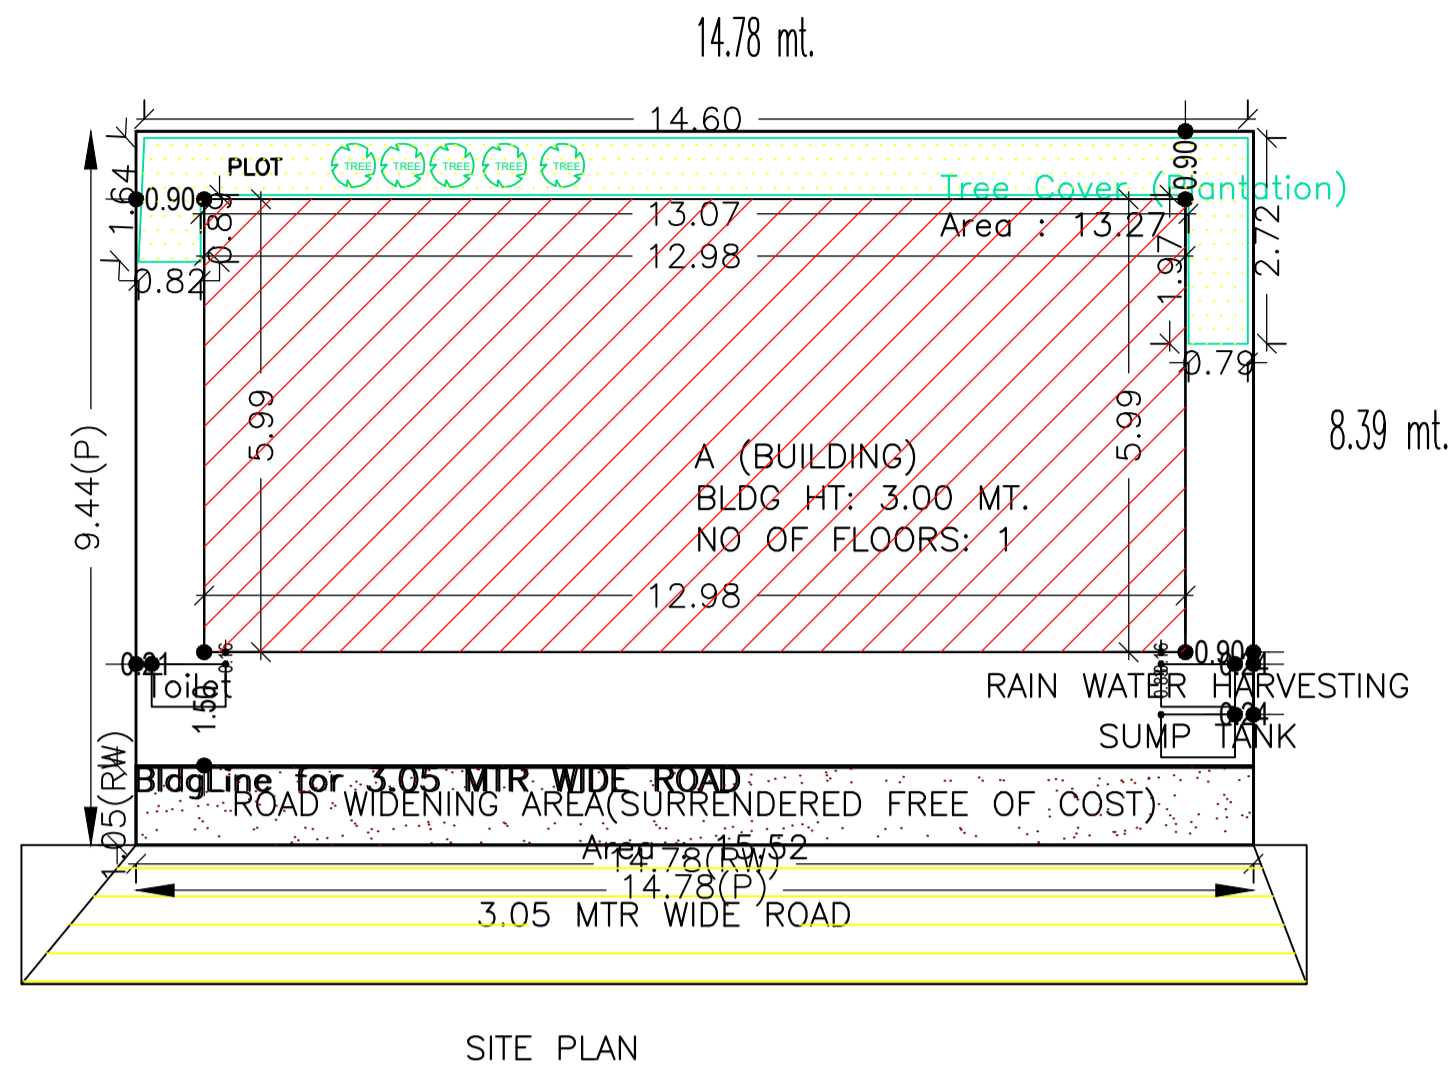

AREA STATEMENT		VERSION NO.:	1.0.61
MEDININAGAR MUNICIPAL CORPORATION		VERSION DATE: 16/10/2020	
PROJECT DETAIL:			
Region: JHARKHAND URBAN LOCAL BODIES	Plot Use: Residential		
District: PALAMU	Plot SubUse: Bungalow/ Dwelling / Non Apartment		
Authority: MEDININAGAR MUNICIPAL CORPORATION	PlotNearbyReligiousStructure: NA		
Inward No: MNNP/BI/0160/W34/2021	Plot/SubPlot No: 162		
Application Type: General Proposal	North: -		
Project Type: Building Permission	South: -		
Nature of Development: New	East: -		
Location of Development Area: Old Area	West: -		
AREA DETAILS:			
AREA OF PLOT (Minimum)	(A)	SQ.MT.	139.52
Deduction for NetPlot Area			
Surrender Free of Cost		15.52	
Total		15.52	
NET AREA OF PLOT(Gross Plot Area - Deduction from Gross Plot area)			
(A-Deductions)			124.00
Deduction for Balance Plot Area(from Gross Plot Area)			
Surrender Free of Cost		15.52	
Common Plot		13.27	
Total		28.79	
BALANCE AREA OF PLOT(Net Plot Area - Recreational/Amenity space)			
(A-Deductions)			110.73
PLOT AREA FOR COVERAGE(Net Plot Area)			
(A-Deductions)			124.00
Plot Area for FAR (Net Plot Area + RoadWidening Area)			
(A-Deductions)			139.52
COVERAGE CHECK			
Permissible Coverage area ( 70.00 % )		86.80	
Proposed Coverage Area ( 62.70 % )		77.75	
Total Prop. Coverage Area ( 62.7 % )		77.75	
Balance coverage area ( 7.30 % )		9.05	
FAR CHECK			
Perm. FAR Area ( 1.20 )		167.42	
Total Perm. FAR area		167.42	
Residential FAR		77.75	
Proposed FAR Area		77.75	
Total Proposed FAR Area		77.75	
Consumed FAR (Factor)		0.56	
Balance FAR Area		89.67	
BUILT UP AREA CHECK			
Total Proposed BuiltUp Area		77.75	
ARCHITECT (Regd)		PANKAJ KUMAR SINGH	
ENGINEER (Regd)			
SUPERVISOR (Regd)			
OWNER (Regd)		Babita Devi	
DEVELOPMENT AUTHORITY		LOCAL BODY	

COLOR INDEX	
PLOT BOUNDARY	Black
ABUTTING ROAD	Red
PROPOSED CONSTRUCTION	Green
COMMON PLOT	Yellow
ROAD WIDENING AREA	Blue
EXISTING (To be retained)	Orange
EXISTING (To be demolished)	Light Blue

Building :A (BUILDING)

Floor Name	Total Built Up Area (Sq.mt.)	Proposed FAR Area (Sq.mt.)	Total FAR Area (Sq.mt.)	Total Consumed Additional FAR Area (Sq.mt.)	Tnmt (No.)
Ground Floor	77.75	77.75	77.75	77.75	01
Terrace Floor	0.00	0.00	0.00	0.00	00
Total :	77.75	77.75	77.75	77.75	01
Total Number of Same Buildings :	1				
Total :	77.75	77.75	77.75	77.75	01

SCHEDULE OF DOOR:




BUILDING NAME	NAME	LENGTH	HEIGHT	NOS
A (BUILDING)	D1	0.75	2.10	03
A (BUILDING)	D	0.90	2.10	05

SCHEDULE OF WINDOW/VENTILATION:

BUILDING NAME	NAME	LENGTH	HEIGHT	NOS
A (BUILDING)	W	1.20	1.20	08
A (BUILDING)	V	1.20	1.20	02

UnitBUA Table for Building :A (BUILDING)

FLOOR	Name	UnitBUA Type	UnitBUA Area	Carpet Area	No. of Rooms	No. of Tenement
GROUND FLOOR PLAN	SPLIT A	FLAT	69.98	69.71	8	1
Total:	-	-	69.98	69.71	8	1

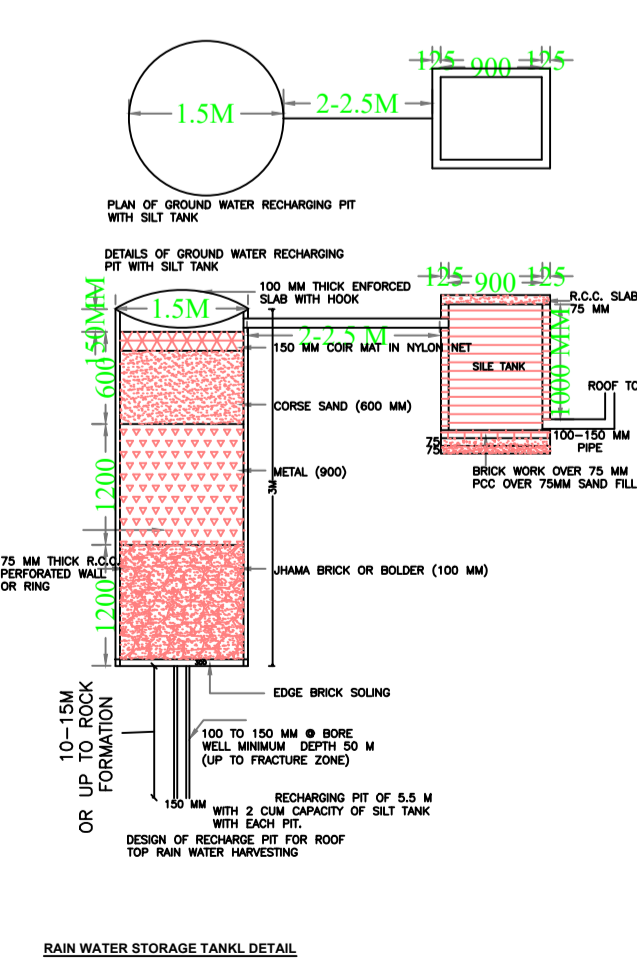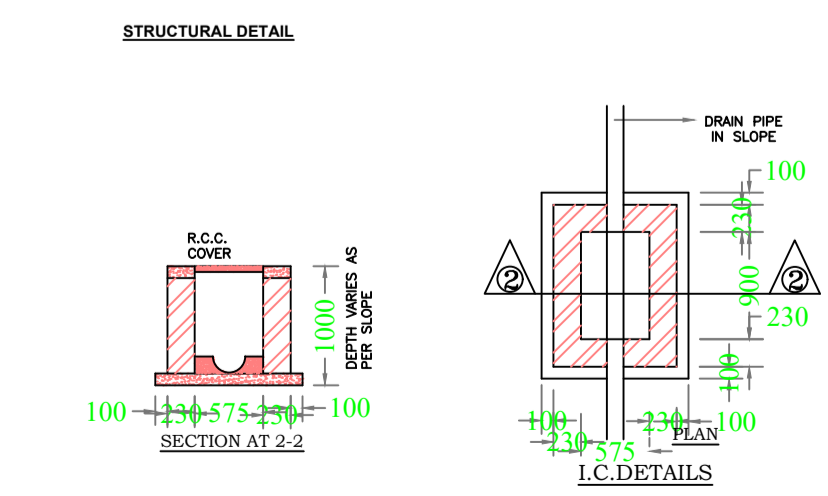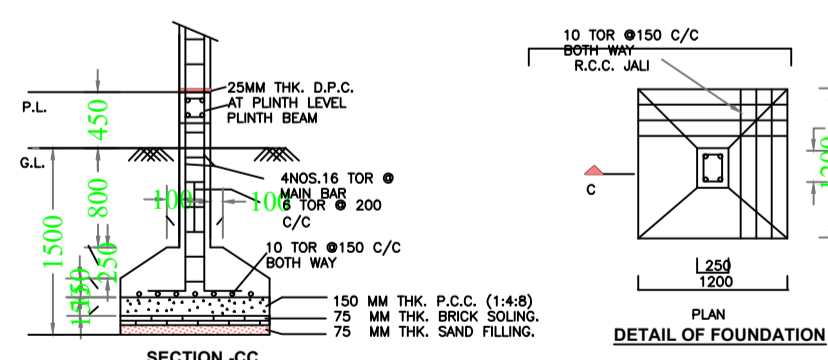

Buildingwise Floor FAR Details

Floor Name	Building Name A (BUILDING)		Total	
	Proposed Built Up Area (Sq.mt.)	Proposed FAR Area (Sq.mt.)	Total Proposed Built Up Area (Sq.mt.)	Total FAR Area (Sq.mt.)
Ground Floor	77.75	77.75	77.75	77.75
Terrace Floor	0.00	0.00	0.00	0.00
Total:	77.75	77.75	77.75	77.75

Building USE/SUBUSE Details

Building Name	Building Use	Building SubUse	Building Structure
A (BUILDING)	Residential	Bungalow/ Dwelling / Non Apartment	Non-Highrise

FAR & Tenement Details (Table 4c-1)

Building	No. of Same Bldg	Total Built Up Area (Sq.mt.)	Proposed FAR Area (Sq.mt.)	Total FAR Area (Sq.mt.)	Total Consumed Additional FAR Area (Sq.mt.)	Tnmt (No.)
A (BUILDING)	1	77.75	77.75	77.75	77.75	01
Grand Total :	1	77.75	77.75	77.75	77.75	01

LTP NAME AND SIGNATURE	STRUCTURAL ENG'S NAME AND SIGNATURE	BUILDER NAME AND SIGNATURE	DIGITAL SIGNATURE
PANKAJ KUMAR SINGH MNNP/ENG/0006/2019			