
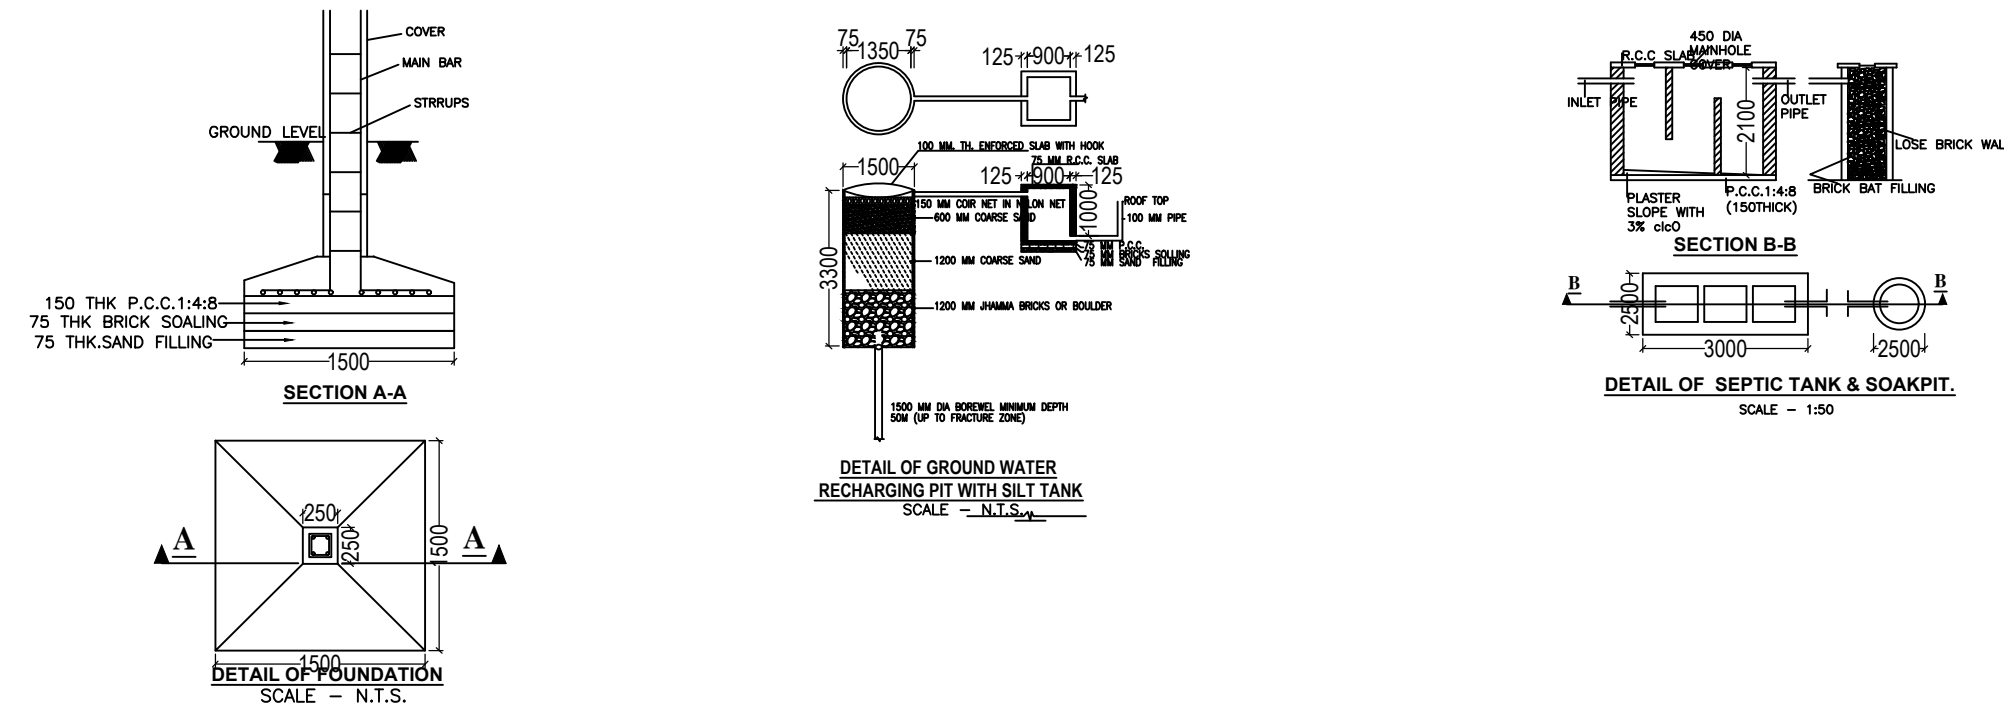
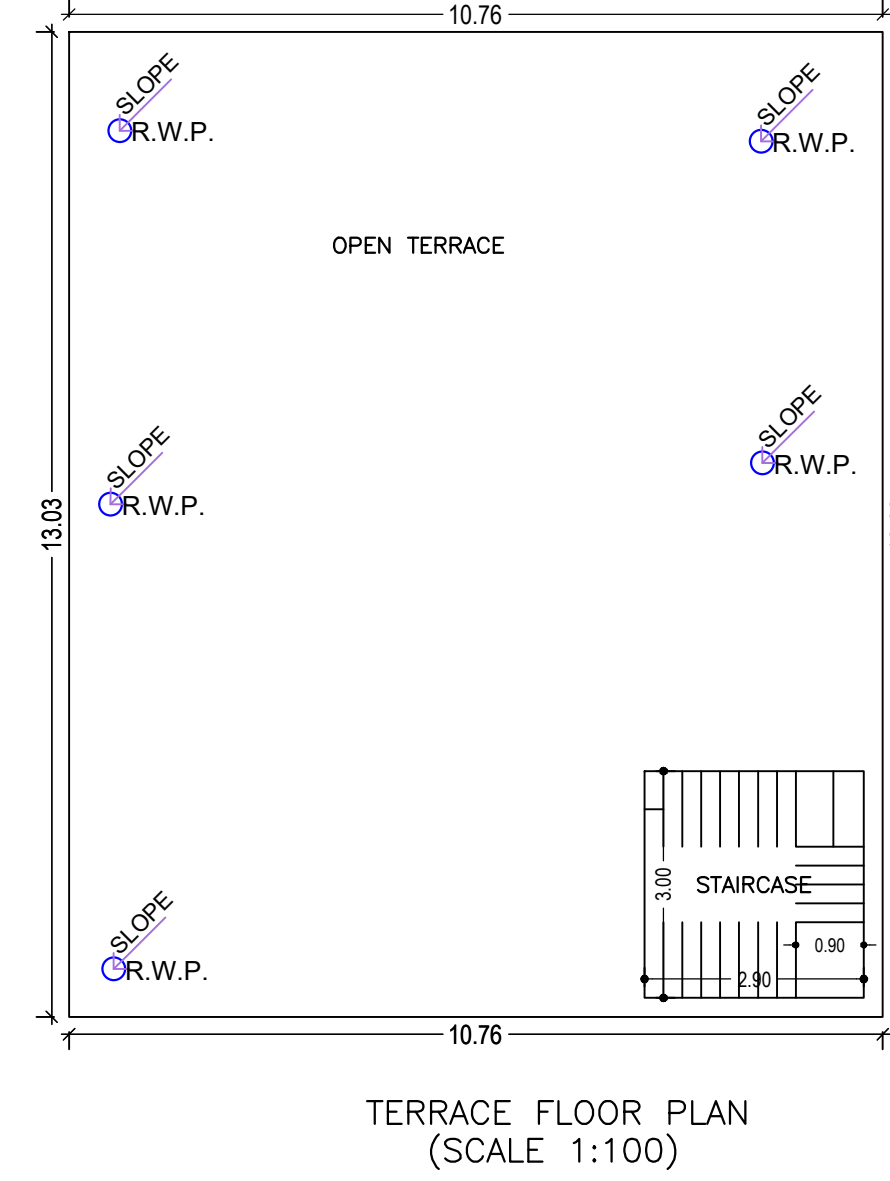
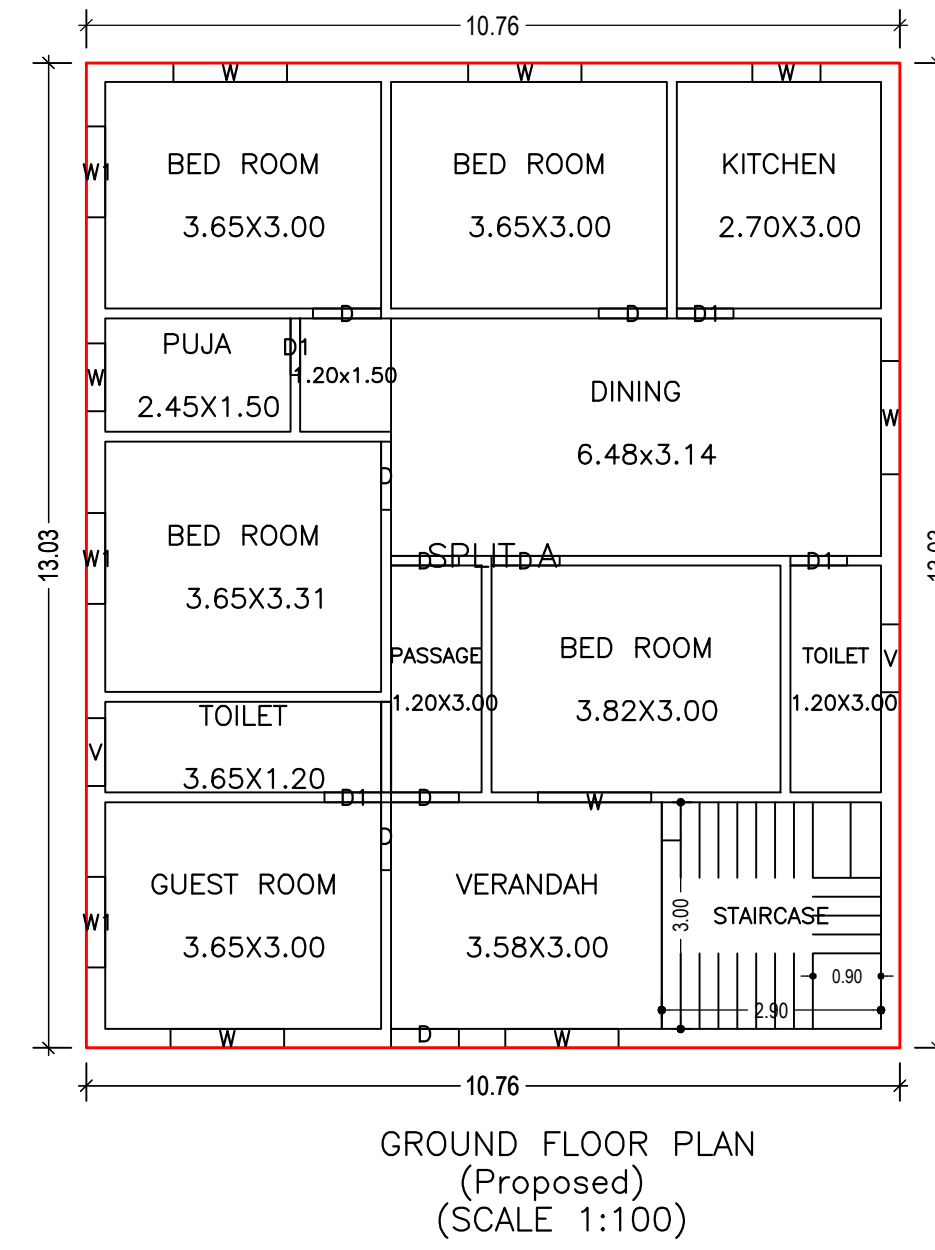


Proposal Basic Information	
Proposal File No.	MNNP/BP/0112/W03/2021
Owner Name	RAJEEV RANJAN KUMAR SINGH
Khata No	73
Plot No	42
Village Name	Sudna
Use	Residential
SubUse	Bungalow/ Dwelling / Non Apartment

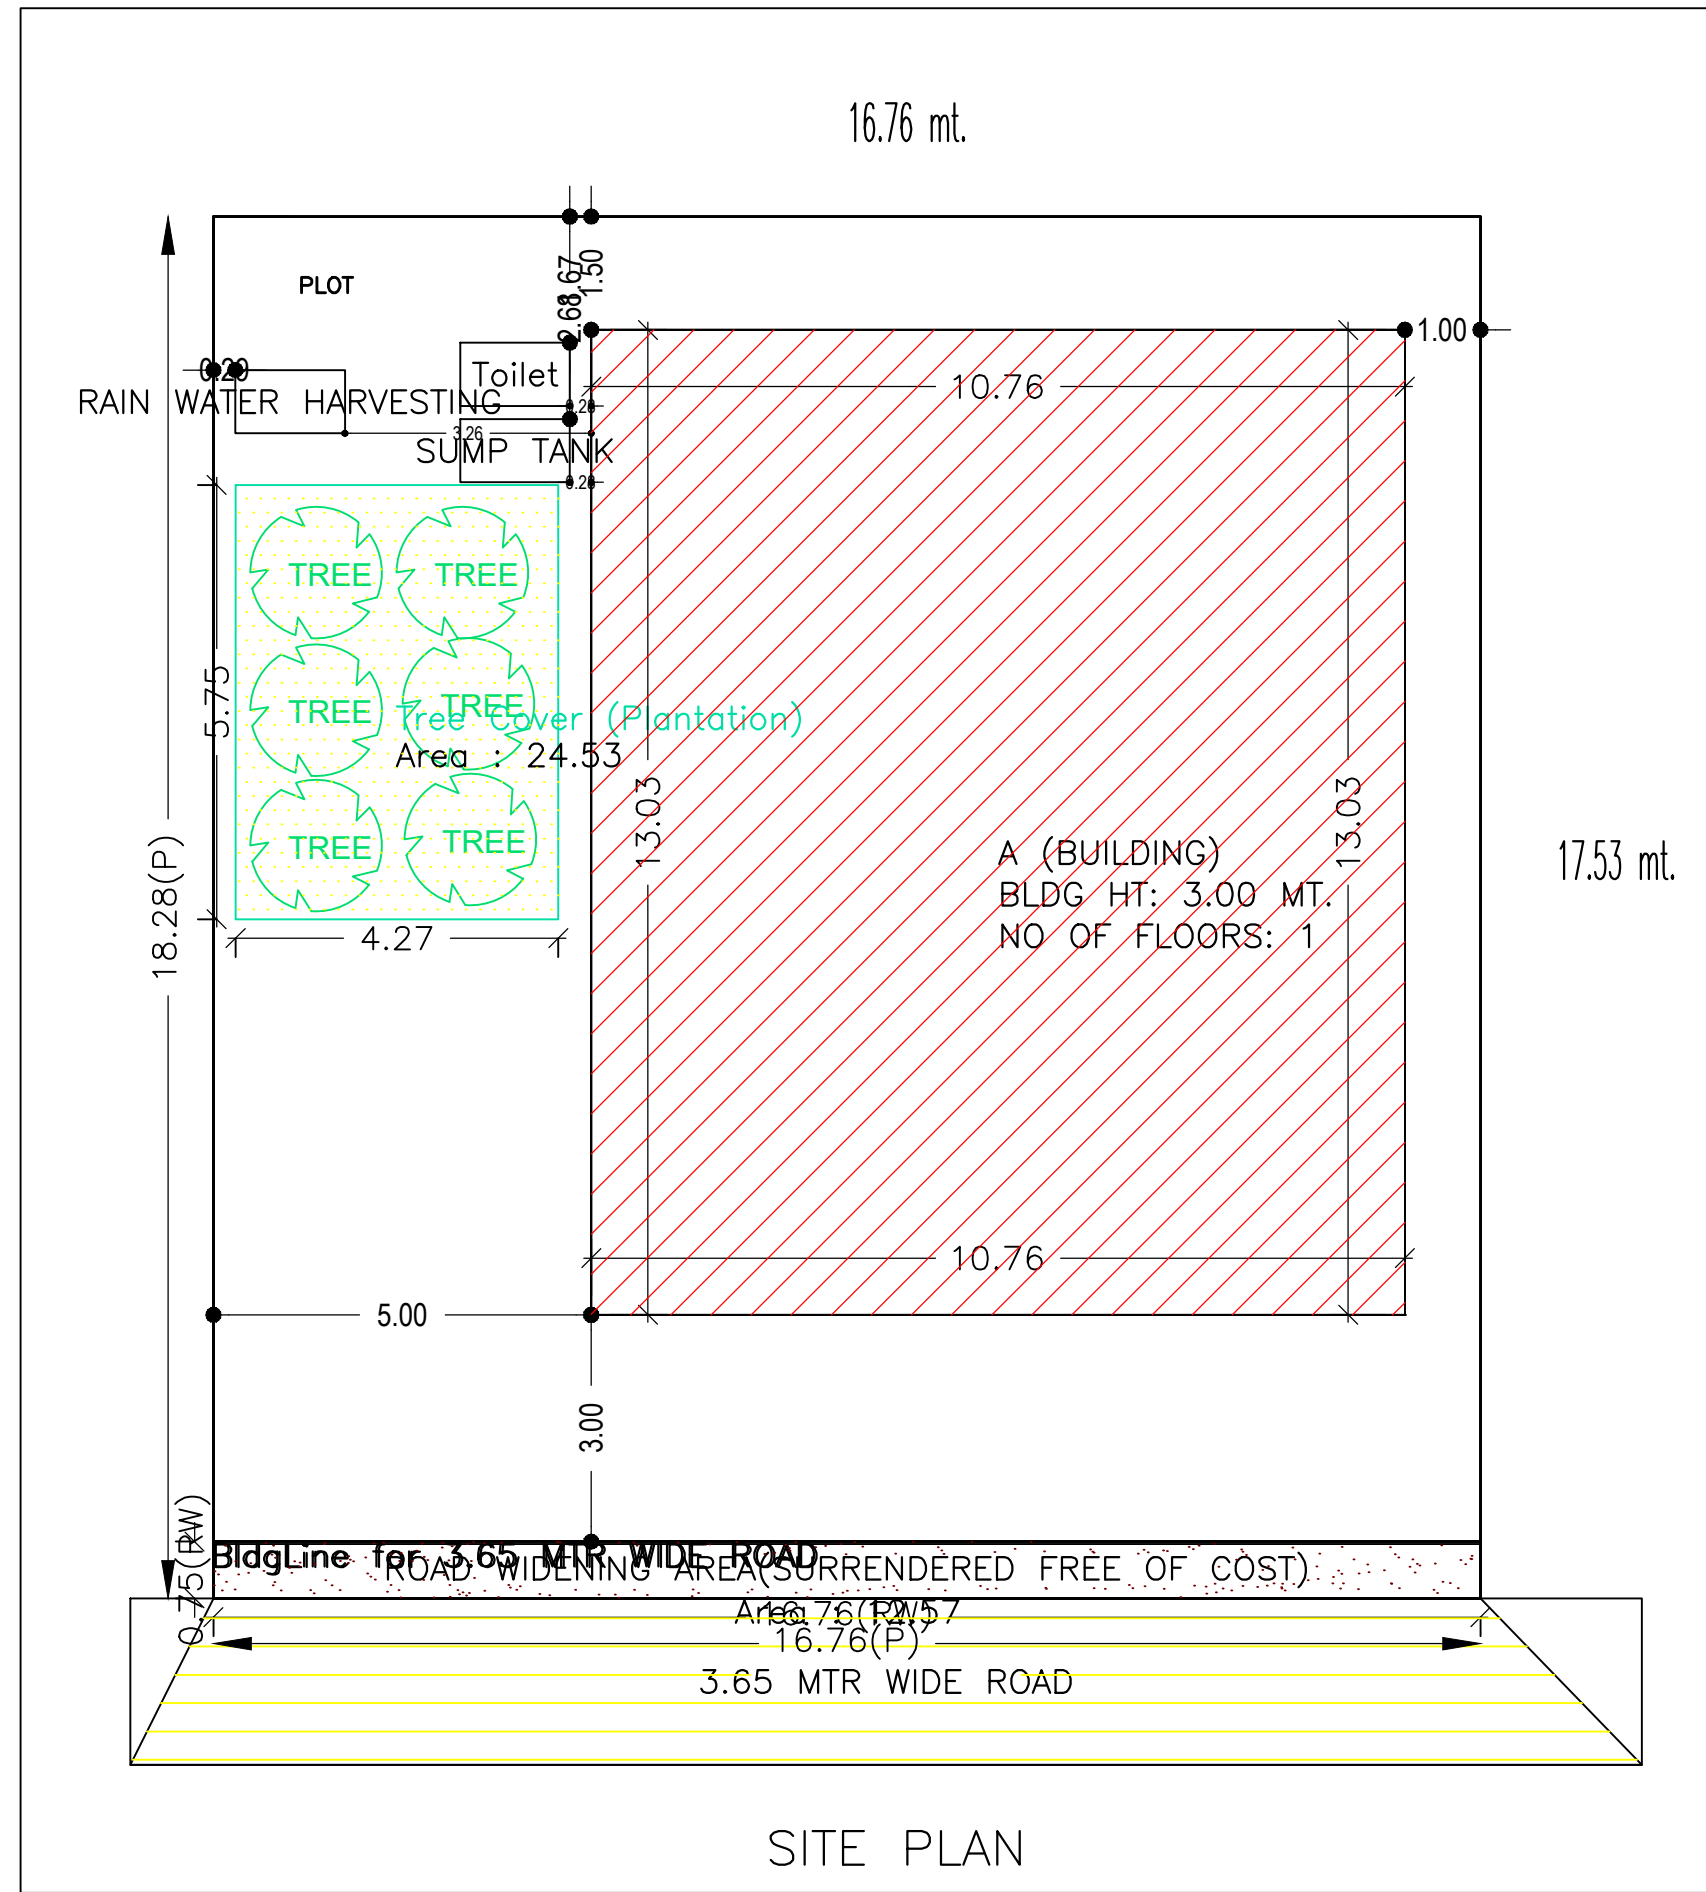

Building :A (BUILDING)

Floor Name	Total Built Up Area (Sq.mt.)	Proposed FAR Area (Sq.mt.) Resi.	Total FAR Area (Sq.mt.)	Total Consumed Additional FAR Area (Sq.mt.)	Trmt (No.)
Ground Floor	140.24	140.24	140.24	140.24	01
Terrace Floor	0.00	0.00	0.00	0.00	00
Total :	140.24	140.24	140.24	140.24	01
Total Number of Same Buildings :	1				
Total :	140.24	140.24	140.24	140.24	01

SCHEDULE OF DOOR:


BUILDING NAME	NAME	LENGTH	HEIGHT	NOS
A (BUILDING)	D1	0.75	2.10	04
A (BUILDING)	D	0.90	2.10	08

SCHEDULE OF WINDOW/VENTILATION:

BUILDING NAME	NAME	LENGTH	HEIGHT	NOS
A (BUILDING)	V	0.90	0.60	02
A (BUILDING)	W	0.90	1.20	02
A (BUILDING)	W1	1.20	1.20	03
A (BUILDING)	W	1.50	1.20	06

Unit:BUA Table for Building :A (BUILDING)

FLOOR	Name	Unit:BUA Type	Unit:BUA Area	Carpet Area	No. of Rooms	No. of Tenement
GROUND FLOOR PLAN	SPLIT A	FLAT	130.00	129.84	12	1
Total:	-	-	130.00	129.84	12	1

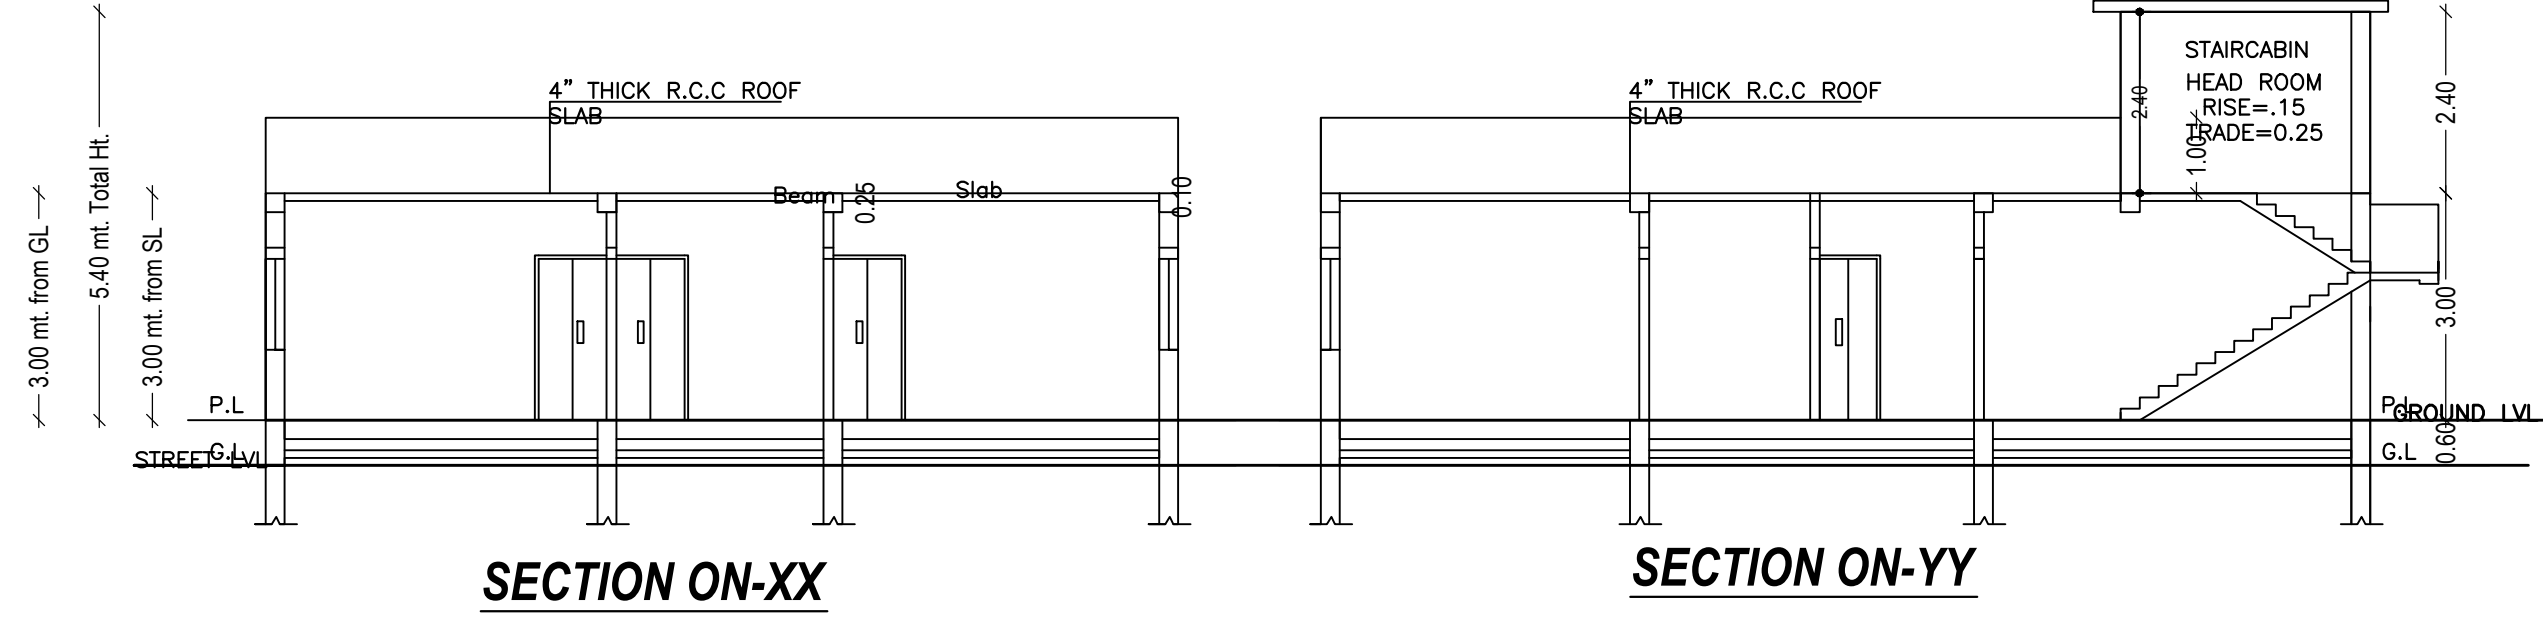

AREA STATEMENT		VERSION NO.: 1.0.61
MEDININAGAR MUNICIPAL CORPORATION		VERSION DATE: 16/10/2020
PROJECT DETAIL:		
Region: JHARKHAND URBAN LOCAL BODIES	Plot Use: Residential	
District: PALAMU	Plot SubUse: Bungalow/ Dwelling / Non Apartment	
Authority: MEDININAGAR MUNICIPAL CORPORATION	Plot/Nearby/Religious/Structure: NA	
Inward No: MNNP/BP/0112/W03/2021	Plot/SubPlot No: 42	
Application Type: General Proposal	North: -	
Project Type: Building Permission	South: -	
Nature of Development: New	East: -	
Location of Development Area: Old Area	West: -	
AREA DETAILS:		
AREA OF PLOT (Minimum)	(A)	302.61 SQ.MT.
Deduction for NetPlot Area		
Surrender Free of Cost		12.57
Total		12.57
NET AREA OF PLOT(Gross Plot Area - Deduction from Gross Plot area)	(A-Deductions)	290.04
Deduction for Balance Plot Area(from Gross Plot Area)		
Surrender Free of Cost		12.57
Common Plot		24.53
Total		37.10
BALANCE AREA OF PLOT(Net Plot Area - Recreational/Amenity space)	(A-Deductions)	265.51
PLOT AREA FOR COVERAGE(Net Plot Area)	(A-Deductions)	290.04
Plot Area for FAR (Net Plot Area + RoadWidening Area)	(A-Deductions)	302.61
COVERAGE CHECK		
Permissible Coverage area (60.00 %)		174.02
Proposed Coverage Area (48.35 %)		140.24
Total Prop. Coverage Area (48.35 %)		140.24
Balance coverage area (11.65 %)		33.78
FAR CHECK		
Perm. FAR Area (1.50)		453.91
Total Perm. FAR area		453.91
Residential FAR		140.24
Proposed FAR Area		140.24
Total Proposed FAR Area		140.24
Consumed FAR (Factor)		0.46
Balance FAR Area		313.67
BUILT UP AREA CHECK		
Total Proposed BuiltUp Area		140.24
ARCHITECT (Regd)		MD FAIZ KHAN
ENGINEER (Regd)		
SUPERVISOR (Regd)		
OWNER (Regd)		RAJEEV RANJAN KUMAR SINGH
DEVELOPMENT AUTHORITY		LOCAL BODY

COLOR INDEX

PLOT BOUNDARY	Black
ABUTTING ROAD	Green
PROPOSED CONSTRUCTION	Red
COMMON PLOT	Yellow
ROAD WIDENING AREA	Blue
EXISTING (To be retained)	Orange
EXISTING (To be demolished)	Light Blue

Buildingwise Floor FAR Details

Floor Name	Building Name A (BUILDING)		Total	
	Proposed Built Up Area (Sq.mt.)	Proposed FAR Area (Sq.mt.)	Total Proposed Built Up Area (Sq.mt.)	Total FAR Area (Sq.mt.)
Ground Floor	140.24	140.24	140.24	140.24
Terrace Floor	0.00	0.00	0.00	0.00
Total :	140.24	140.24	140.24	140.24

Building USE/SUBUSE Details

Building Name	Building Use	Building SubUse	Building Structure
A (BUILDING)	Residential	Bungalow/ Dwelling / Non Apartment	Non-Highrise

FAR & Tenement Details (Table 4c-1)

Building	No. of Same Bldg	Total Built Up Area (Sq.mt.)	Proposed FAR Area (Sq.mt.) Resi.	Total FAR Area (Sq.mt.)	Total Consumed Additional FAR Area (Sq.mt.)	Trmt (No.)
A (BUILDING)	1	140.24	140.24	140.24	140.24	01
Grand Total :	1	140.24	140.24	140.24	140.24	01

LTP NAME AND SIGNATURE	STRUCTURAL ENG'S NAME AND SIGNATURE	BUILDER NAME AND SIGNATURE	DIGITAL SIGNATURE
MD FAIZ KHAN MNNP/ENG/0004/2017			