
CORPORATION PROJECT DETAIL Inward_No. : - Region : JHARKHA District : PALAMU Application Type : O Project Type : Build Nature of Developm Location : Old Area Sub Location : NA Village/Mauza Nam Ward No : - Road/Street : -	ND URBAN LOC General Proposal ling Permission nent : New	AL BODI	ES F	Plot Use Plot Sub Land Us Abutting Plot No.	e Zone : N/ Road Widt : -	ial alow/ D A	20 welling / No	on Apart	ment		
Inward_No. : - Region : JHARKHA District : PALAMU Application Type : O Project Type : Build Nature of Developm Location : Old Area Sub Location : NA Village/Mauza Nam Ward No : -	ND URBAN LOC General Proposal ling Permission nent : New	AL BODI	ES F	Plot Sub Land Us Abutting Plot No.	Use : Bung e Zone : N/ Road Widt : -	alow/ D	welling / No	on Apart	ment		
Region : JHARKHA District : PALAMU Application Type : O Project Type : Build Nature of Developm Location : Old Area Sub Location : NA Village/Mauza Nam Ward No : -	General Proposal ling Permission nent : New	AL BODI	ES F	Plot Sub Land Us Abutting Plot No.	Use : Bung e Zone : N/ Road Widt : -	alow/ D	welling / No	on Apart	ment		
District : PALAMU Application Type : O Project Type : Build Nature of Developm Location : Old Area Sub Location : NA Village/Mauza Nam Ward No : -	General Proposal ling Permission nent : New		 	Land Us Abutting Plot No.	e Zone : N/ Road Widt : -	4					
Project Type : Build Nature of Developm Location : Old Area Sub Location : NA Village/Mauza Nam Ward No : -	ling Permission nent : New		، ۱ ۱	Abutting Plot No.	Road Widt : -						
Nature of Developm Location : Old Area Sub Location : NA Village/Mauza Nam Ward No : -	nent : New		F								
Location : Old Area Sub Location : NA Village/Mauza Nam Ward No : -				Revenue			Plot No. : -				
Sub Location : NA Village/Mauza Nam Ward No : -					Survey No	Revenue Survey No/Survey No : -					
Village/Mauza Nam Ward No : -	ne : -			Thana N	-						
Ward No : -	ne : -		ŀ	Holding I	No:-						
			ł	Khata No: -							
Road/Street : -			1	North: -							
	Road/Street : -										
				East : -							
			N N	West: -							
AREA DETAILS :	Aire ((SQ.MT.					
AREA OF PLOT (M Deduction for NetPl	,	(A)							80.15		
Surrender Free c									0.55		
Total	of Cost								8.55		
Net Plot Area (Gros	se Plot Area								8.55		
- Deduction from G		(A-Dedu	uctions)						71.61		
	alance Plot Area (from Gro	oss Plot Are	ea)	I				—		
Free Gifted RW				,					8.55		
COP Area									9.73		
Total									18.28		
Balance Plot Area (- Recreational/Ame		(A-Dedu	uctions)						61.88		
Plot Area for Covera Area)		(A-Dedu	uctions)			71.61			71.61		
Plot Area for FSI (Net Plot Area + RoadWidening Area) (A-Deductions)						80.15					
COVERAGE CHEC	Ж										
	age Area (59.76 9	%)							42.79		
Total Coverage A	Area (59.76 %)								42.79		
FAR CHECK	(540										
Proposed Area o Total Area of FA									85.58		
BUILT UP AREA C									85.58		
Total Proposed E									85.58		
ARCH / ENGG / SU		ıd)				OWN	ED		05.50		
		μα <i>γ</i>				000					
DEVELOPMENT A	UTHORITY					OCAL	BODY				
					•						
			I]		
COLOR INE											
PLOT BOUNDA											
ABUTTING ROA											
		AREA)									
EXISTING (To b	,								-		
EXISTING (To b	e demolished)								-		
Color Index:											
	IL:										
MARGIN DETA											
		e	Front M	largin	Rear Ma	argin	Side1 Ma	argin	Side2 M		
Building / Wing	Road Name	ne				g					
Building / Wing Name		4	l l	•	0.99		0.00		0.9		
Building / Wing Name A-1 (BUILDING)	ROAD WIDENING AREA(SURRENI	DERED	1.50	0							
Building / Wing Name A-1 (BUILDING)	ROAD WIDENING AREA(SURRENI FREE OF COST)	DERED		0							
Building / Wing Name A-1 (BUILDING) FAR & Tenemer	ROAD WIDENING AREA(SURRENI FREE OF COST)	DERED									
Building / Wing Name A-1 (BUILDING) FAR & Tenemer Building	ROAD WIDENING AREA(SURRENI FREE OF COST) nt Details (Tab	DERED	1)	Propo	sed FAR	Total F	AR Area				
Name A-1 (BUILDING) FAR & Tenemer Building	ROAD WIDENING AREA(SURRENI FREE OF COST)	DERED		Propo Area (sed FAR (Sq.mt.)	Total F (Sq.mt		I	nt (No.)		
Building / Wing Name A-1 (BUILDING) FAR & Tenemer Building	ROAD WIDENING AREA(SURRENI FREE OF COST) nt Details (Tab	DERED	1) Built Up	Propo Area (sed FAR			I	nt (No.) 01		

Project Title : RAFIKUN NISHA

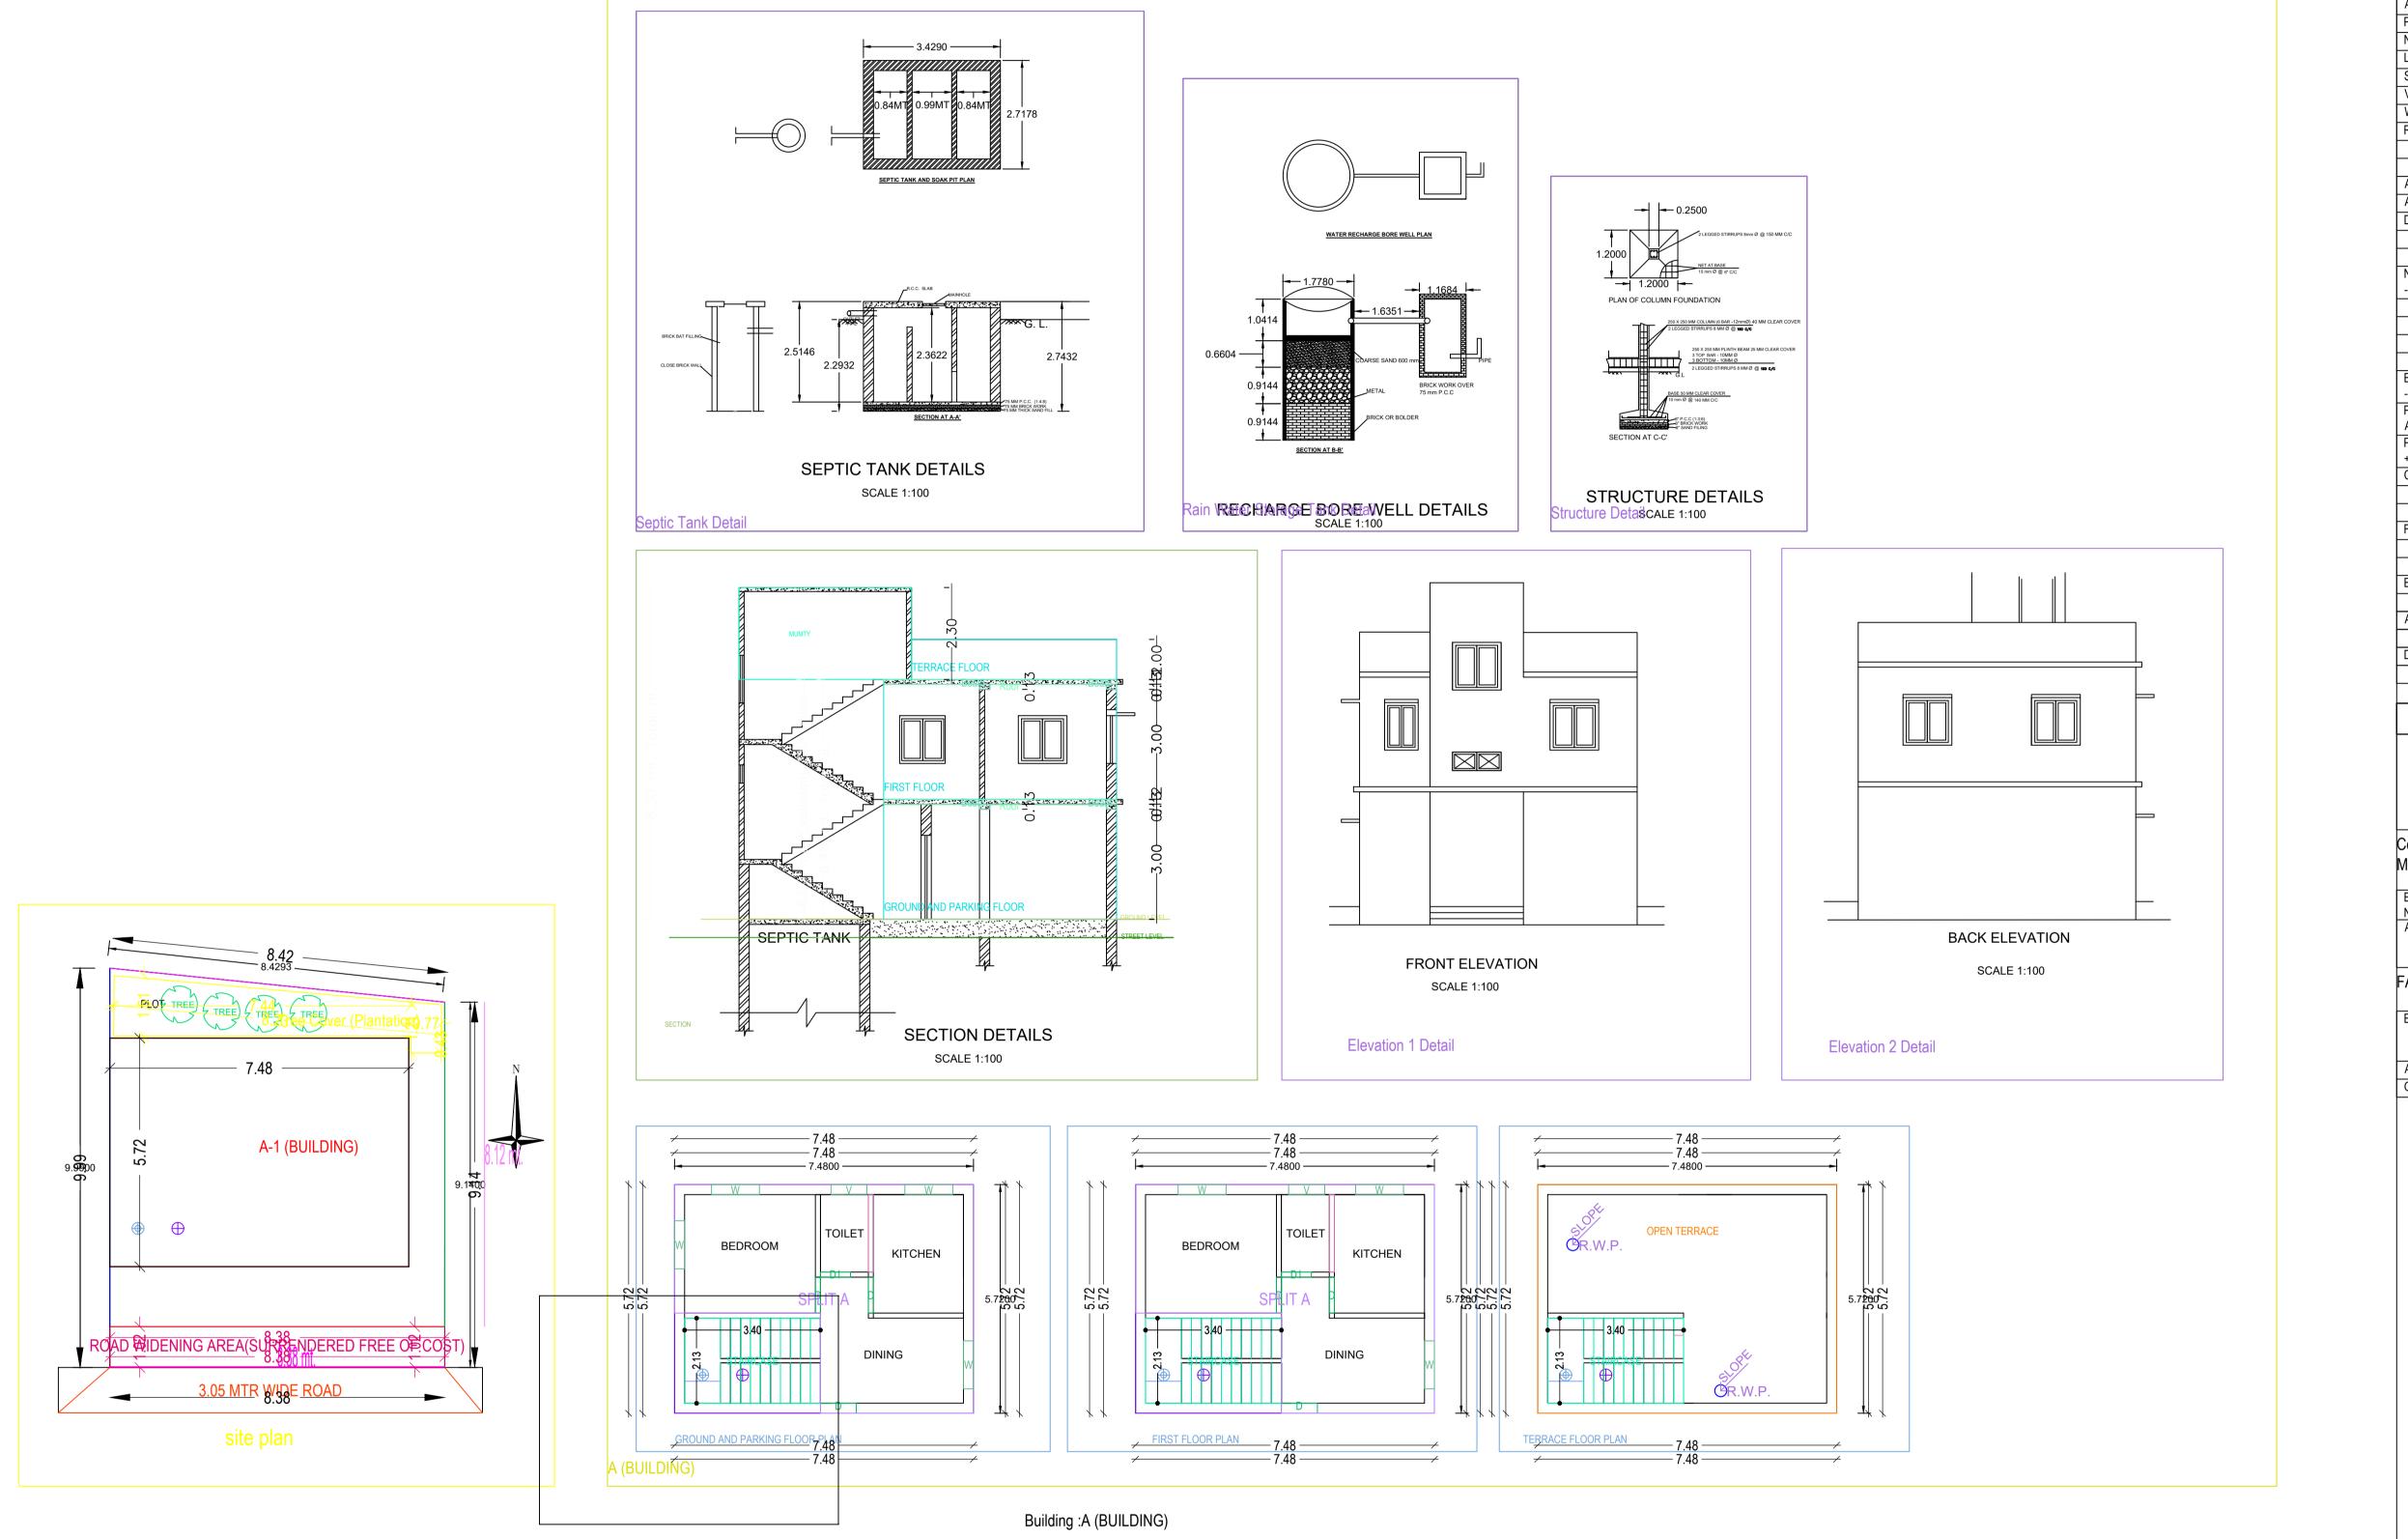

Floor Name	Total Built Up Area (Sq.mt.)	Proposed FAR Area (Sq.mt.)	Total FAR Area (Sq.mt.)	Tnmt (No.)	
	(34.111.)	Resi.	(94.111.)		
Ground And Parki	42.79	42.79	42.79	01	
First Floor	42.79	42.79	42.79	00	
Terrace Floor	0.00	0.00	0.00	00	
Total :	85.58	85.58	85.58	01	
Total Number of Same Buildings :	1				
Total :	85.58	85.58	85.58	01	

SCHEDULE OF JOINERY:

BUILDING NAME	NAME	LENGTH HEIGHT		NOS		
A (BUILDING)	D1	0.75	2.10	02		
A (BUILDING)	D	0.90	2.10	06		
Total	-	-	-	08		

SCHEDULE OF JOINERY:

BUILDING NAME	NAME	LENGTH	HEIGHT	NOS
A (BUILDING)	V	0.90	1.00	02
A (BUILDING)	W	1.20	1.20	07
Total	-	-	-	09

UnitBUA Table for Building :A (BUILDING)

FLOOR	Name	UnitBUA Type	UnitBUA Area	Carpet Area	No. of Rooms	No. of Tenement
GROUND AND PARKING FLOOR PLAN	SPLIT A	FLAT	67.28	66.80	4	1
Total	-	-	67.28	66.80	8	1