




Project Title :AWDHESH KUMAR SINGH

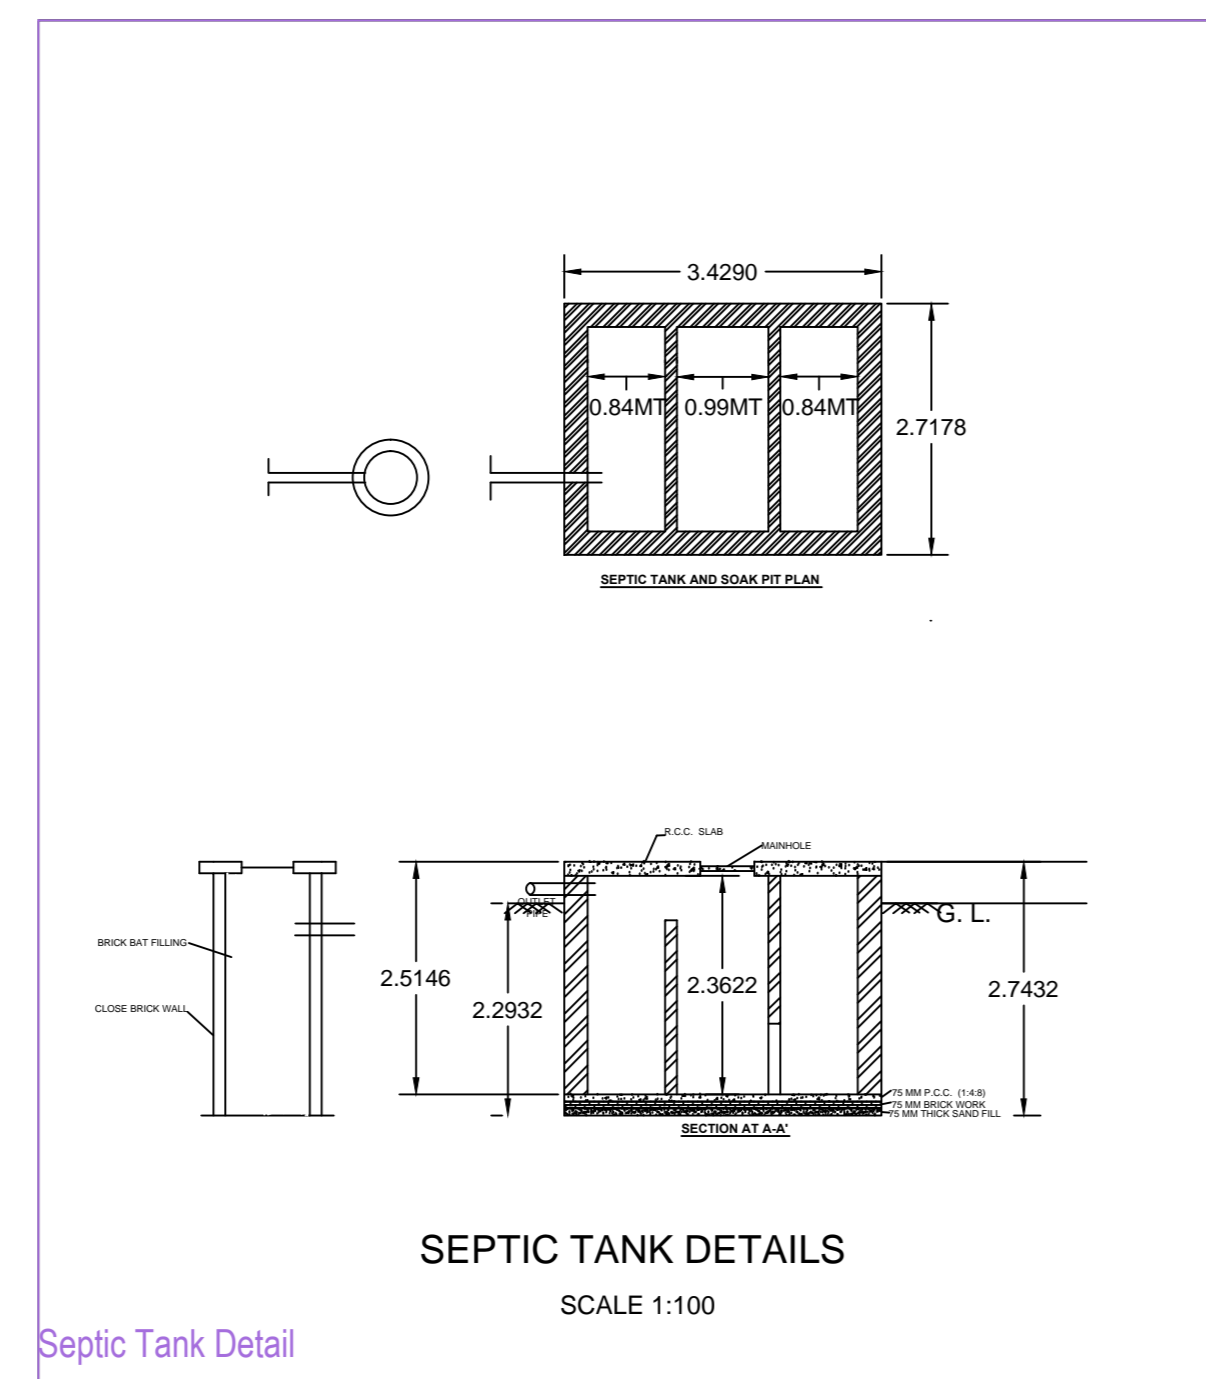


Septic Tank Detail

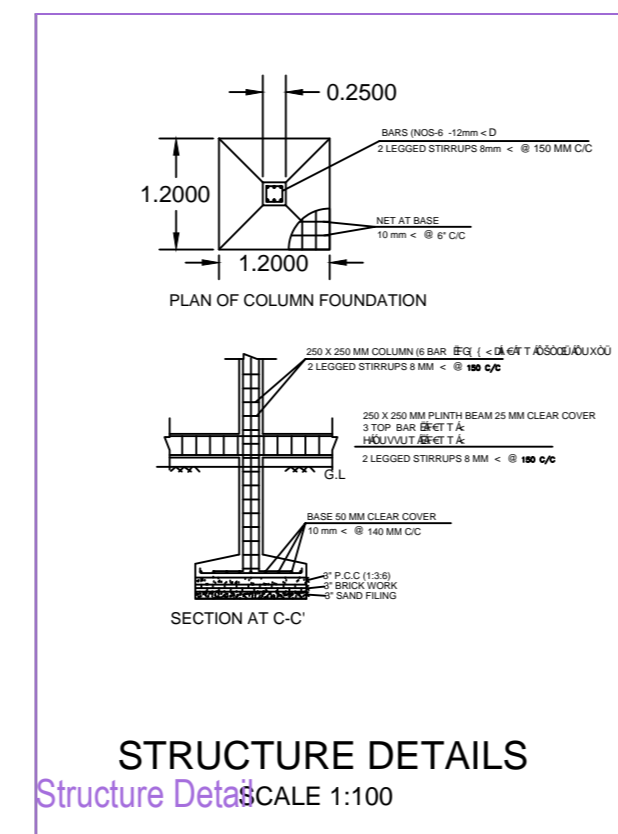


Structure Details

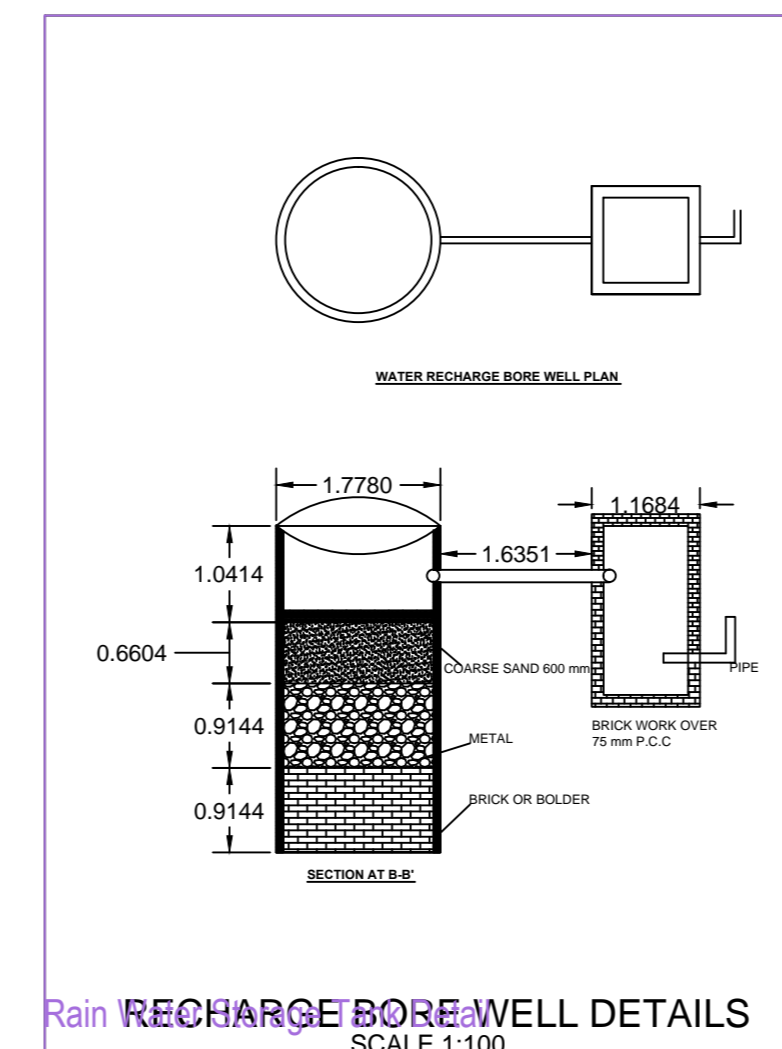


Rain RECHARGE BORE WELL DETAILS

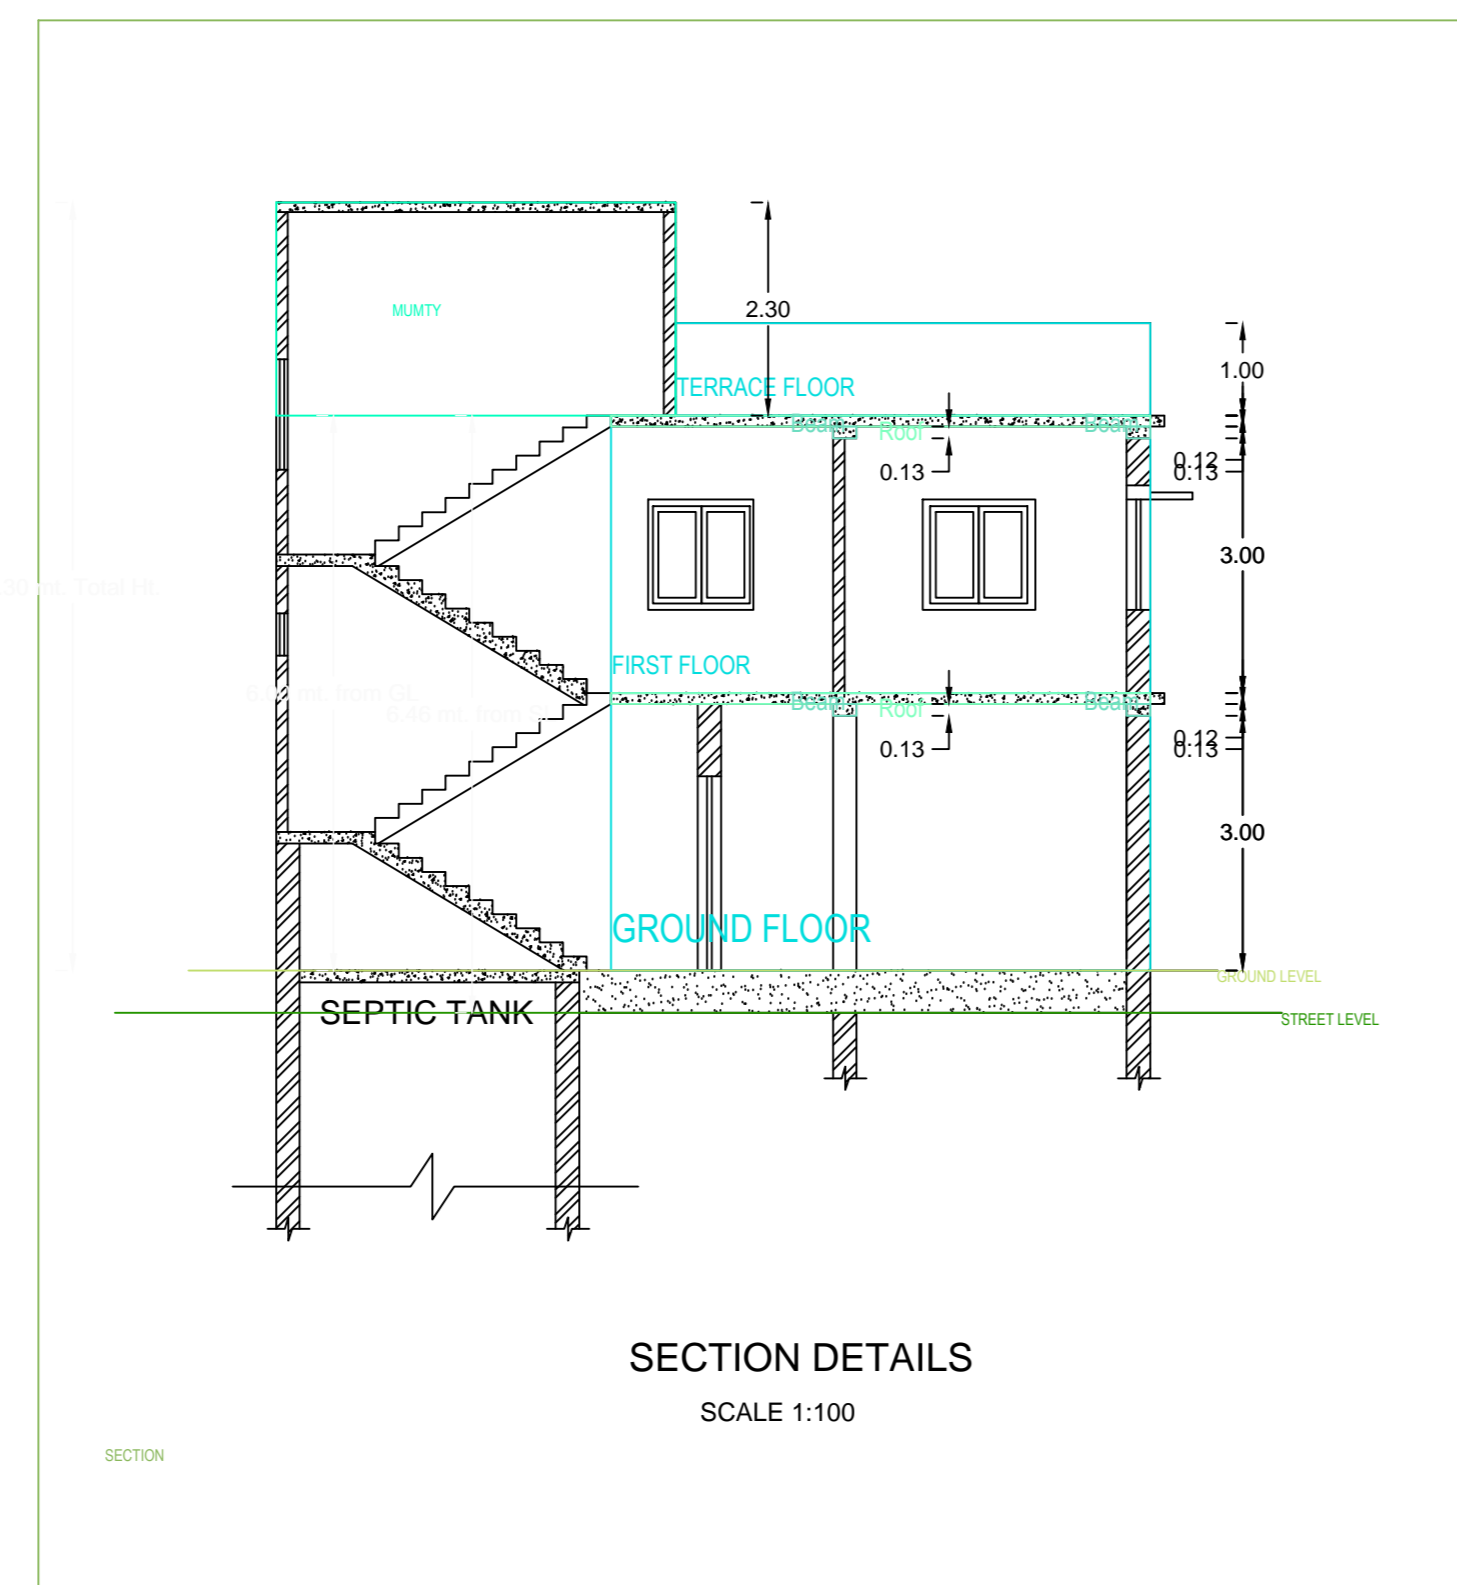


SECTION DETAILS

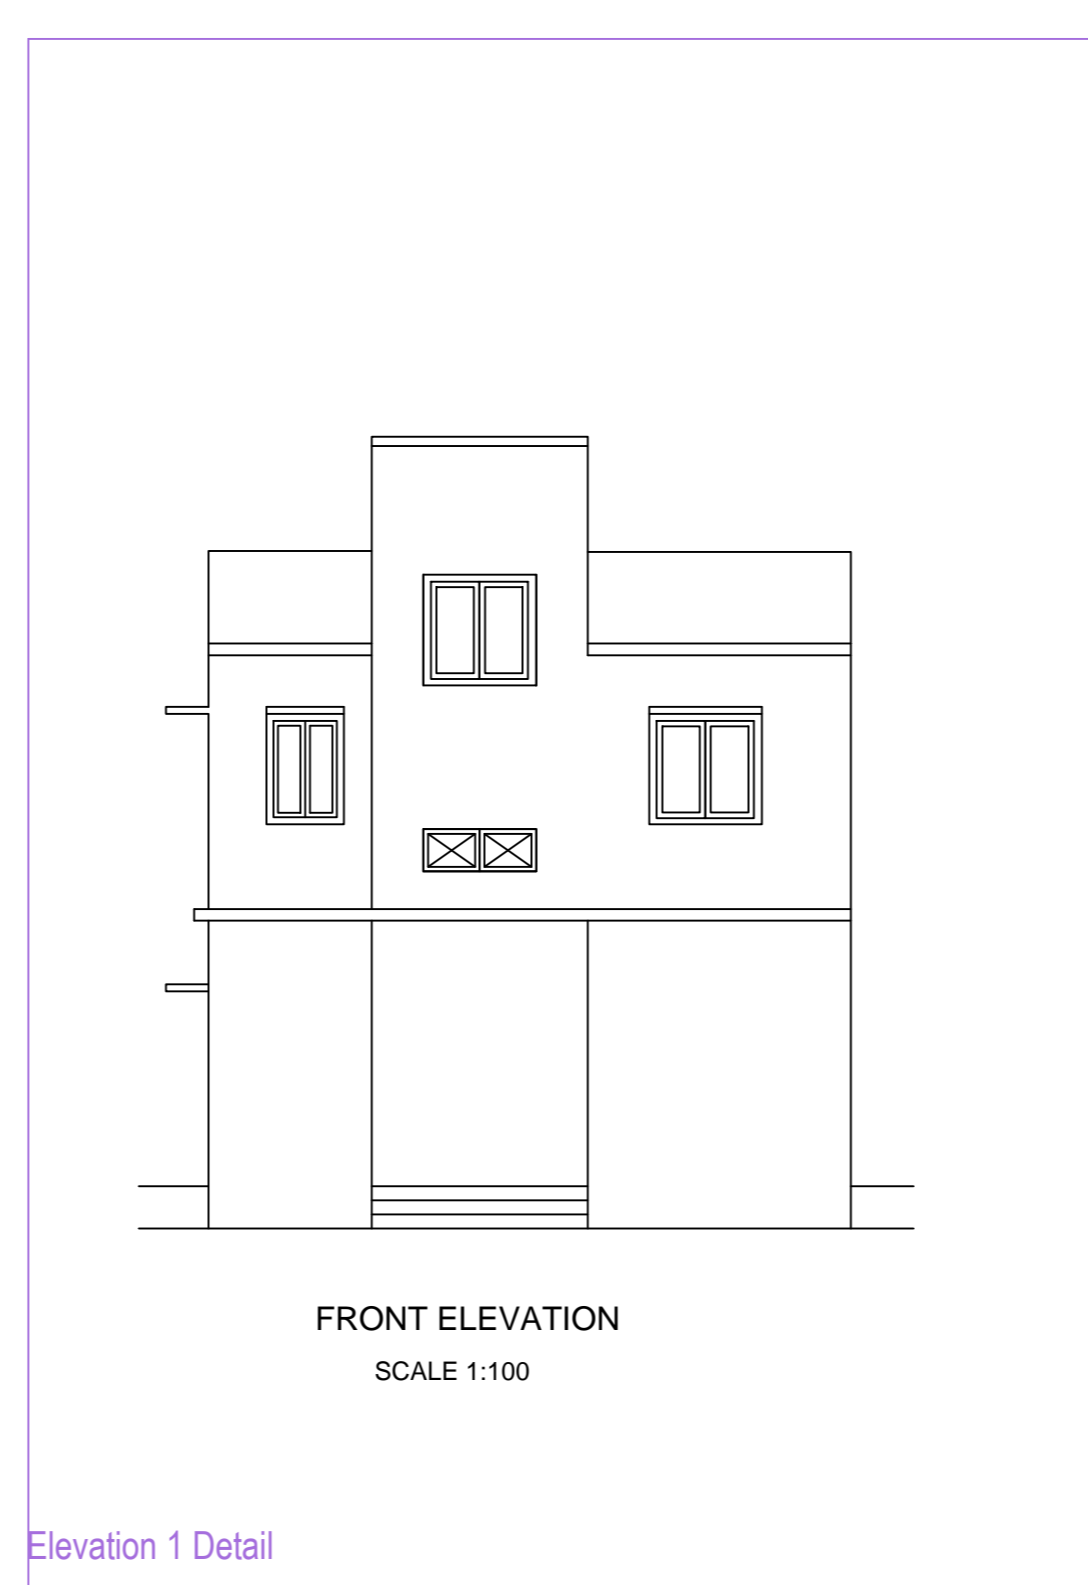


Elevation 1 Detail

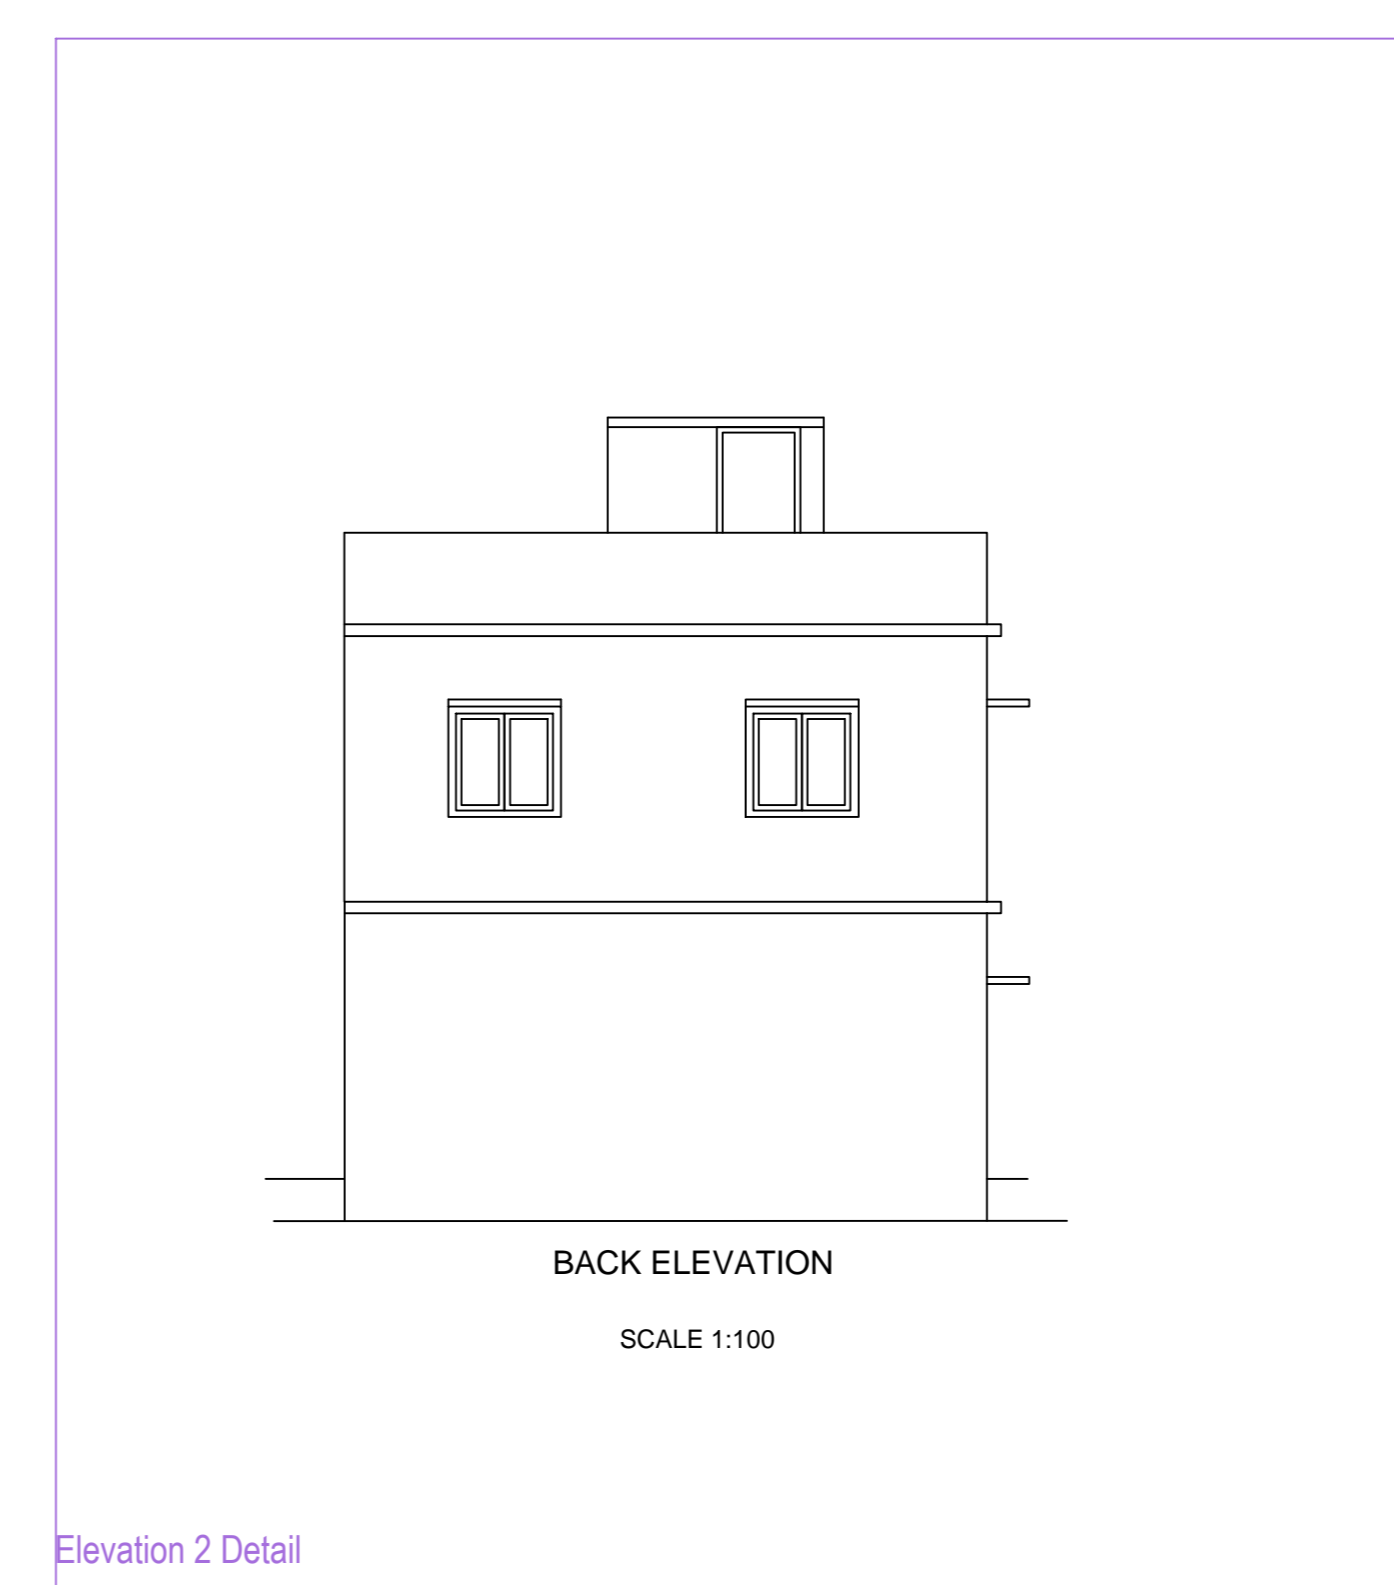


Elevation 2 Detail

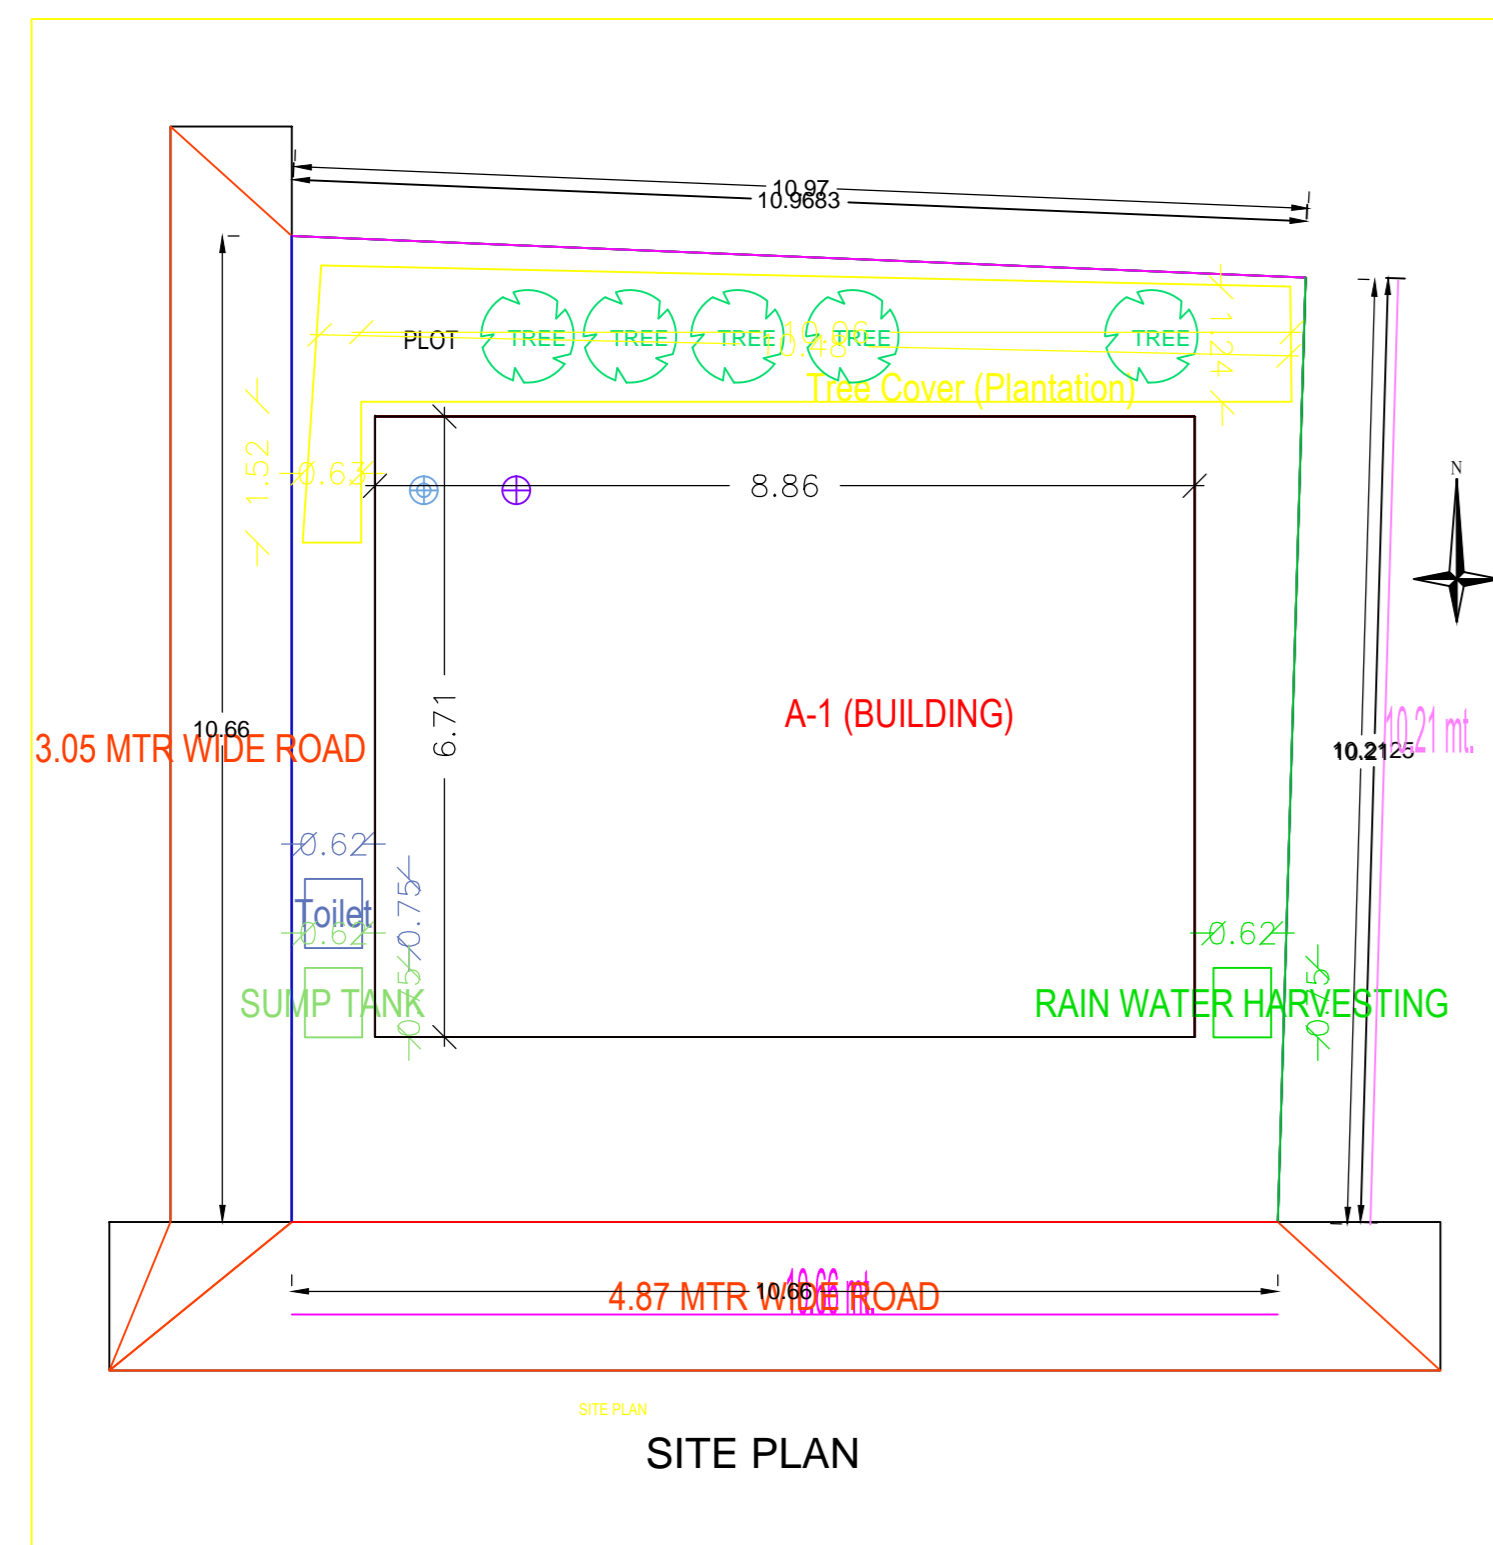


SITE PLAN

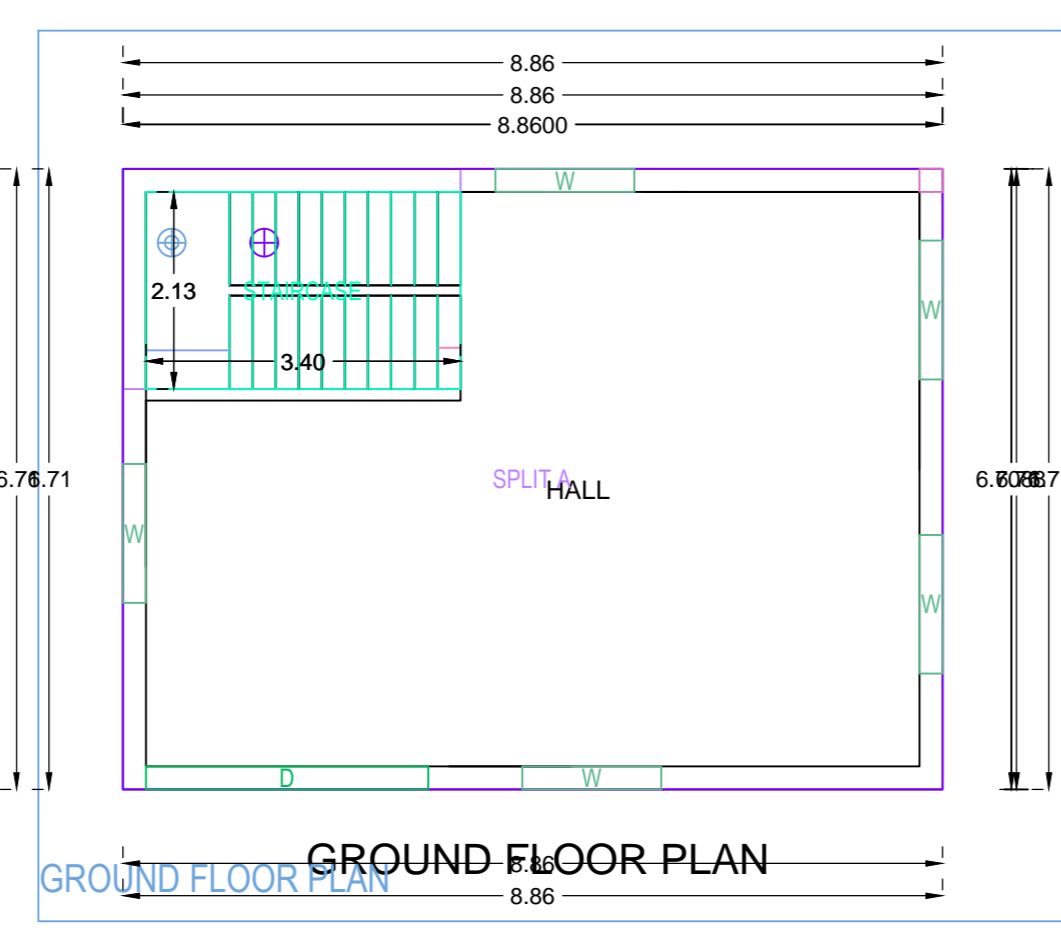

GROUND FLOOR PLAN

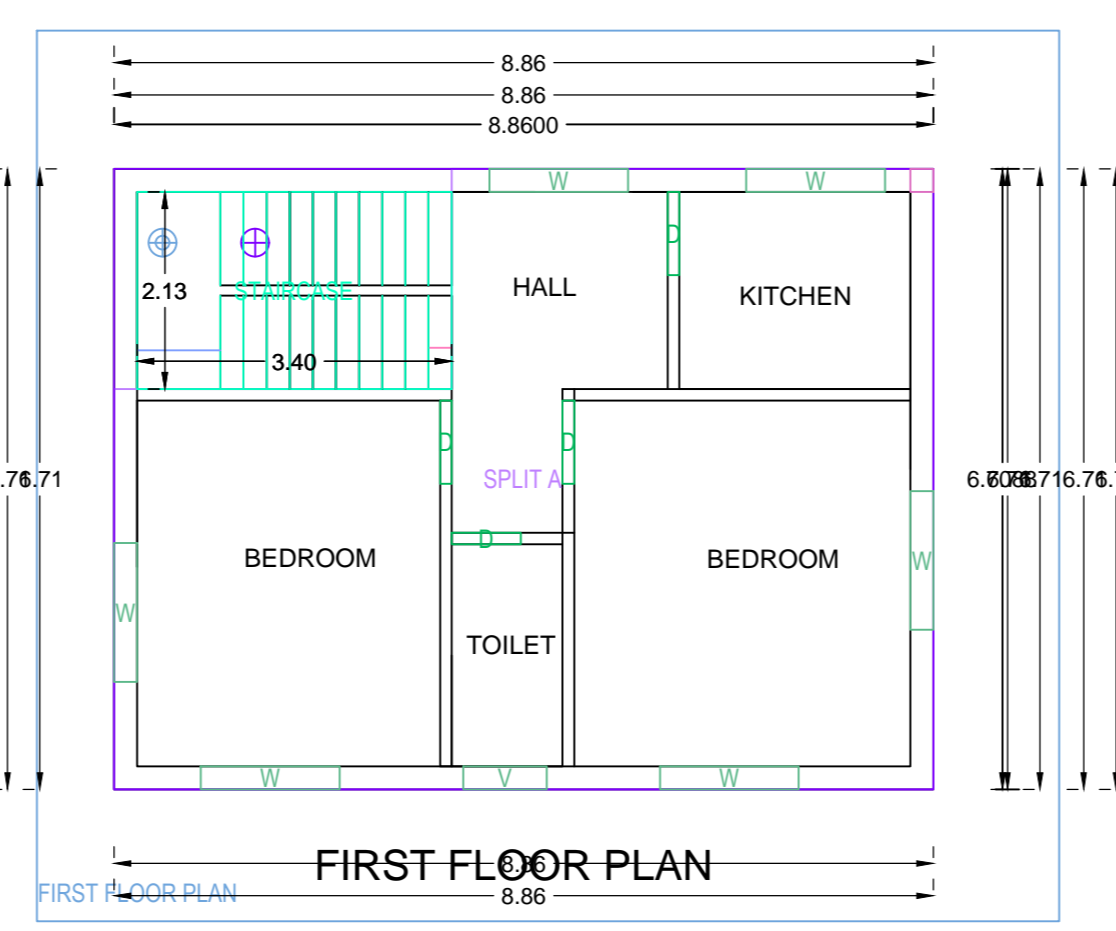

FIRST FLOOR PLAN

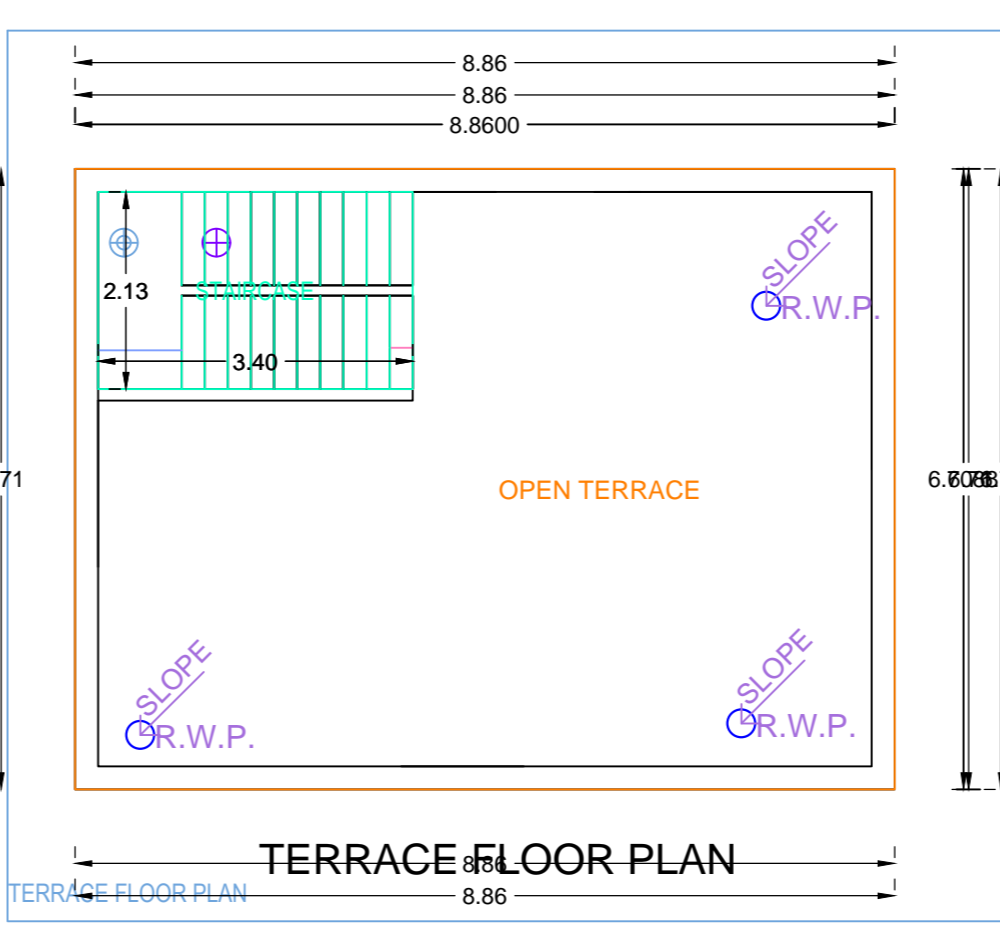

TERRACE FLOOR PLAN

Building -A (BUILDING)

Floor Name	Total Built Up Area (Sq.mt.)	Proposed FAR Area (Sq.mt.)		Total FAR Area (Sq.mt.)	Trmt (No.)
		Resi.	Com.		
Ground Floor...	59.44	59.44	59.44	59.44	01
First Floor...	59.44	59.44	59.44	59.44	00
Terrace Floor...	0.00	0.00	0.00	0.00	00
Total	118.88	118.88	118.88	118.88	01
Total Number of Same Buildings	1				
Total	118.88	118.88	118.88	118.88	01

SCHEDULE OF JOINERY:

BUILDING NAME	NAME	LENGTH	HEIGHT	NOS
A (BUILDING)	D	0.75	2.10	01
A (BUILDING)	D	0.90	2.10	03
A (BUILDING)	D	3.05	2.10	01
Total	-	-	-	05

SCHEDULE OF JOINERY:

BUILDING NAME	NAME	LENGTH	HEIGHT	NOS
A (BUILDING)	V	0.90	1.00	01
A (BUILDING)	W	1.50	1.20	11
Total	-	-	-	12

UnitBUA Table for Building -A (BUILDING)

FLOOR	Name	UnitBUA Type	UnitBUA Area	Carpet Area	No. of Rooms	No. of Tenement
GROUND FLOOR PLAN	SPLIT A	FLAT	101.51	101.38	1	1
Total	-	-	101.51	101.38	6	1

AREA STATEMENT: MEDINAGAR MUNICIPAL CORPORATION	VERSION NO. : 1.0.36
PROJECT DETAIL :	VERSION DATE: 16/10/2020
Inward No. :	Plot Use : Residential
Region : JUBERHAND URBAN LOCAL BODIES	Plot SubUse : Bungalow/ Dwelling / Non Apartment
Distict : PALAMU	Land Use Zone : NA
Application Type : General Proposal	Abutting Road Width : -
Project Type : Building Permission	Plot No. : -
Nature of Development : New	Revenue Survey No/Survey No : -
Location : Old Area	Thana No : -
Sub Location : NA	Holding No : -
Village/Mauza Name : -	Khata No : -
Ward No : -	North : -
Road/Street : -	South : -
	East : -
	West : -

AREA DETAILS :		SQ.MT.
AREA OF PLOT (Minimum)	(A)	112.82
Net Plot Area (Gross Plot Area - Deduction from Gross Plot area)	(A-Deductions)	112.82
Deductions for Balance Plot Area (from Gross Plot Area)		
COP Area		15.19
Total		15.19
Balance Plot Area (Net Plot Area - Recreational/Amenity space)	(A-Deductions)	97.63
Plot Area for Coverage (Net Plot Area)	(A-Deductions)	112.82
Plot Area for FSI (Net Plot Area + RoadWidening Area)	(A-Deductions)	112.82
Accessory Use Area		0.46
COVERAGE CHECK		
Proposed Coverage Area (52.69 %)		59.44
Total Coverage Area (52.69 %)		59.44
FAR CHECK		
Proposed Area of FAR		118.88
Total Area of FAR		118.88
BUILT UP AREA CHECK		
Total Proposed BuiltUp Area		118.88
ARCH / ENGG / SUPERVISOR (Regd)		OWNER
DEVELOPMENT AUTHORITY		LOCAL BODY

COLOR INDEX	
PLOT BOUNDARY	Black
ABUTTING ROAD	Red
PROPOSED WORK (COVERAGE AREA)	Green
EXISTING (To be retained)	Blue
EXISTING (To be demolished)	Yellow

Color Index:

MARGIN DETAIL:

Building / Wing Name	Road Name	Front Margin	Rear Margin	Side1 Margin	Side2 Margin
A-1 (BUILDING)	4.87 MTR WIDE ROAD	2.00	1.55	0.90	0.96

FAR & Tenement Details (Table 4c-1)

Building	No. of Same Bldg	Total Built Up Area (Sq.mt.)	Proposed FAR Area (Sq.mt.) Resi.	Total FAR Area (Sq.mt.)	Trmt (No.)
A (BUILDING)	1	118.88	118.88	118.88	01
Grand Total :	1	118.88	118.88	118.88	01