


Project Title :MD FAHIM HUSSAIN

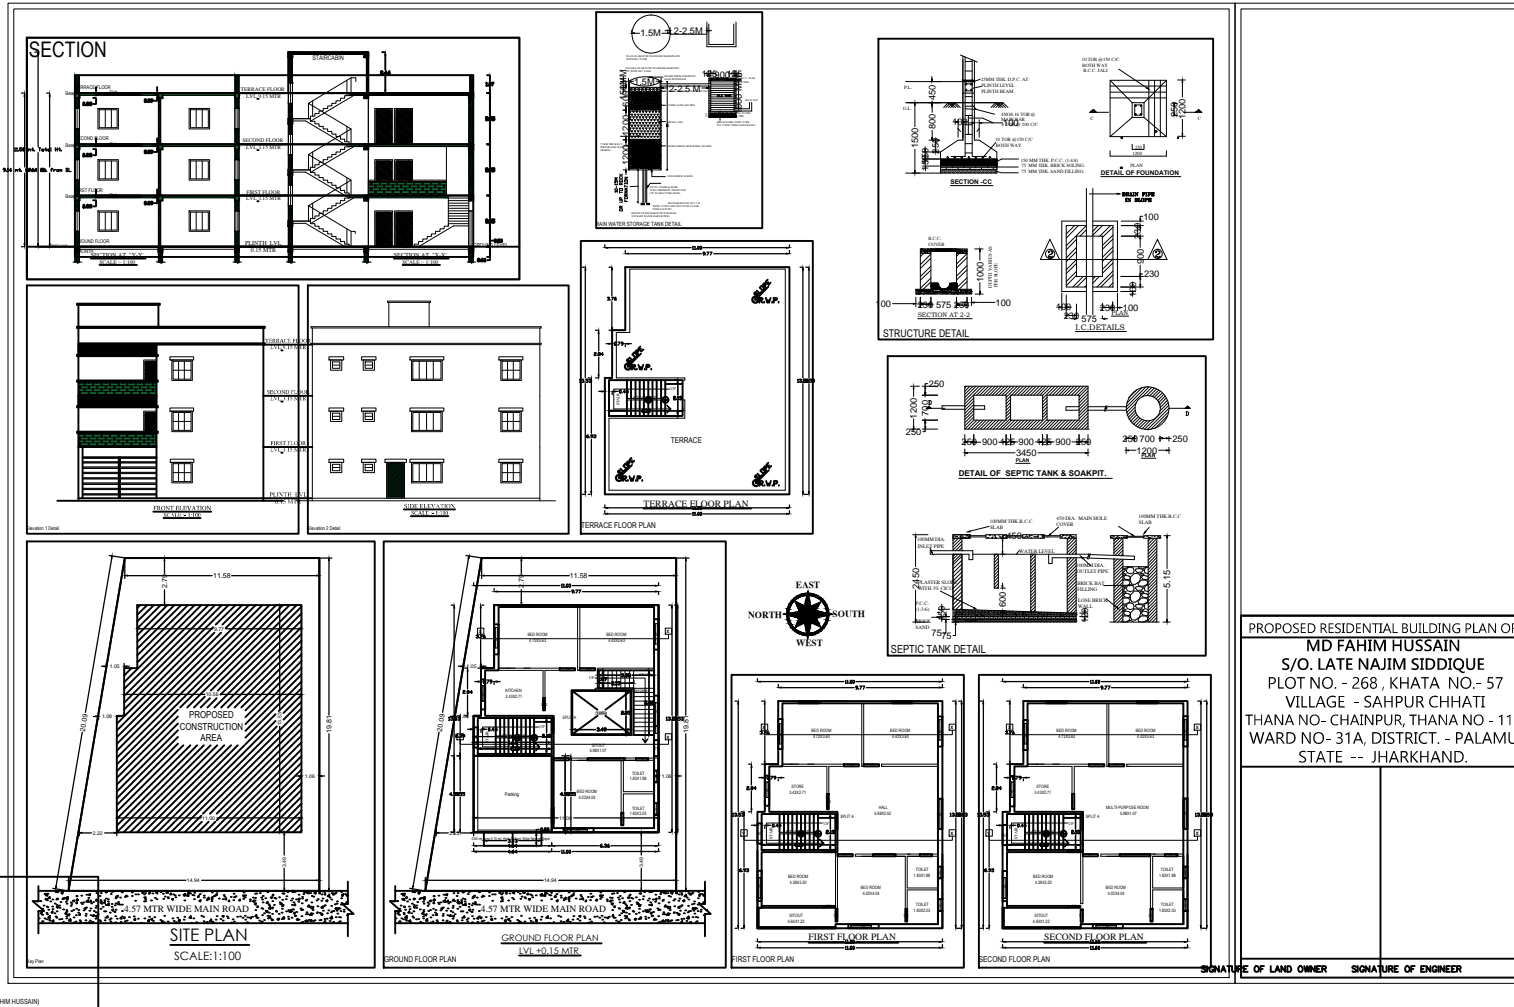

PROPOSED RESIDENTIAL BUILDING PLAN OF
MD FAHIM HUSSAIN
 S/O. LATE NAJIM SIDDIQUE
 PLOT NO. - 268 , KHATA NO.- 57
 VILLAGE - SAHPUR CHHATI
 THANA NO- CHAINPUR, THANA NO - 112
 WARD NO- 31A, DISTRICT. - PALAMU
 STATE -- JHARKHAND.

SIGNATURE OF LAND OWNER SIGNATURE OF ENGINEER

Sl. No.	Particulars	Quantity	Rate	Amount
1
2
COLOR INDEX

- NOT BOUNDARY
- BOUNDARY
- PROPOSED WORK (CONCRETE AREA)
- EXISTING WORK (CONCRETE AREA)
- EXISTING OPEN AREA
- EXISTING OPEN AREA

MARKING CALCULATION:

Sl. No.	Particulars	Quantity	Rate	Amount
1
2
Building A (MD FAHIM HUSSAIN)

Sl. No.	Particulars	Quantity	Rate	Amount
1
2
