

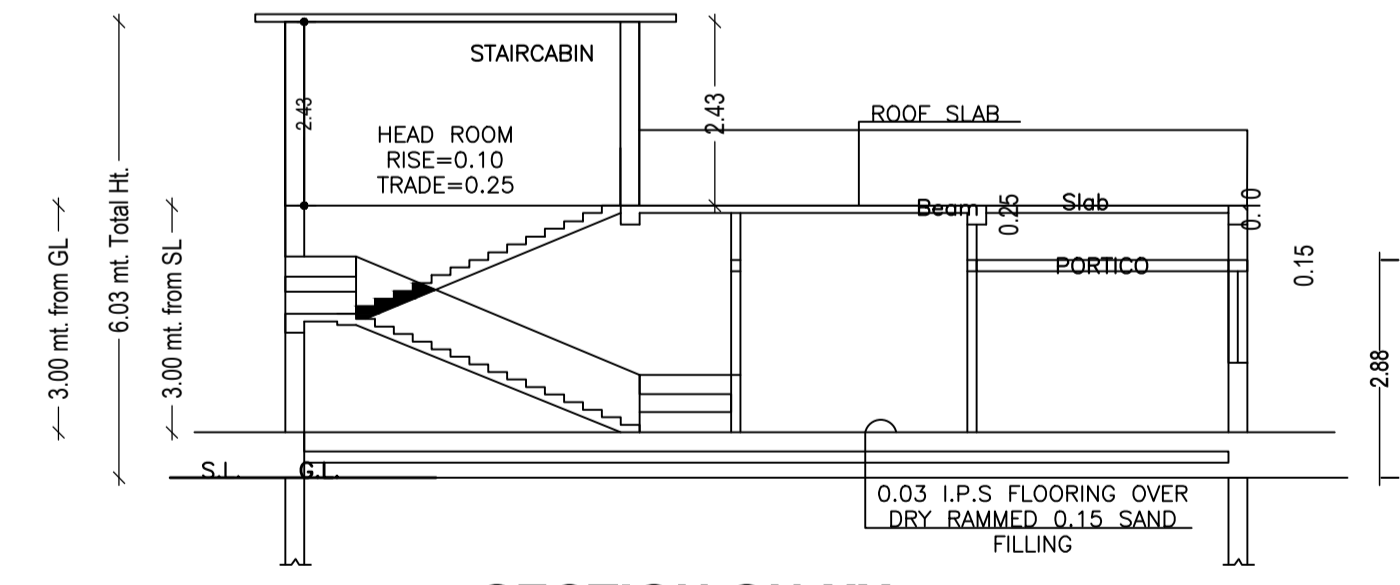


SITE PLAN

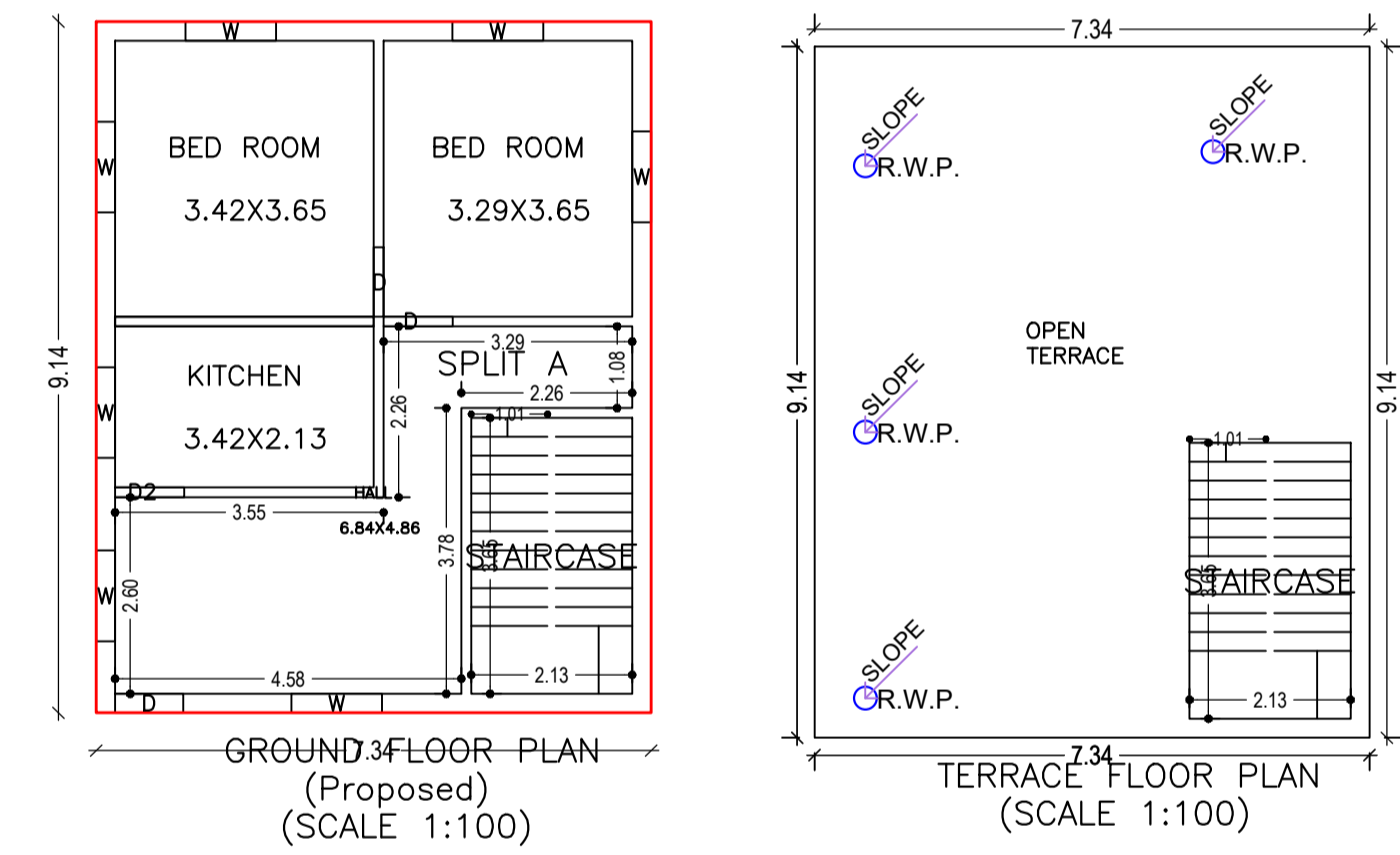

SECTION ON-XX

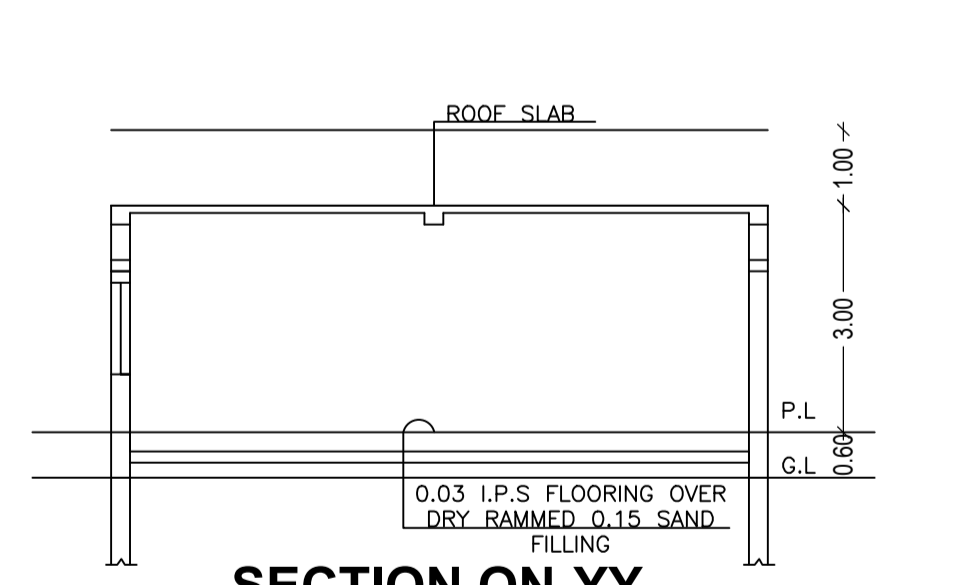

SECTION ON-YY

Building :A (RESIDENTIAL)

Floor Name	Total Built Up Area (Sq.mt.)	Proposed FAR Area (Sq.mt.) Resi.	Total FAR Area (Sq.mt.)	Total Consumed Additional FAR Area (Sq.mt.)	Tnmt (No.)
Ground Floor	67.09	67.09	67.09	67.09	01
Terrace Floor	0.00	0.00	0.00	0.00	00
<b>Total :</b>	<b>67.09</b>	<b>67.09</b>	<b>67.09</b>	<b>67.09</b>	<b>01</b>
Total Number of Same Buildings	1				
<b>Total :</b>	<b>67.09</b>	<b>67.09</b>	<b>67.09</b>	<b>67.09</b>	<b>01</b>

SCHEDULE OF DOOR:

BUILDING NAME	NAME	LENGTH	HEIGHT	NOS
A (RESIDENTIAL)	D	0.90	2.10	01
A (RESIDENTIAL)	D2	0.92	2.10	01
A (RESIDENTIAL)	D	0.92	2.10	02

SCHEDULE OF WINDOW/VENTILATION:

BUILDING NAME	NAME	LENGTH	HEIGHT	NOS
A (RESIDENTIAL)	W	1.20	1.20	07

UnitBUA Table for Building :A (RESIDENTIAL)

FLOOR	Name	UnitBUA Type	UnitBUA Area	Carpet Area	No. of Rooms	No. of Tenement
GROUND FLOOR PLAN	SPLIT A	FLAT	57.81	57.36	4	1
<b>Total:</b>	-	-	57.81	57.36	4	1

FAR & Tenement Details (Table 4c-1)

Building	No. of Same Bldg	Total Built Up Area (Sq.mt.)	Proposed FAR Area (Sq.mt.) Resi.	Total FAR Area (Sq.mt.)	Total Consumed Additional FAR Area (Sq.mt.)	Tnmt (No.)
A (RESIDENTIAL)	1	67.09	67.09	67.09	67.09	01
<b>Grand Total :</b>	<b>1</b>	<b>67.09</b>	<b>67.09</b>	<b>67.09</b>	<b>67.09</b>	<b>01</b>

Proposal Basic Information

Proposal File No.	MNNP/BP/0145/W04/2023
Owner Name	Rekha Devi
Khata No	32,126
Plot No	21,131
Village Name	Baralota
Use	Residential
SubUse	Bungalow/ Dwelling / Non Apartment

AREA STATEMENT MEDINAGAR MUNICIPAL CORPORATION

Region: JHARKHAND URBAN LOCAL BODIES	Plot Use: Residential
District: PALAMU	Plot SubUse: Bungalow/ Dwelling / Non Apartment
Authority: MEDINAGAR MUNICIPAL CORPORATION	PlotNearbyReligiousStructure: NA
Inward No: MNNP/BP/0145/W04/2023	Plot/SubPlot No: 21,131
Application Type: General Proposal	North: -
Project Type: Building Permission	South: -
Nature of Development: New	East: -
Location of Development Area: Old Area	West: -

AREA DETAILS:		SQ.MT.
AREA OF PLOT (Minimum)	(A)	141.69
NET AREA OF PLOT(Gross Plot Area - Deduction from Gross Plot area)	(A-Deductions)	141.69
Deduction for Balance Plot Area(from Gross Plot Area)		
Common Plot		13.71
Total		13.71
BALANCE AREA OF PLOT(Net Plot Area - Recreational/Amenity space)	(A-Deductions)	127.98
PLOT AREA FOR COVERAGE(Net Plot Area)	(A-Deductions)	141.69
Plot Area for FAR (Net Plot Area + Road Widening Area)	(A-Deductions)	141.69

COVERAGE CHECK		
Permissible Coverage area ( 70.00 % )		99.18
Proposed Coverage Area ( 47.35 % )		67.09
Total Prop. Coverage Area ( 47.35 % )		67.09
Balance coverage area ( 22.65 % )		32.09
FAR CHECK		
Perm. FAR Area ( 1.800 )		255.04
Total Perm. FAR area		255.04
Residential FAR		67.09
Proposed FAR Area		67.09
Total Proposed FAR Area		67.09
Consumed FAR (Factor)		0.47
Balance FAR Area		187.95
BUILT UP AREA CHECK		
Total Proposed BuiltUp Area		67.09
ARCHITECT (Regd)		RANJIT KUMAR
ENGINEER (Regd)		
SUPERVISOR (Regd)		
OWNER (Regd)		Rekha Devi
DEVELOPMENT AUTHORITY		LOCAL BODY








COLOR INDEX	
PLOT BOUNDARY	[Red Line]
ABUTTING ROAD	[Green Line]
PROPOSED CONSTRUCTION	[Yellow Line]
COMMON PLOT	[Blue Line]
ROAD WIDENING AREA	[Orange Line]
EXISTING (To be retained)	[Black Line]
EXISTING (To be demolished)	[White Line]

Buildingwise Floor FAR Details

Floor Name	Building Name A (RESIDENTIAL)		Total	
	Proposed Built Up Area (Sq.mt.)	Proposed FAR Area (Sq.mt.)	Total Proposed Built Up Area (Sq.mt.)	Total FAR Area (Sq.mt.)
Ground Floor	67.09	67.09	67.09	67.09
Terrace Floor	0.00	0.00	0.00	0.00
<b>Total :</b>	<b>67.09</b>	<b>67.09</b>	<b>67.09</b>	<b>67.09</b>

Building USE/SUBUSE Details

Building Name	Building Use	Building SubUse	Building Structure
A (RESIDENTIAL)	Residential	Bungalow/ Dwelling / Non Apartment	Non-Highrise

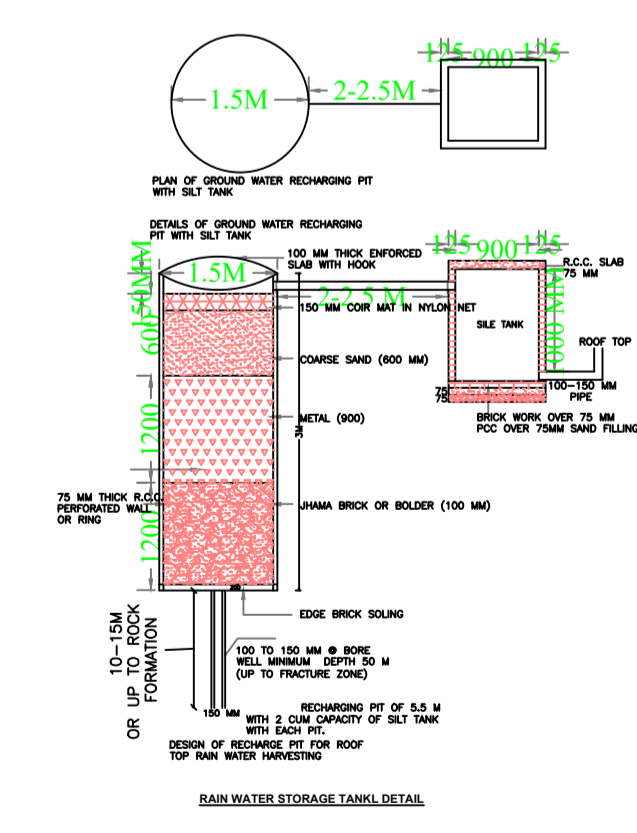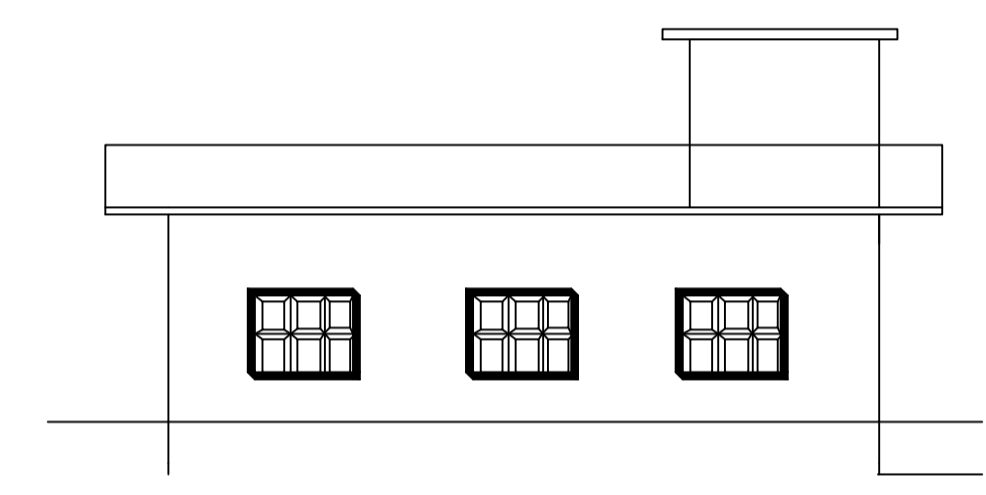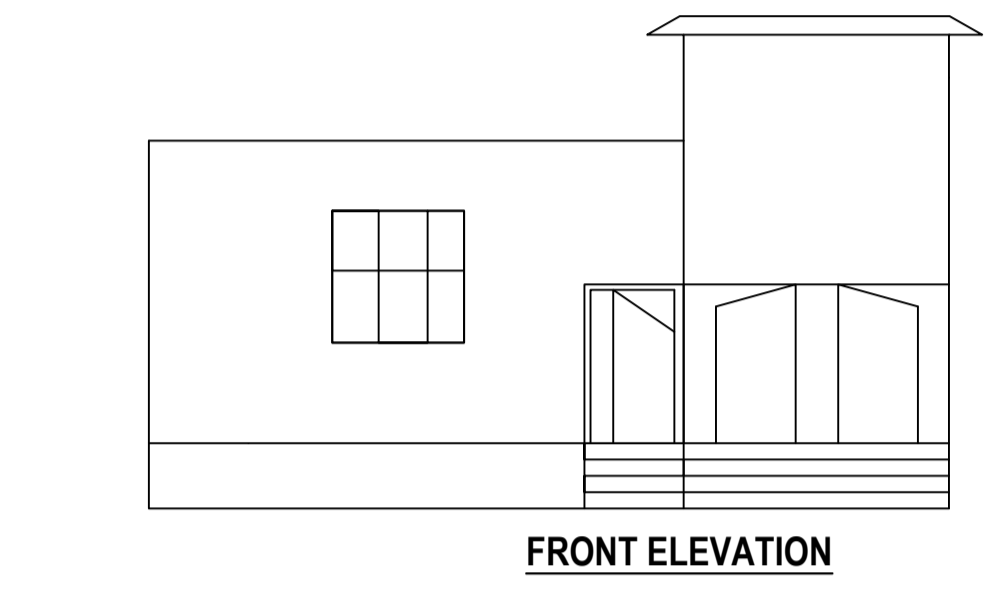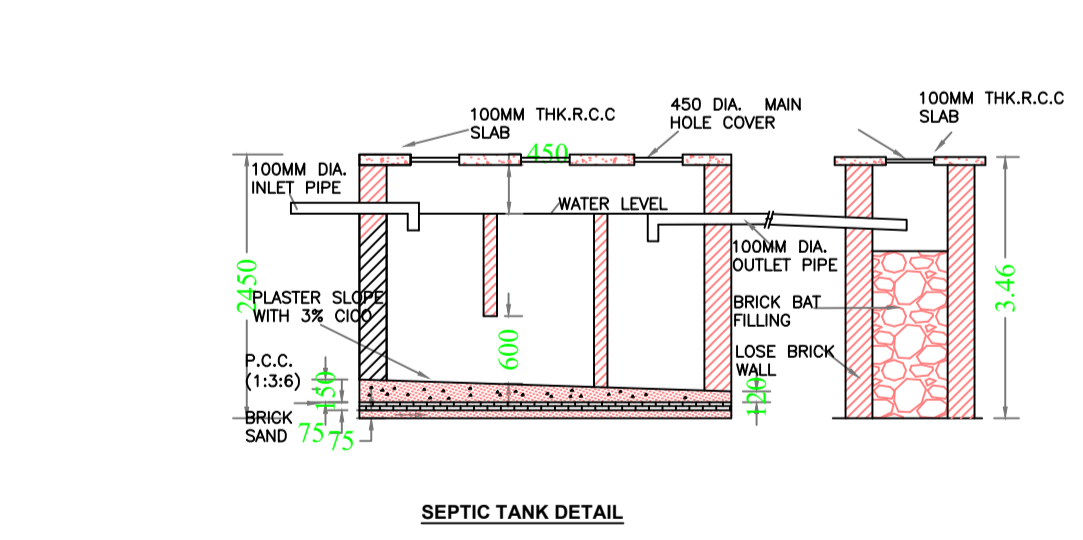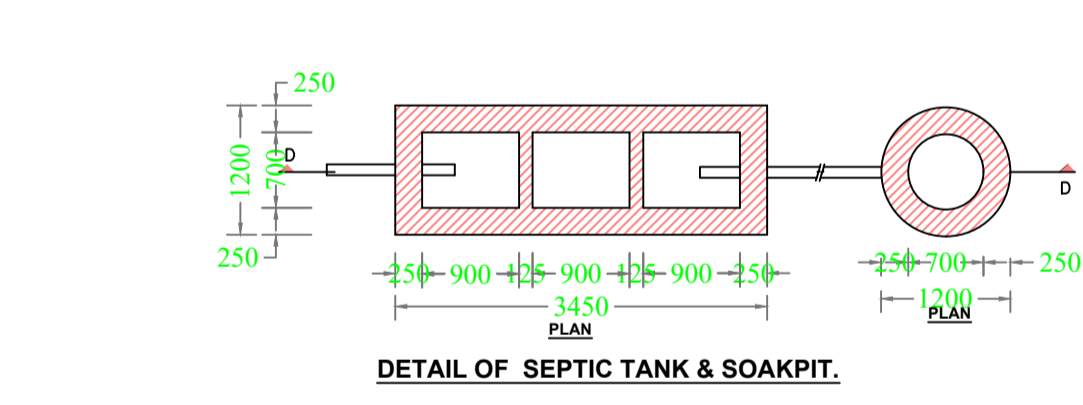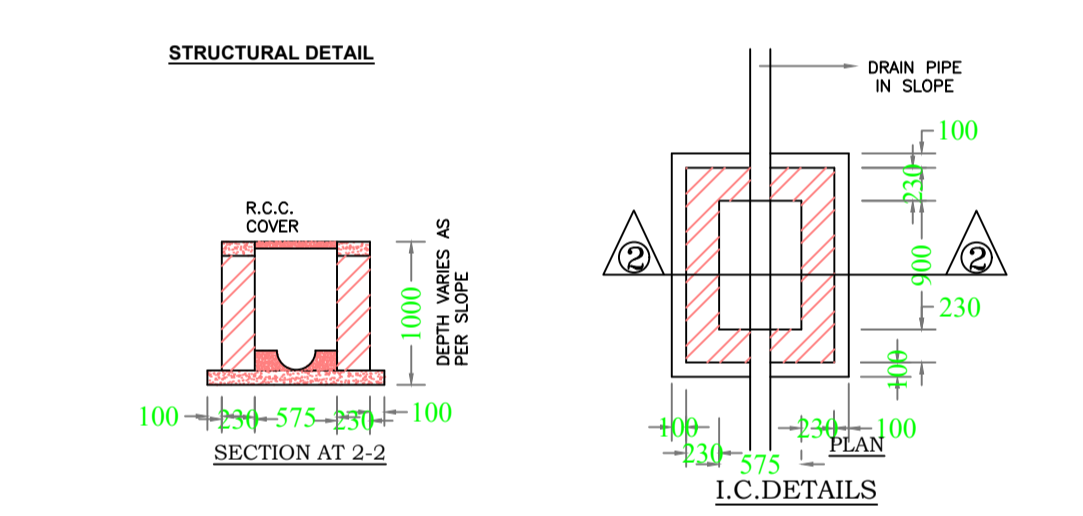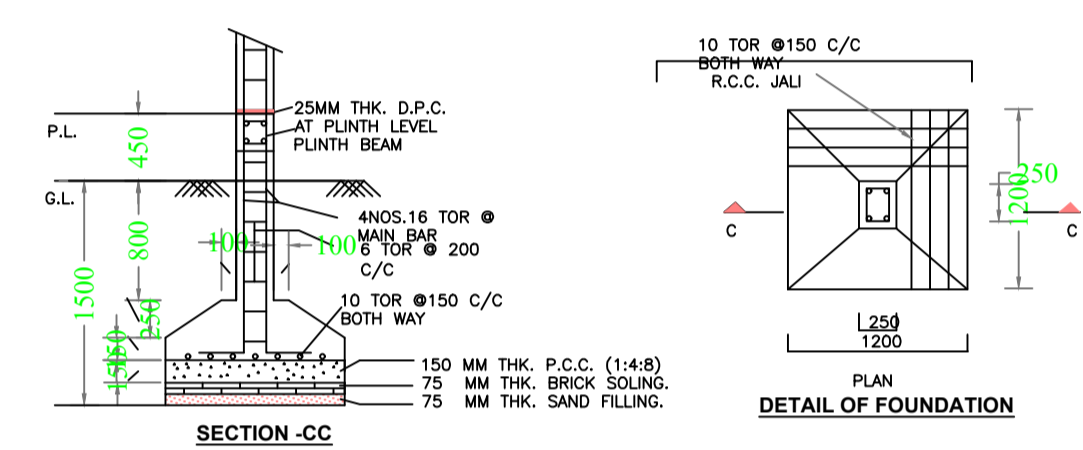

LTP NAME AND SIGNATURE	STRUCTURAL ENG'S NAME AND SIGNATURE	BUILDER NAME AND SIGNATURE	DIGITAL SIGNATURE
RANJIT KUMAR MNNP/ENG/0001/2016			