
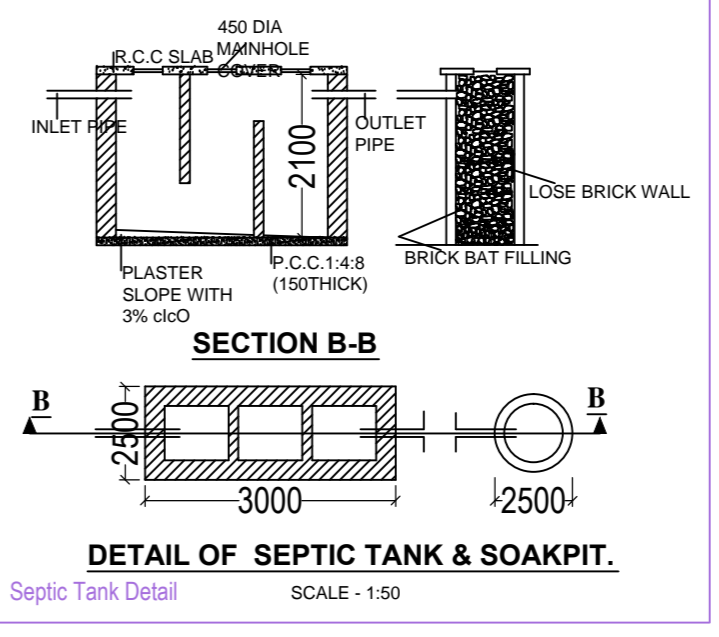
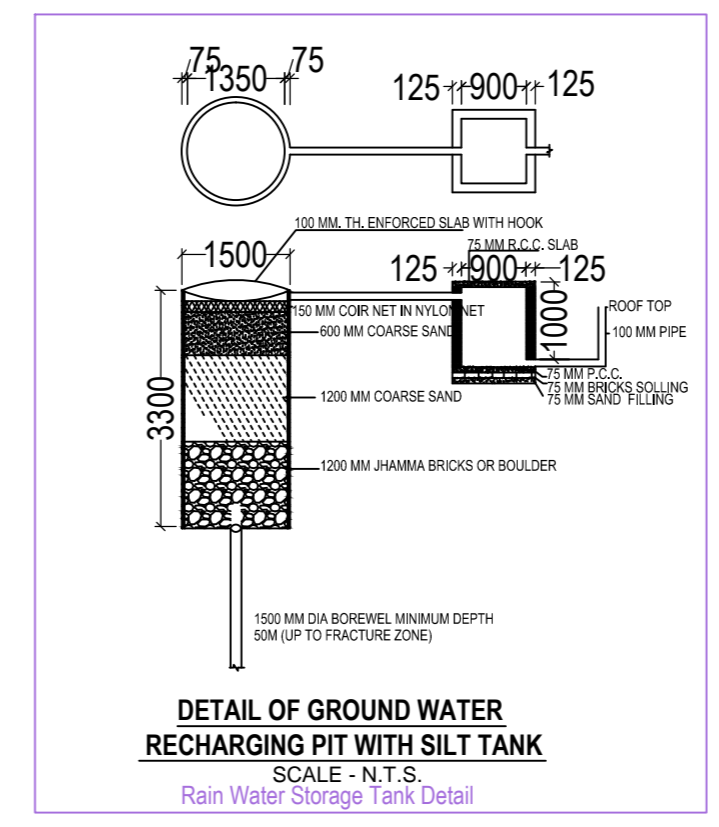
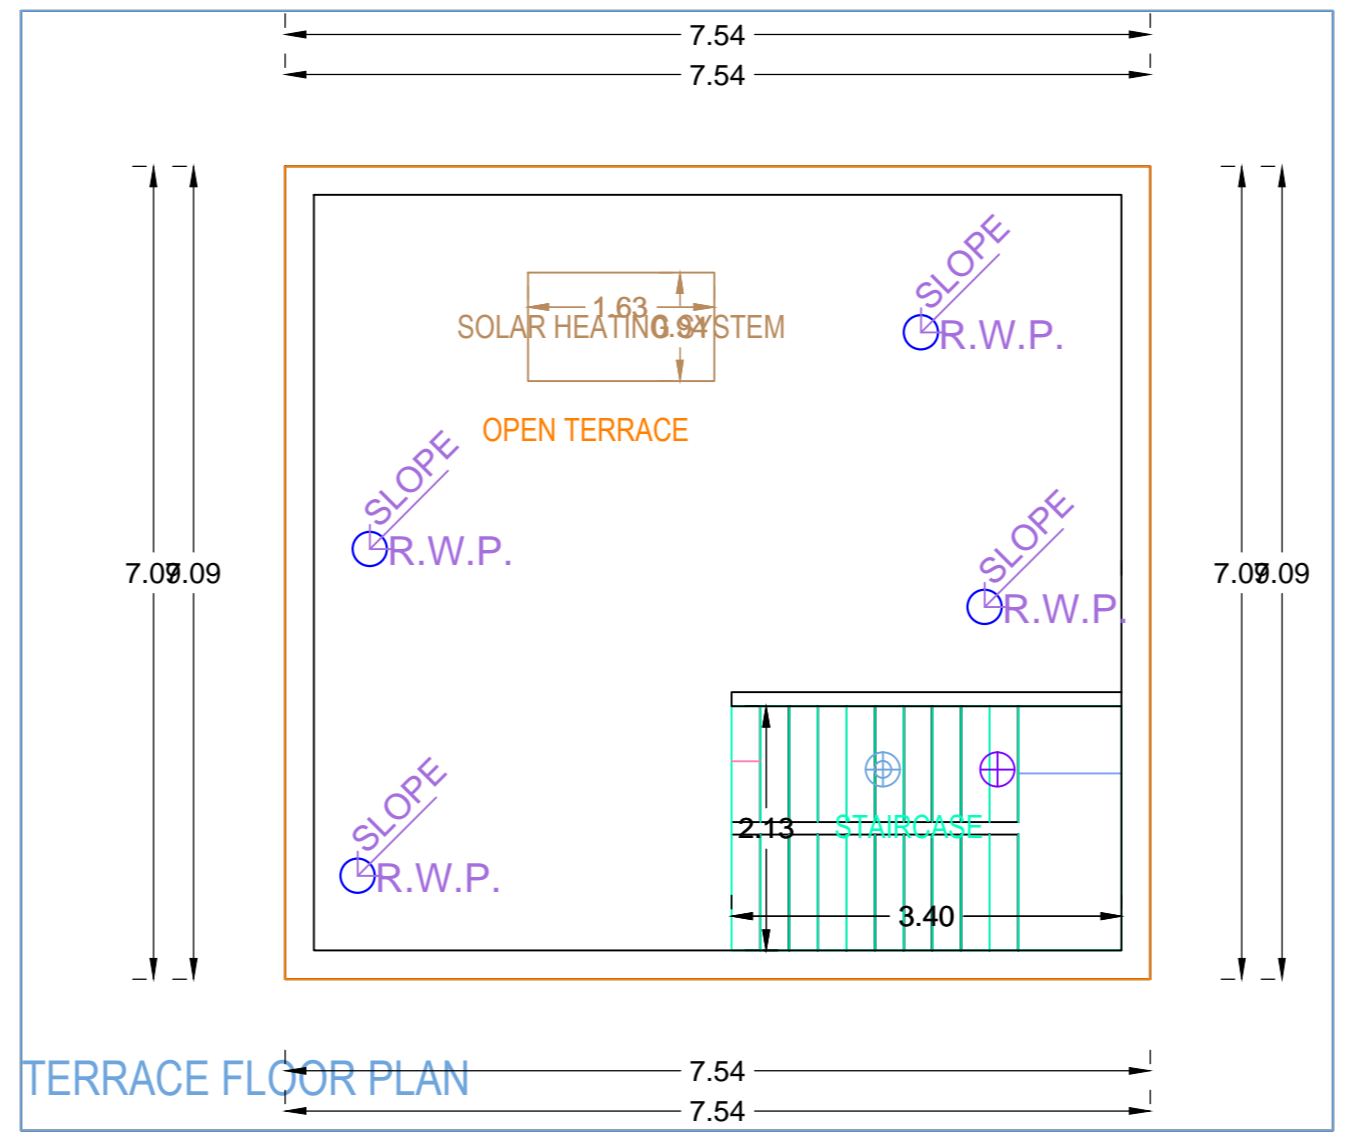
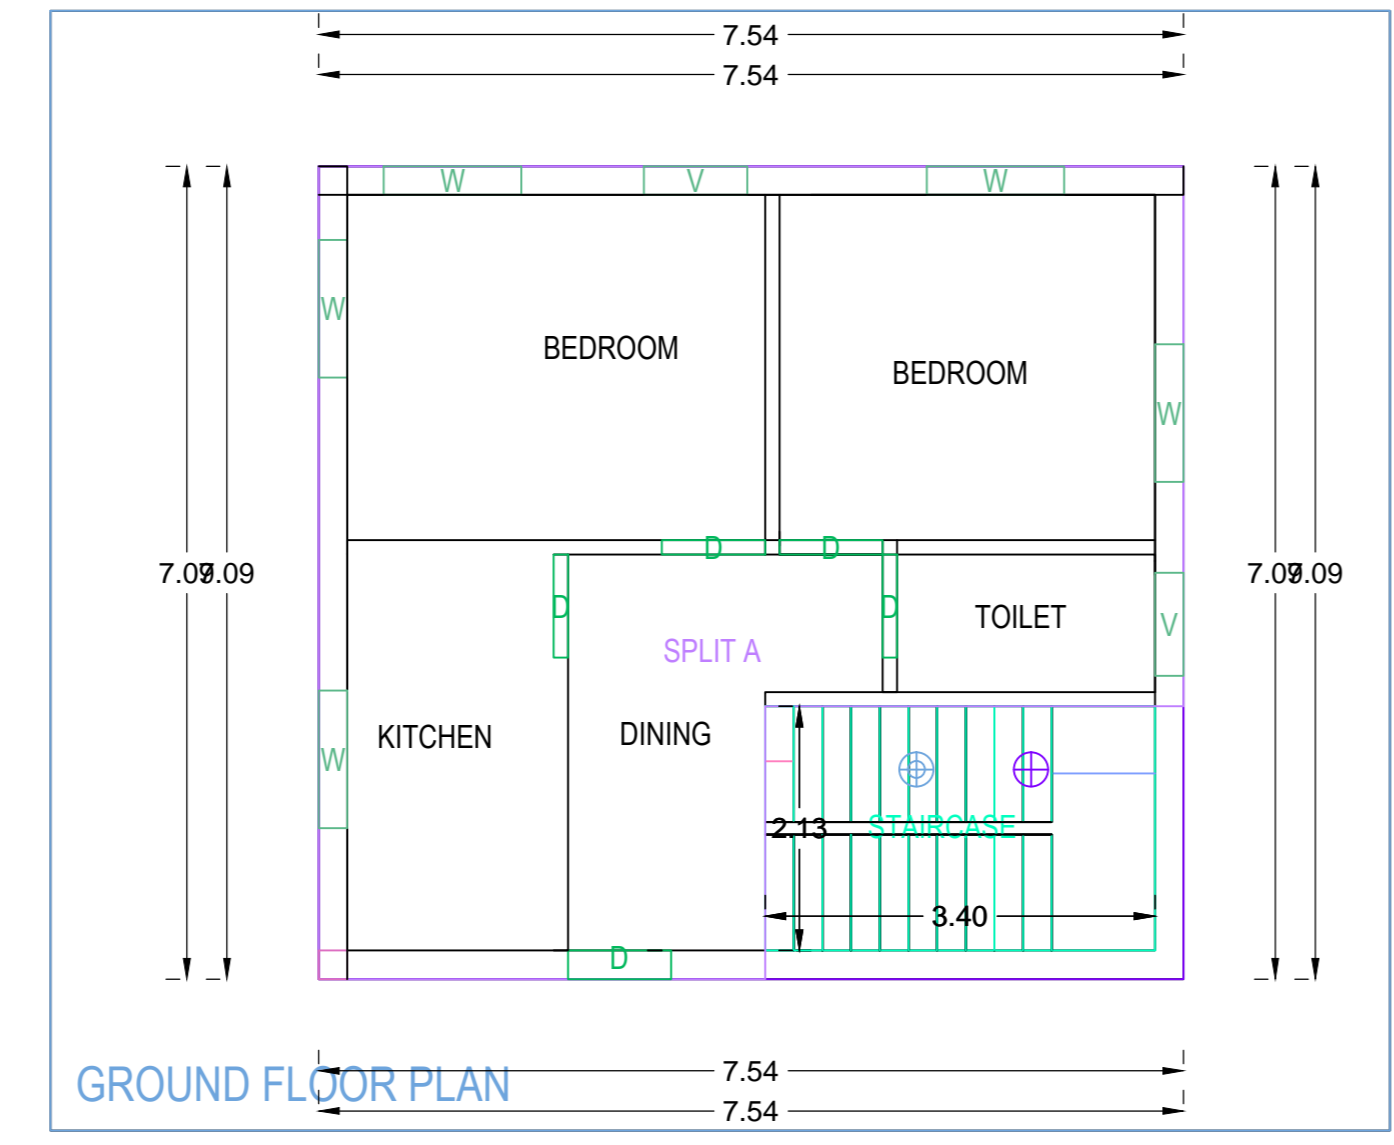
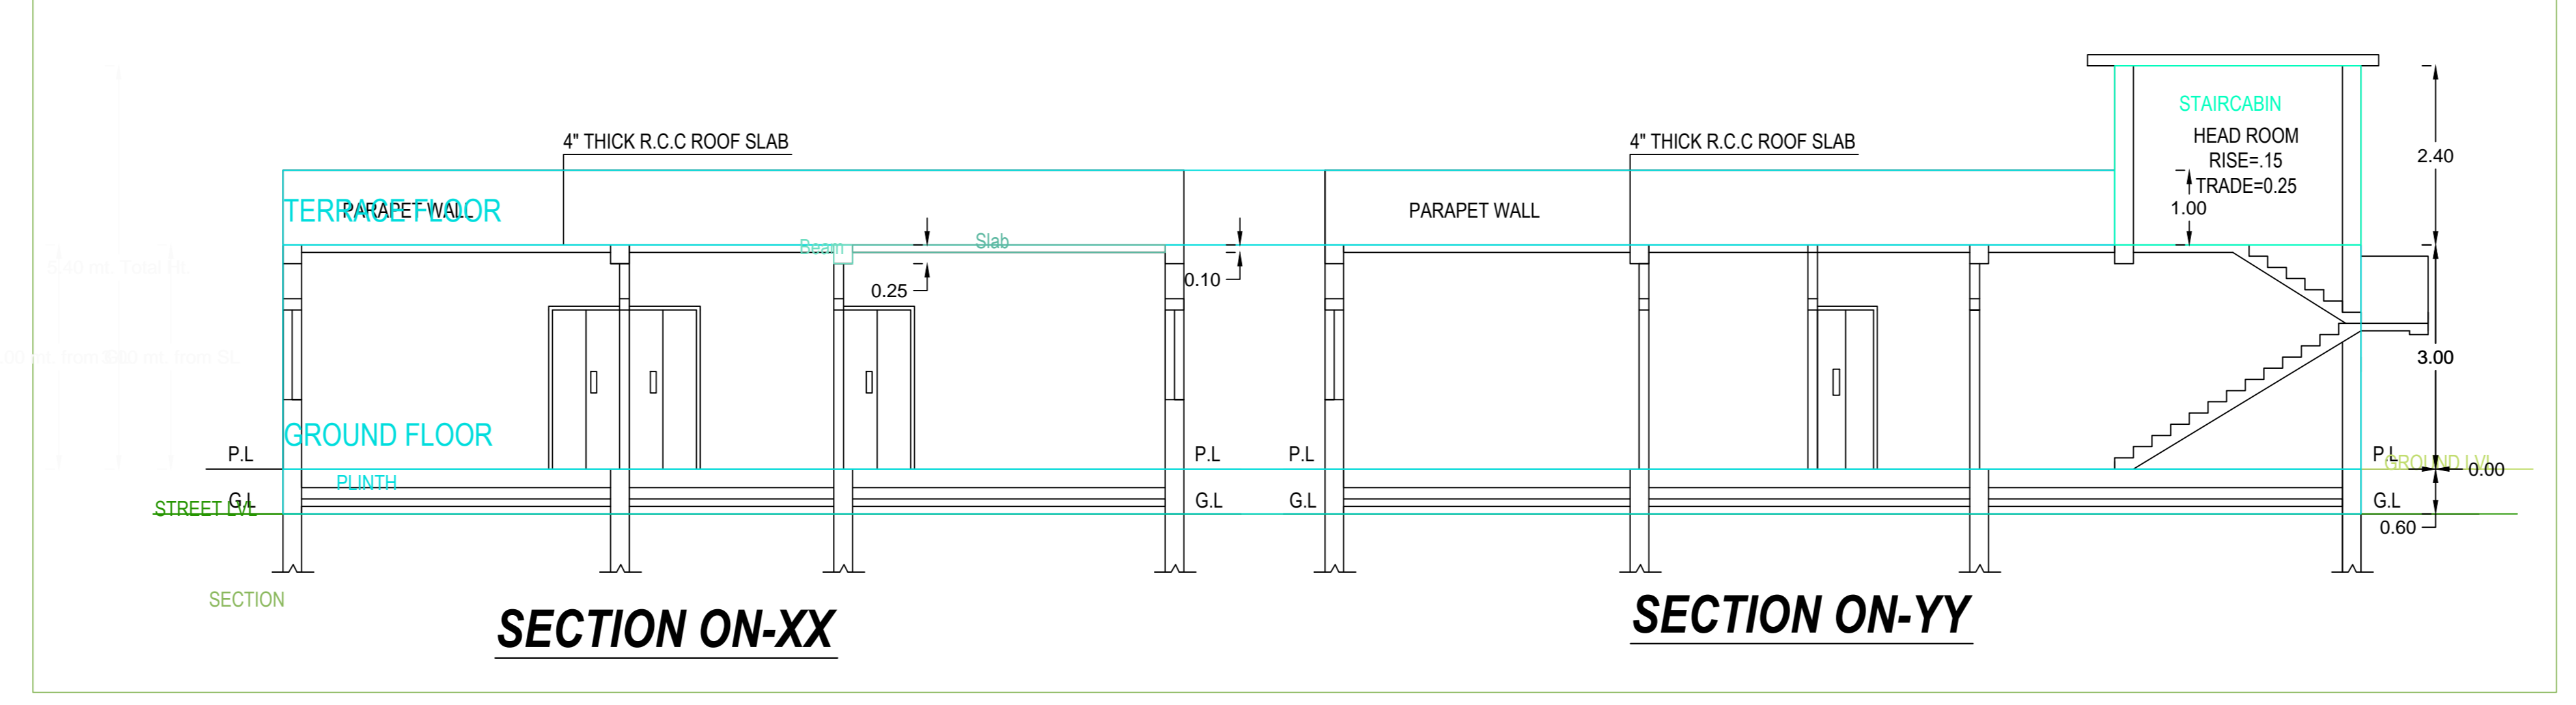
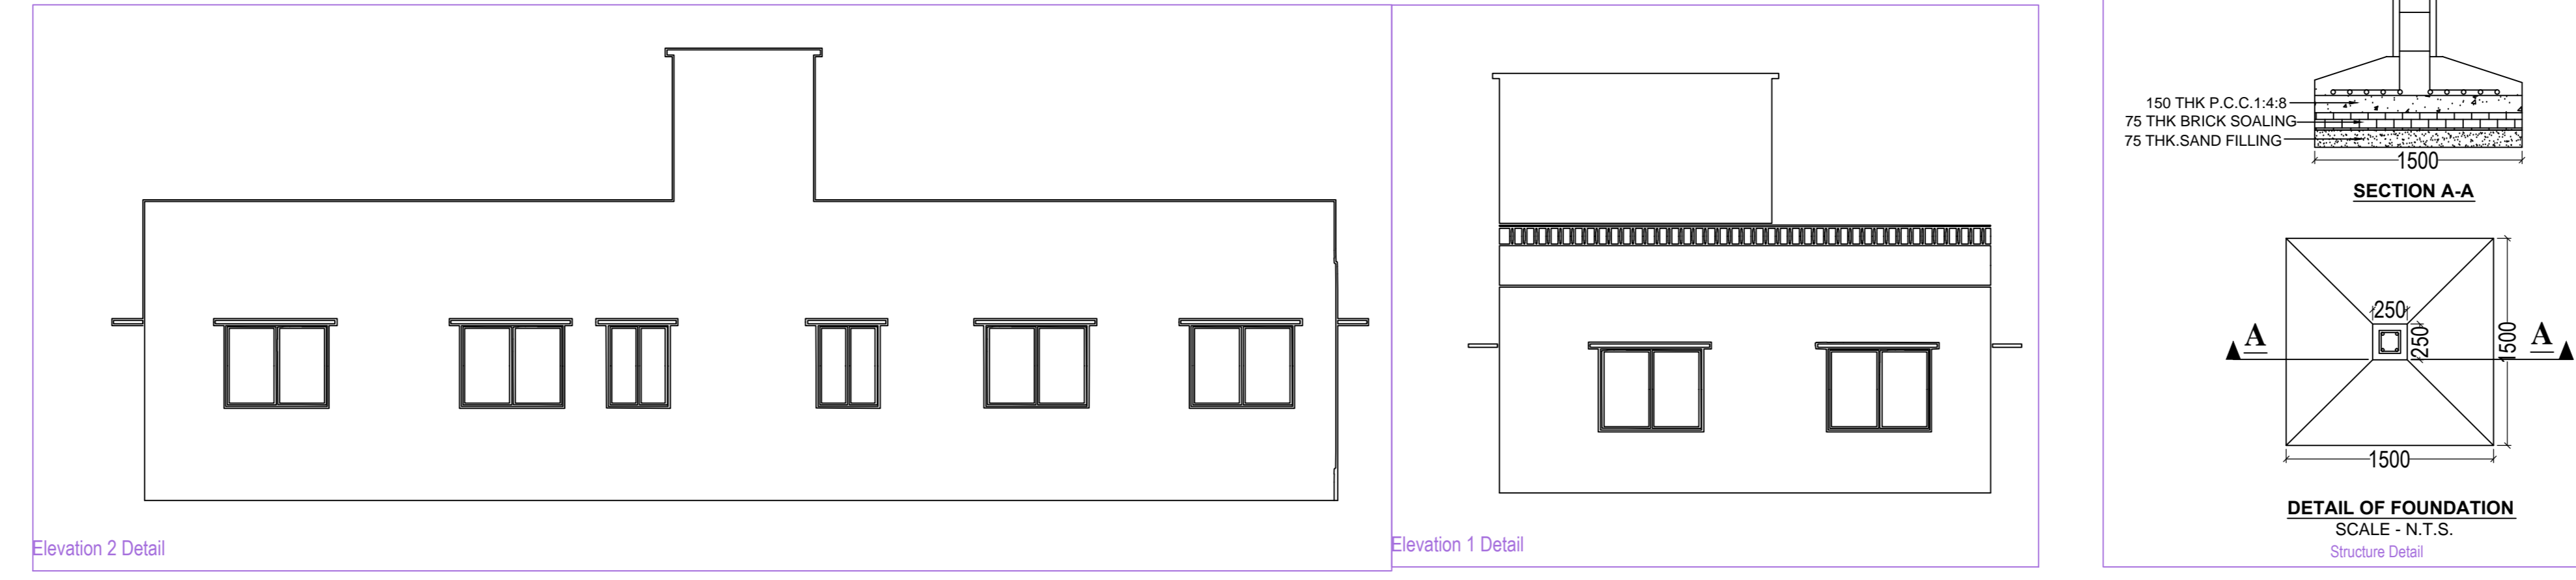


Project Title :SARITA DEVI

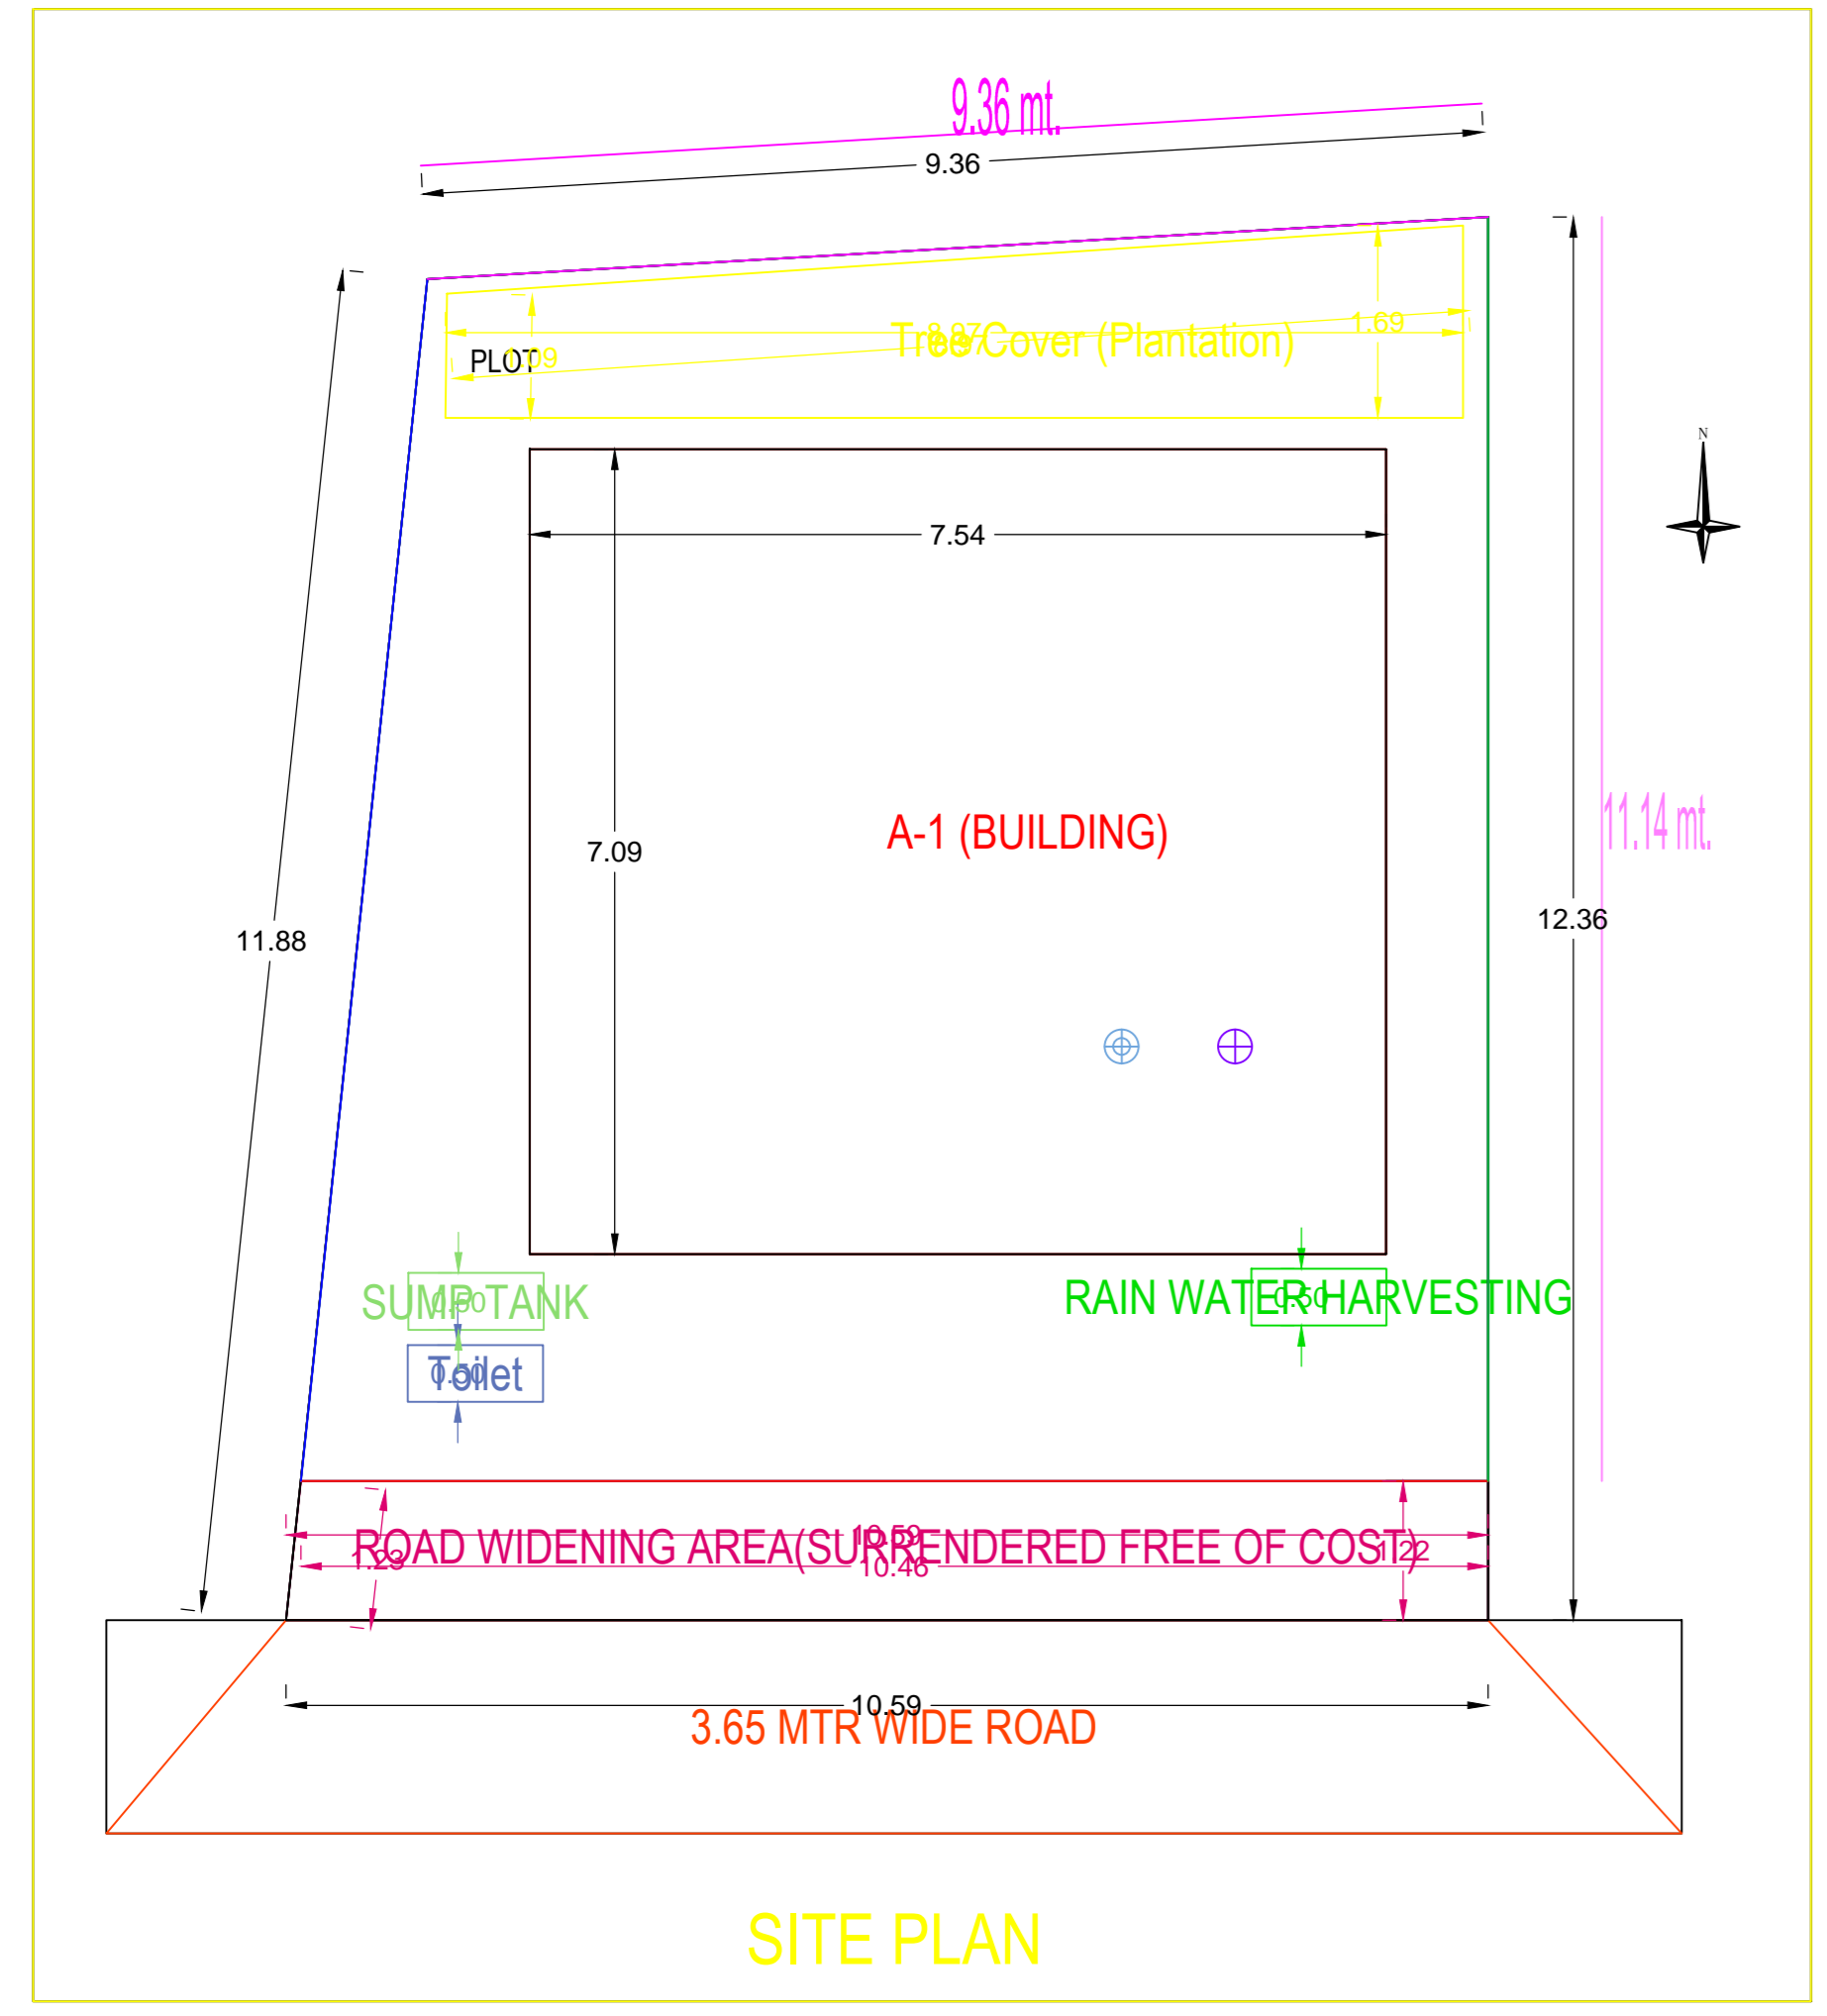

AREA STATEMENT: MEDINAGAR MUNICIPAL CORPORATION	VERSION NO.: 1.0.36
PROJECT DETAIL :	VERSION DATE: 16/10/2020
Inward No. : -	Plot Use : Residential
Region : JHARKHAND URBAN LOCAL BODIES	Plot Sub/Use : Bungalow Dwelling / Non Apartment
District : PALAMU	Land Use Zone : NA
Application Type : General Proposal	Abutting Road Width : -
Project Type : Building Permission	Plot No. : -
Nature of Development : New	Revenue Survey No/Survey No : -
Location : Old Area	Thana No : -
Sub Location : NA	Holding No : -
Village/Mauza Name : -	Khata No : -
Ward No : -	North : -
Road/Street : -	South : -
	East : -
	West : -

AREA DETAILS :		SQ.MT.
AREA OF PLOT (Minimum)	(A)	120.33
Deduction for NetPlot Area		
Surrender Free of Cost		12.89
Total		12.89
Net Plot Area (Gross Plot Area - Deduction from Gross Plot area)	(A-Deductions)	107.44
Deductions for Balance Plot Area (from Gross Plot Area)		
Free Gifted RW Area		12.89
COP Area		12.48
Total		25.37
Balance Plot Area (Net Plot Area - Recreational/Amenity space)	(A-Deductions)	94.96
Plot Area for Coverage (Net Plot Area)	(A-Deductions)	107.44
Plot Area for FSI (Net Plot Area + Road Widening Area)	(A-Deductions)	120.33
Accessory Use Area		0.60
COVERAGE CHECK		
Proposed Coverage Area ( 49.80 % )		53.50
Total Coverage Area ( 49.80 % )		53.50
FAR CHECK		
Proposed Area of FAR		53.50
Total Area of FAR		53.50
BUILT UP AREA CHECK		
Total Proposed BuiltUp Area		53.50
ARCH / ENGG / SUPERVISOR (Regd)		OWNER
DEVELOPMENT AUTHORITY		LOCAL BODY

COLOR INDEX	
PLOT BOUNDARY	Black
ABUTTING ROAD	Green
PROPOSED WORK (COVERAGE AREA)	Red
EXISTING (To be retained)	Blue
EXISTING (To be demolished)	Yellow

Building / Wing Name	Road Name	Front Margin	Rear Margin	Side1 Margin	Side2 Margin
A-1 (BUILDING)	ROAD WIDENING AREA(SURRENDERED FREE OF COST)	2.00	1.55	1.05	

FAR & Tenement Details (Table 4c-1)					
			Proposed FAR Area (Sq.mt.)	Total FAR Area (Sq.mt.)	Tnmt (No.)
A (BUILDING)	1	53.50	53.50	53.50	01

Building :A (BUILDING)

Floor Name	Total Built Up Area (Sq.mt.)	Proposed FAR Area (Sq.mt.) Resi.	Total FAR Area (Sq.mt.)	Tnmt (No.)
Ground Floor...	53.50	53.50	53.50	01
Terrace Floor...	0.00	0.00	0.00	00
Total :	53.50	53.50	53.50	01
Total Number of Same Buildings	1			
Total :	53.50	53.50	53.50	01

SCHEDULE OF JOINERY:

BUILDING NAME	NAME	LENGTH	HEIGHT	NOS
A (BUILDING)	D	0.90	2.10	05
Total	-	-	-	05

SCHEDULE OF JOINERY:

BUILDING NAME	NAME	LENGTH	HEIGHT	NOS
A (BUILDING)	V	0.90	1.00	02
A (BUILDING)	W	1.20	1.20	05
Total	-	-	-	07

UnitBUA Table for Building :A (BUILDING)

FLOOR	Name	UnitBUA Type	UnitBUA Area	Carpet Area	No. of Rooms	No. of Tenement
GROUND FLOOR PLAN	SPLIT A	FLAT	44.81	44.75	5	1
Total	-	-	44.81	44.75	5	1