

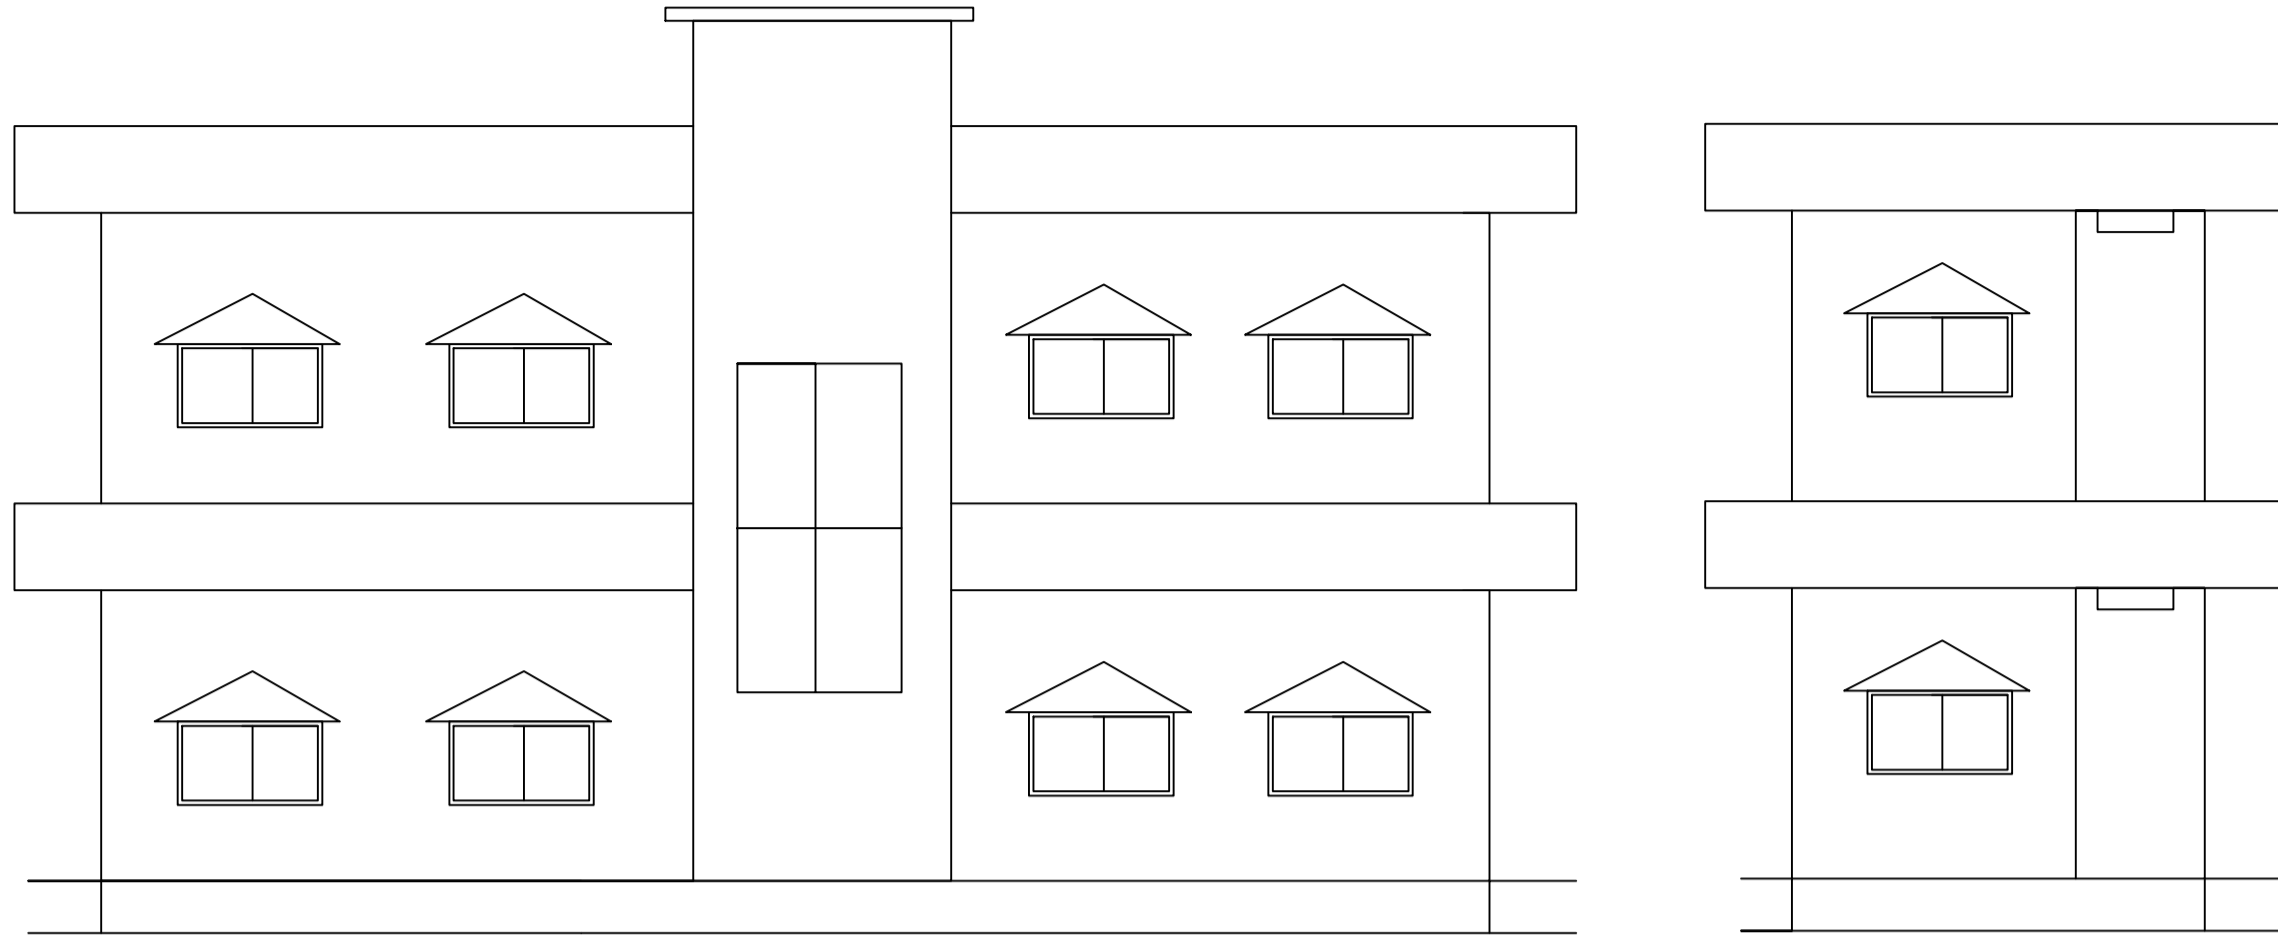
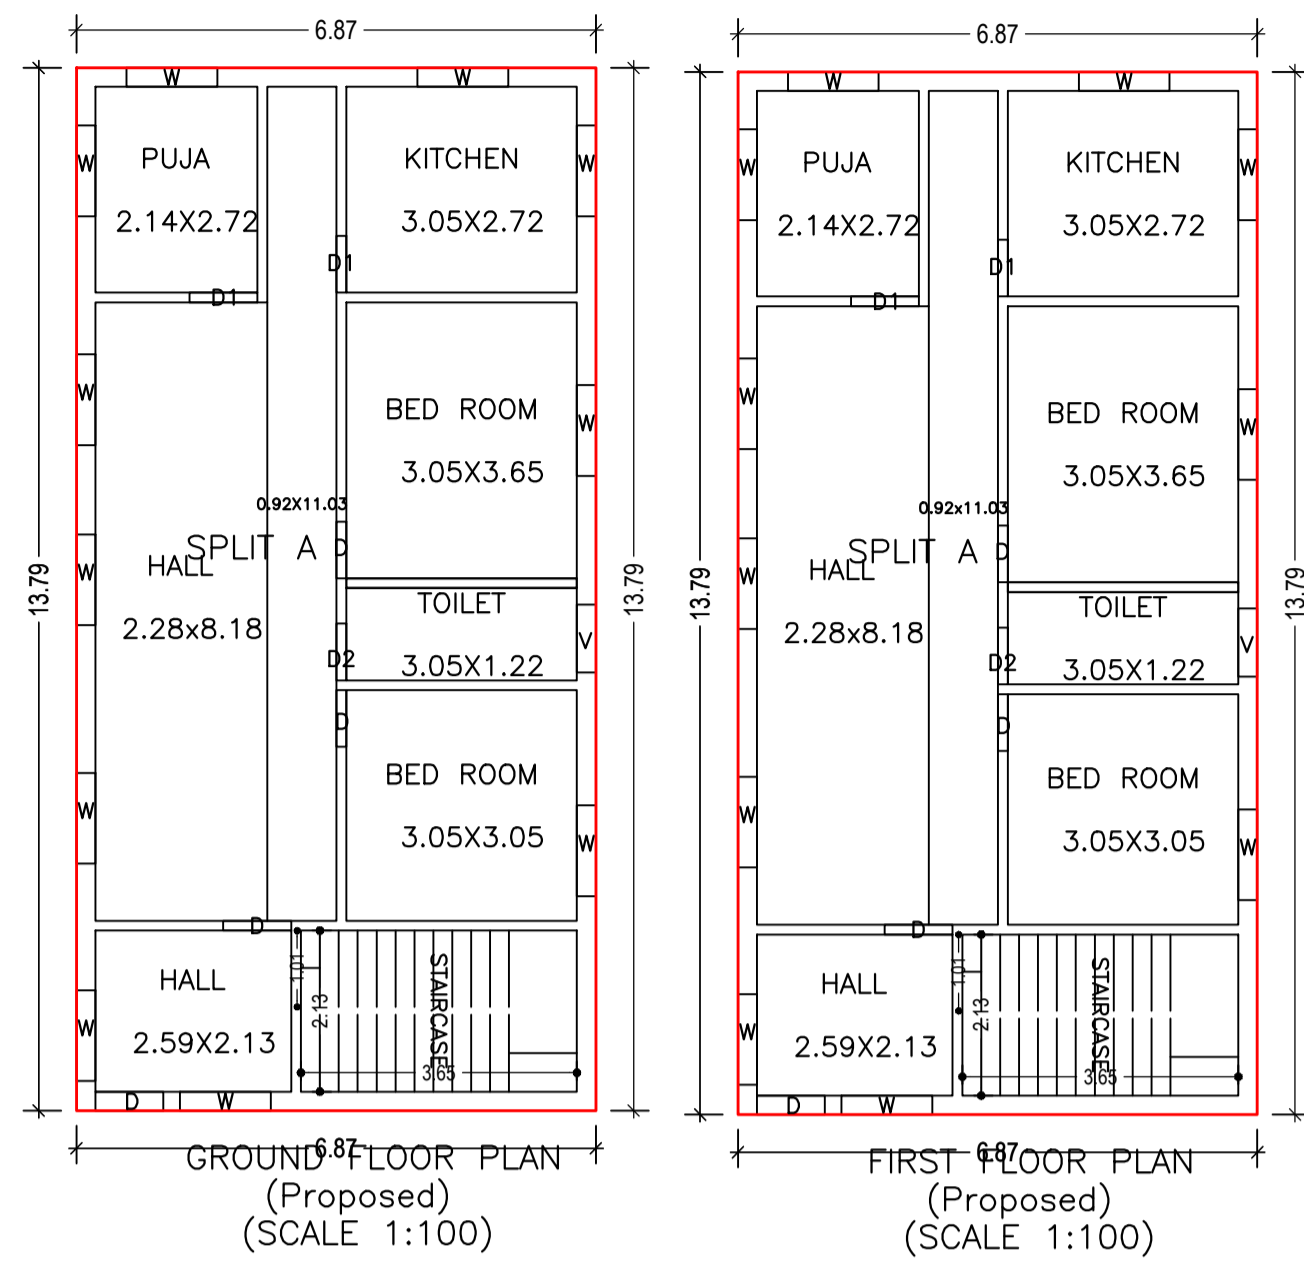
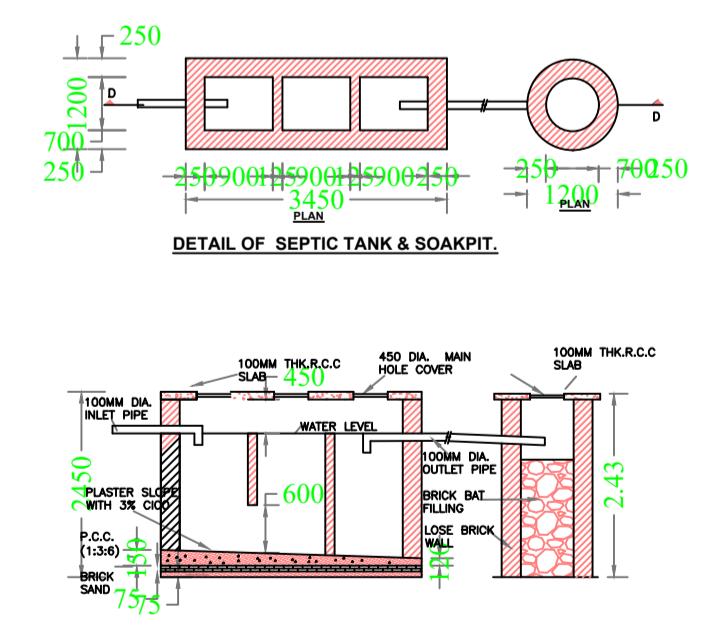
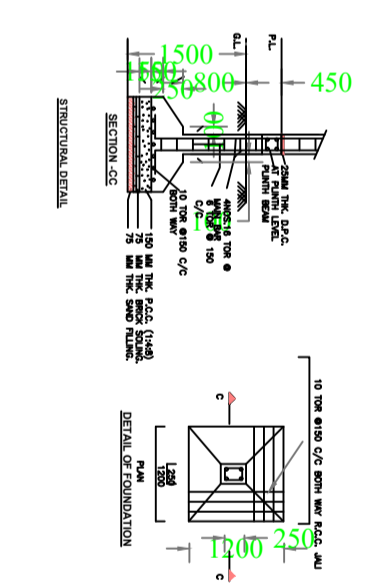
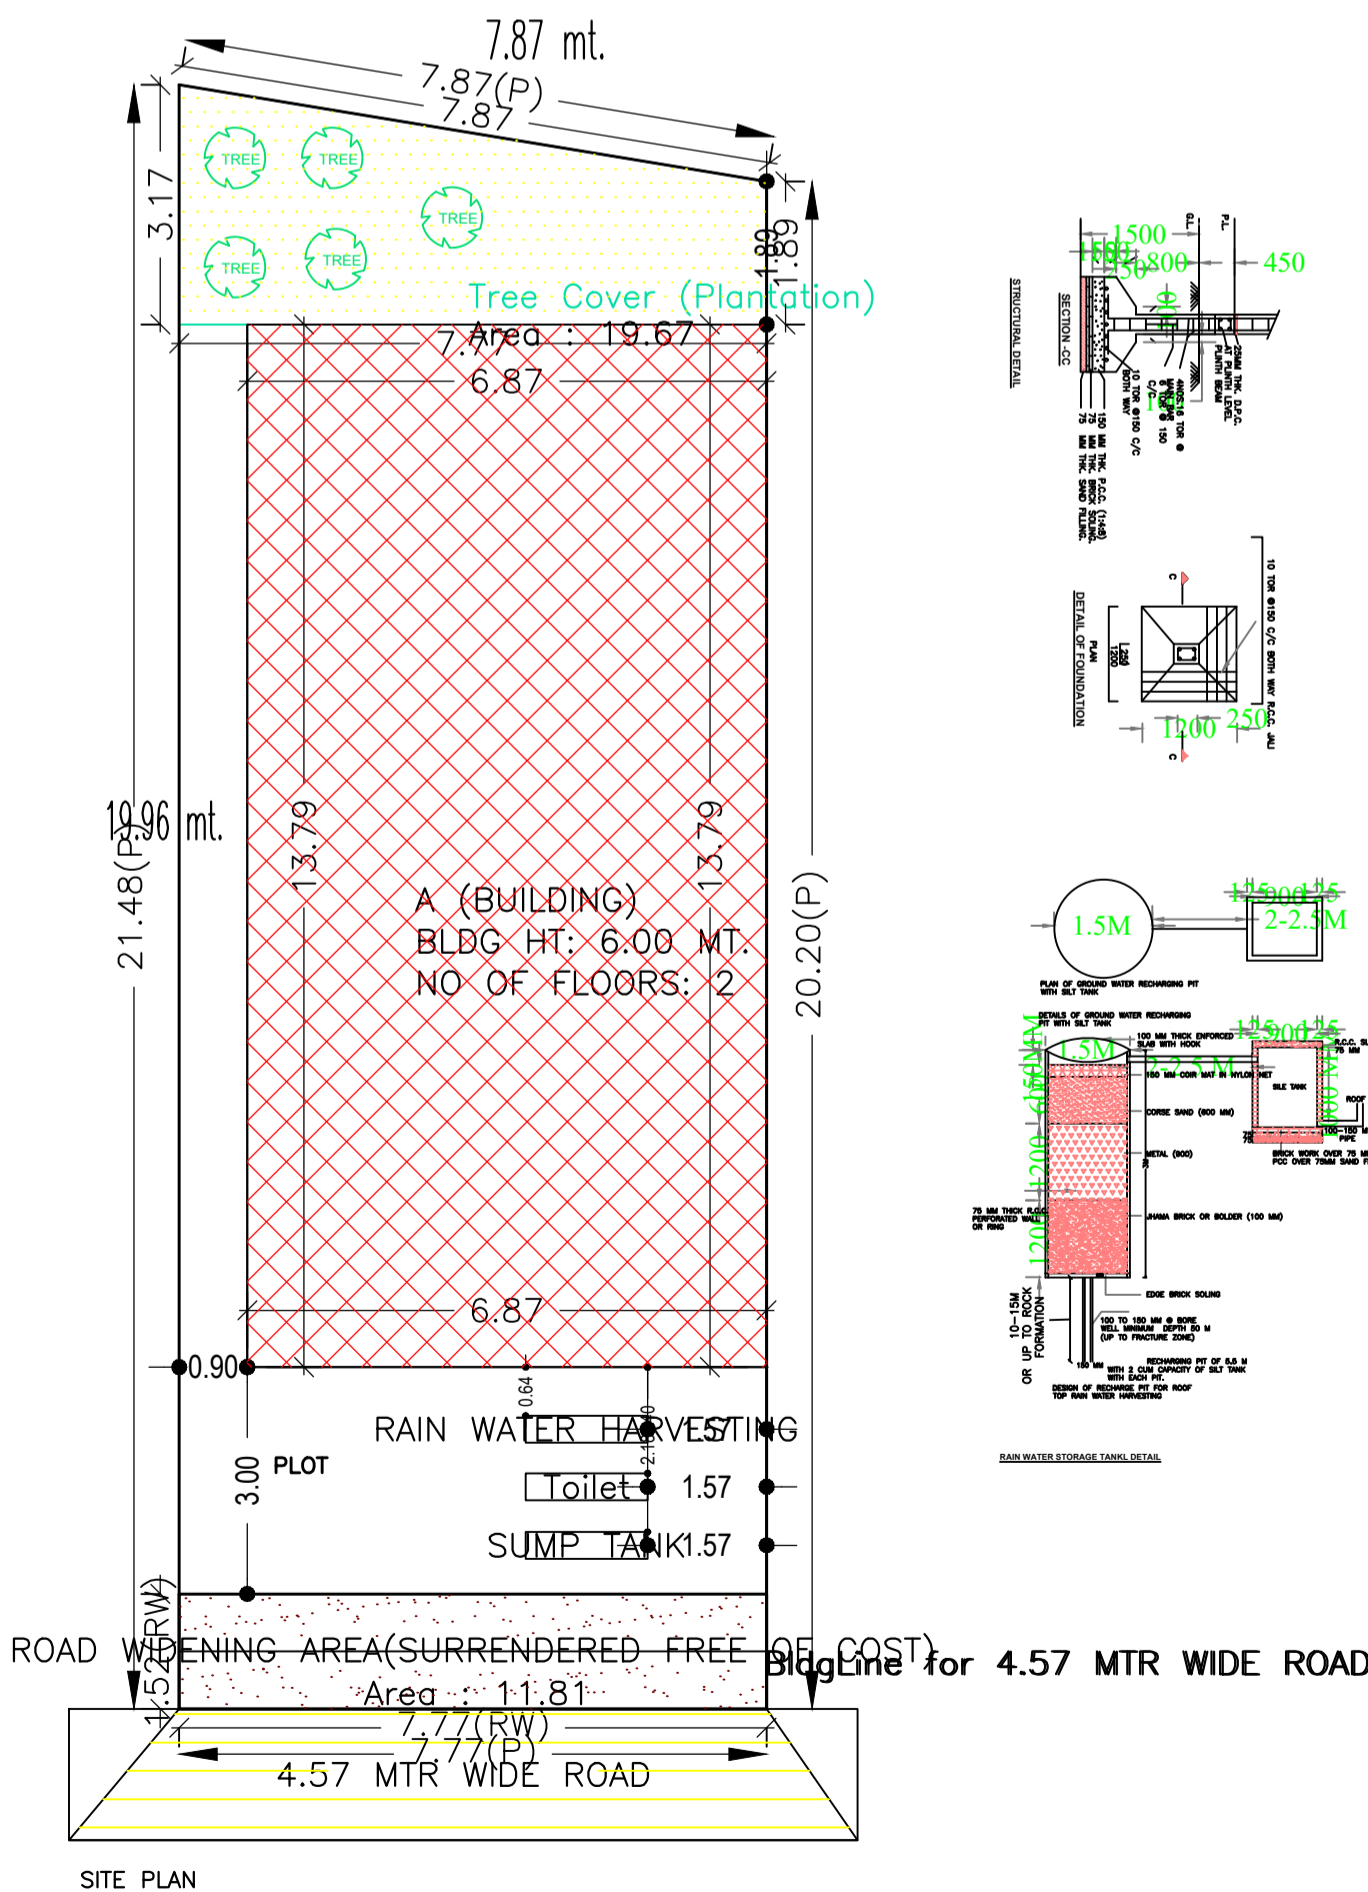
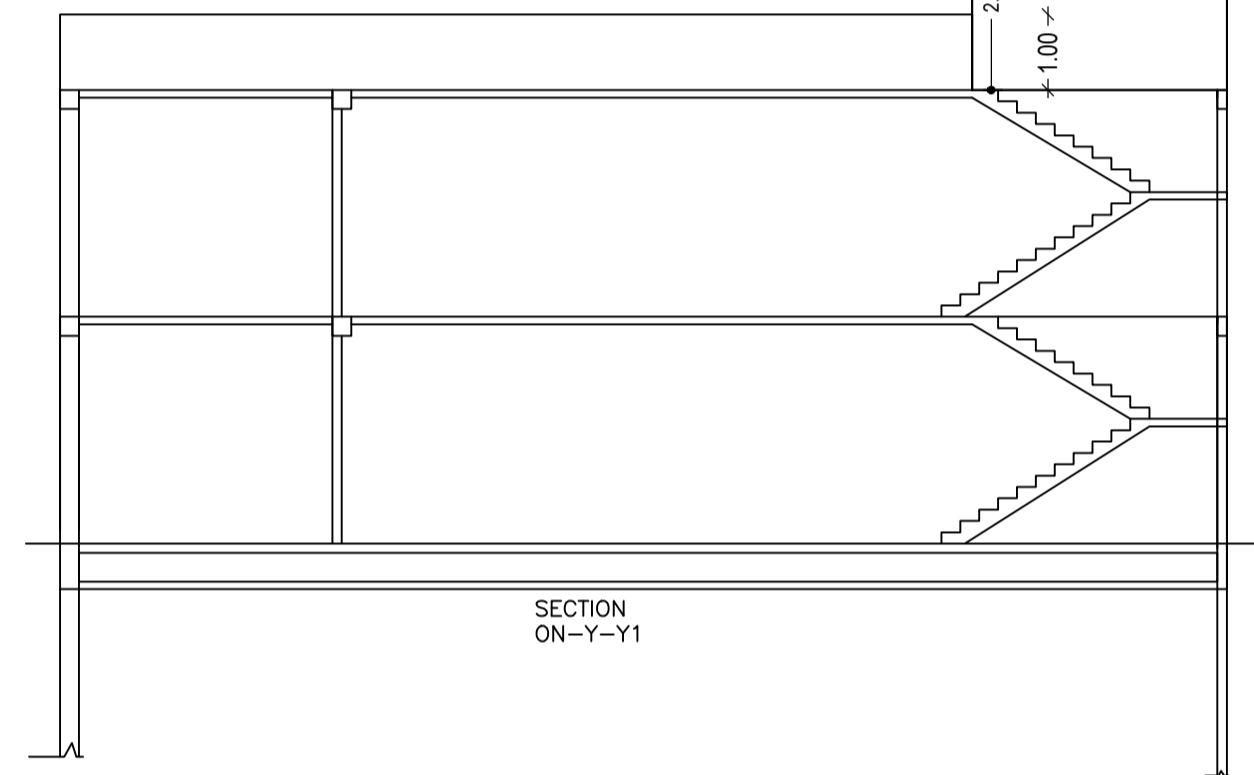


Proposal Basic Information	
Proposal File No.	MNNP/BI/0056/W03/2023
Owner Name	Kavita Dubey
Khata No	72
Plot No	168
Village Name	Sudna
Use	Residential
SubUse	Bungalow/ Dwelling / Non Apartment

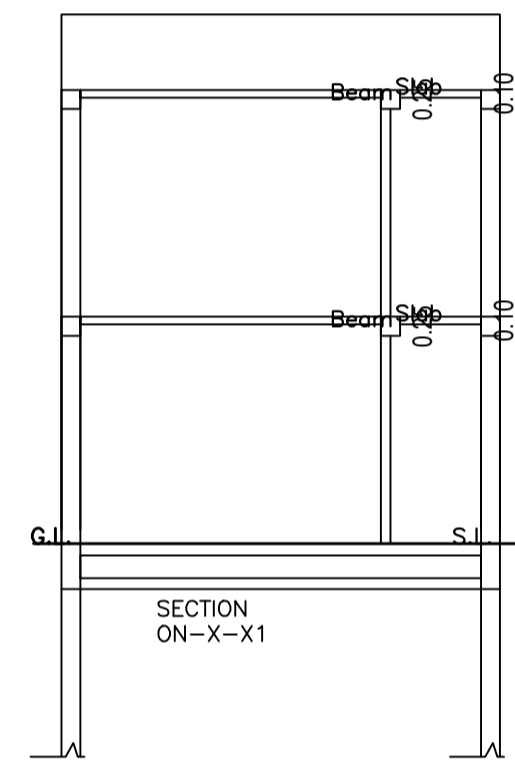

COLOR INDEX	
PLOT BOUNDARY	Black
ABUTTING ROAD	Green
PROPOSED CONSTRUCTION	Red
COMMON PLOT	Yellow
ROAD WIDENING AREA	Blue
EXISTING (To be retained)	Blue
EXISTING (To be demolished)	Yellow

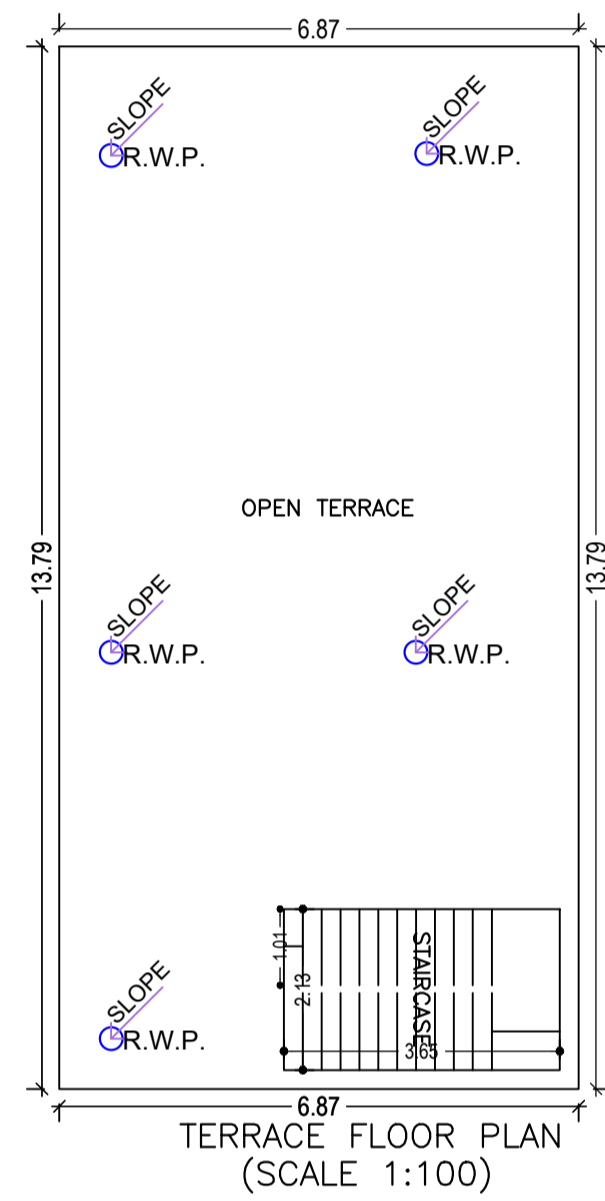

UnitBUA Table for Building :A (BUILDING)

FLOOR	Name	UnitBUA Type	UnitBUA Area	Carpet Area	No. of Rooms	No. of Tenement
FIRST FLOOR PLAN	SPLIT A	FLAT	0.00	0.00	7	0
GROUND FLOOR PLAN	SPLIT A	FLAT	170.91	170.12	7	1
Total:	-	-	170.91	170.12	14	1

SCHEDULE OF DOOR:

BUILDING NAME	NAME	LENGTH	HEIGHT	NOS
A (BUILDING)	D	0.75	2.10	04
A (BUILDING)	D2	0.75	2.10	02
A (BUILDING)	D1	0.75	2.10	02
A (BUILDING)	D	0.90	2.10	04
A (BUILDING)	D1	0.90	2.10	02

SCHEDULE OF WINDOW/VENTILATION:

BUILDING NAME	NAME	LENGTH	HEIGHT	NOS
A (BUILDING)	V	0.90	0.60	02
A (BUILDING)	W	1.20	1.20	22

Buildingwise Floor FAR Details

Floor Name	Building Name A (BUILDING)		Total	
	Proposed Built Up Area (Sq.mt.)	Proposed FAR Area (Sq.mt.)	Total Proposed Built Up Area (Sq.mt.)	Total FAR Area (Sq.mt.)
Ground Floor	94.74	94.74	94.74	94.74
First Floor	94.74	94.74	94.74	94.74
Terrace Floor	0.00	0.00	0.00	0.00
Total :	189.48	189.48	189.48	189.48

Building :A (BUILDING)

Floor Name	Total Built Up Area (Sq.mt.)	Proposed FAR Area (Sq.mt.) Resi.	Total FAR Area (Sq.mt.)	Total Consumed Additional FAR Area (Sq.mt.)	Tnmt (No.)
Ground Floor	94.74	94.74	94.74	94.74	01
First Floor	94.74	94.74	94.74	94.74	00
Terrace Floor	0.00	0.00	0.00	0.00	00
Total :	189.48	189.48	189.48	189.48	01

AREA STATEMENT		VERSION NO. : 1.0.65
MEDININAGAR MUNICIPAL CORPORATION		VERSION DATE: 16/10/2020
PROJECT DETAIL:		
Region: JHARKHAND URBAN LOCAL BODIES	Plot Use: Residential	
District: PALAMU	Plot SubUse: Bungalow/ Dwelling / Non Apartment	
Authority: MEDININAGAR MUNICIPAL CORPORATION	PlotNearby/ReligiousStructure: NA	
Inward No: MNNP/BI/0056/W03/2023	Plot/SubPlot No: 168	
Application Type: General Proposal	North: -	
Project Type: Building Permission	South: -	
Nature of Development: New	East: -	
Location of Development Area: Old Area	West: -	
AREA DETAILS:		
AREA OF PLOT (Minimum)	(A)	161.40 SQ.MT.
Deduction for NetPlot Area		
Surrender Free of Cost		11.81
Total		11.81
NET AREA OF PLOT(Gross Plot Area - Deduction from Gross Plot area)	(A-Deductions)	149.59
Deduction for Balance Plot Area(from Gross Plot Area)		
Surrender Free of Cost		11.81
Common Plot		19.67
Total		31.48
BALANCE AREA OF PLOT(Net Plot Area - Recreational/Amenity space)	(A-Deductions)	129.92
PLOT AREA FOR COVERAGE(Net Plot Area)	(A-Deductions)	149.59
Plot Area for FAR (Net Plot Area + RoadWidening Area)	(A-Deductions)	161.40
COVERAGE CHECK		
Permissible Coverage area (70.00 %)		104.71
Proposed Coverage area (63.33 %)		94.74
Total Prop. Coverage Area (63.33 %)		94.74
Balance coverage area (6.66 %)		9.97
FAR CHECK		
Perm. FAR Area (1.500)		242.10
Total Perm. FAR area		242.10
Residential FAR		189.47
Proposed FAR Area		189.47
Total Proposed FAR Area		189.47
Consumed FAR (Factor)		1.17
Balance FAR Area		52.63
BUILT UP AREA CHECK		
Total Proposed BuiltUp Area		189.48
ARCHITECT (Regd)		RANJIT KUMAR
ENGINEER (Regd)		
SUPERVISOR (Regd)		
OWNER (Regd)		Kavita Dubey
DEVELOPMENT AUTHORITY		LOCAL BODY

FAR & Tenement Details (Table 4c-1)

Building	No. of Same Bldg	Total Built Up Area (Sq.mt.)	Proposed FAR Area (Sq.mt.) Resi.	Total FAR Area (Sq.mt.)	Total Consumed Additional FAR Area (Sq.mt.)	Tnmt (No.)
A (BUILDING)	1	189.48	189.48	189.48	189.48	01
Grand Total :	1	189.48	189.48	189.48	189.48	01

Building USE/SUBUSE Details

Building Name	Building Use	Building SubUse	Building Structure
A (BUILDING)	Residential	Bungalow/ Dwelling / Non Apartment	Non-Highrise

LTP NAME AND SIGNATURE	STRUCTURAL ENG'S NAME AND SIGNATURE	BUILDER NAME AND SIGNATURE	DIGITAL SIGNATURE
RANJIT KUMAR MNNP/ENG/0001/2016			