


S

LAND OF KAMAKHYA PRASAD HOR.

E

E:-HOUSE OF SATYENDRA NATH DUTT.

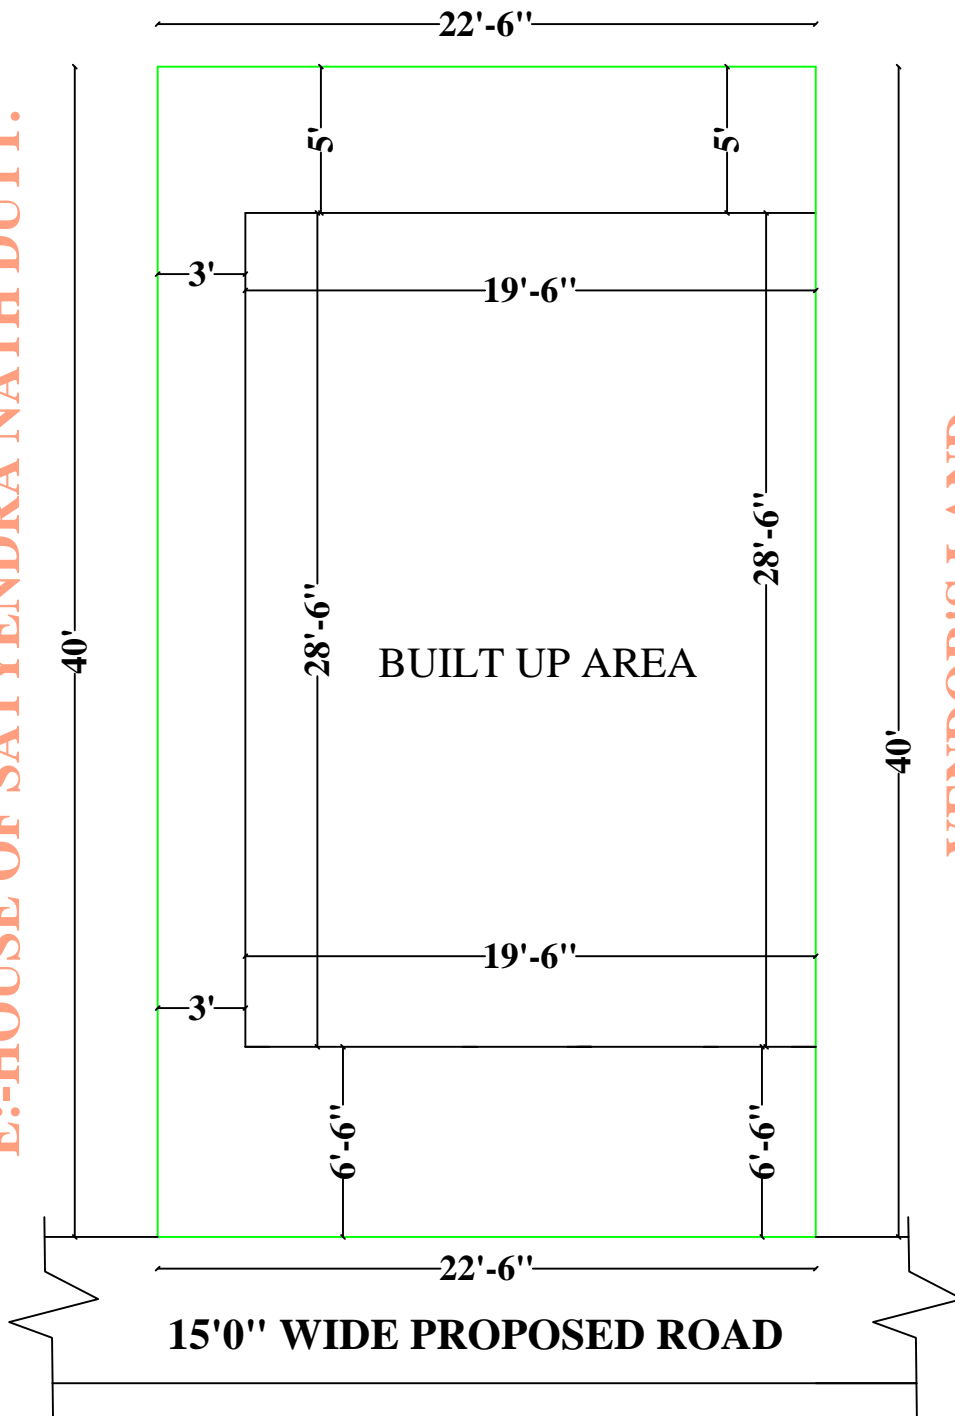

VENDOR'S LAND.

W

SITE PLAN

15'-0" WIDE PROPOSED ROAD.

N

BUILT UP AREA:-555.0 SFT
 AREA OF LAND :-900.0 SFT.
 SMT.JYOTI KUMARI.