


Septic Tank Detail

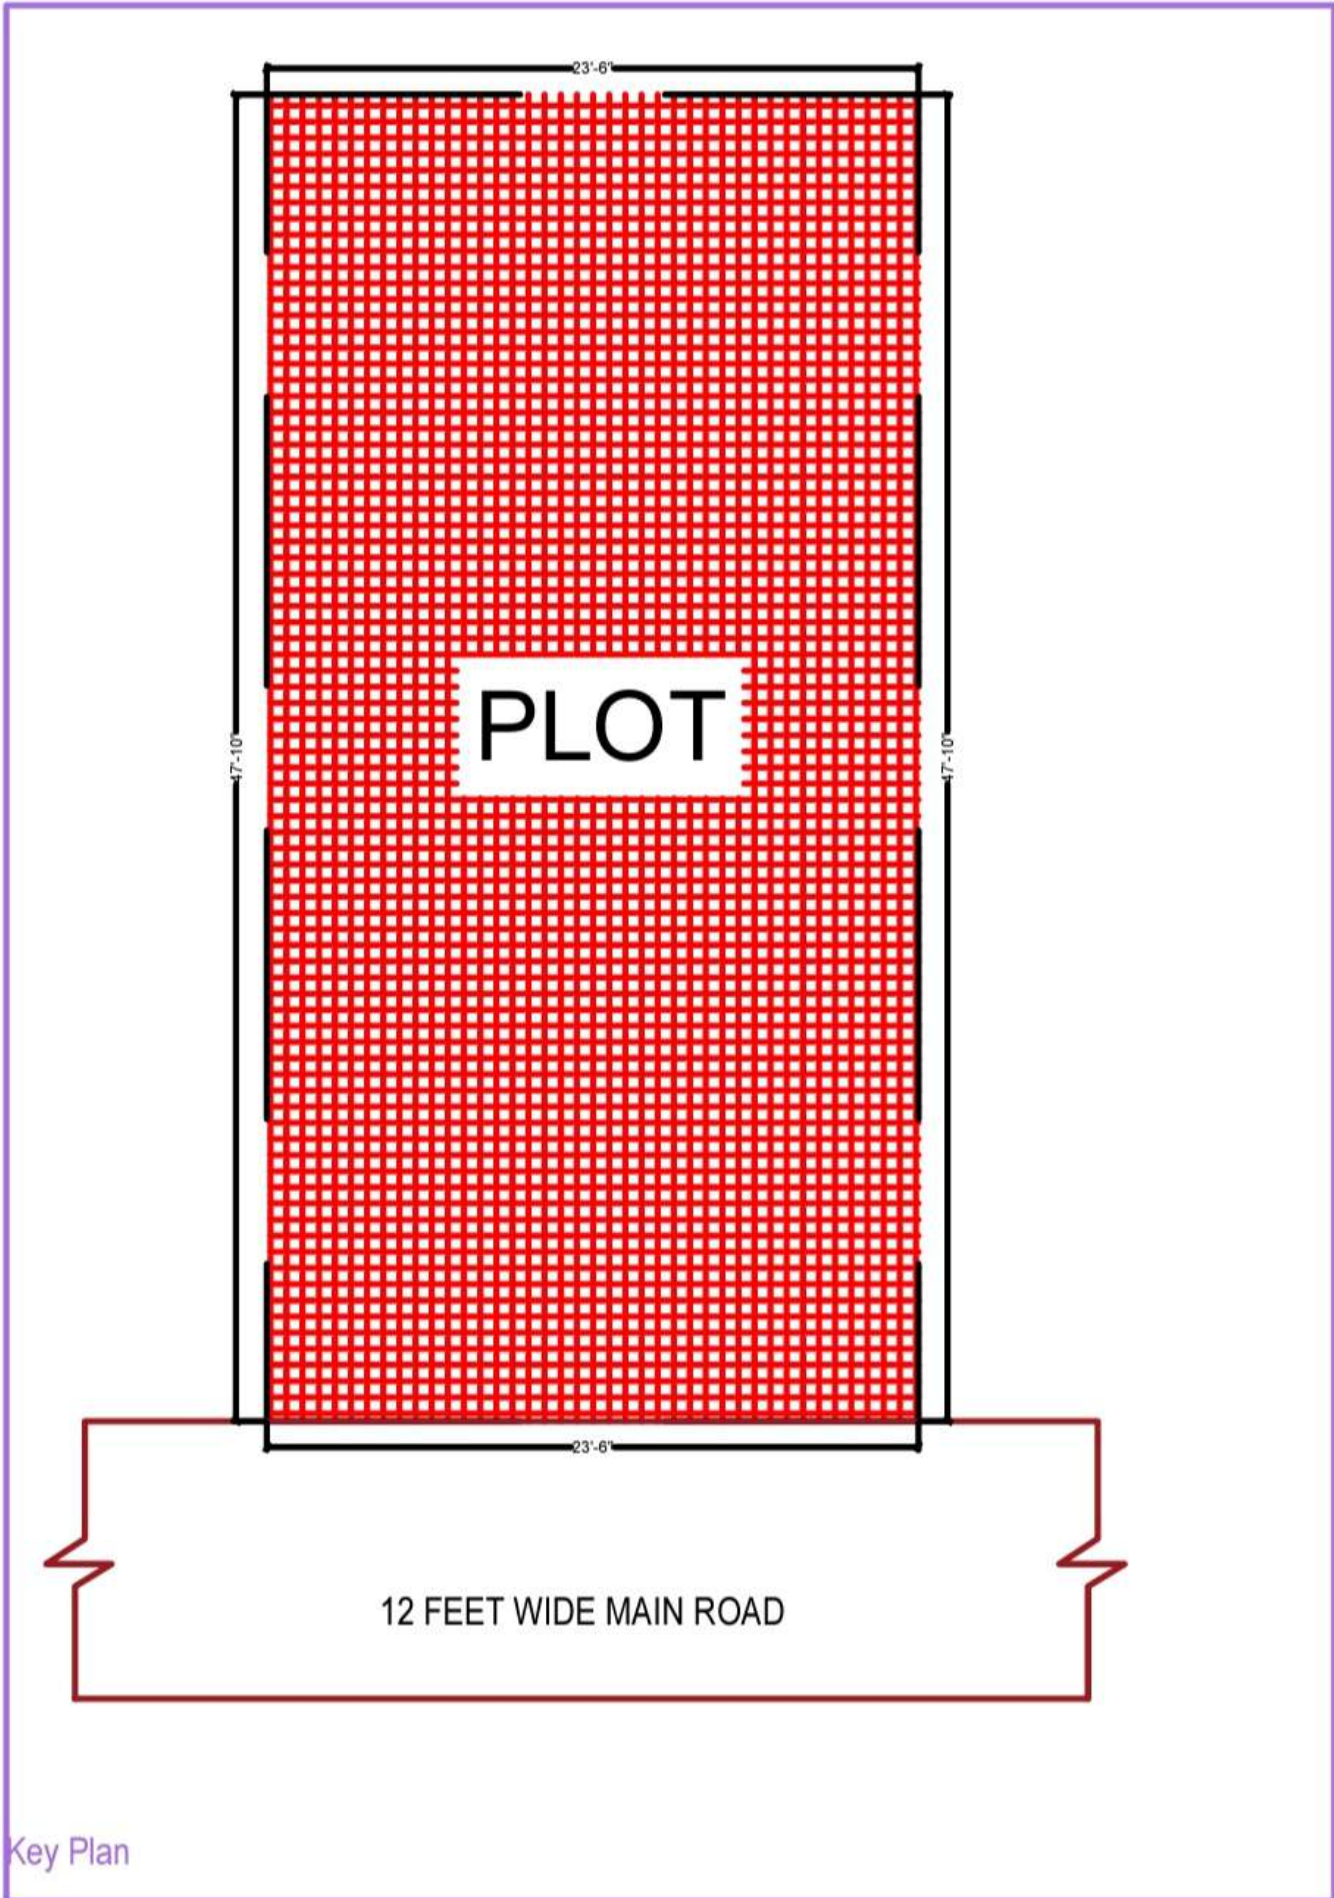

Key Plan

- 9. WIND
- 10. VENT
- 11. SAL
SHA
- 12. ALM
WIT
- 13. I.P.S
- 14. ALL
WIT
MOR
- 15. ALL
WIT
- 16. ALL
BE C

SCHED

S.No	Typ
1	C
2	D
3	D
4	D
6	W
9	V

PLOT
GROU
FIRST
MARG

PROPO

P
A
S
M
T
W
K
P
D

DESIGNED
CHECKED B