

Project Title : RAZIYA KHATOON












Building A (RAZIYA KHATOON)

Floor Name	Total Built up Area (Sq.mtr)	Proposed Floor Area (Sq.mtr)	Total Floor Area (Sq.mtr)	Tram (No.)
Ground Floor	109.81	109.81	109.81	01
Terrace Floor	0.00	0.00	0.00	00
Total	109.81	109.81	109.81	01

Building Name	Name	Length	Height	NOS
A RAZIYA KHATOON	D3	0.76	2.13	02
A RAZIYA KHATOON	D2	0.84	2.13	01
A RAZIYA KHATOON	D1	0.81	2.13	03
A RAZIYA KHATOON	D	1.00	2.13	02
Total				08

Building Name	Name	Length	Height	NOS
A RAZIYA KHATOON	V	0.76	1.90	02
A RAZIYA KHATOON	W1	1.80	2.50	04
A RAZIYA KHATOON	W	2.35	2.50	01
A RAZIYA KHATOON	W	2.50	2.50	02
A RAZIYA KHATOON	W	2.55	2.50	01
Total				10

FLOOR	Name	UMBDA Type	UMBDA Area	Comp Area	No. of Rooms	No. of Tenement
FLOOR PLAN	FLAT A	FLAT	90.26	86.31	7	1
Total			90.26	86.31	7	1

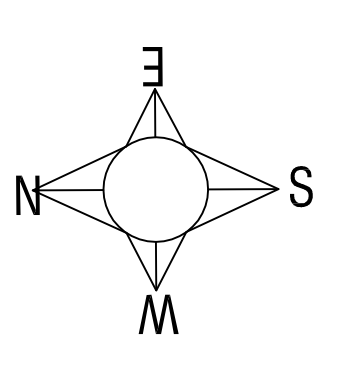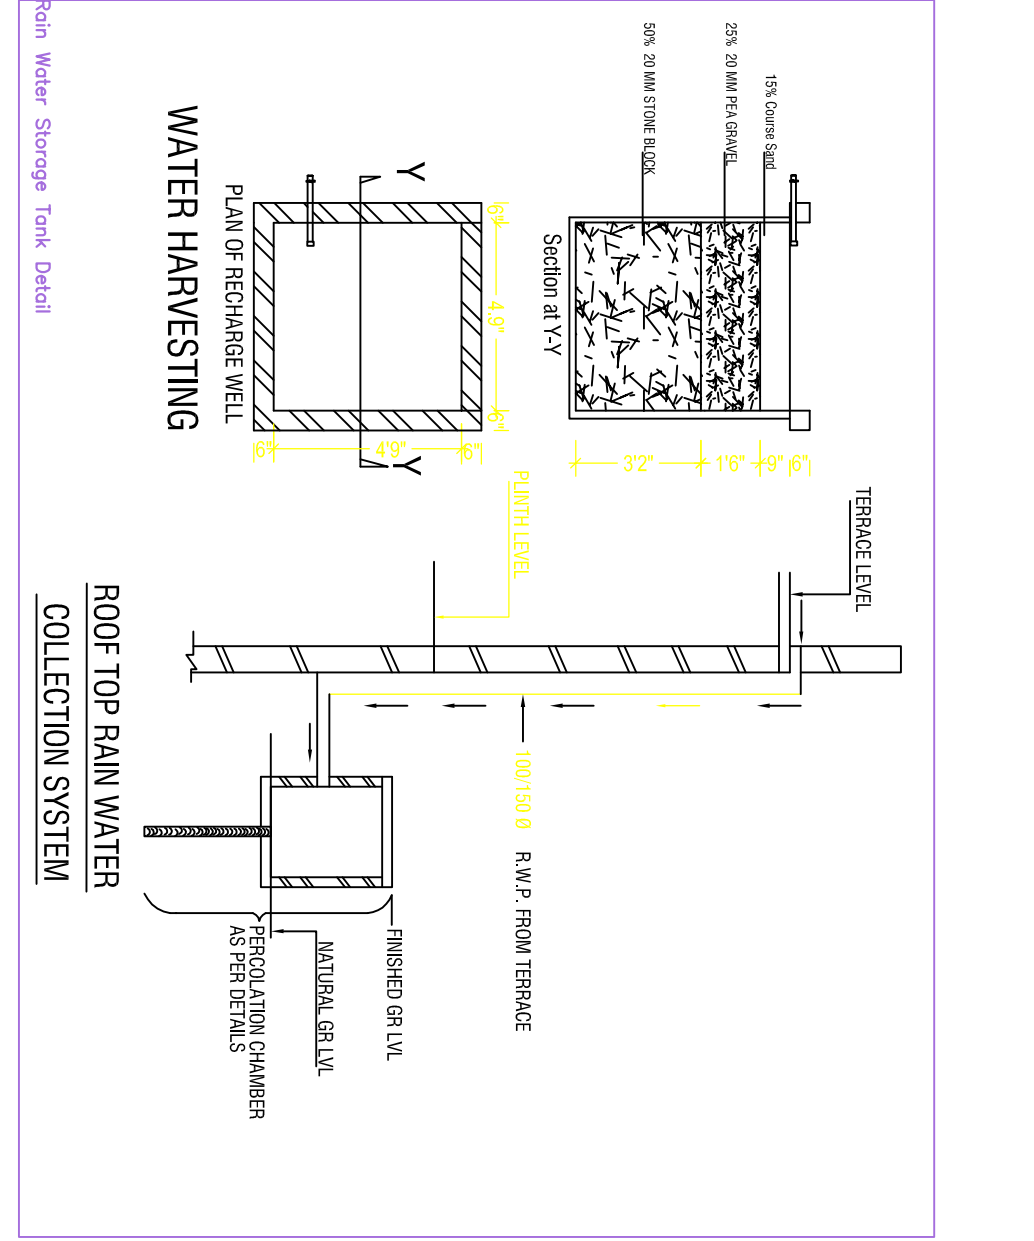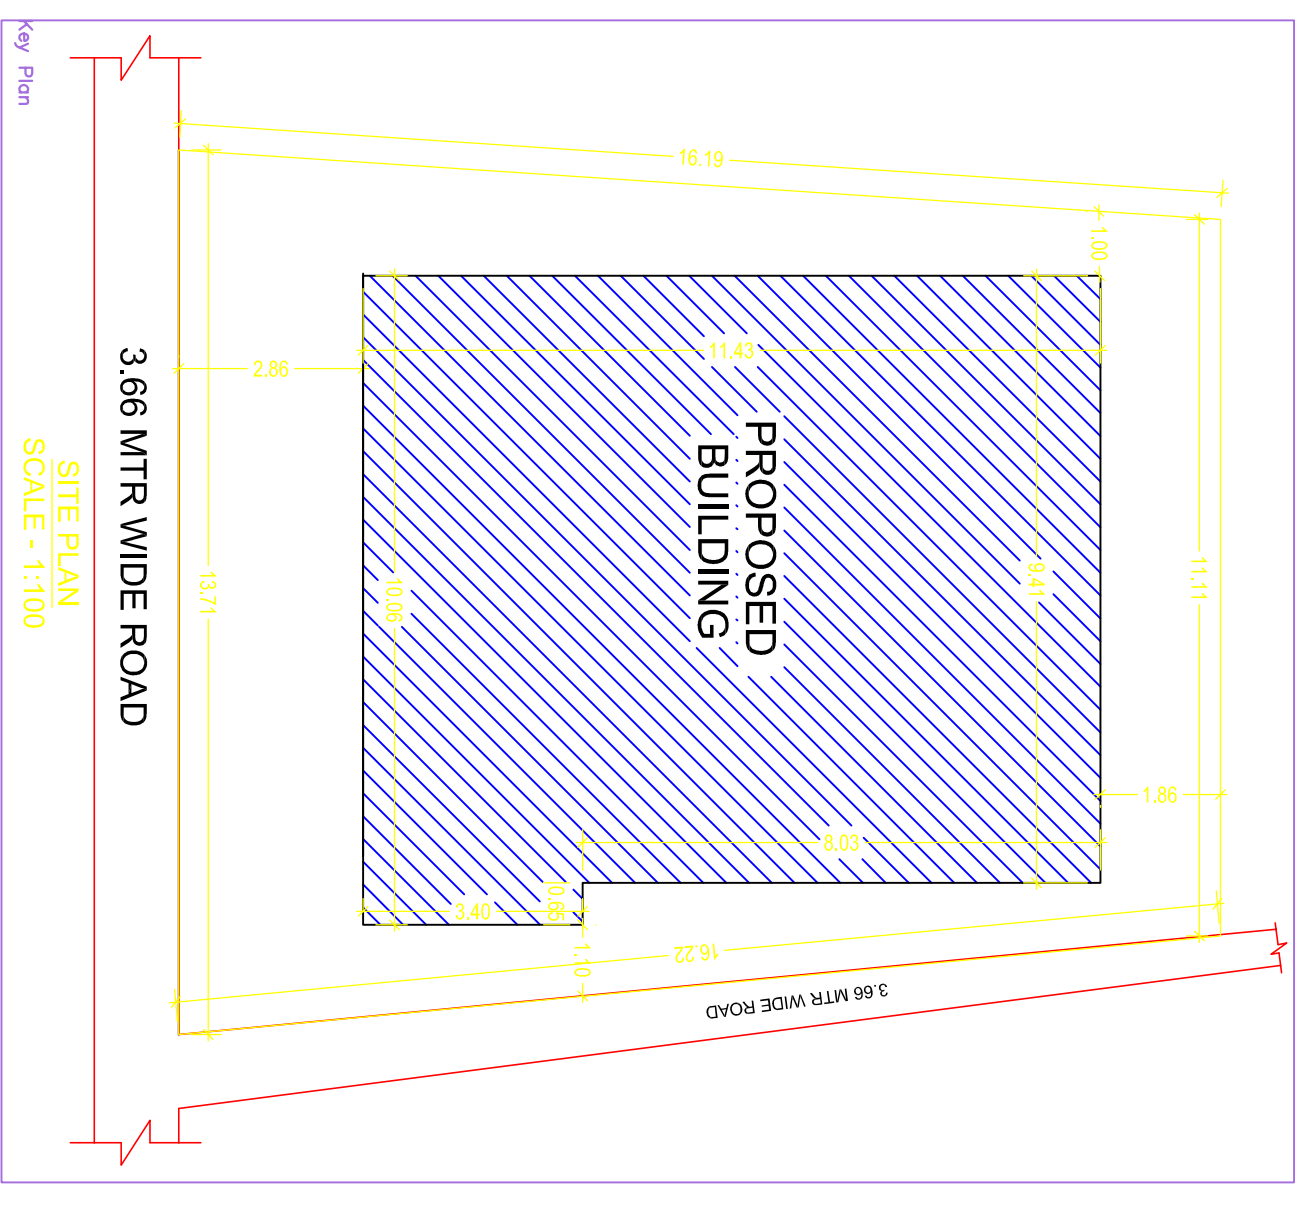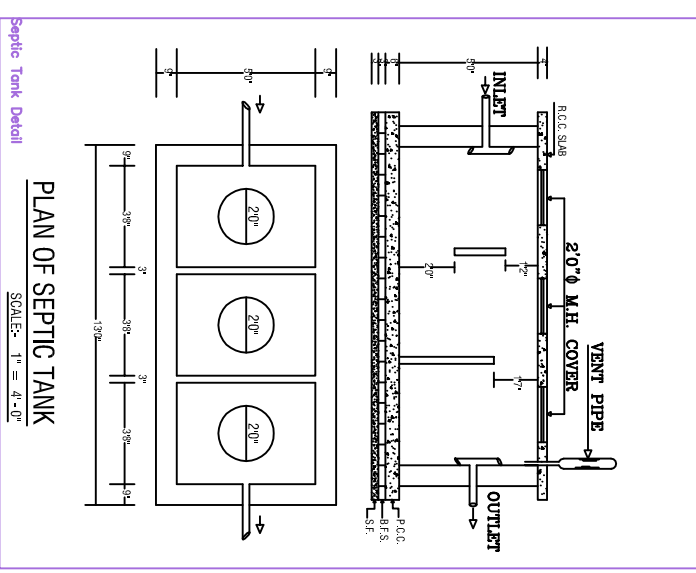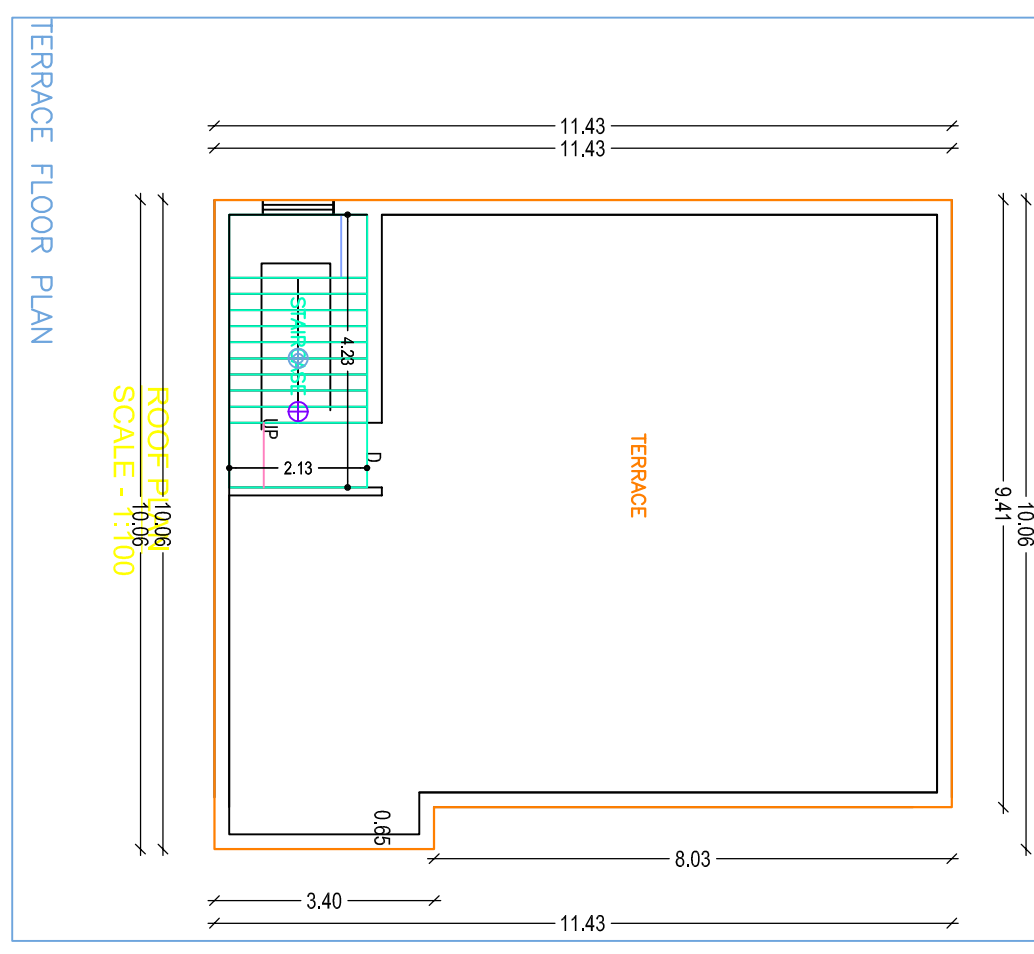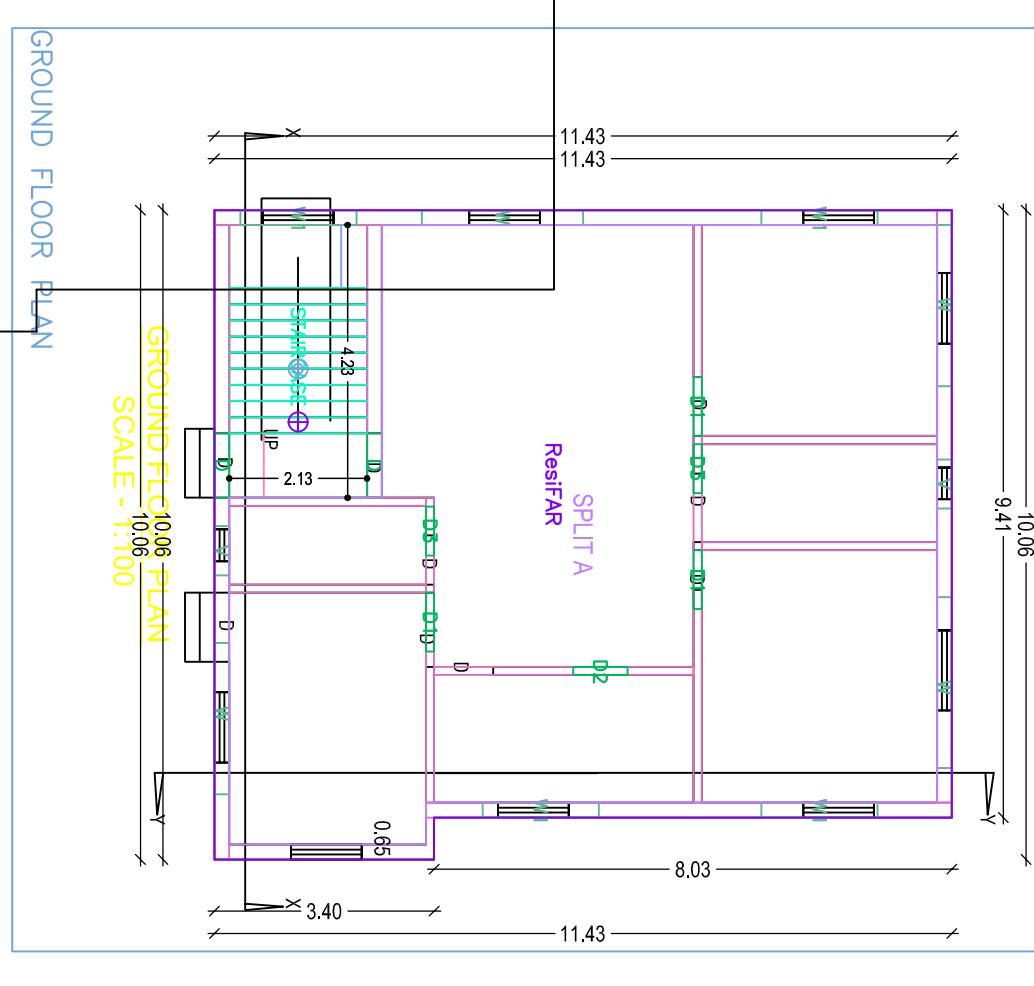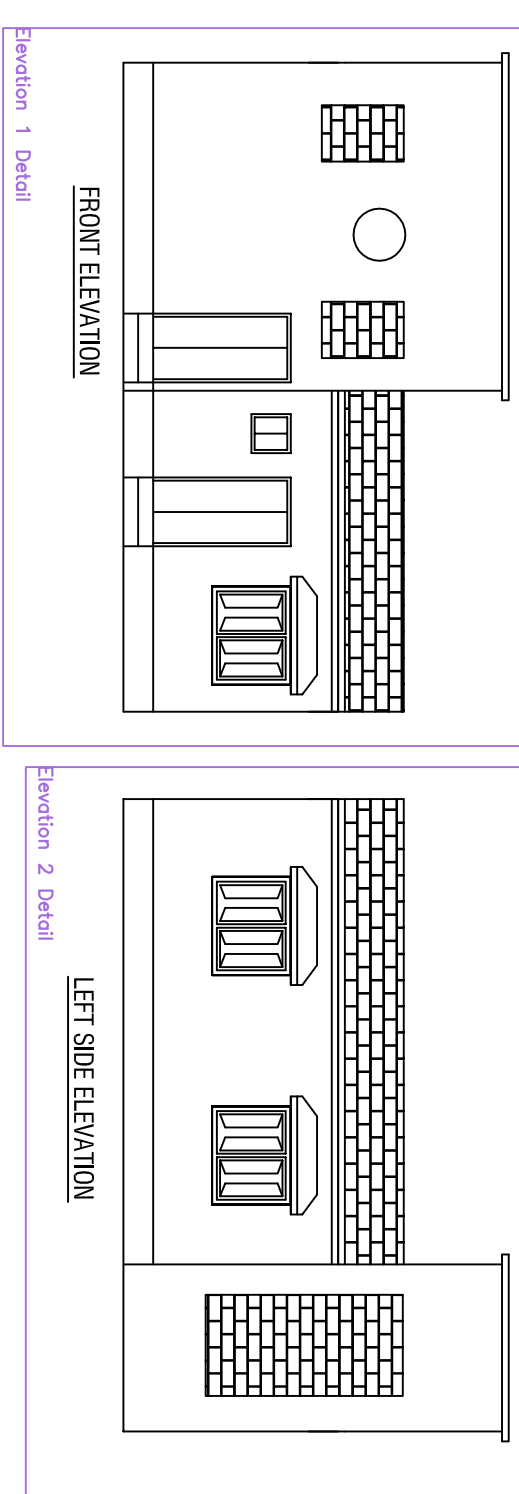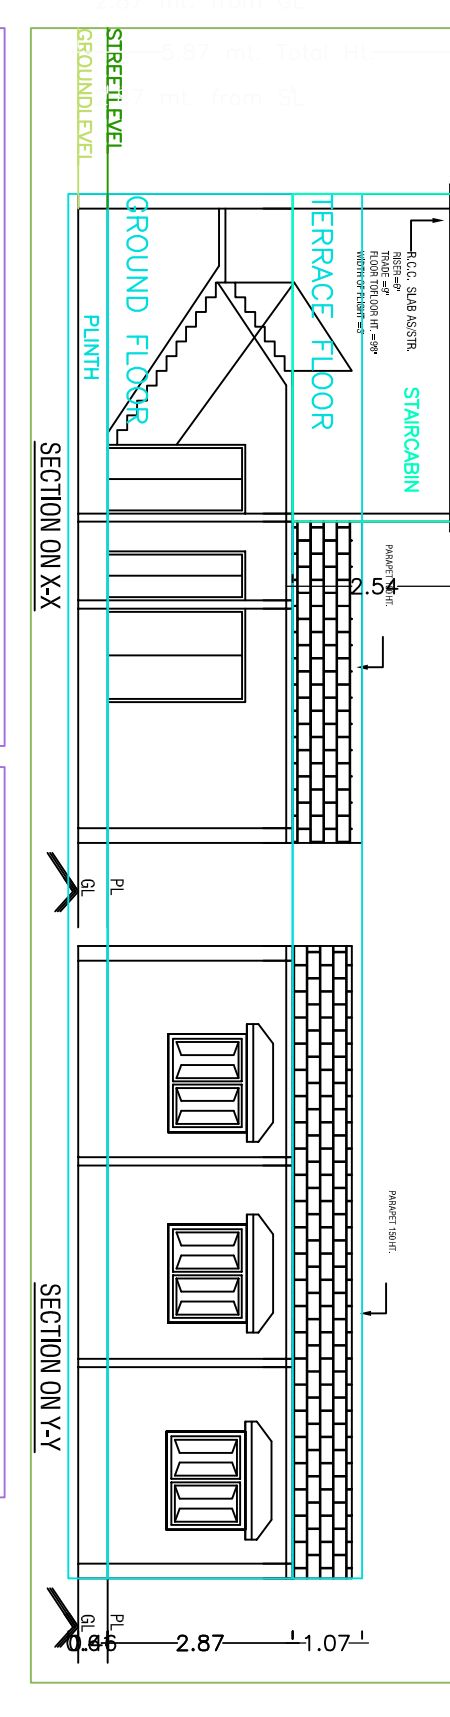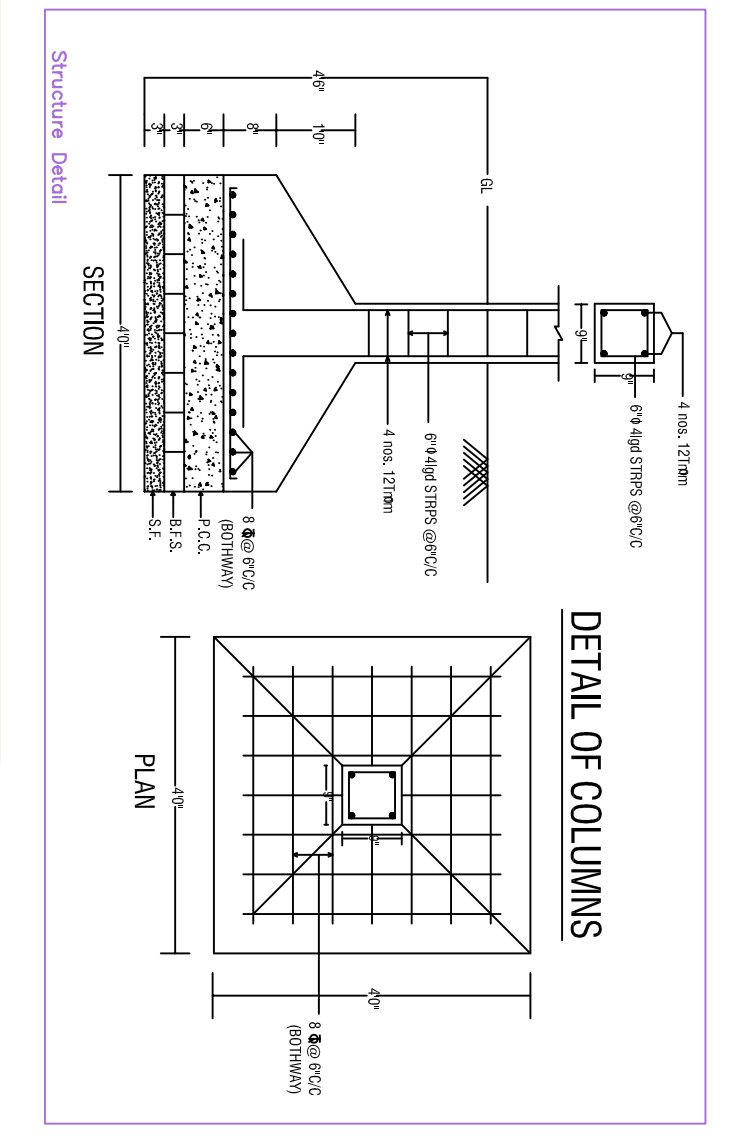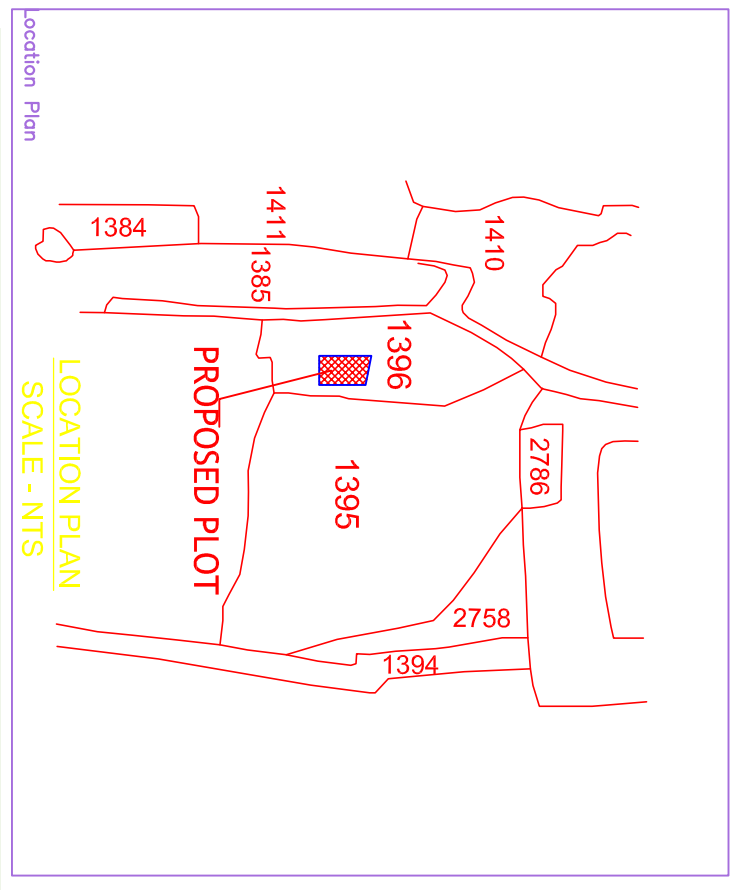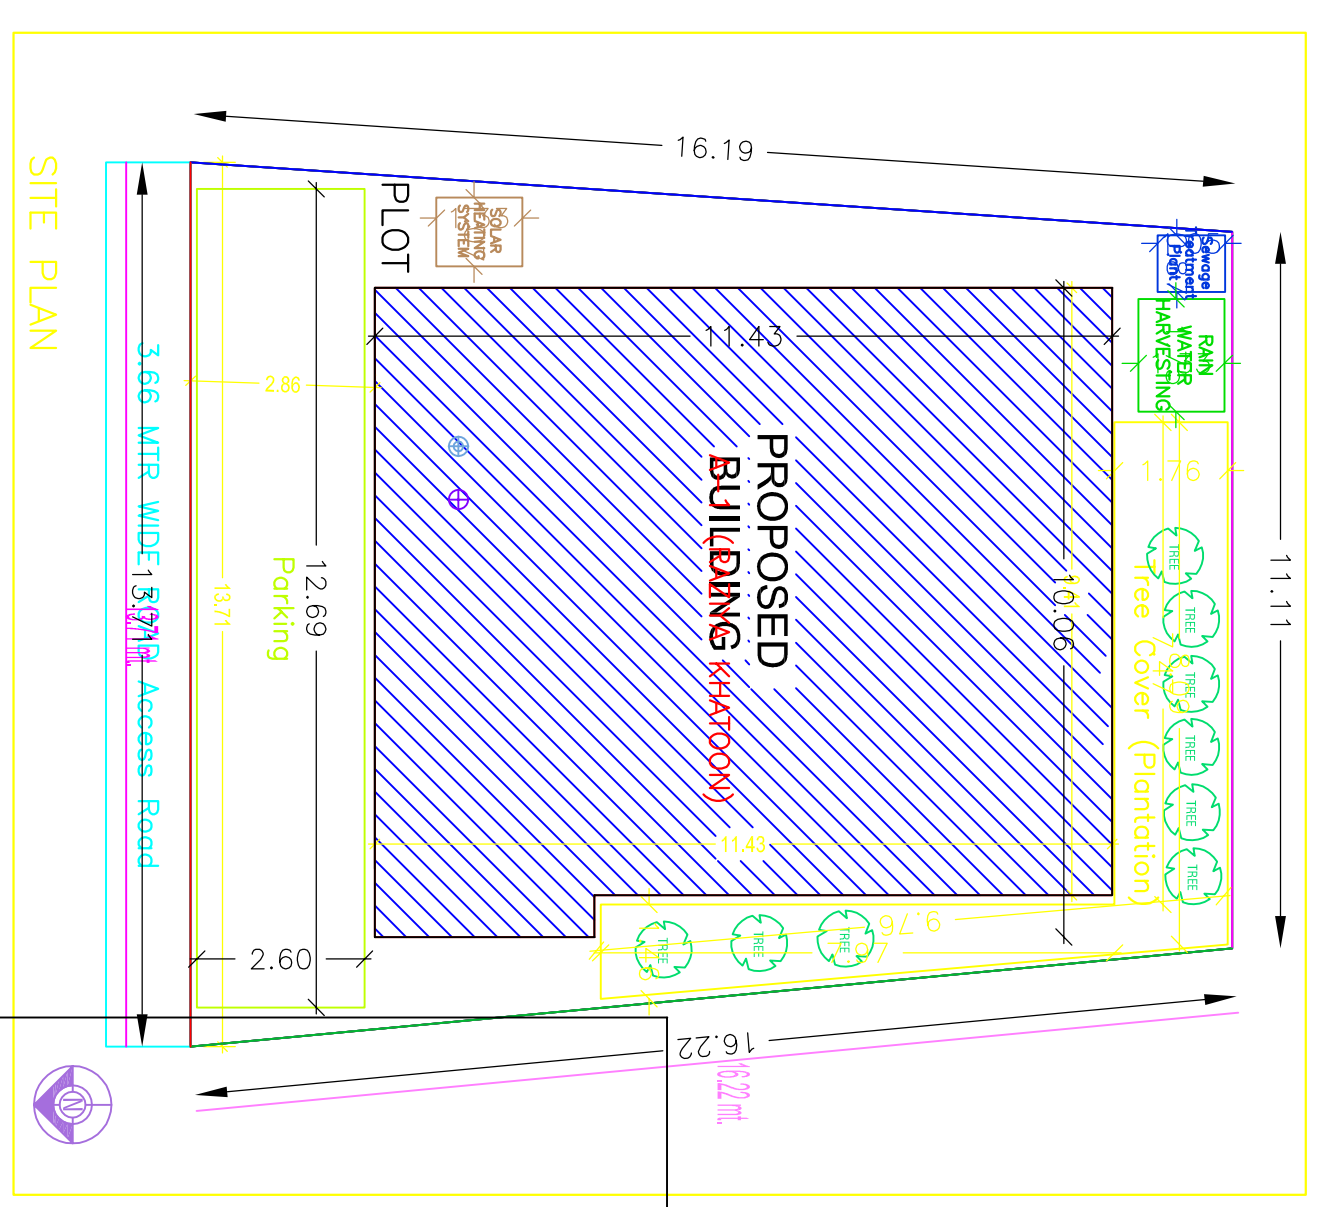

<p>RAZIYA KHATOON</p> <p>LAND OWNER</p> <p>SIGNATURE</p>		<p>PLANNER</p>
<p>DETAILS OF PLOT :-</p> <p>Plot No :- 1396</p> <p>Khata No :- 484</p> <p>Ward No :- 10</p> <p>Thana No :- 128</p> <p>P.S :- PAKUR</p> <p>District :- PAKUR, JHARKHAND</p>		
<p>CONTENTS :-</p> <ul style="list-style-type: none"> * SITE PLAN * GROUND FLOOR PLAN * SECTION AT A-A * SECTION AT B-B * ROOF PLAN * DRAINAGE PLAN * FRONT ELEVATION * SIDE ELEVATION 		
<p>PLAN OF RESIDENTIAL BUILDING OF RAZIYA KHATOON</p>		<p>SH. NO 1/1</p>