

Building A (TAUFIK ANSARI AFSANA PARVIN)

Floor Name	Total Built Up Area (Sq.m)	Proposed FAR Area (Sq.m)	Total FAR Area (Sq.m)	Total (No.)
Ground Floor...	127.26	127.26	127.26	01
Roof Floor...	0.00	0.00	0.00	00
Total Built Up of Same Buildings	127.26	127.26	127.26	01
Total :	127.26	127.26	127.26	01

SCHEDULE OF JOINERY:











BUILDING NAME	NAME	LENGTH	HEIGHT	NOS
A (TAUFIK ANSARI AFSANA PARVIN)	D4	0.76	2.13	02
A (TAUFIK ANSARI AFSANA PARVIN)	D2	1.07	2.13	03
A (TAUFIK ANSARI AFSANA PARVIN)	D1	1.07	2.13	01
A (TAUFIK ANSARI AFSANA PARVIN)	D	1.29	2.13	02
Total				08

SCHEDULE OF JOINERY:

BUILDING NAME	NAME	LENGTH	HEIGHT	NOS
A (TAUFIK ANSARI AFSANA PARVIN)	V	0.76	1.00	02
A (TAUFIK ANSARI AFSANA PARVIN)	W4	0.90	2.50	02
A (TAUFIK ANSARI AFSANA PARVIN)	W2	1.80	2.50	06
Total				10

Unit/BUA Table for Building A (TAUFIK ANSARI AFSANA PARVIN)

FLOOR	Name	Unit/BUA Type	Unit/BUA Area	Center Area	No. of Rooms	No. of Tenement
GROUND FLOOR PLAN	SPLIT A	FLAT	93.56	90.99	7	1
Total			93.56	90.99	7	1

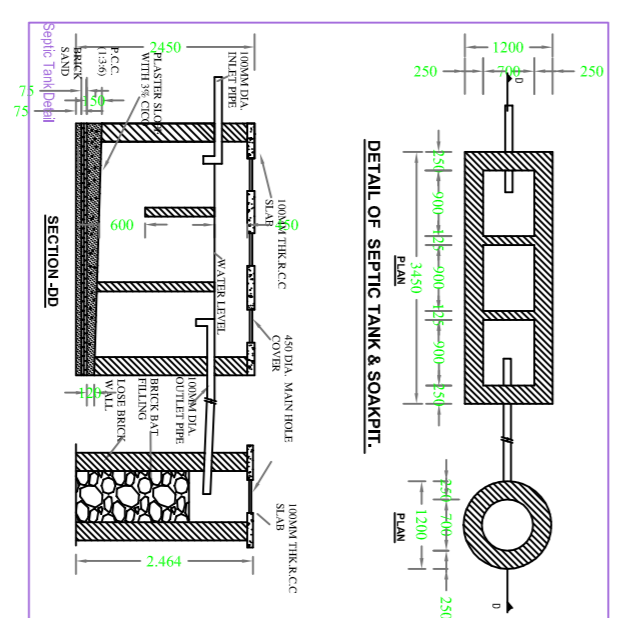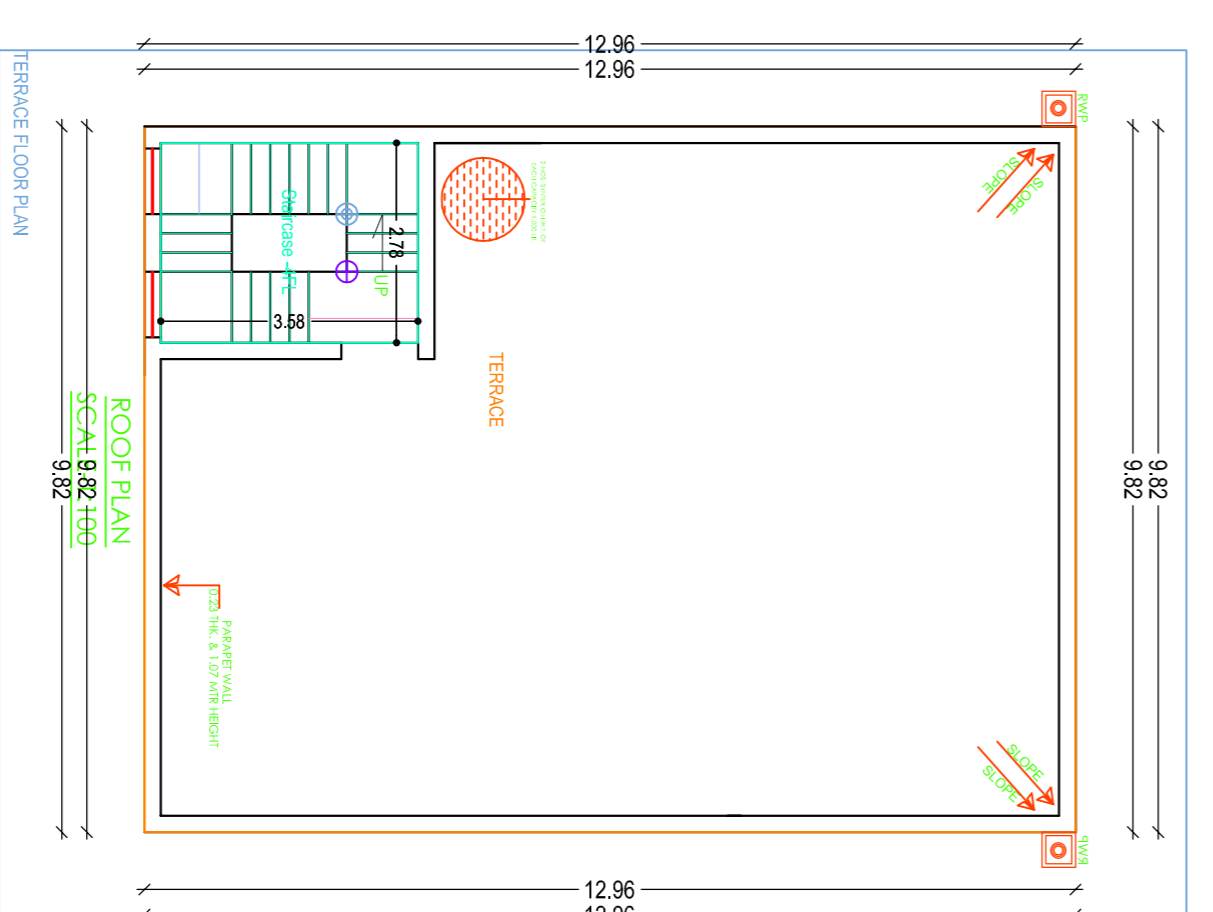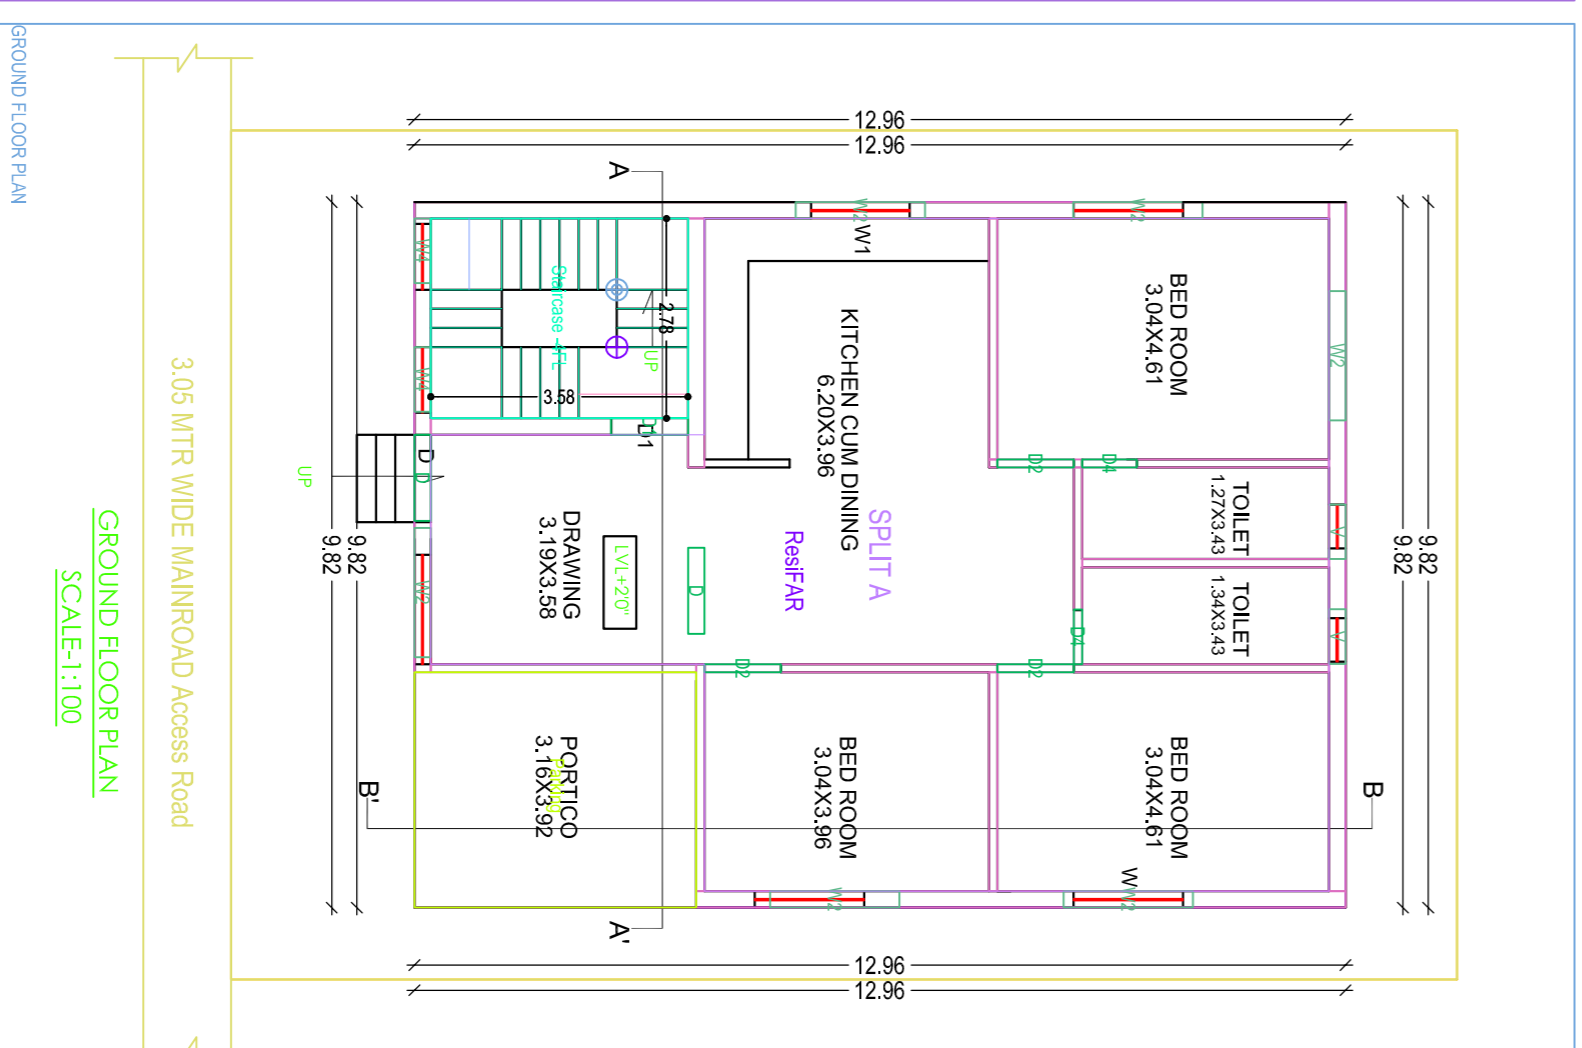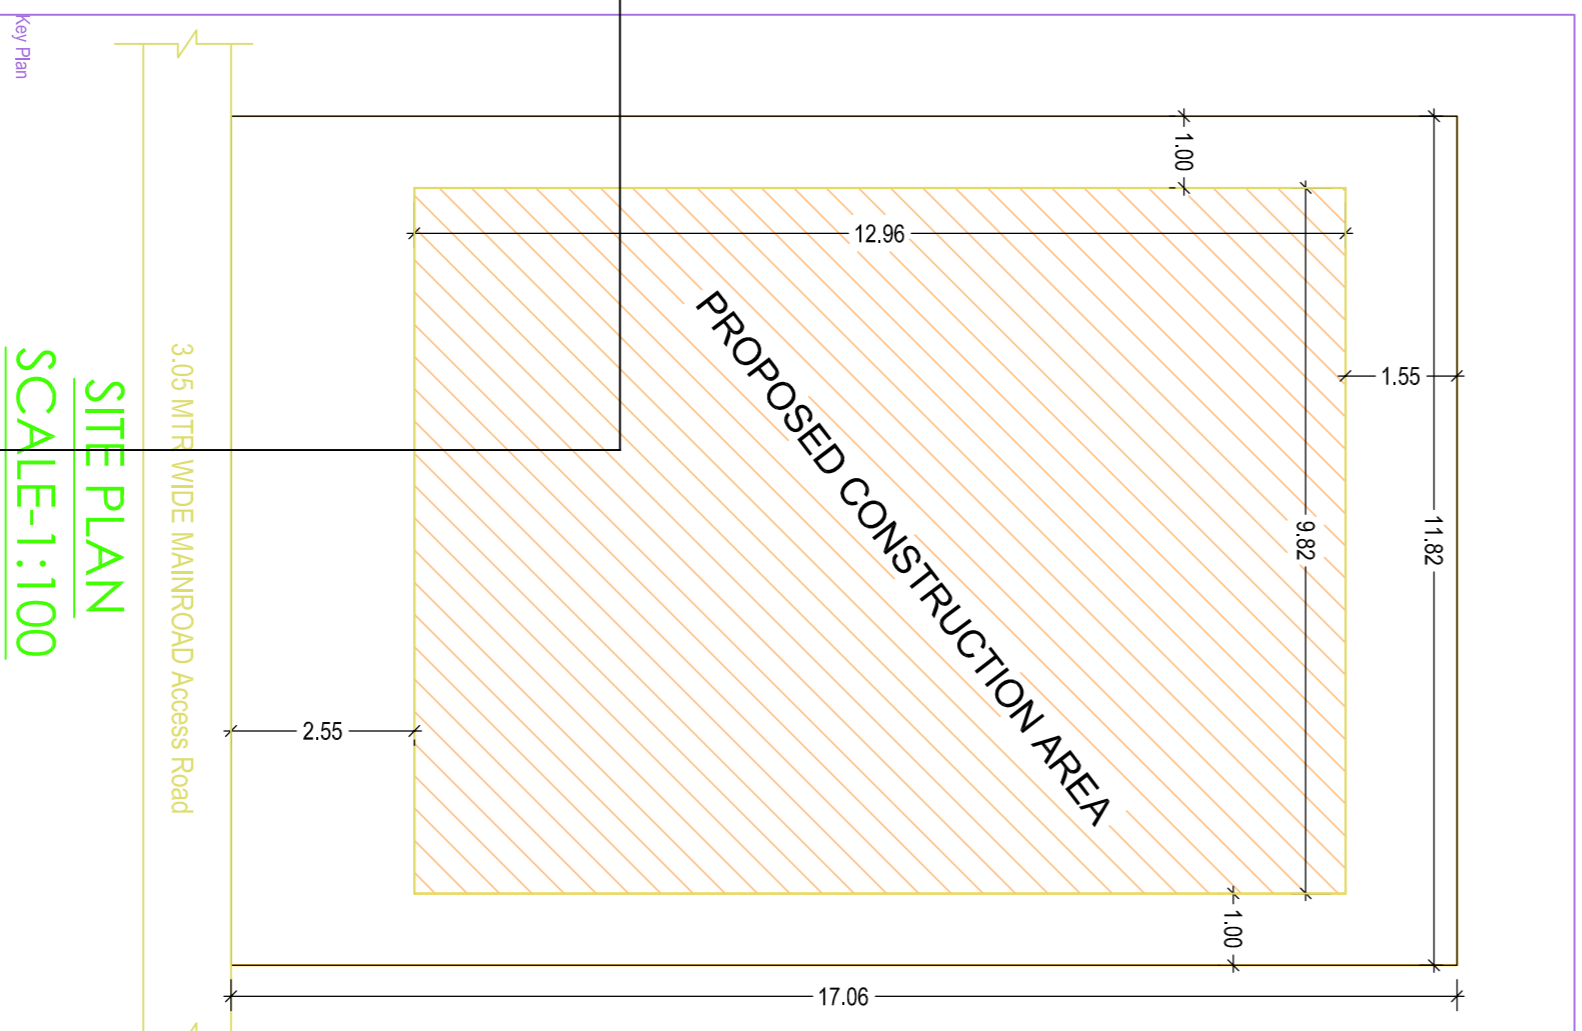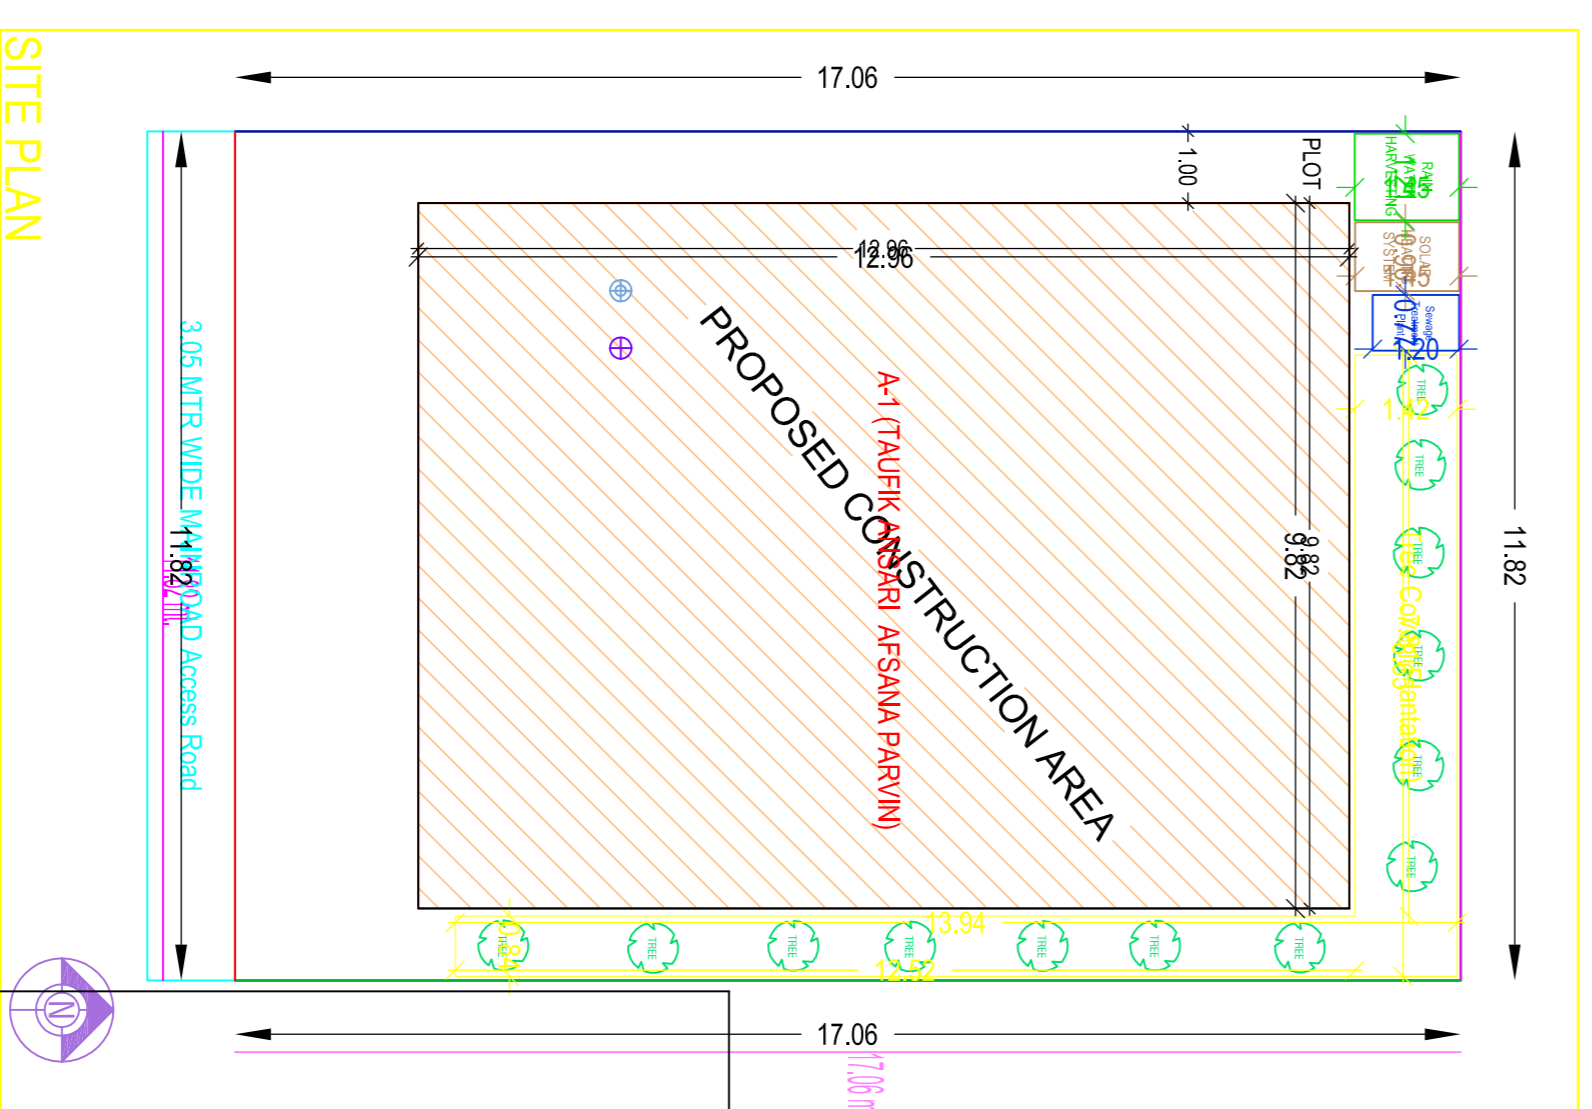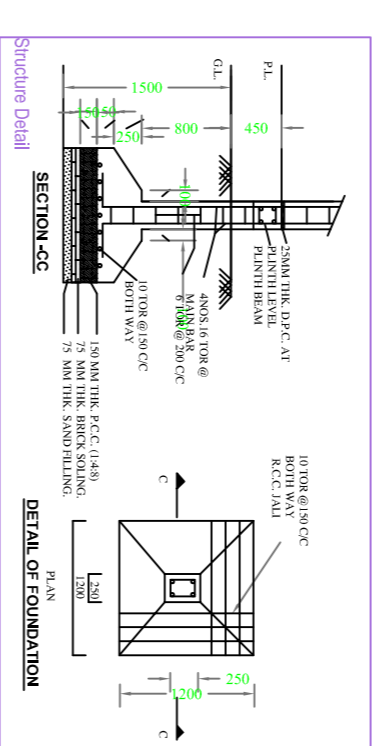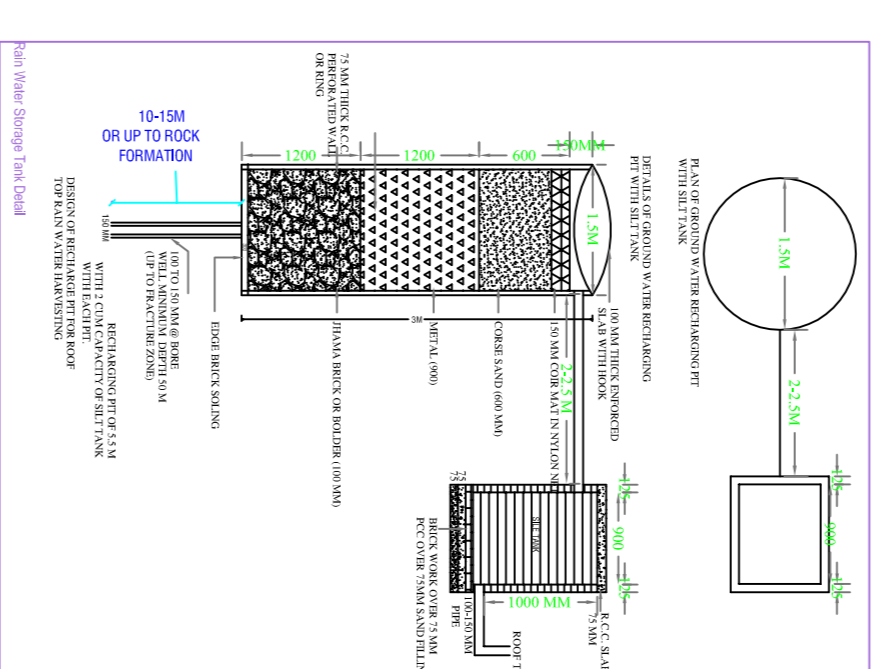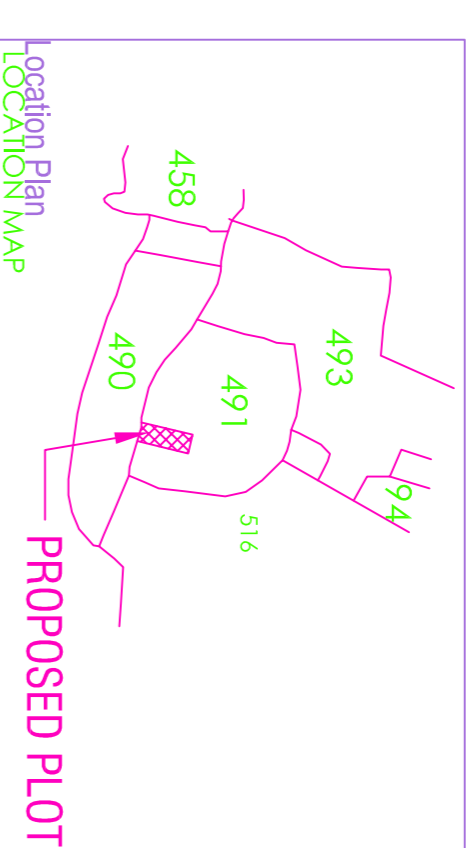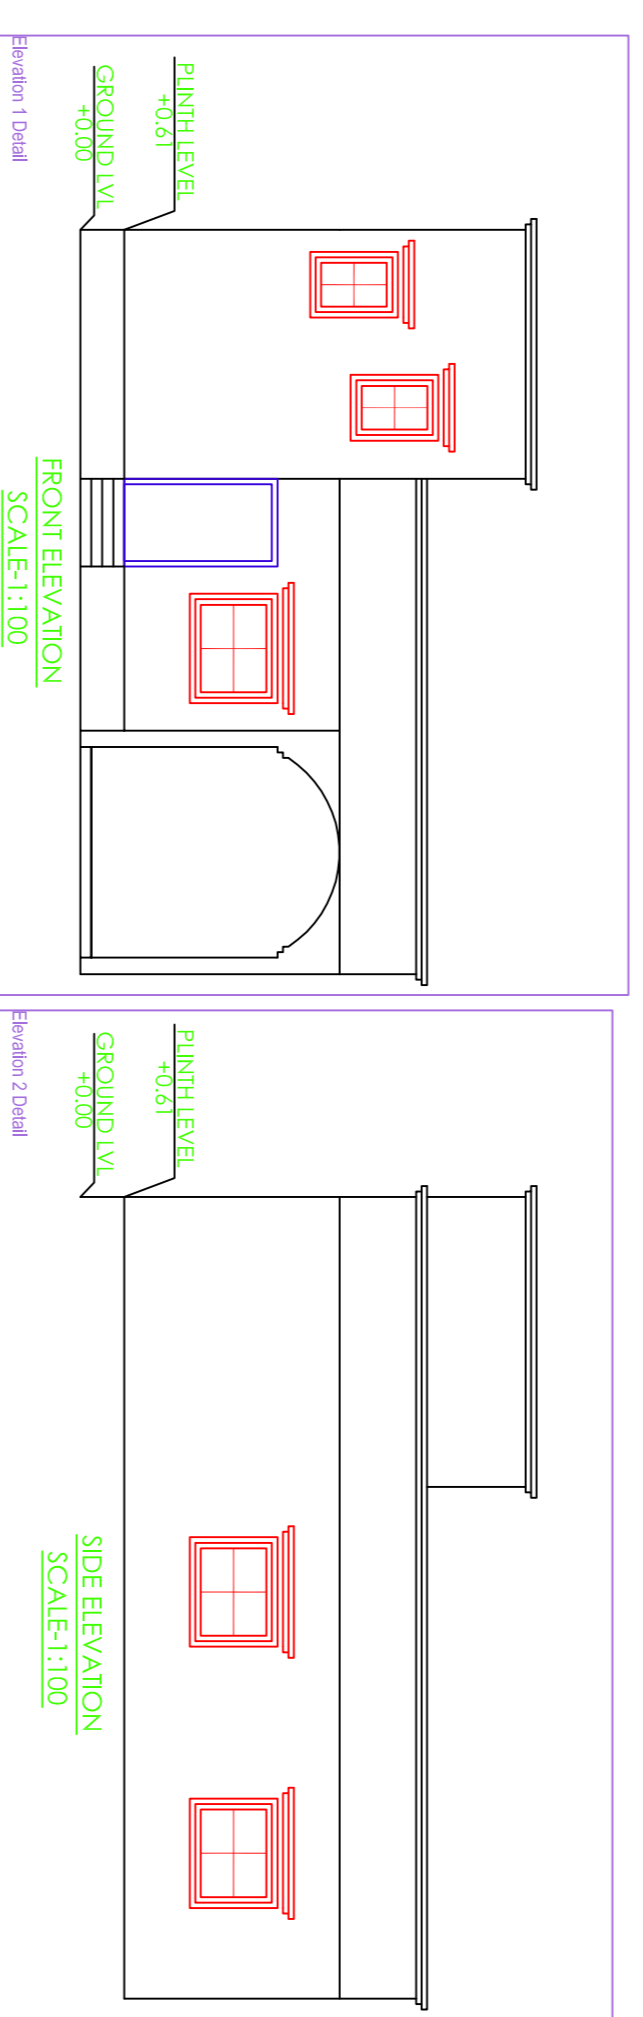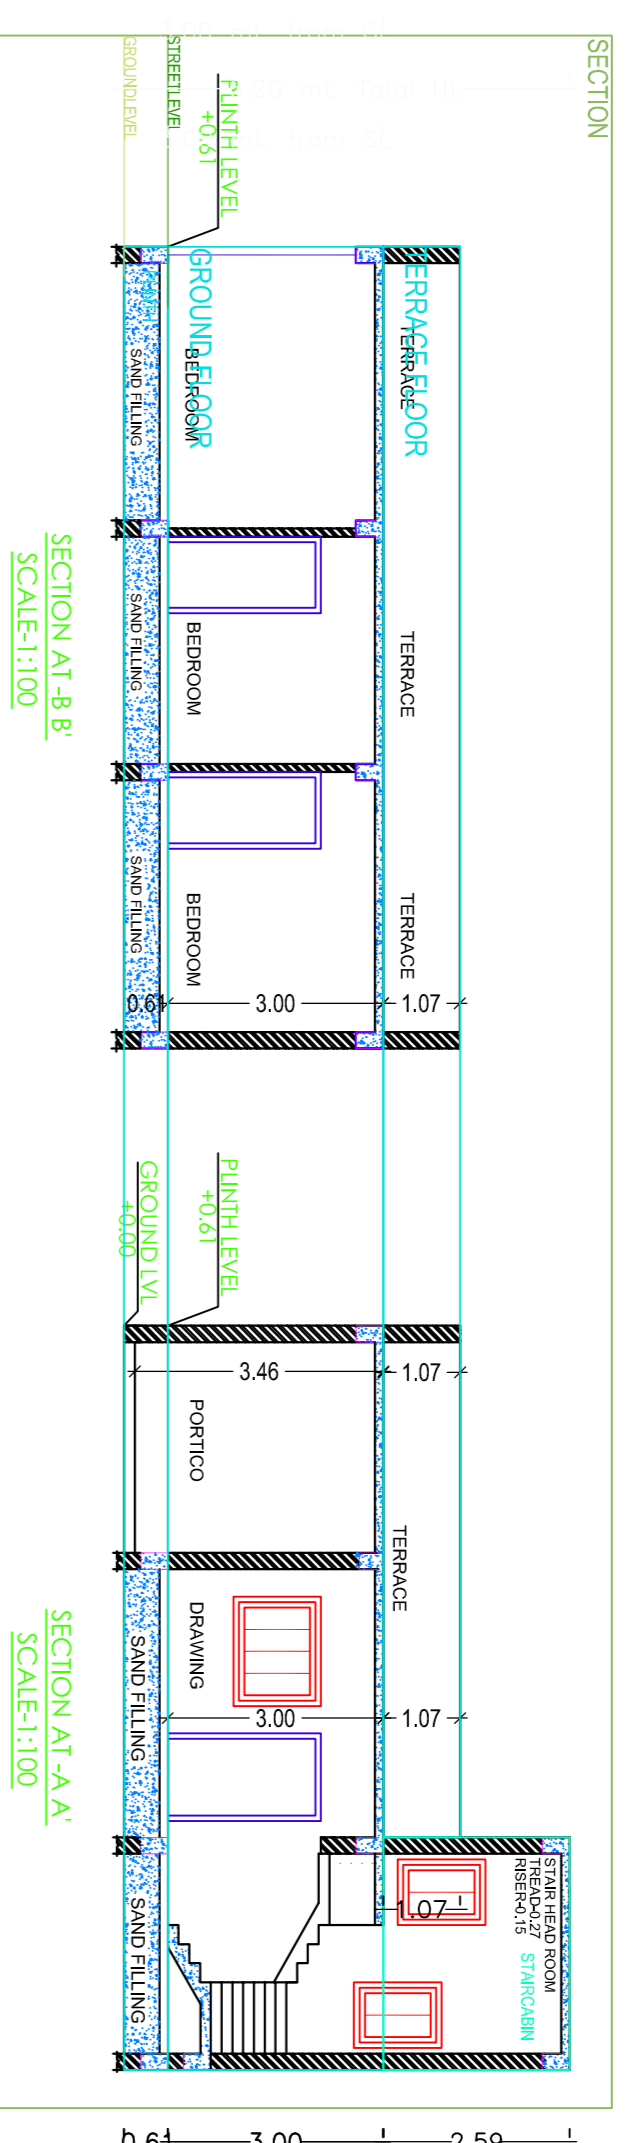

LAND OWNER	TAFIUK ANSARI	SIGNATURE	
TAUFIK ANSARI			
AFSANA PARVIN			
DETAILS OF PLOT :-	PLOT NO.-491 WARD NO.-10 THANA NO.-128 P-22PARK PAKUR JHARSIBAND DISTRICT-PAKUR JHARSIBAND		
CONTENTS :-	- SITE PLAN - GROUND FLOOR PLAN - SECTION AT-B-B - ROOF PLAN - DRAWING PLAN		
PLANNER	SH. NO.	1/1	