
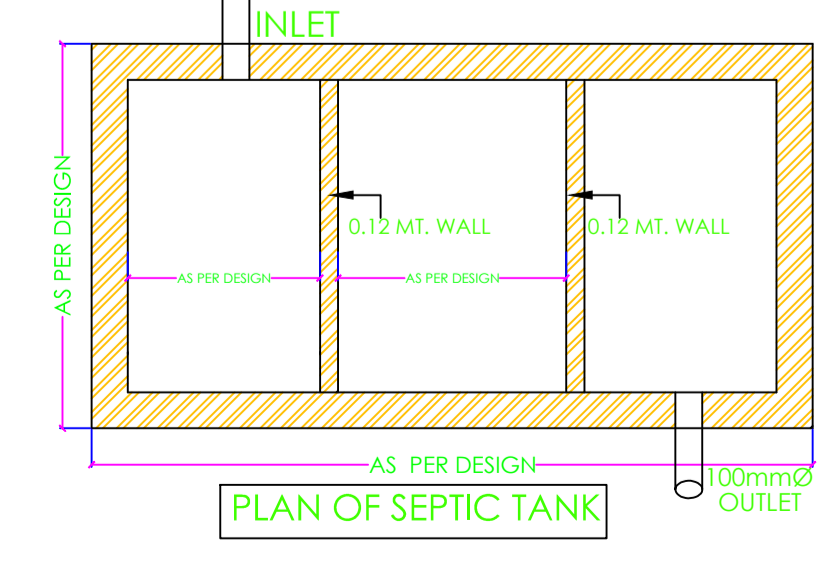
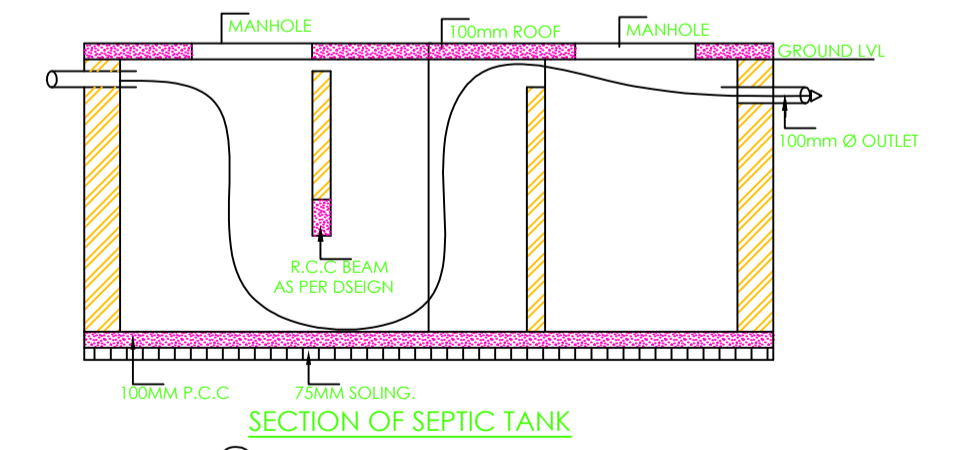
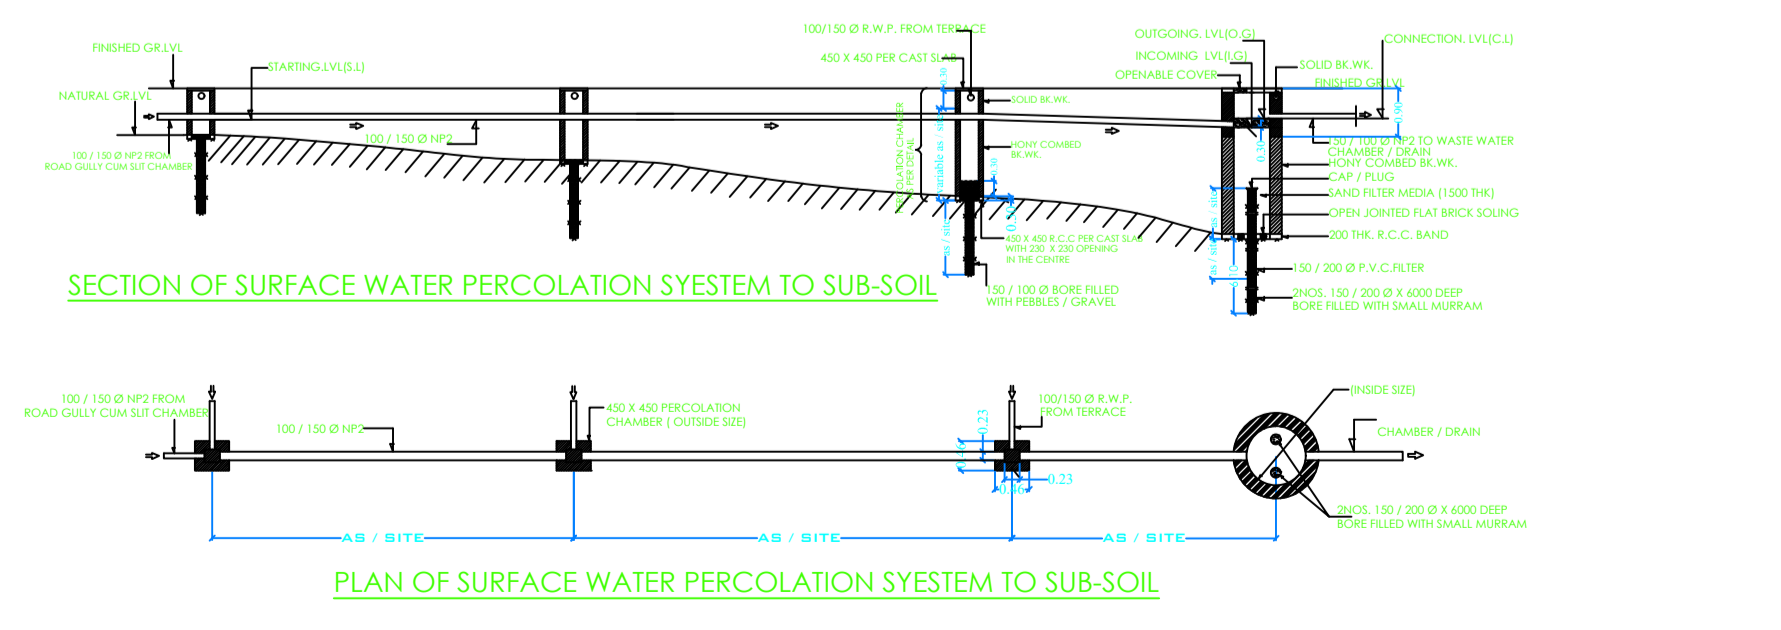
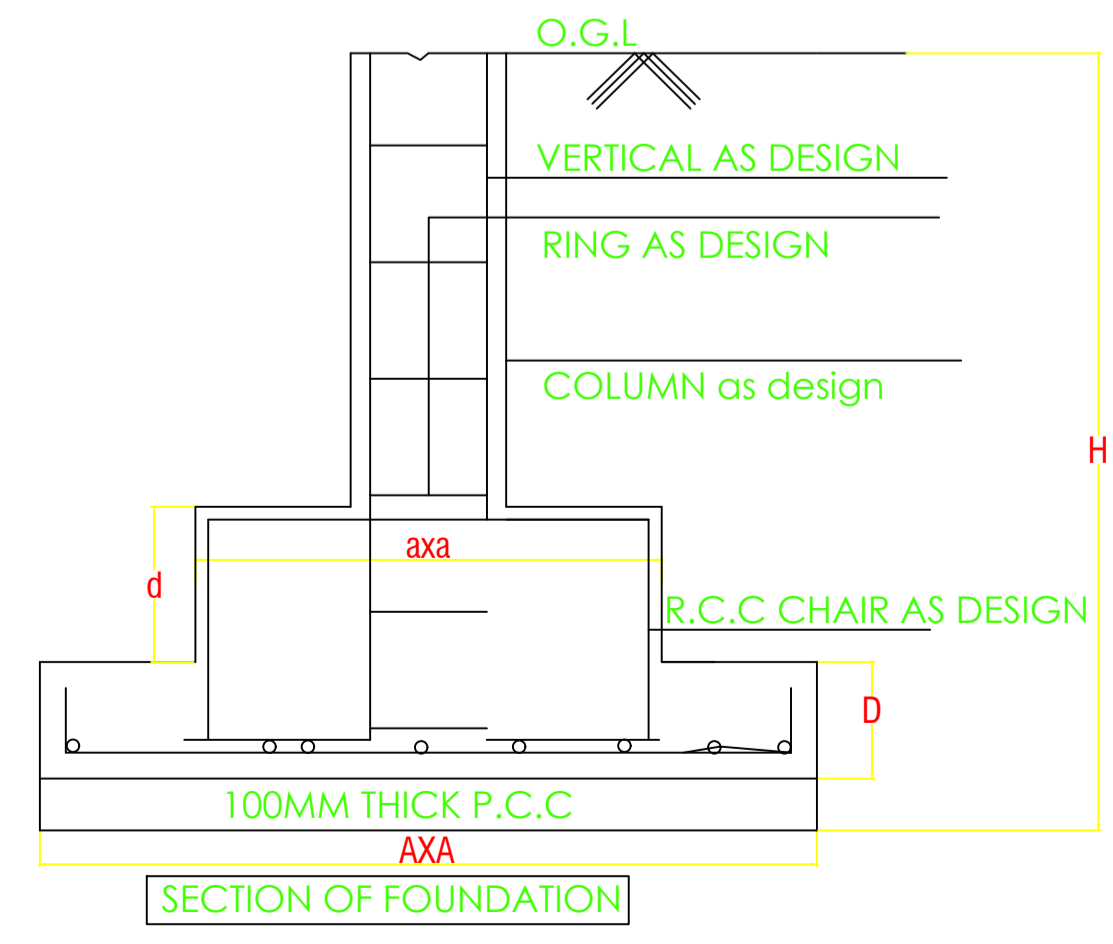


Building :A (MRS DIPTI SUMAN)

Floor Name	Total Built Up Area (Sq.mt.)	Proposed FAR Area (Sq.mt.) Resi.	Total FAR Area (Sq.mt.)	Total Consumed Additional FAR Area (Sq.mt.)	Tnmt (No.)
Ground Floor	115.18	115.18	115.18	115.18	01
First Floor	115.18	115.18	115.18	115.18	00
Terrace Floor	0.00	0.00	0.00	0.00	00
Total :	230.36	230.36	230.36	230.36	01
Total Number of Same Buildings :	1				
Total :	230.36	230.36	230.36	230.36	01

UnitBUA Table for Building :A (MRS DIPTI SUMAN)

FLOOR	Name	UnitBUA Type	UnitBUA Area	Carpet Area	No. of Rooms	No. of Tenement
GROUND FLOOR PLAN	SPLIT MRS DIPTI SUMAN	FLAT	187.72	180.51	8	1
FIRST FLOOR PLAN	SPLIT MRS DIPTI SUMAN	FLAT	0.00	0.00	8	0
Total:	-	-	187.72	180.51	16	1

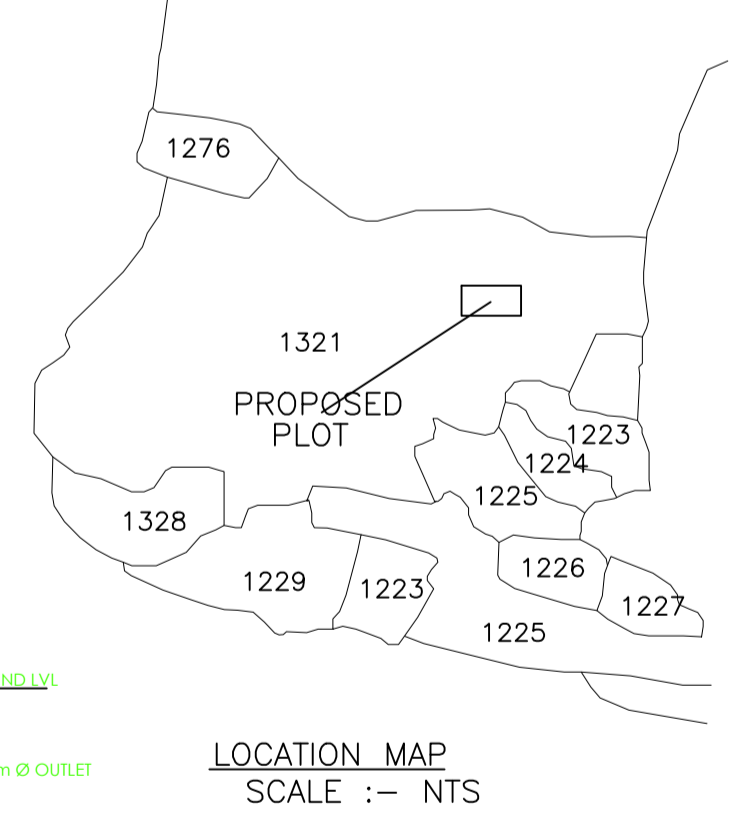

SCHEDULE OF DOOR:

BUILDING NAME	NAME	LENGTH	HEIGHT	NOS
A (MRS DIPTI SUMAN)	D4	0.76	2.13	04
A (MRS DIPTI SUMAN)	D0	0.90	2.13	04
A (MRS DIPTI SUMAN)	D3	0.91	2.13	02
A (MRS DIPTI SUMAN)	D	1.05	2.13	02
A (MRS DIPTI SUMAN)	D2	1.07	2.13	04
A (MRS DIPTI SUMAN)	D	1.20	2.13	01

SCHEDULE OF WINDOW/VENTILATION:

BUILDING NAME	NAME	LENGTH	HEIGHT	NOS
A (MRS DIPTI SUMAN)	V	0.76	0.76	02
A (MRS DIPTI SUMAN)	W4	0.90	2.50	04
A (MRS DIPTI SUMAN)	V	1.44	0.76	02
A (MRS DIPTI SUMAN)	W3	1.50	2.50	02
A (MRS DIPTI SUMAN)	W2	1.80	2.50	10
A (MRS DIPTI SUMAN)	W1	2.93	2.50	02

LTP NAME AND SIGNATURE SHYAM DUTT SHUKLA PNPC/ENG/0004/2017	STRUCTURAL ENG'S NAME AND SIGNATURE	BUILDER NAME AND SIGNATURE
---	-------------------------------------	----------------------------