

UnitBUA Table for Building :A (MR DINESH MAHTO)

FLOOR	Name	UnitBUA Type	UnitBUA Area	Carpet Area	No. of Rooms	No. of Tenement
GROUND FLOOR PLAN	SPLIT MR DINESH MAHTO	FLAT	129.64	125.67	5	1
FIRST FLOOR PLAN	SPLIT MR DINESH MAHTO	FLAT	0.00	0.00	5	0
Total:	-	-	129.64	125.67	10	1

Building :A (MR DINESH MAHTO)




Floor Name	Total Built Up Area (Sq.mt.)	Proposed FAR Area (Sq.mt.) Resi.	Total FAR Area (Sq.mt.)	Total Consumed Additional FAR Area (Sq.mt.)	Trmt (No.)
Ground Floor	85.06	85.06	85.06	85.06	01
First Floor	85.06	85.06	85.06	85.06	00
Terrace Floor	0.00	0.00	0.00	0.00	00
Total :	170.12	170.12	170.12	170.12	01
Total Number of Same Buildings :	1				
Total :	170.12	170.12	170.12	170.12	01

SCHEDULE OF DOOR:

BUILDING NAME	NAME	LENGTH	HEIGHT	NOS
A (MR DINESH MAHTO)	D3	0.76	2.13	02
A (MR DINESH MAHTO)	D1	0.91	2.13	09
A (MR DINESH MAHTO)	D	1.07	2.13	01

SCHEDULE OF WINDOW/VENTILATION:

BUILDING NAME	NAME	LENGTH	HEIGHT	NOS
A (MR DINESH MAHTO)	V	0.76	0.76	02
A (MR DINESH MAHTO)	W1	1.50	2.50	02
A (MR DINESH MAHTO)	W	2.00	2.50	10
A (MR DINESH MAHTO)	W1	2.50	2.50	02

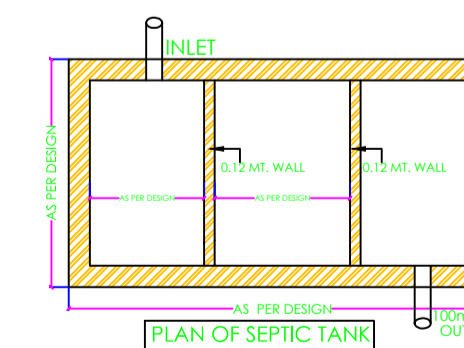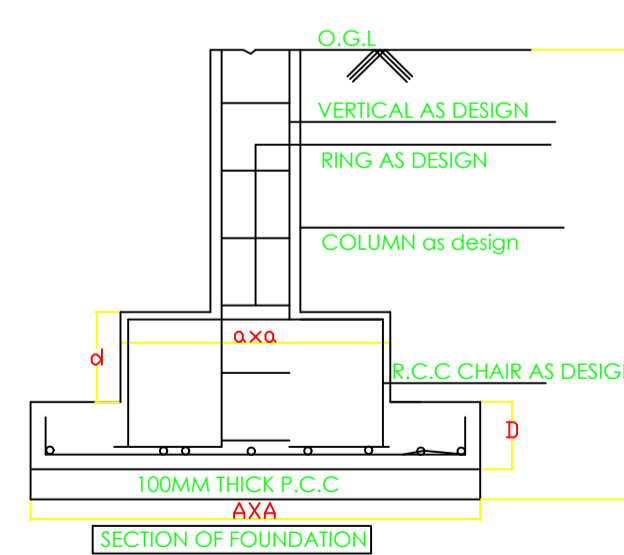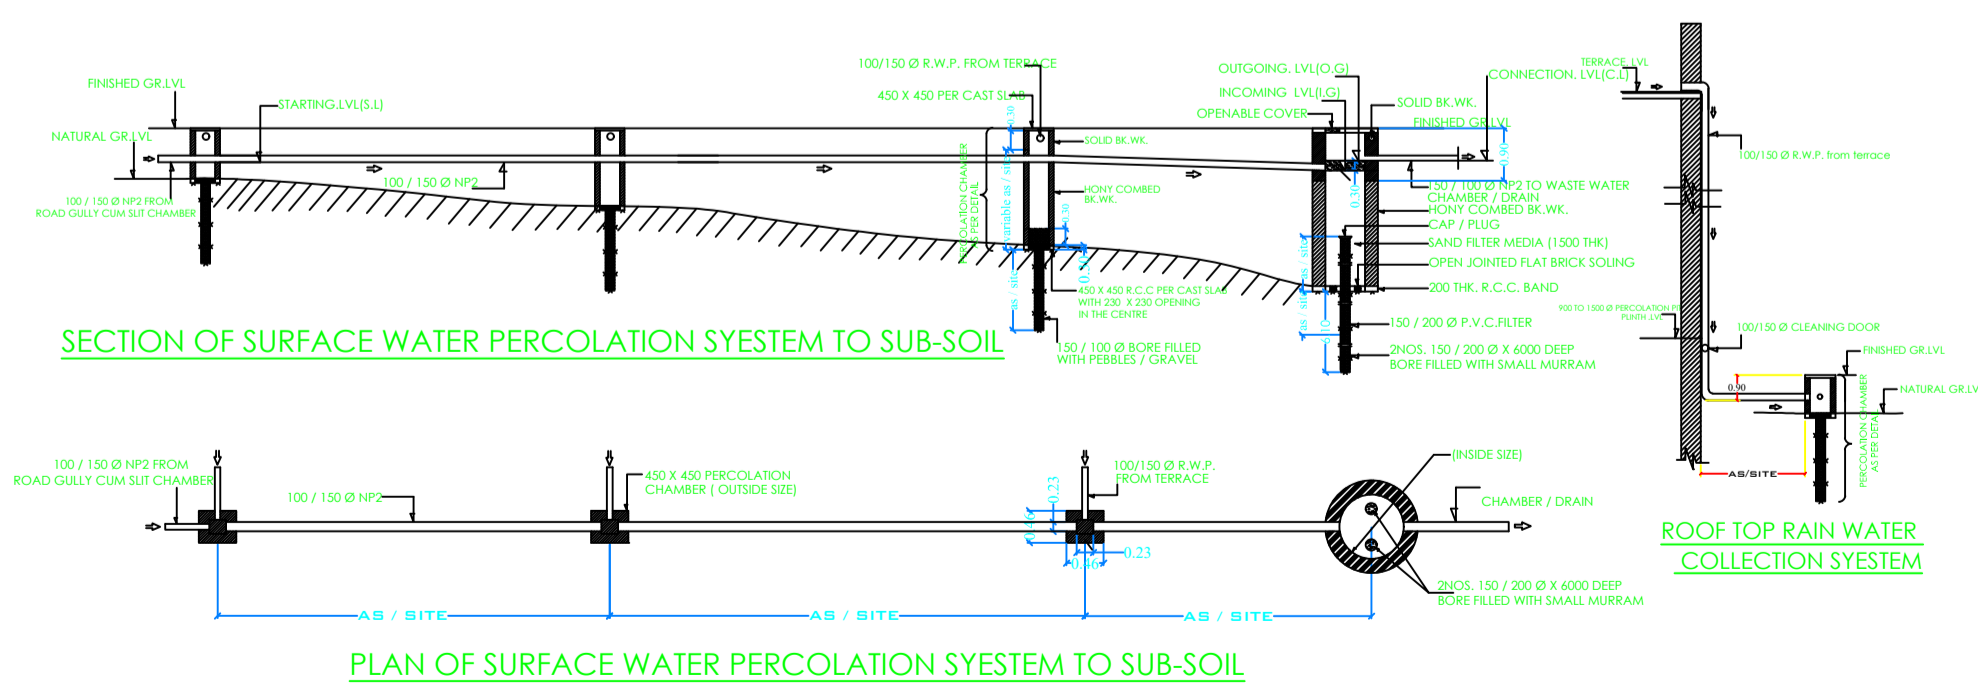

LTP NAME AND SIGNATURE	STRUCTURAL ENG'S NAME AND SIGNATURE	BUILDER NAME AND SIGNATURE
SHYAM DUTT SHUKLA PNPC/ENG/0004/2017		