

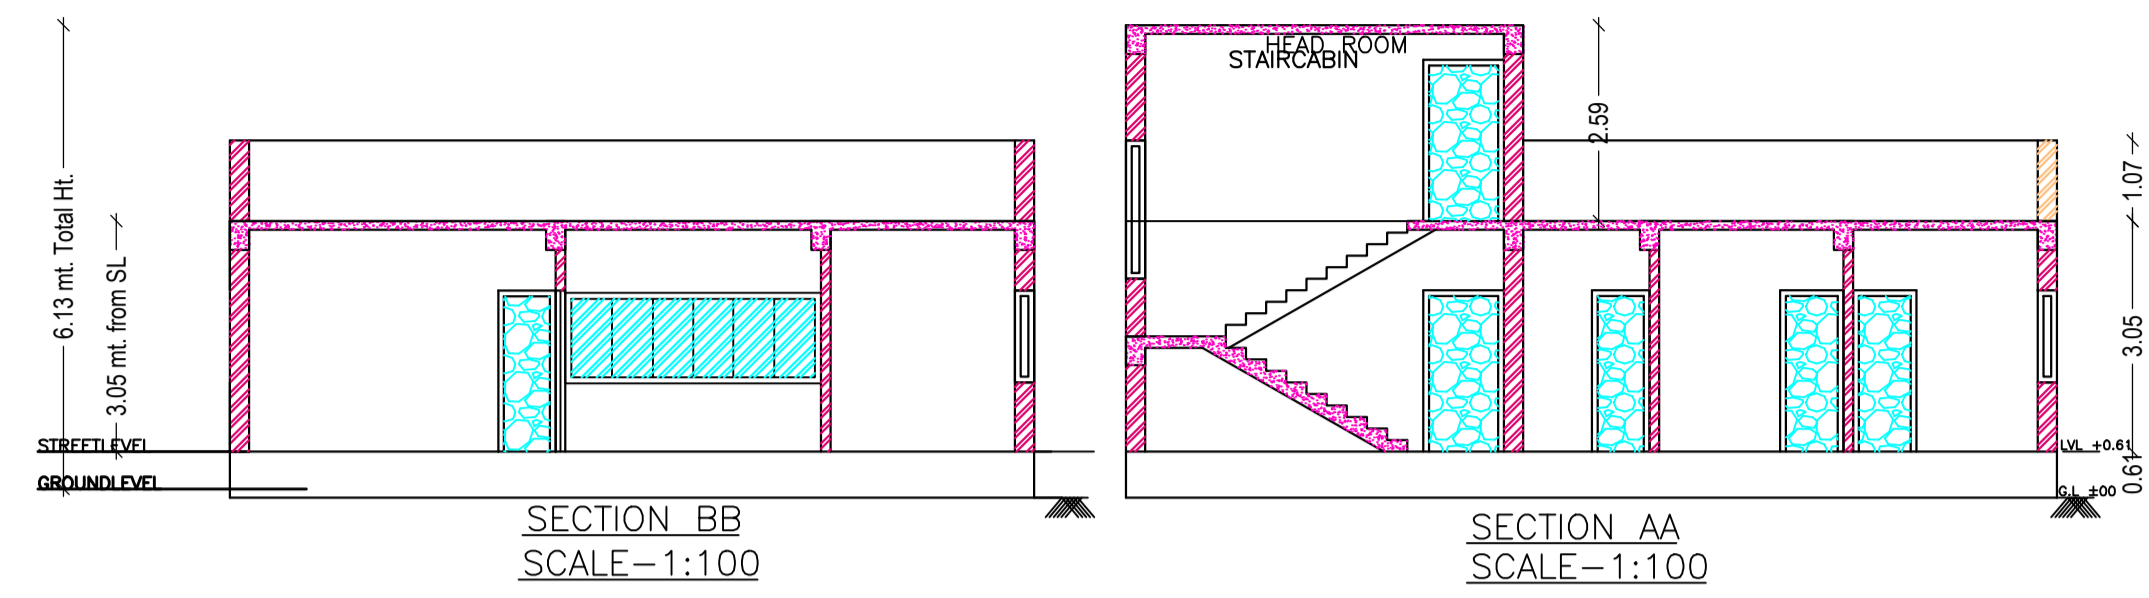
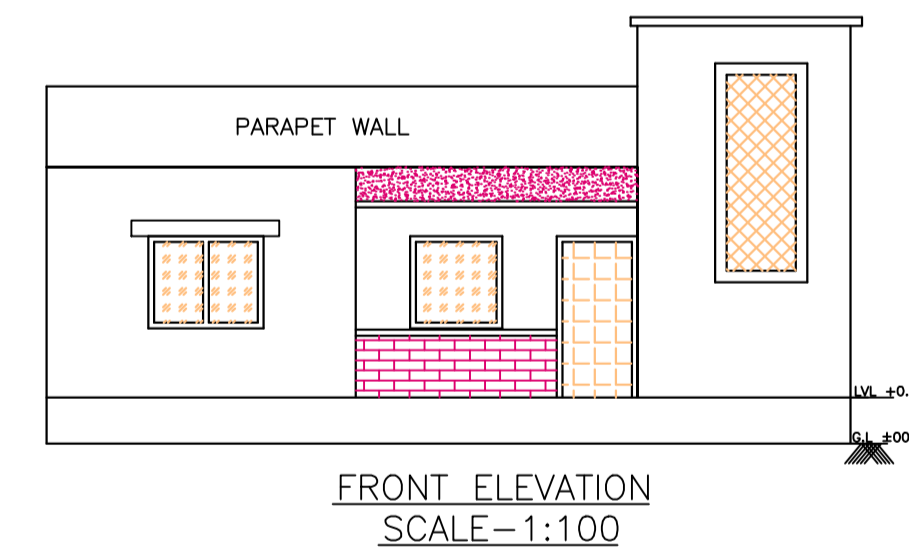
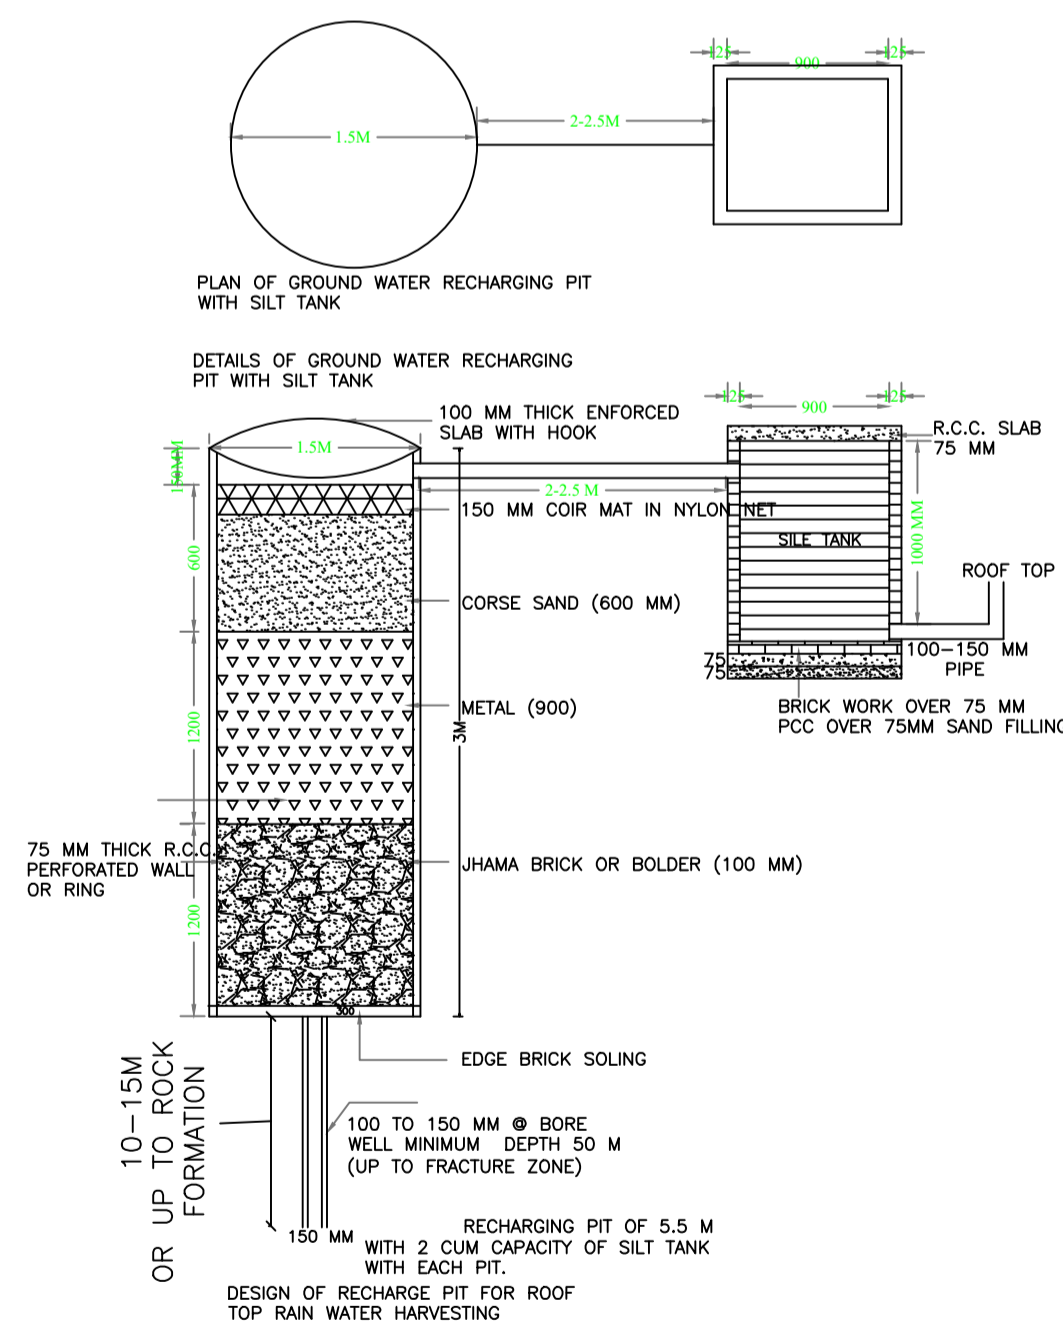


Proposal Basic Information	
Proposal File No.	PNPC/BP/0022/W/16/2018
Owner Name	MD. NIAJUDDIN BISWAS, ZIAUL HAQUE
Khata No	163
Plot No	186/919
Village Name	Pakur
Use	Residential
SubUse	Residential Bldg/Apartment

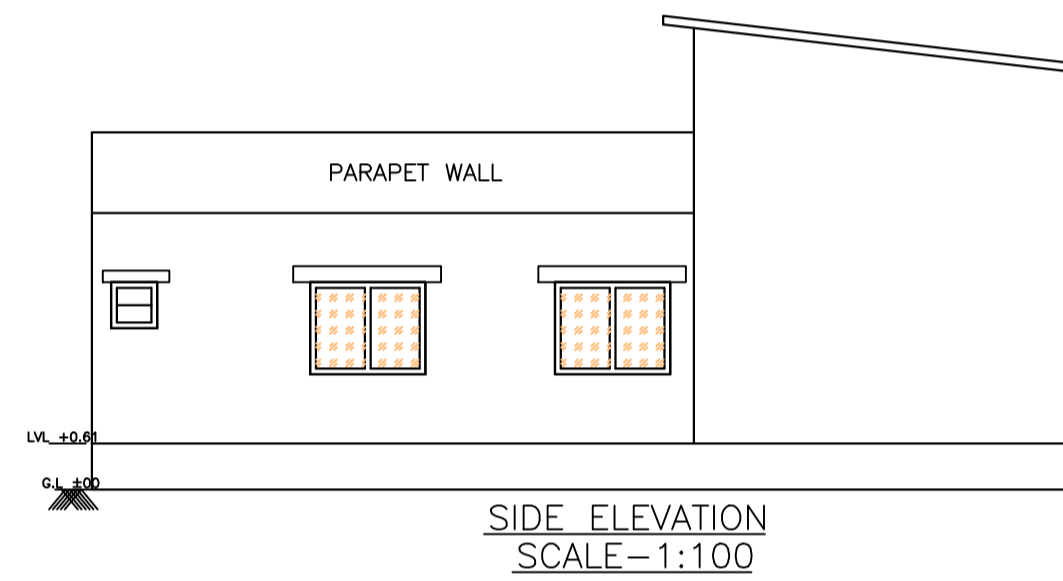

PART MOUZA PLAN
SCALE-1:100

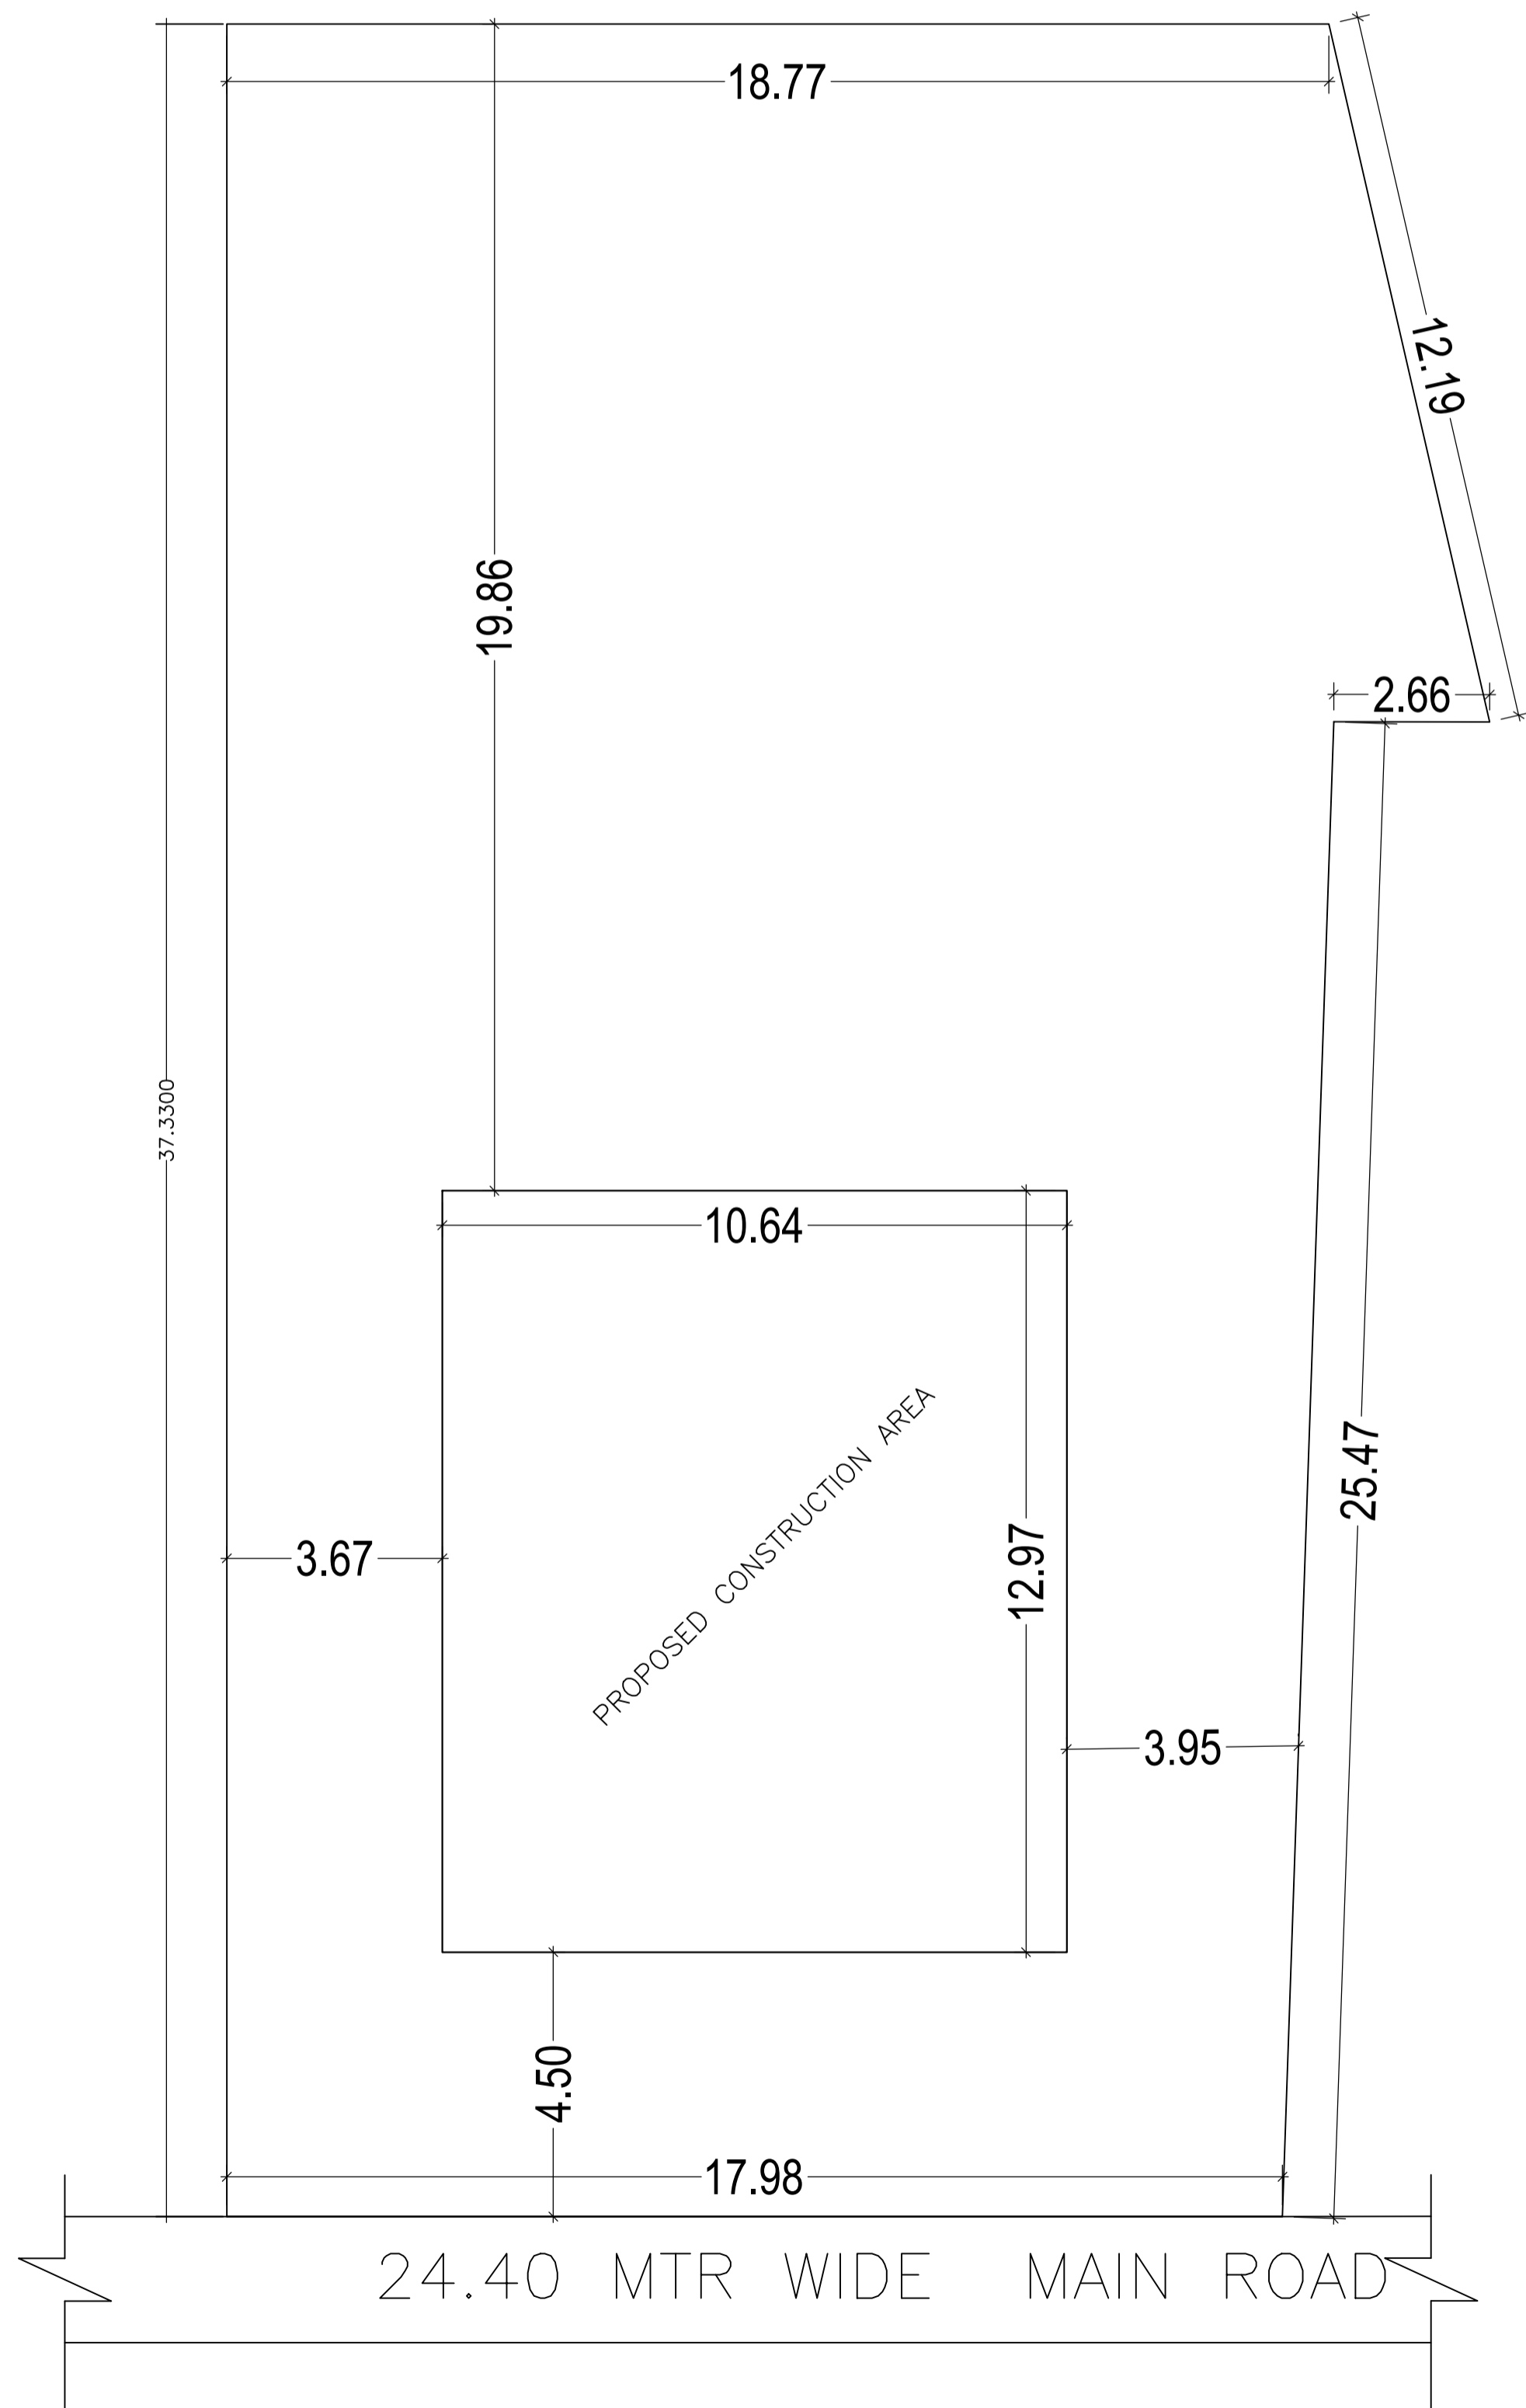

LTP NAME AND SIGNATURE	STRUCTURAL ENG'S NAME AND SIGNATURE	BUILDER NAME AND SIGNATURE	DIGITAL SIGNATURE
SHYAM DUTT SHUKLA PNPC/ENG/0004/2017			