


Project Title : ABU MUKTAR ALI & TABASSUM PRAVEEN

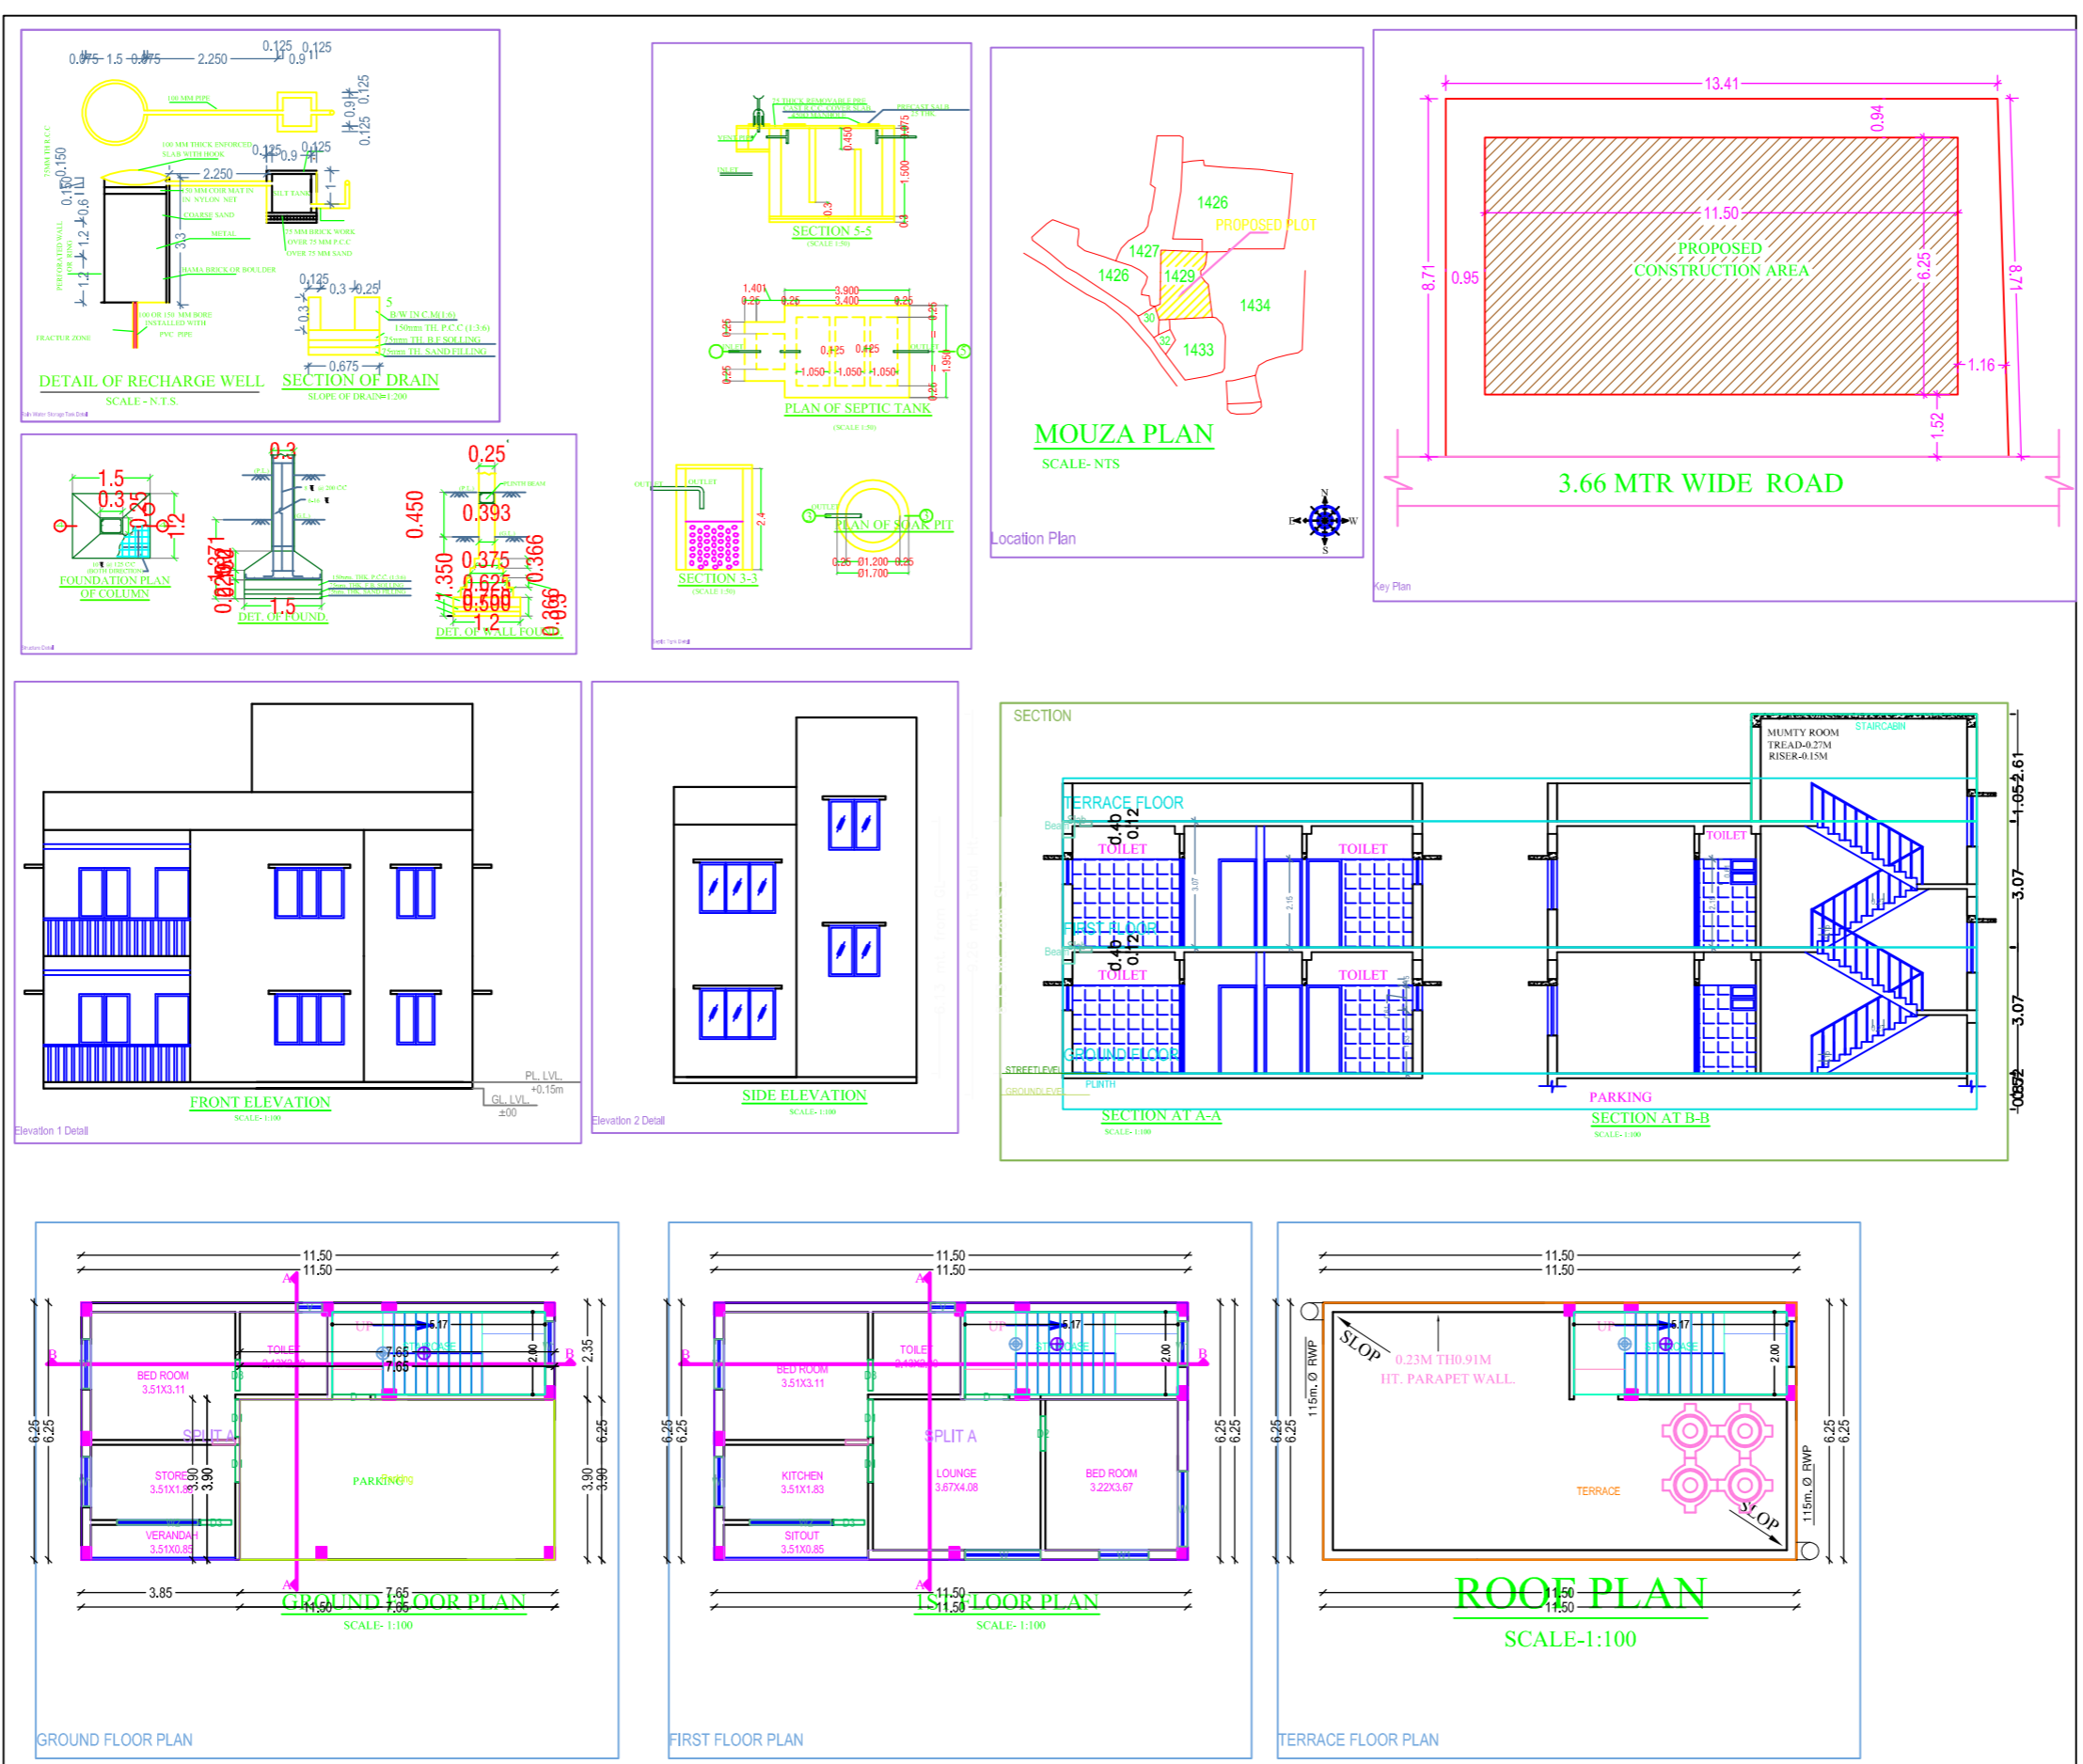

AREA STATEMENT FOR MUNICIPALITY

PROJECT DETAIL:	VERSION NO.: 1.0.17
Plot No. : 1429	Plot Use: Residential
Project Name: PROPOSED RESIDENTIAL LOCAL ROADS	Project No: 1429
Project Type: Building Permission	Project No: 1429
Location: Old Area	Location: Old Area
Area of Plot (Sqm): 117.88	Area of Plot (Sqm): 117.88
Area of Building (Sqm): 117.88	Area of Building (Sqm): 117.88
Area of Road (Sqm): 117.88	Area of Road (Sqm): 117.88

SCHEDULE OF DOOR, WINDOW & VENT.

S. No.	Type	Width	Height	Area (Sq. Ft.)	Material
1.	D	3.0'	7.0'	21.0'	ALUMI
2.	W	3.0'	4.0'	12.0'	ALUMI
3.	V	2.0'	3.0'	6.0'	ALUMI

DETAILS OF APPLICANT

PROPOSED GROUND + 1 FLOOR
RESIDENTIAL BUILDING PLAN OF
(1) ABU MUKTAR ALI
(2) TABASSUM PRAVEEN

DETAILS OF PLOT
KHATA NO.-134, WARD NO.-14
PLOT NO.- 1429, THANA NO.-128
THANA-PAKUR
DISTRICT-PAKUR
STATE-HARKHAND


COLOR INDEX

- ROOF ROOFING: ALUMI ROAD
- PROPOSED WORK (CONCRETE & SAND):
- EXISTING (To be retained):
- EXISTING (To be demolished):

COVER CHECK

Item	Area (Sq. Ft.)	Value
Proposed Coverage Area (GRSI %)	117.88	100%
Total Coverage Area (GRSI %)	117.88	100%

DEVELOPMENT AUTHORITY: LOCAL BODY

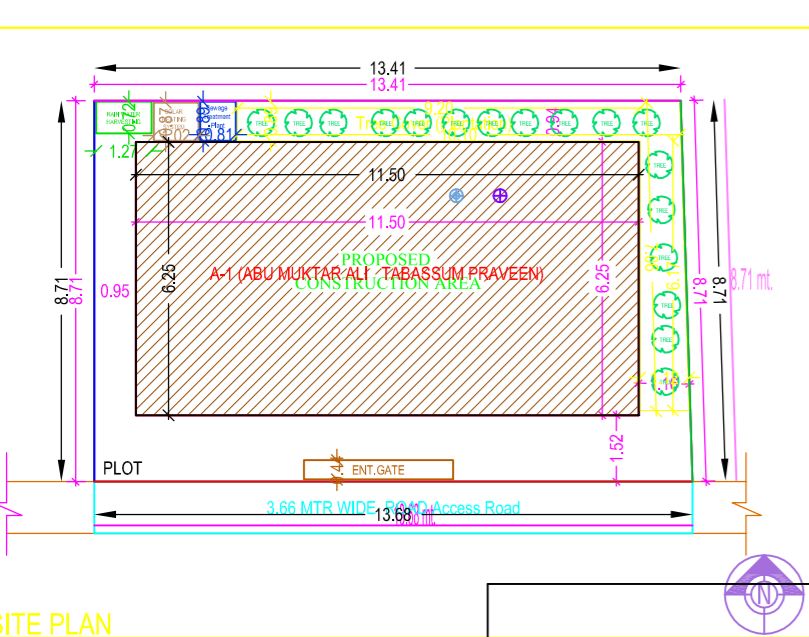

Building :A (ABU MUKTAR ALI TABASSUM PRAVEEN)

Floor Name	Total Built Up Area (Sq. Ft.)	Setback Area (Sq. Ft.)	Proposed FAR Area (Sq. Ft.)	Total FAR Area (Sq. Ft.)	Trmt (No.)
Ground Floor	71.88	20.00	42.00	42.00	01
First Floor	71.88	0.00	71.88	71.88	02
Terrace Floor	0.00	0.00	0.00	0.00	01
Total	143.76	20.00	113.88	113.88	01

SCHEDULE OF JOINTERY:

Building Name	Name	Length	Height	NOS
A/ABU MUKTAR ALI TABASSUM PRAVEEN	D3	0.75	2.13	04
	D2	0.64	2.13	01
	D1	0.91	2.13	04
	D	1.08	2.13	02

SCHEDULE OF JOINTERY:

Building Name	Name	Length	Height	NOS
A/ABU MUKTAR ALI TABASSUM PRAVEEN	V	0.68	1.50	02
	W1	1.28	2.70	02
	W1	1.20	2.70	05
	W	1.03	2.70	02

U/SRIA Table for Building :A (ABU MUKTAR ALI TABASSUM PRAVEEN)

FLOOR	Name	AREA Type	U/SRIA Area	Cost Area	No. of Rooms	No. of Tenant
GROUND FLOOR	SRIFA A	Flat	71.88	71.88	1	1
		-	-	71.88	71.88	1

FAR & Tenement Detail (Table 40-1)

Building	No. of Same Bldg	Total Built Up Area (Sq. Ft.)	Deduction (Area) (Sq. Ft.)	Proposed FAR Area (Sq. Ft.)	Total FAR Area (Sq. Ft.)	Trmt (No.)
A/ABU MUKTAR ALI TABASSUM PRAVEEN	1	143.76	20.00	113.88	113.88	01
				113.88	113.88	01

DETAILS OF PLOT

Khata No.-134, Ward No.-14
Plot No.- 1429, Thana No.-128
Thana-Pakur
District-Pakur
State-Harkhand

SING. OF OWNER

LICENSED ENGINEER SIGN