

Proposal Basic Information	
Proposal File No.	PNPC/BP/0008/W09/2021
Owner Name	PREETI RANI
Khata No	554
Plot No	2029
Village Name	Pakur
Use	Residential
SubUse	Bungalow/ Dwelling / Non Apartment

COLOR INDEX	
PLOT BOUNDARY	[Red Line]
ABUTTING ROAD	[Green Line]
PROPOSED CONSTRUCTION	[Blue Line]
COMMON PLOT	[Yellow Line]
ROAD WIDENING AREA	[Orange Line]
EXISTING (To be retained)	[Purple Line]
EXISTING (To be demolished)	[Light Blue Line]

AREA STATEMENT PAKUR NAGAR PARISHAD		VERSION NO.: 1.0.55
PROJECT DETAIL:		VERSION DATE: 16/10/2020
Region: JHARKHAND URBAN LOCAL BODIES	Plot Use: Residential	
District: PAKUR	Plot SubUse: Bungalow/ Dwelling / Non Apartment	
Authority: PAKUR NAGAR PARISHAD	PlotNearbyReligiousStructure: NA	
Inward_No: PNPB/BP/0008/W09/2021	Plot/SubPlot No: 2029	
Application Type: General Proposal	North: -	
Project Type: Building Permission	South: -	
Nature of Development: New	East: -	
Location of Development Area: Old Area	West: -	
AREA DETAILS:		SQ.MT.
AREA OF PLOT (Minimum)	(A)	132.89
NET AREA OF PLOT(Gross Plot Area - Deduction from Gross Plot area)	(A-Deductions)	132.89
Deduction for Balance Plot Area(from Gross Plot Area)		
Common Plot		18.01
Total		18.01
BALANCE AREA OF PLOT(Net Plot Area - Recreational/Amenity space)	(A-Deductions)	114.88
PLOT AREA FOR COVERAGE(Net Plot Area)	(A-Deductions)	132.89
Plot Area for FAR (Net Plot Area + RoadWidening Area)	(A-Deductions)	132.89
COVERAGE CHECK		
Permissible Coverage area (70.00 %)		93.02
Proposed Coverage Area (67.54 %)		89.76
Total Prop. Coverage Area (67.54 %)		89.76
Balance coverage area (2.45 %)		3.26
FAR CHECK		
Perm. FAR Area (1.50)		199.33
Total Perm. FAR area		199.33
Residential FAR		179.52
Proposed FAR Area		179.52
Total Proposed FAR Area		179.52
Consumed FAR (Factor)		1.35
Balance FAR Area		19.81
BUILT UP AREA CHECK		
Total Proposed BuiltUp Area		179.52
ARCHITECT (Regd)	Navin Kumar Mandal	
ENGINEER (Regd)		
SUPERVISOR (Regd)		
OWNER (Regd)	PREETI RANI	
DEVELOPMENT AUTHORITY		LOCAL BODY

Buildingwise Floor FAR Details


Floor Name	Building Name A (BUILDING G1)		Total	
	Proposed Built Up Area (Sq.mt.)	Proposed FAR Area (Sq.mt.)	Total Proposed Built Up Area (Sq.mt.)	Total FAR Area (Sq.mt.)
Ground Floor	89.76	89.76	89.76	89.76
First Floor	89.76	89.76	89.76	89.76
Terrace Floor	0.00	0.00	0.00	0.00
Total :	179.52	179.52	179.52	179.52

Building USE/SUBUSE Details

Building Name	Building Use	Building SubUse	Building Structure
A (BUILDING G1)	Residential	Bungalow/ Dwelling / Non Apartment	Non-Highrise

FAR & Tenement Details (Table 4c-1)

Building	No. of Same Bldg	Total Built Up Area (Sq.mt.)	Proposed FAR Area (Sq.mt.) Resi.	Total FAR Area (Sq.mt.)	Total Consumed Additional FAR Area (Sq.mt.)	Tnmt (No.)
A (BUILDING G1)	1	179.52	179.52	179.52	179.52	01
Grand Total :	1	179.52	179.52	179.52	179.52	01

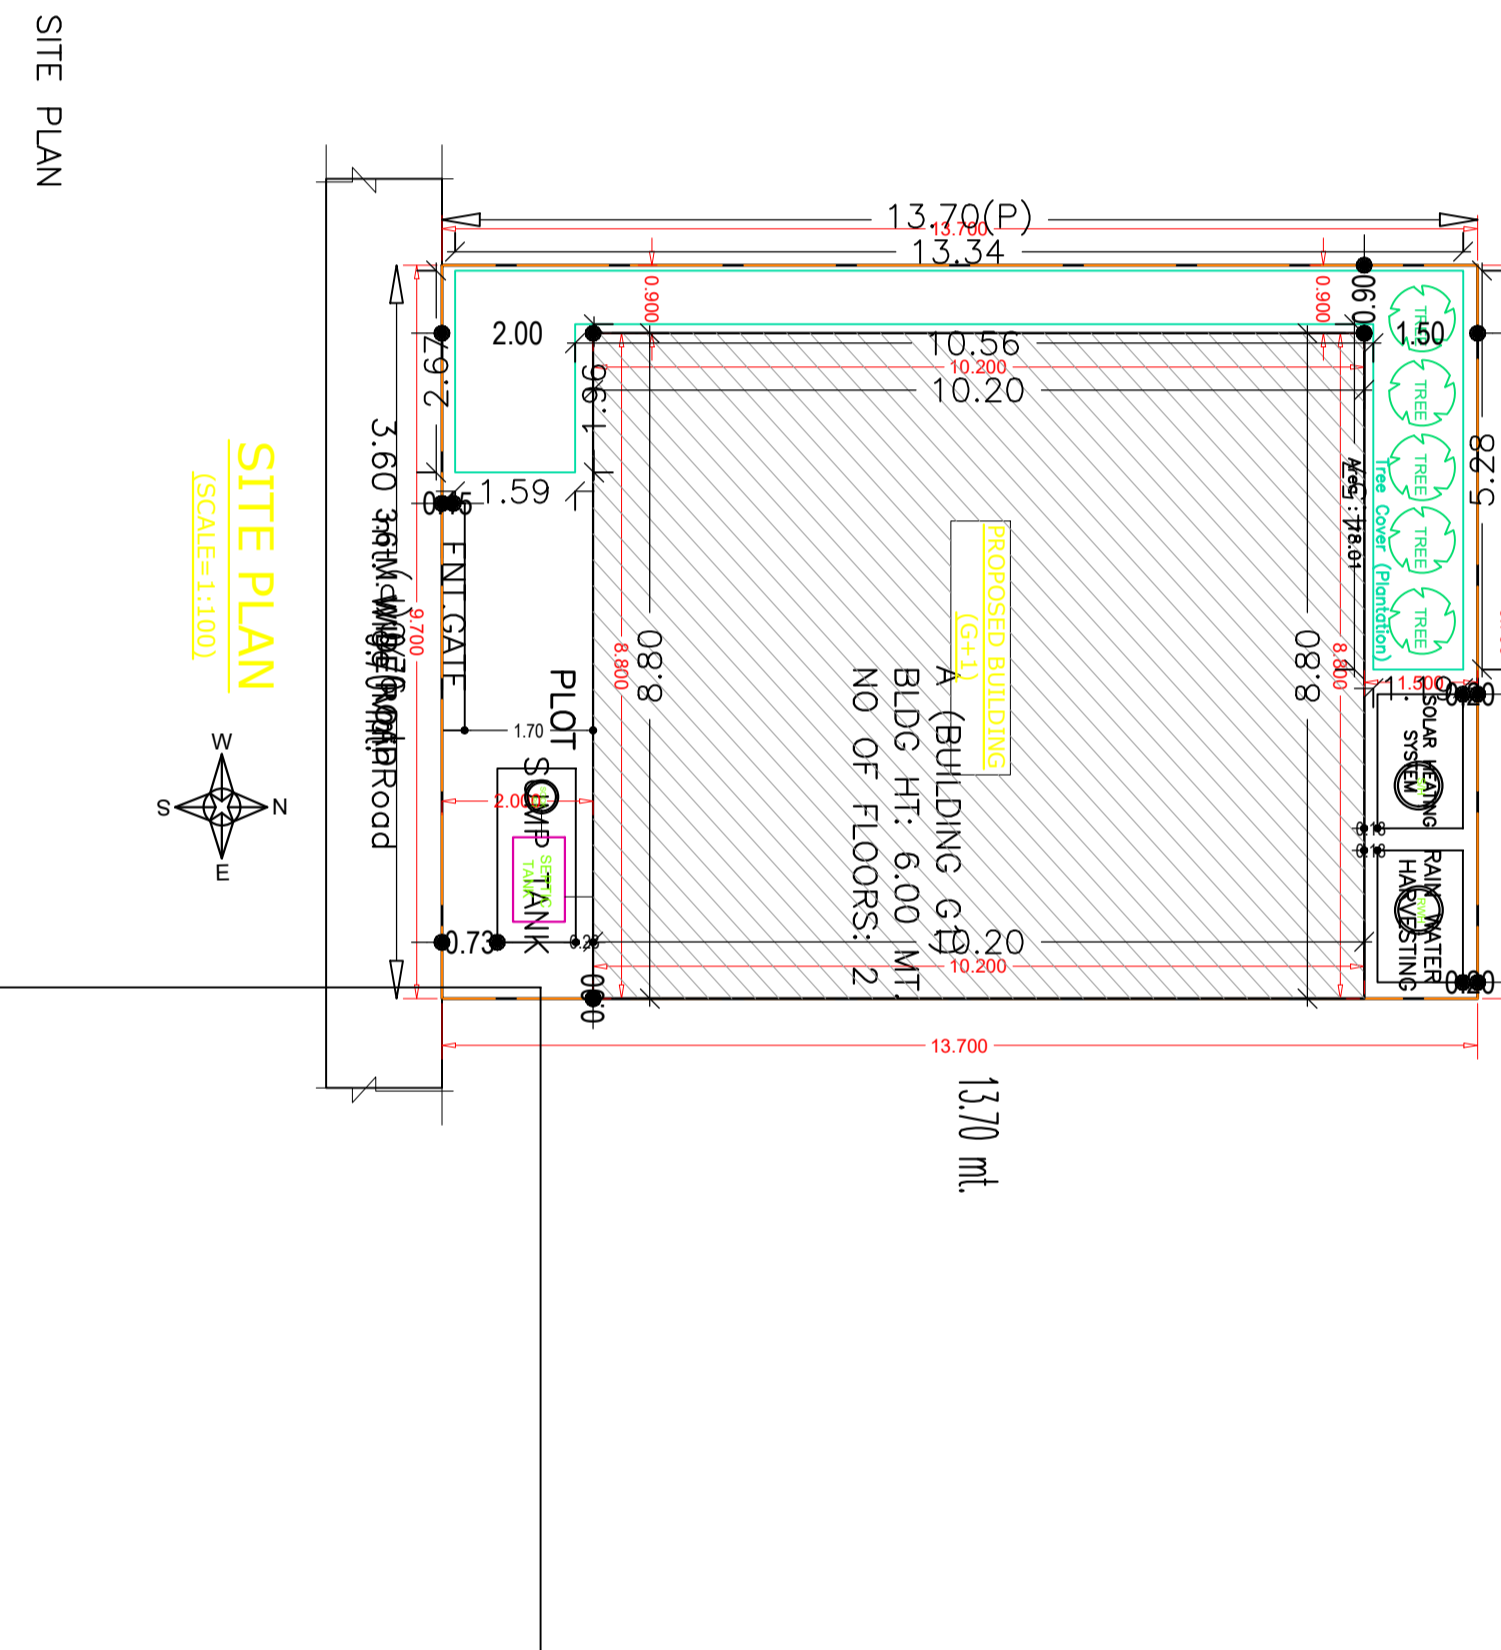

LTP NAME AND SIGNATURE	STRUCTURAL ENG'S NAME AND SIGNATURE	BUILDER NAME AND SIGNATURE	DIGITAL SIGNATURE
Navin Kumar Mandal PNPC/ENG/0004/2019			

Name : Arun Kumar Bharti
Designation : Executive Officer

