
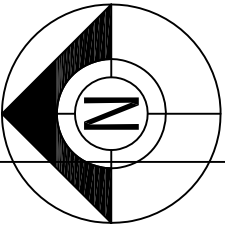


SITE PLAN

SCALE :- 1:100

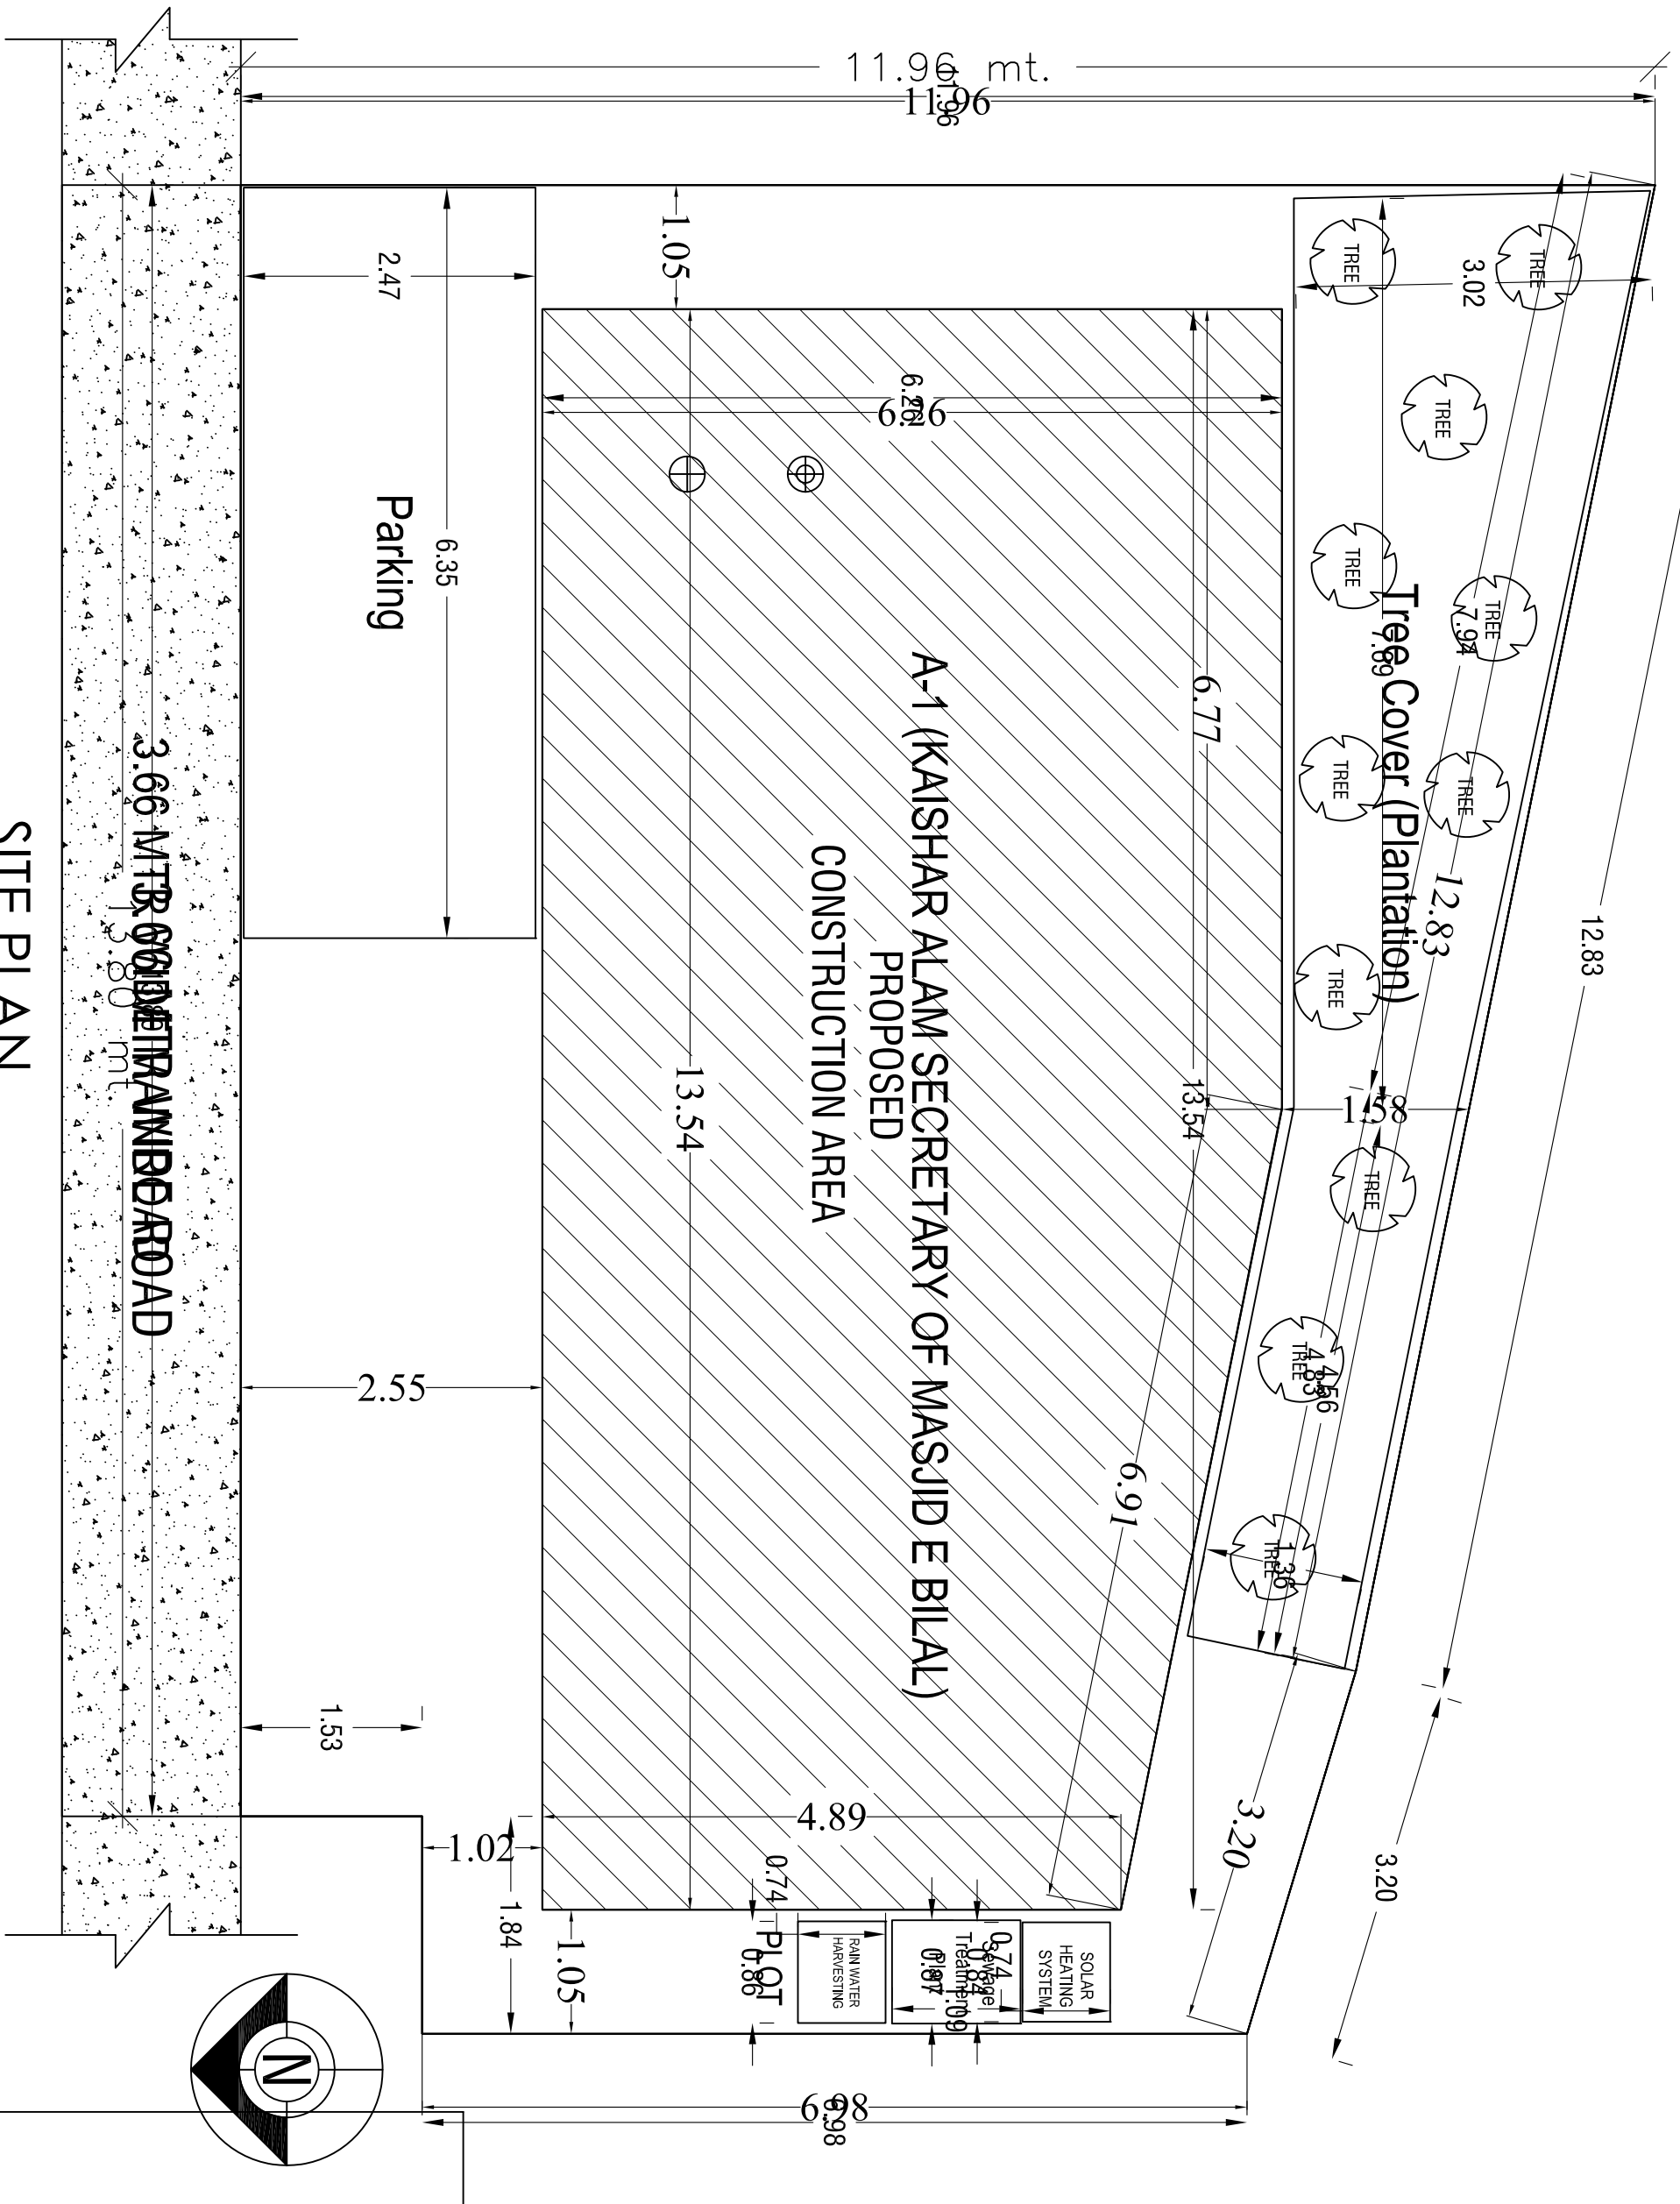

SITE PLAN

SITE PLAN