
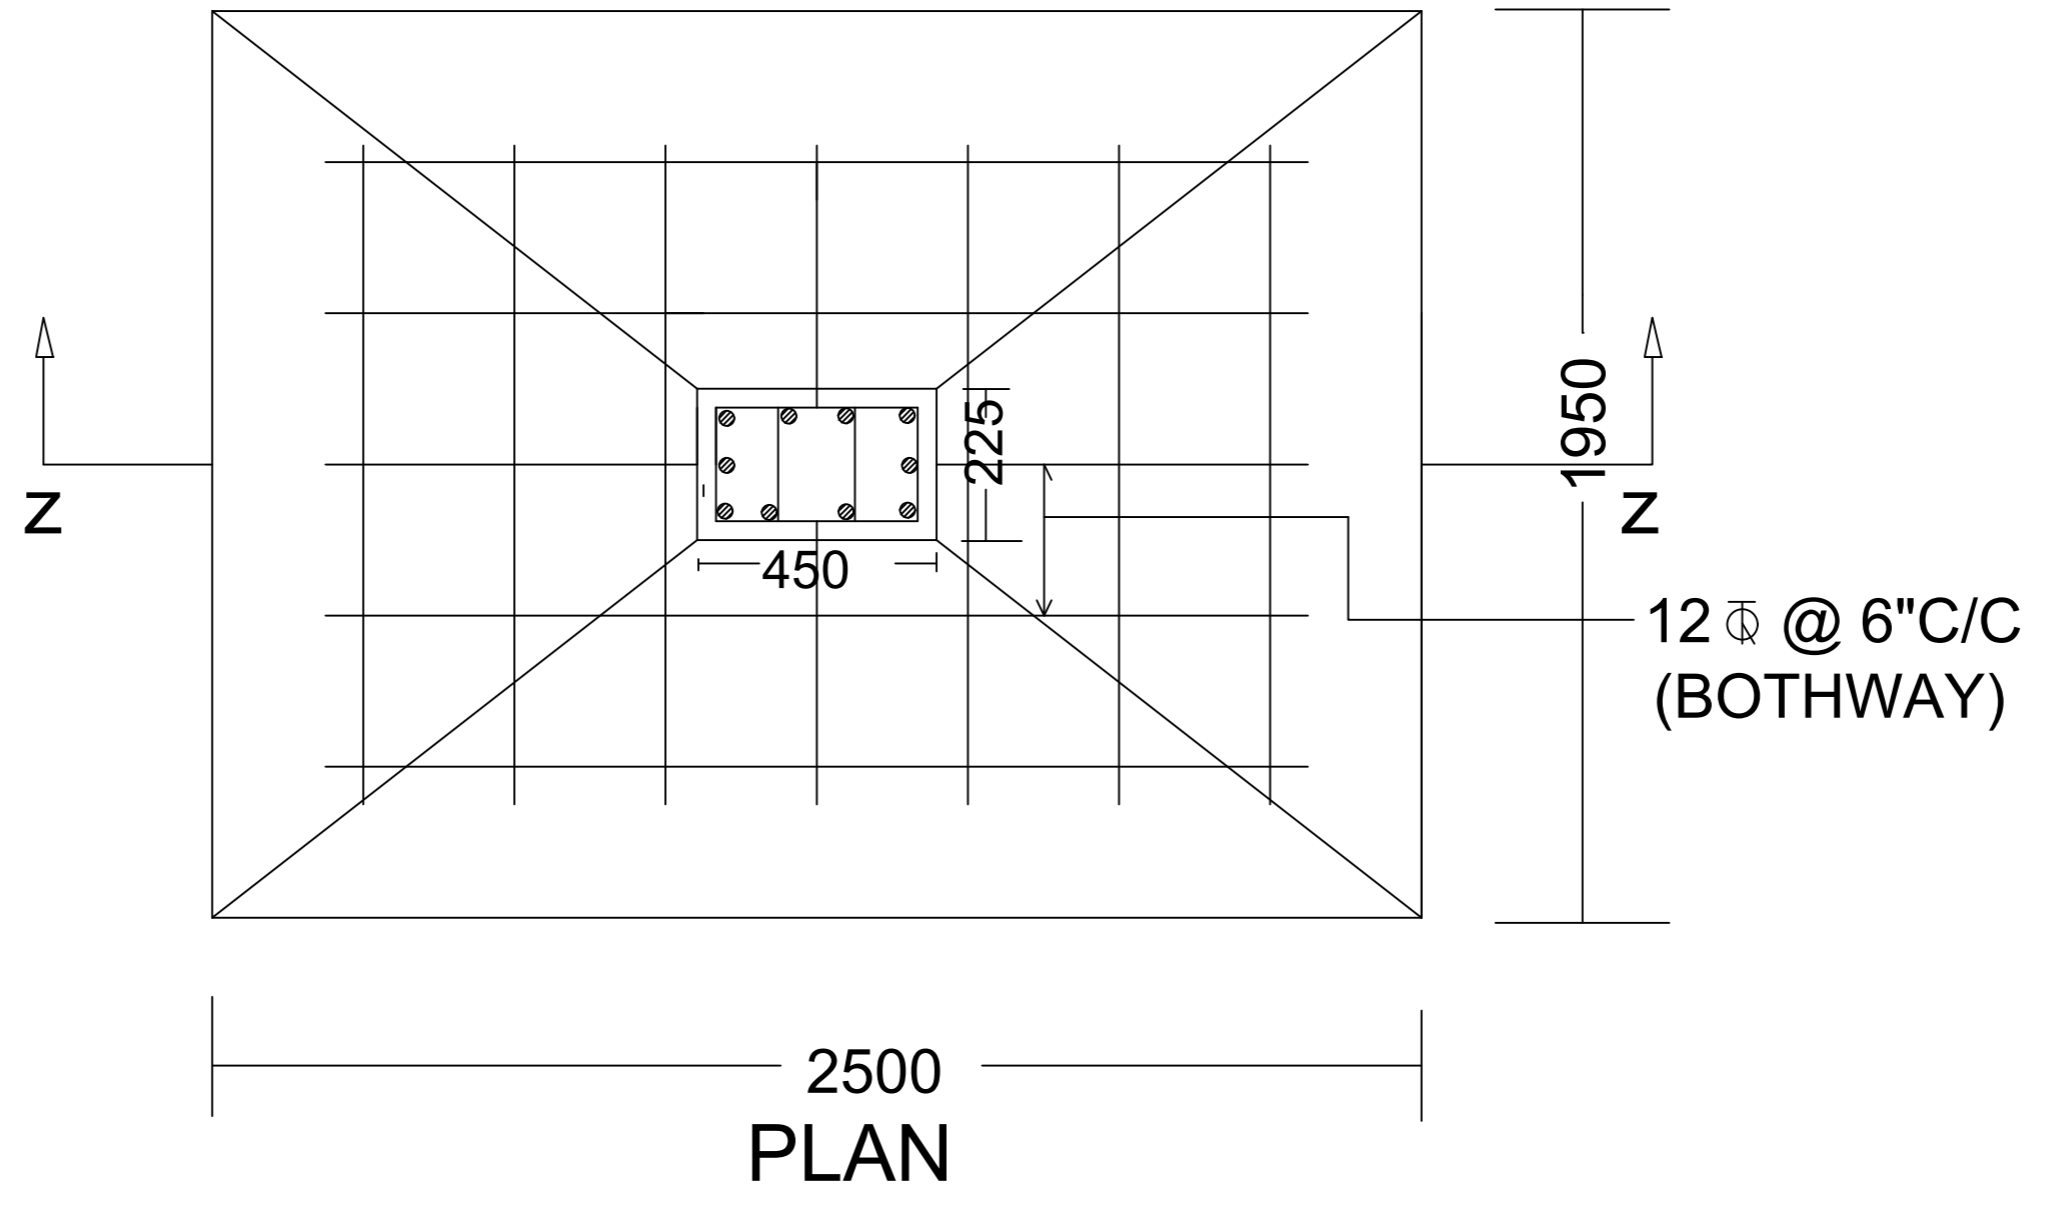


**ROOF BEAM**

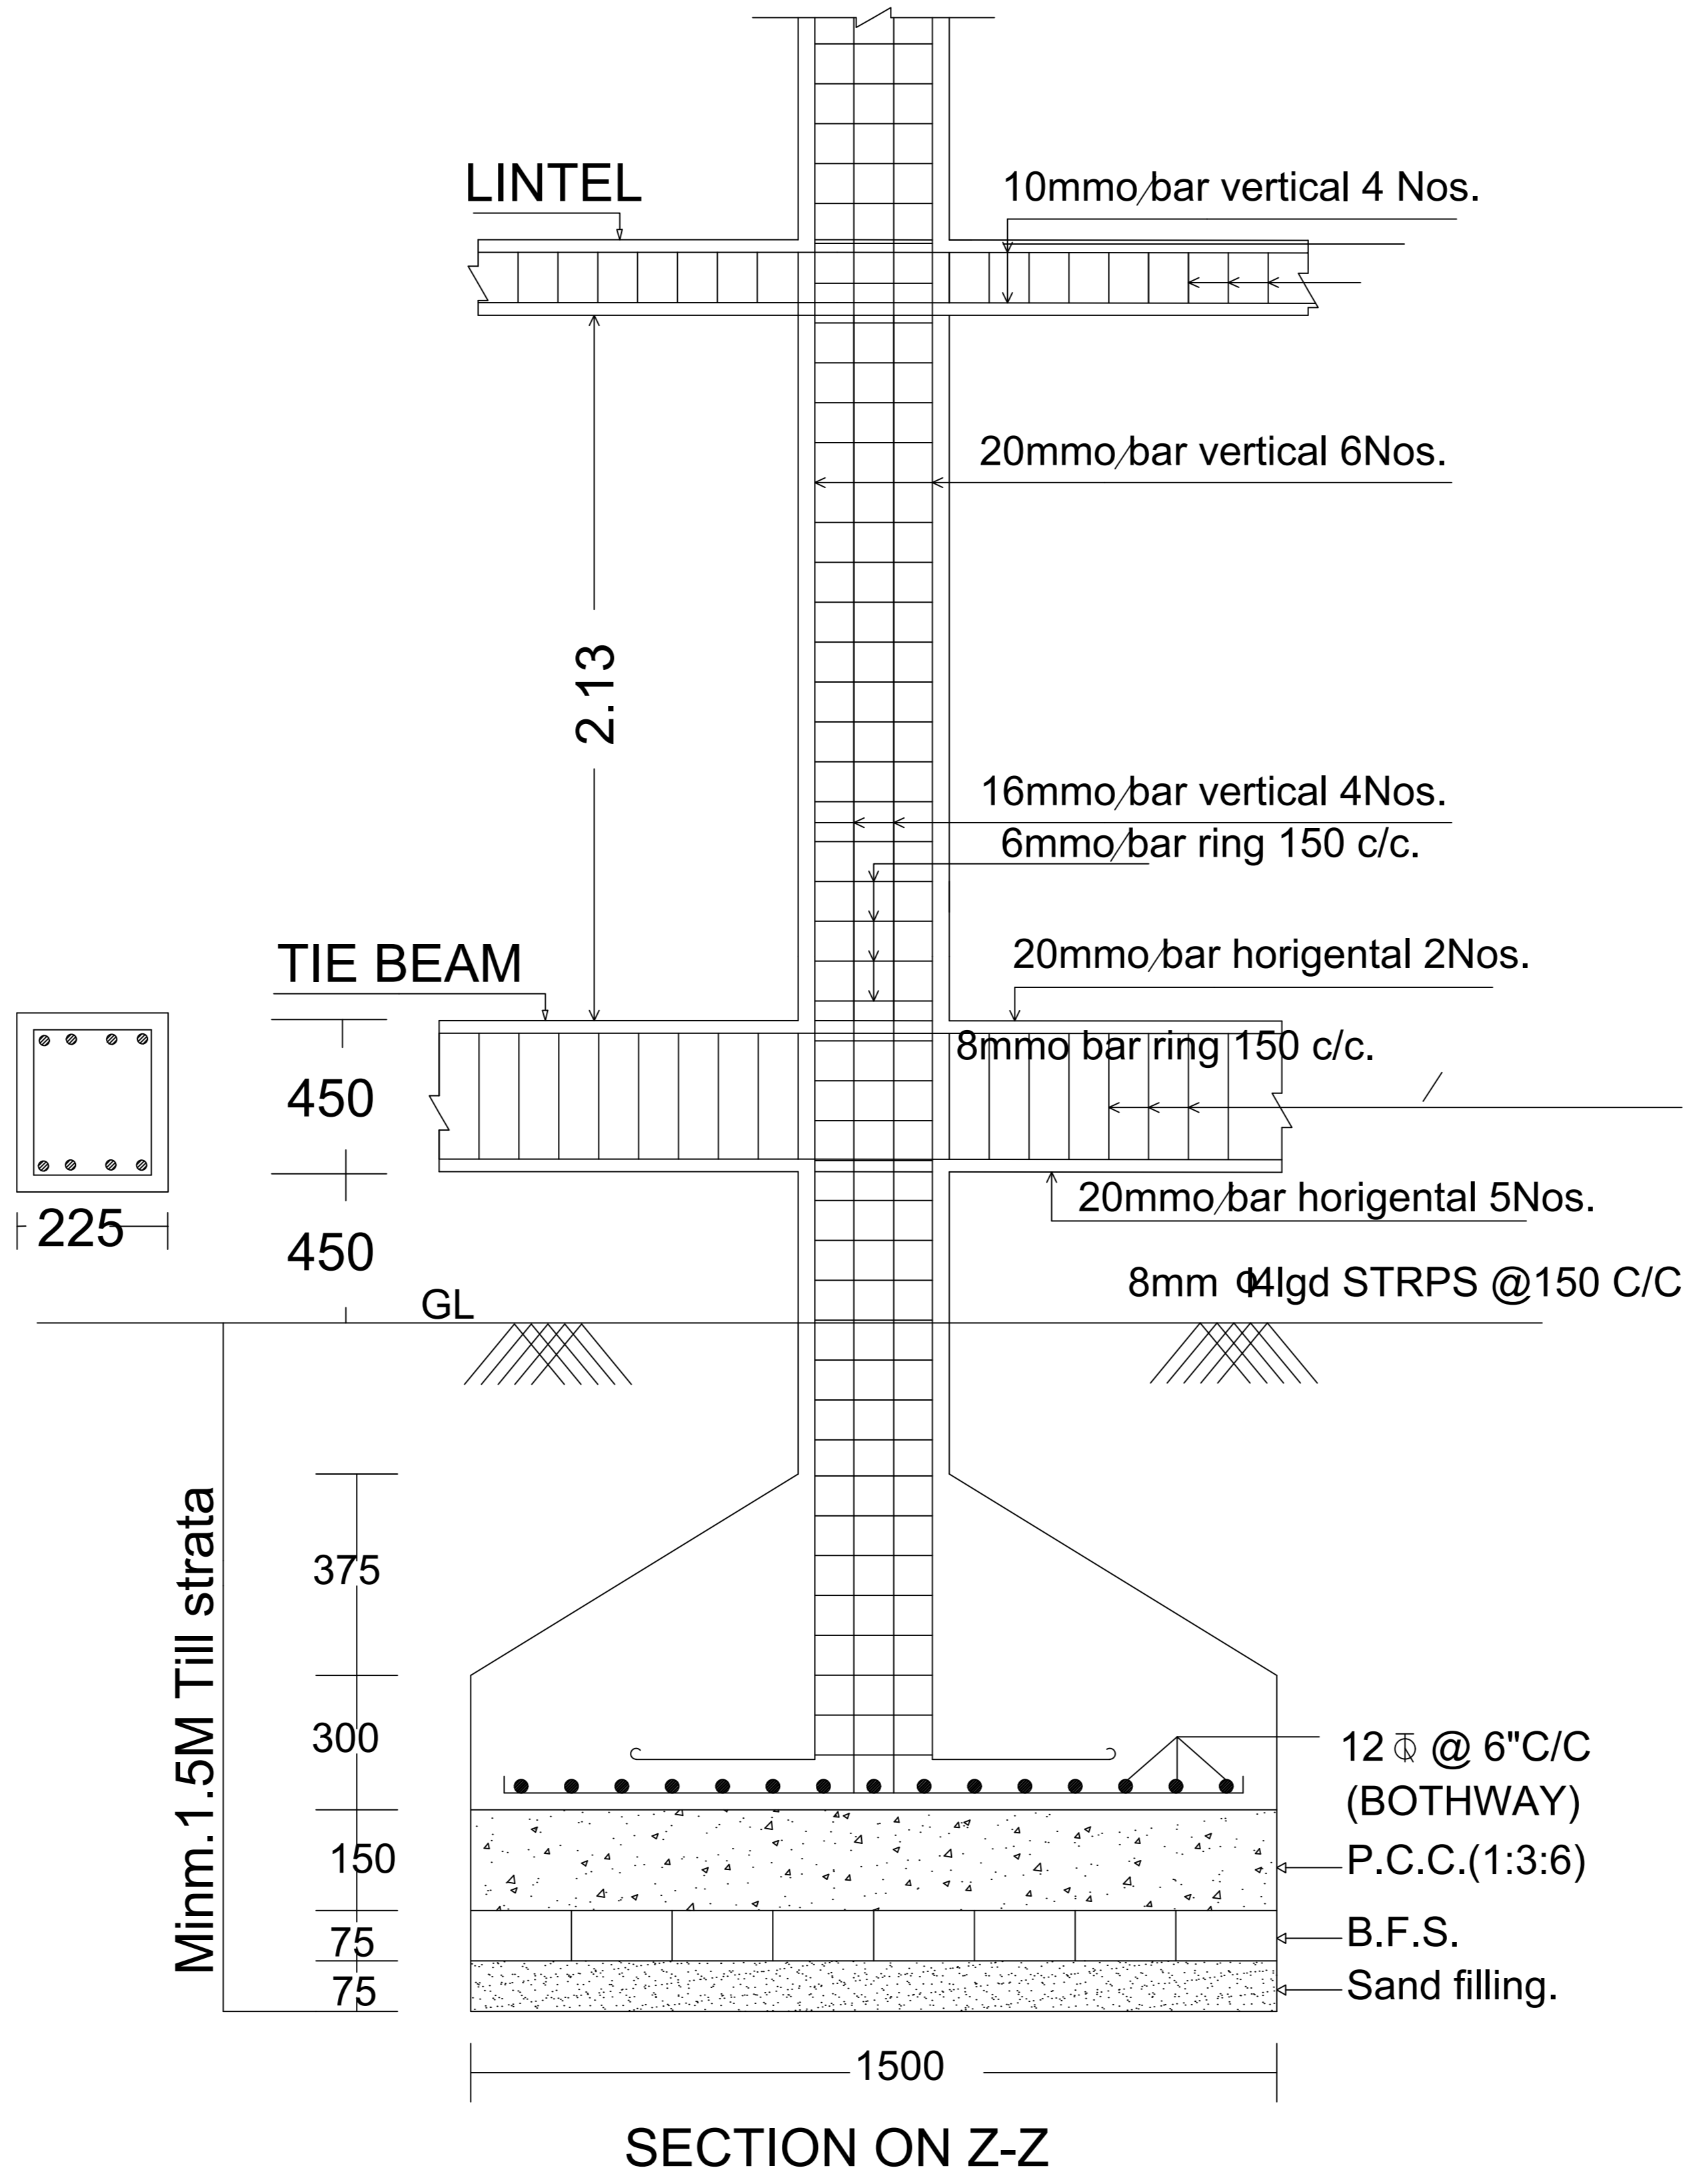

**DETAIL OF COLUMNS**

SCALE:- 1:25