


APPLICANT PLOT

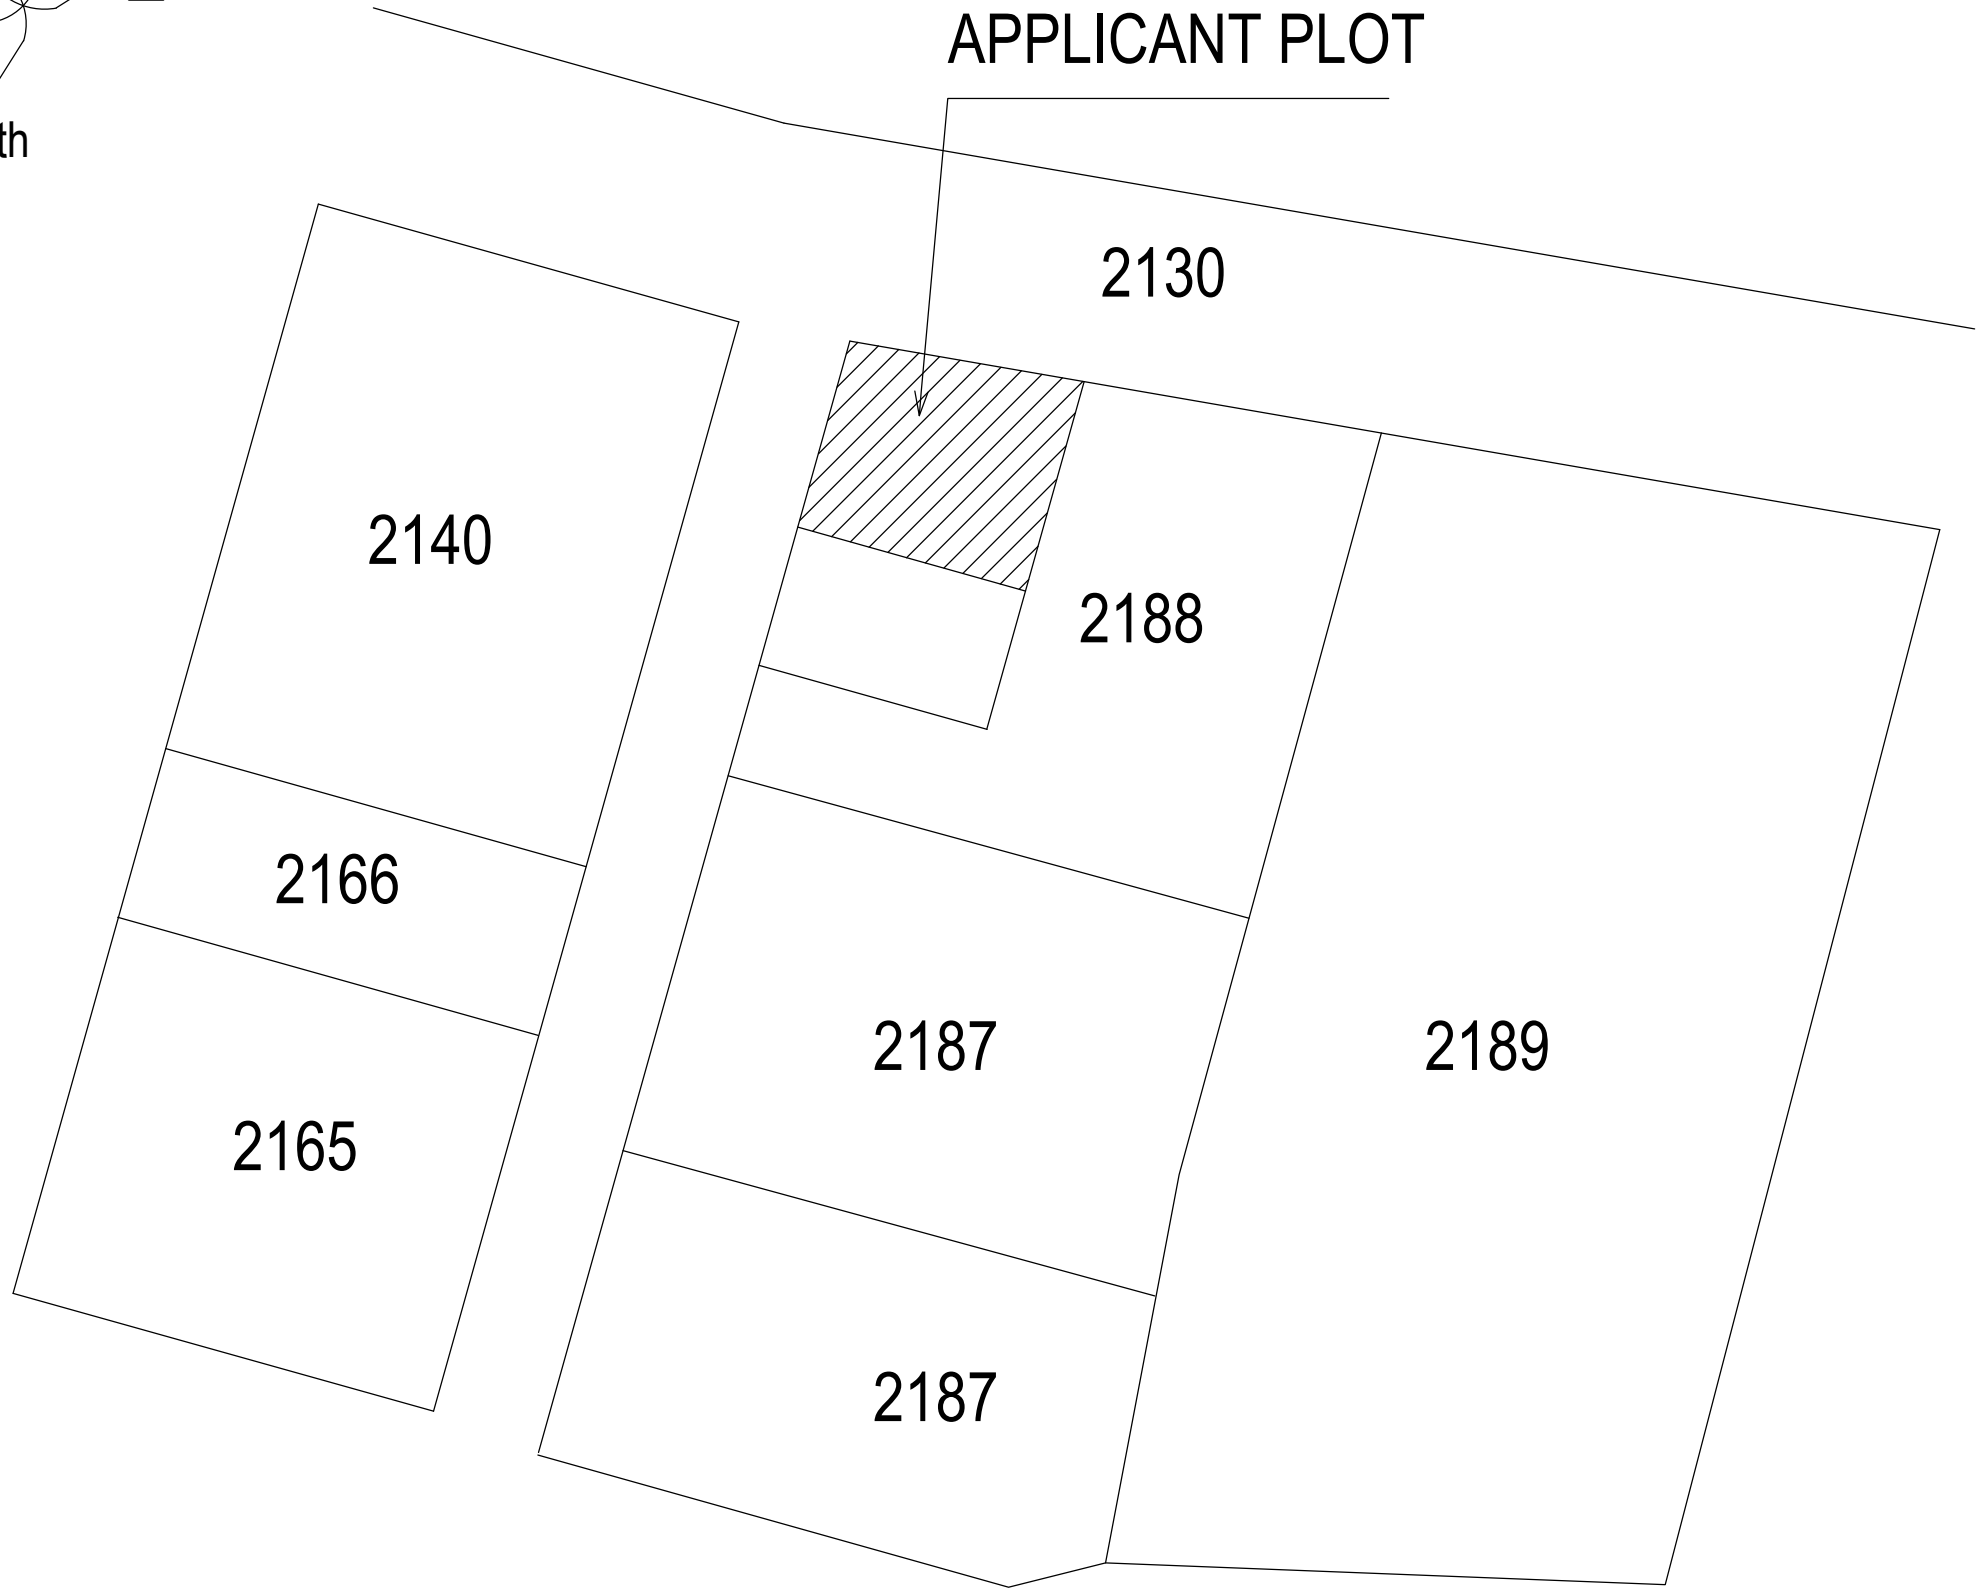

**MOUZA PLAN**

Location Plan **NOT TO SCALE**