


APPLICANT
PLOT

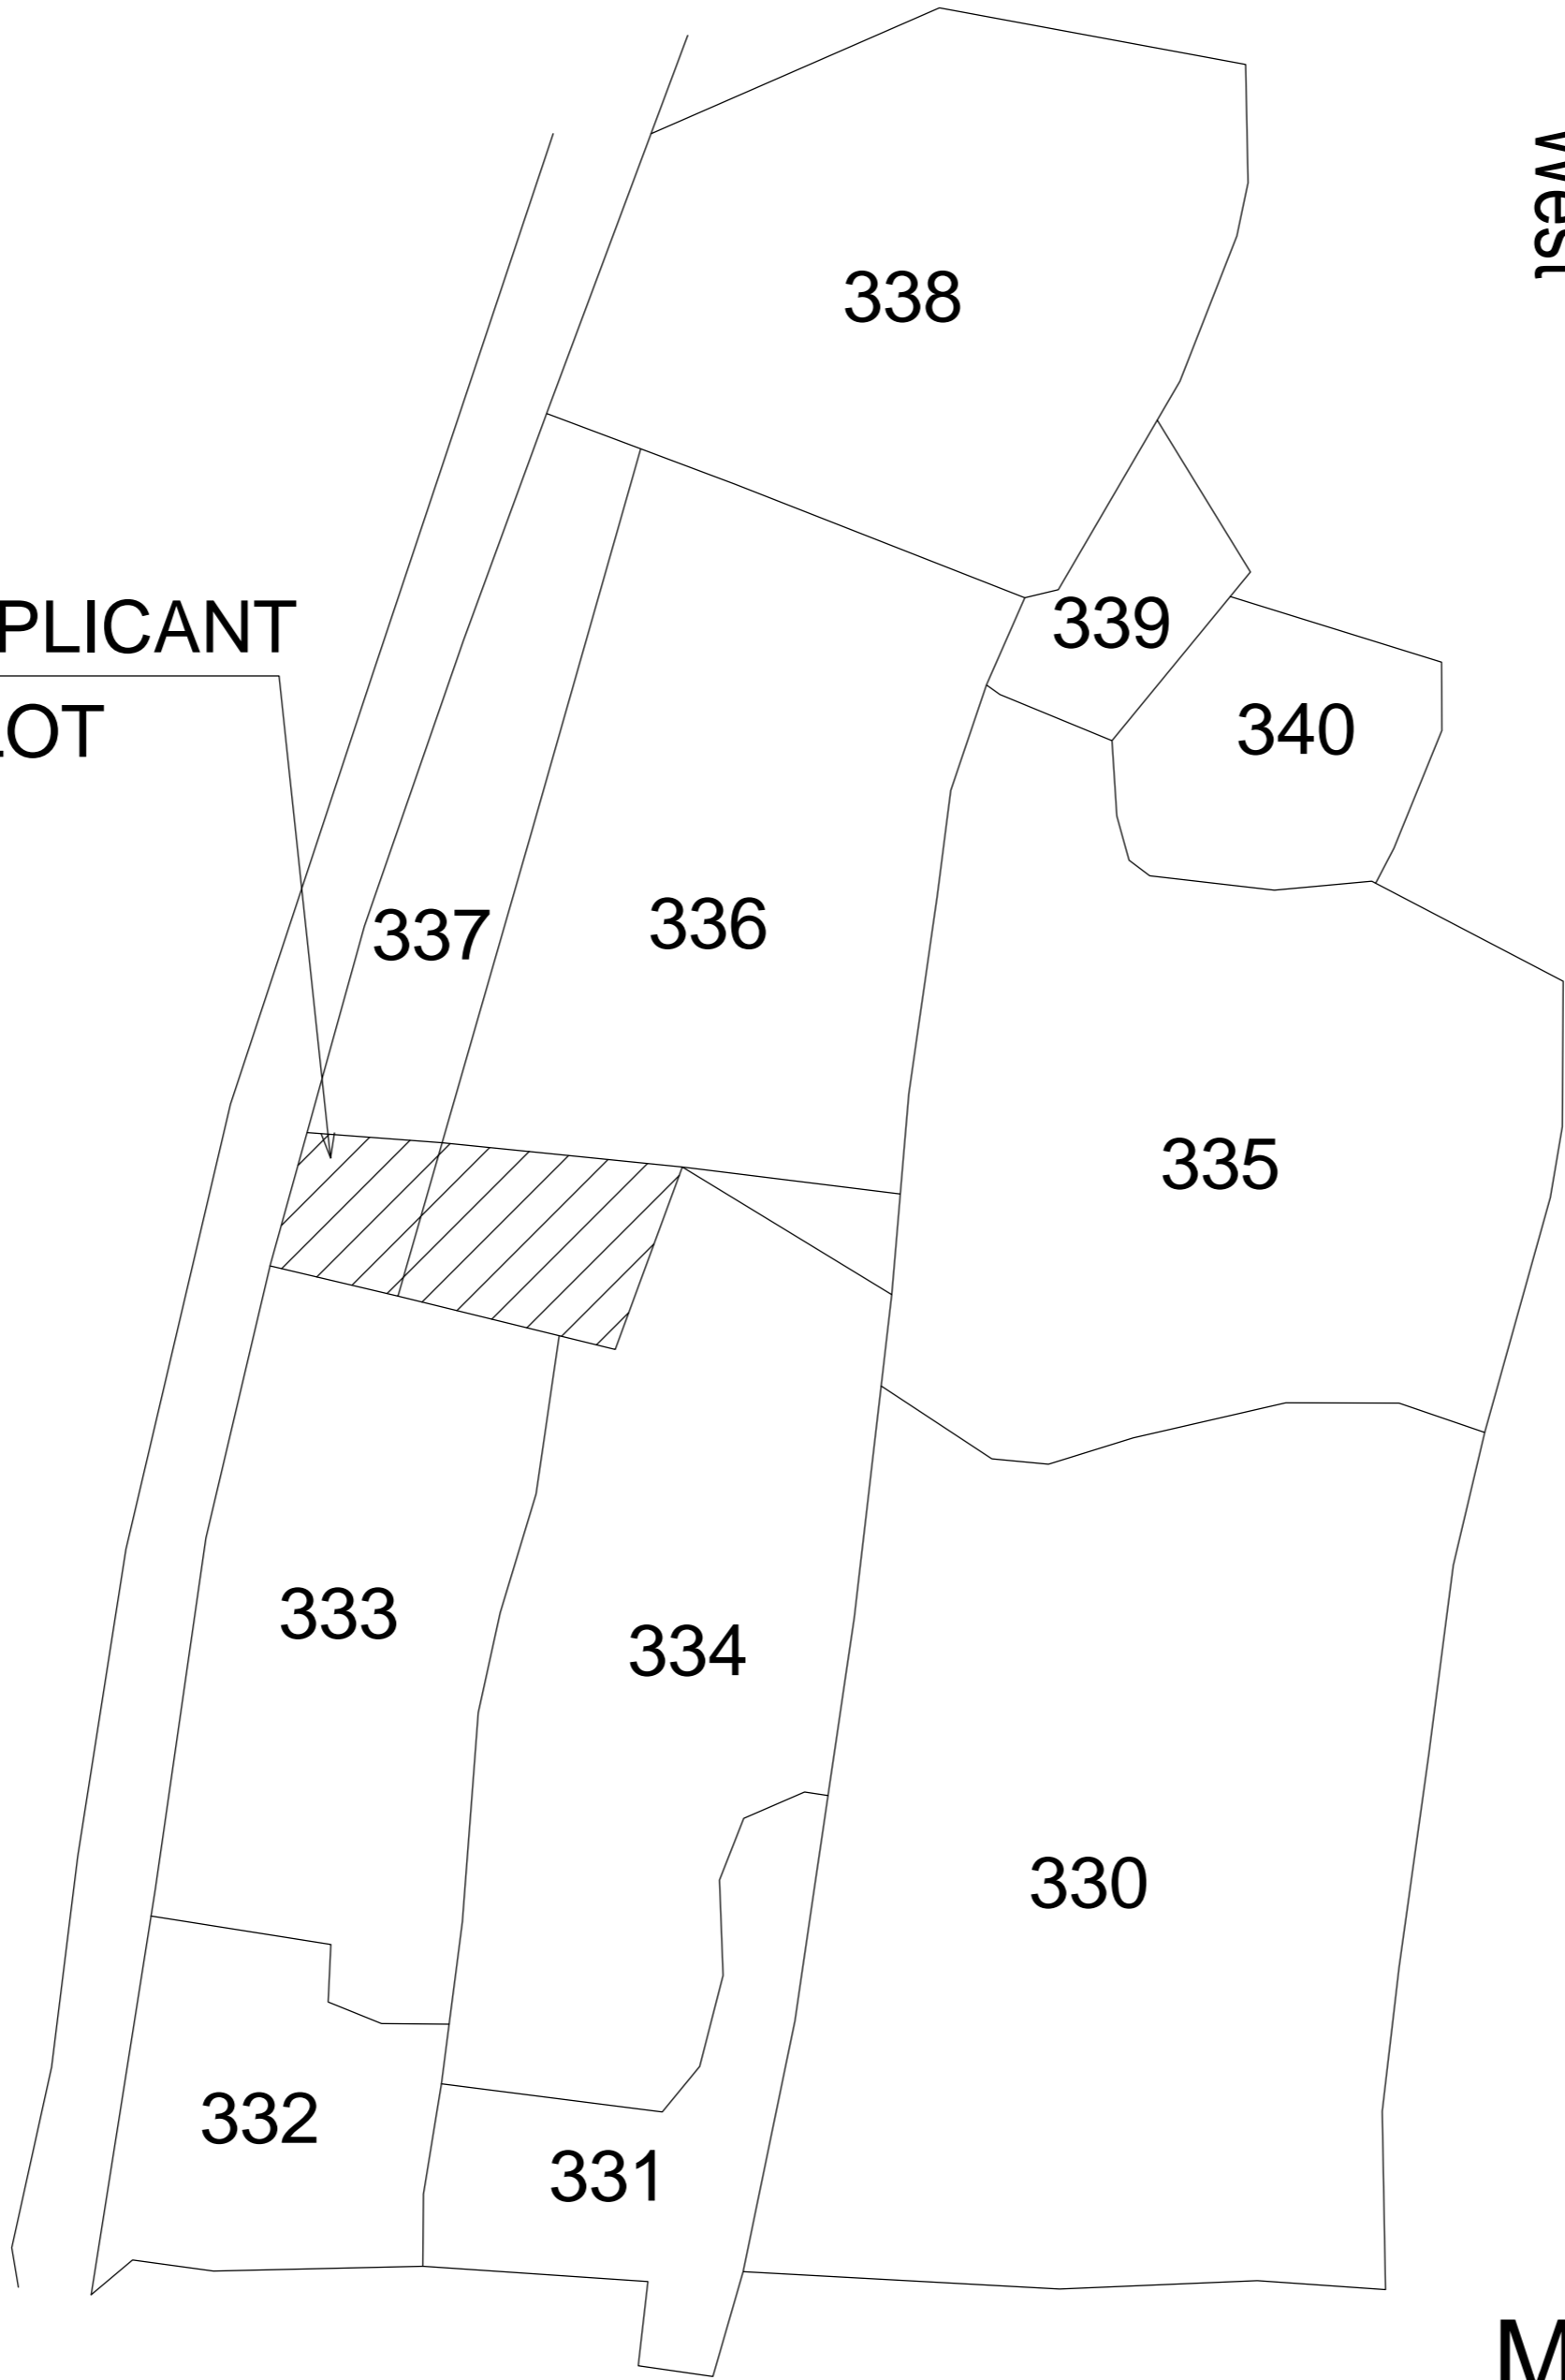

Key Plan

MOUZA PLAN

NOT TO SCALE